
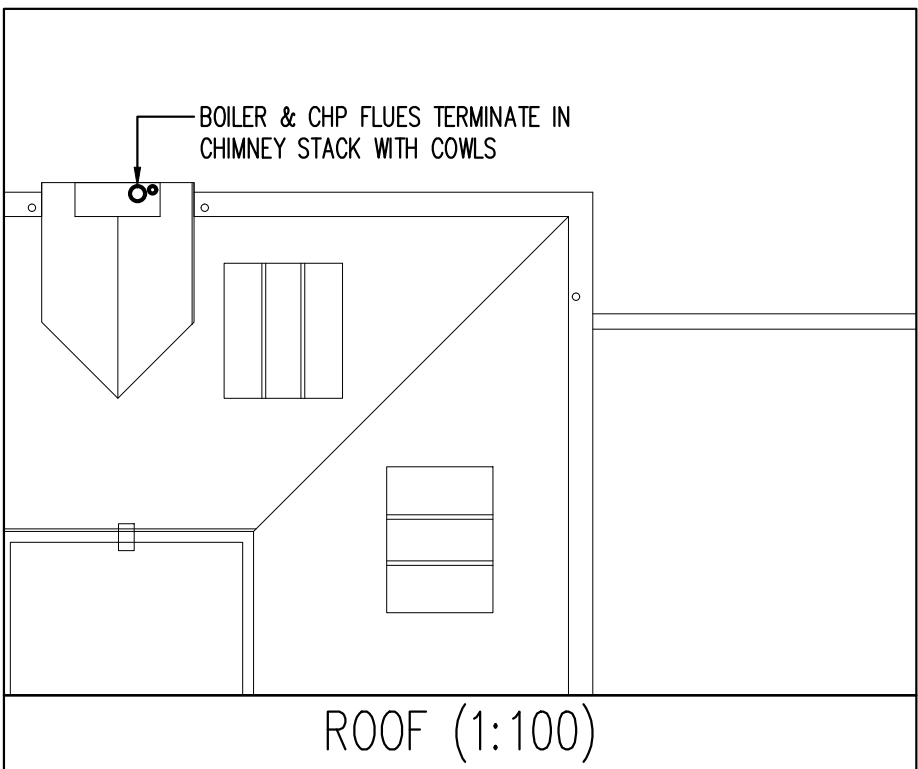
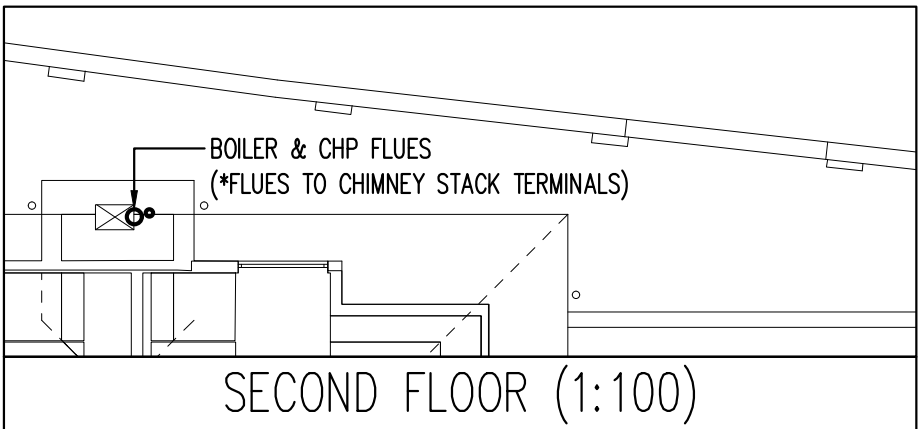
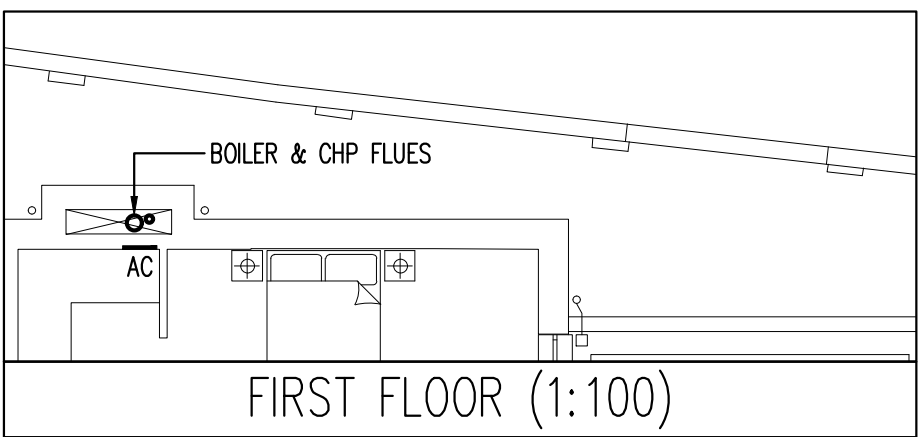
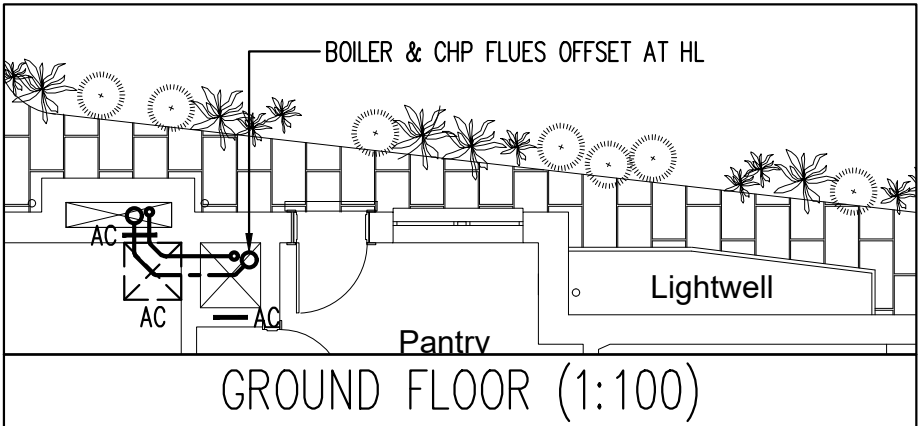
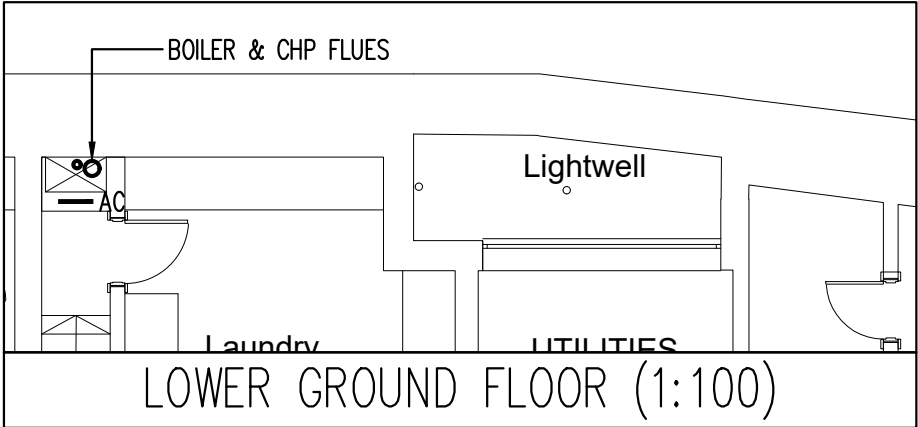
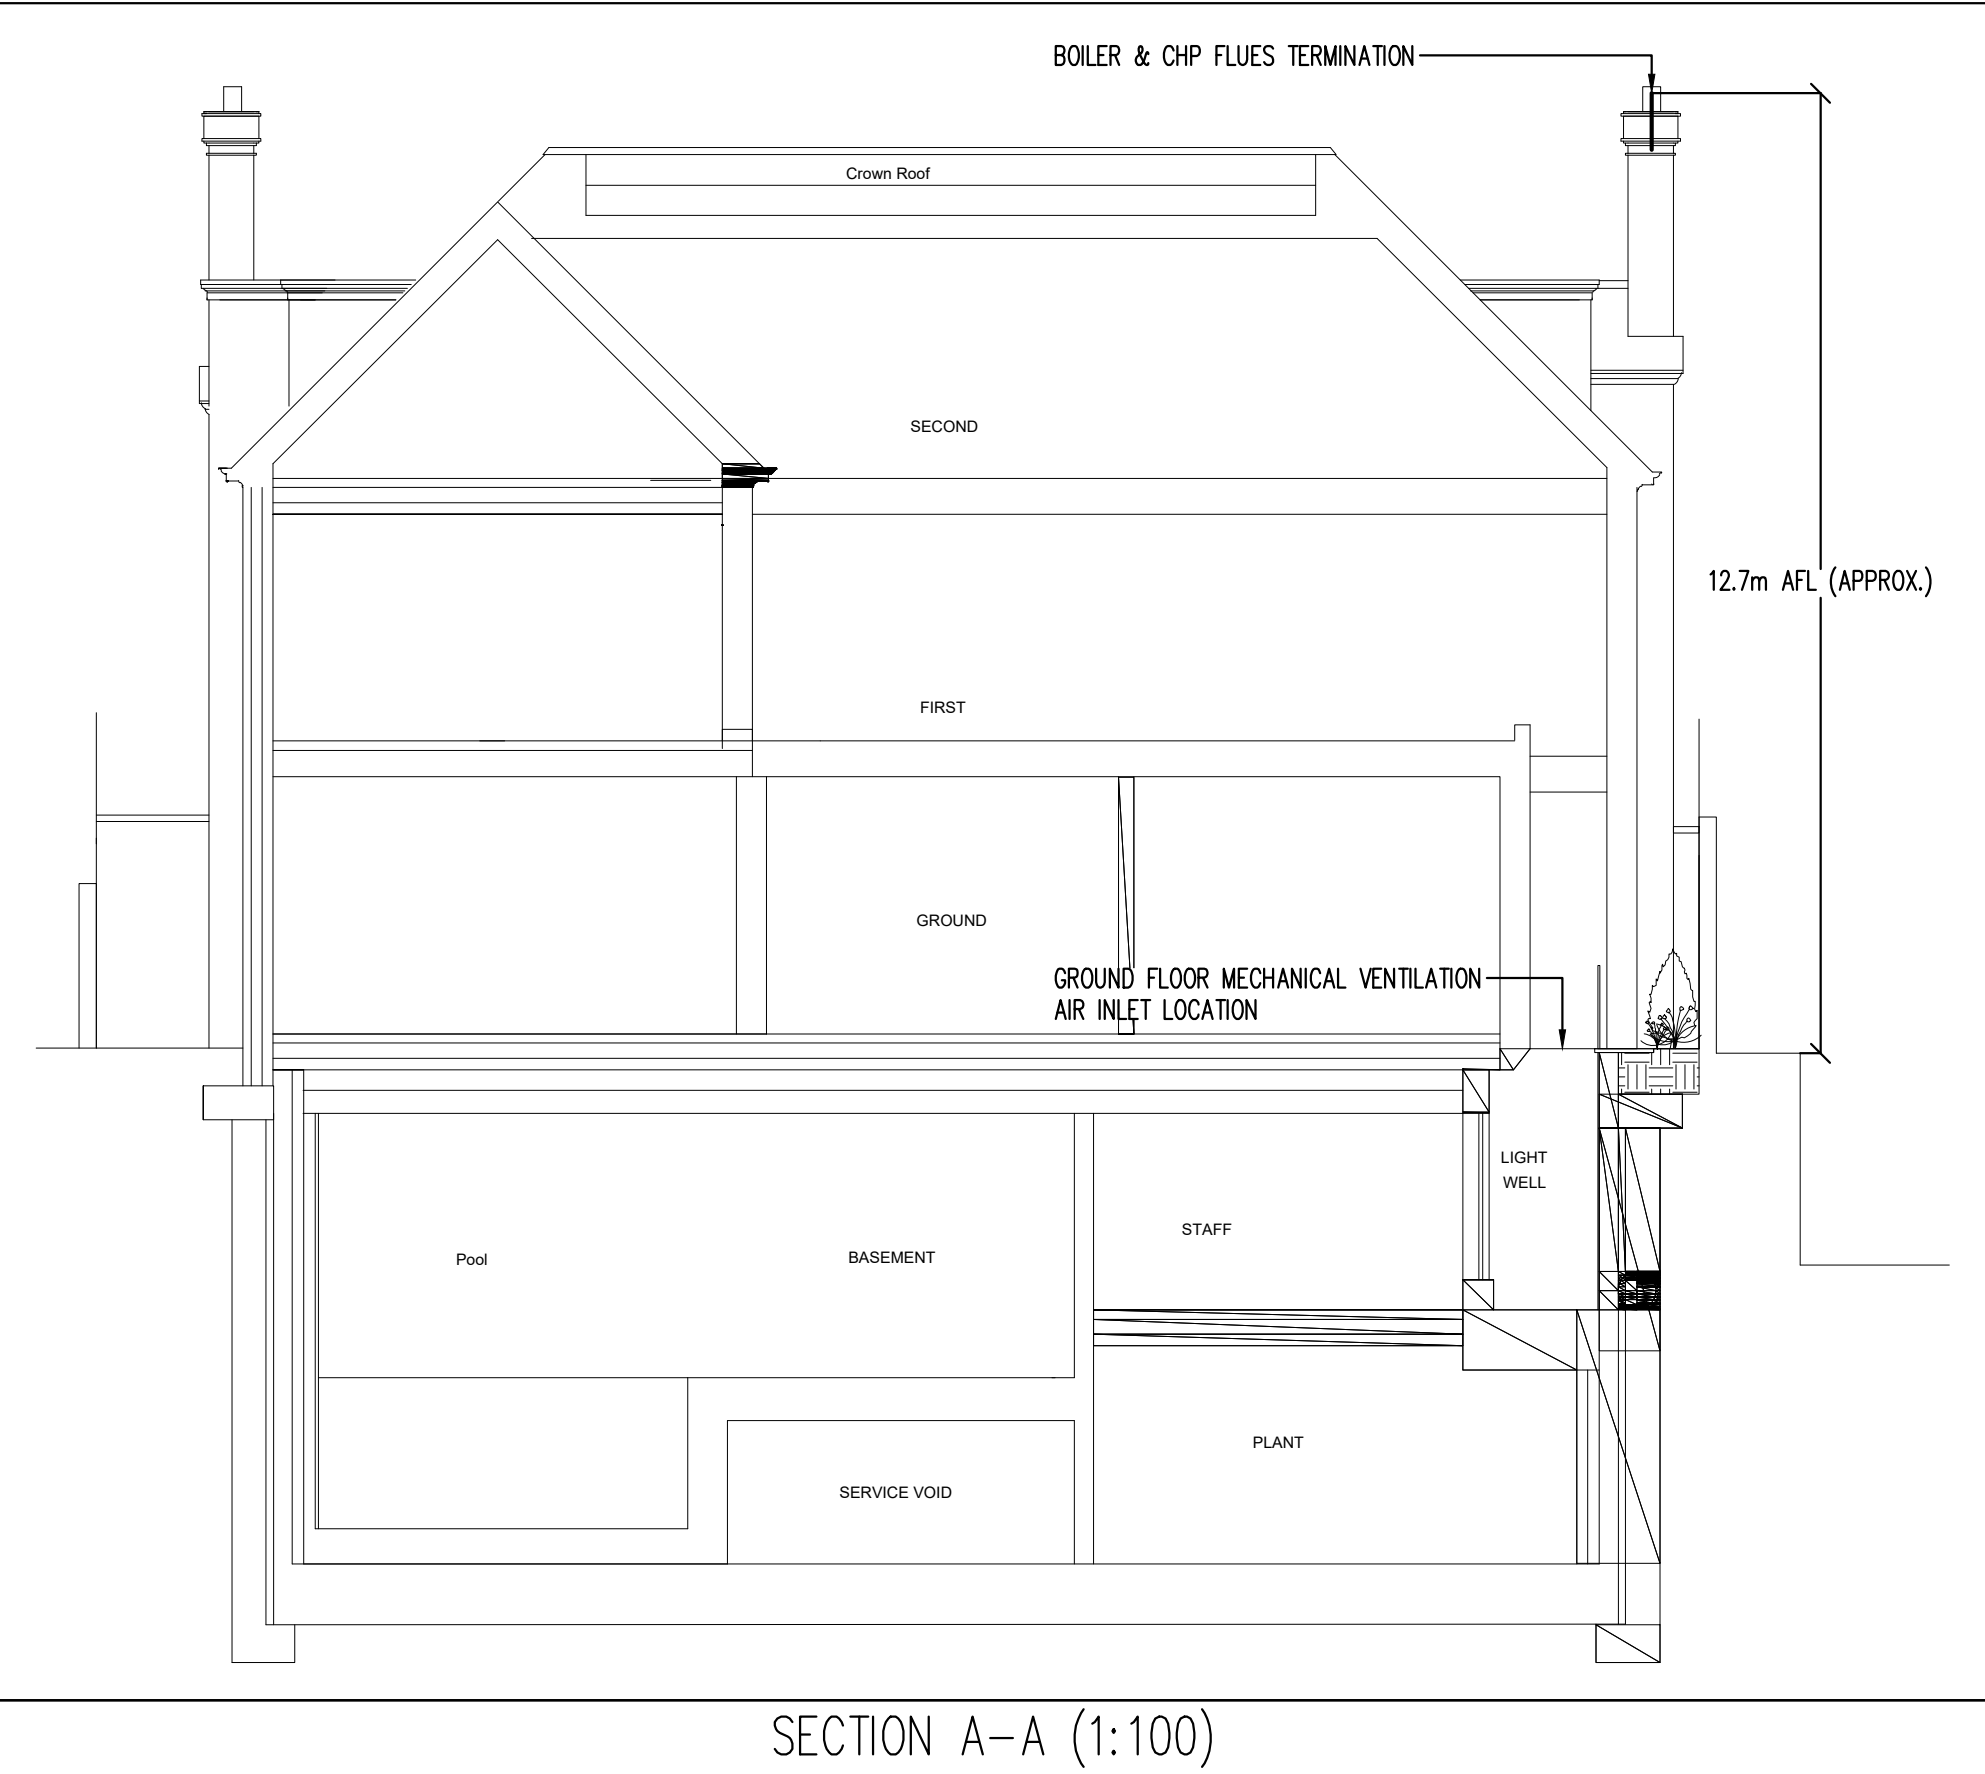


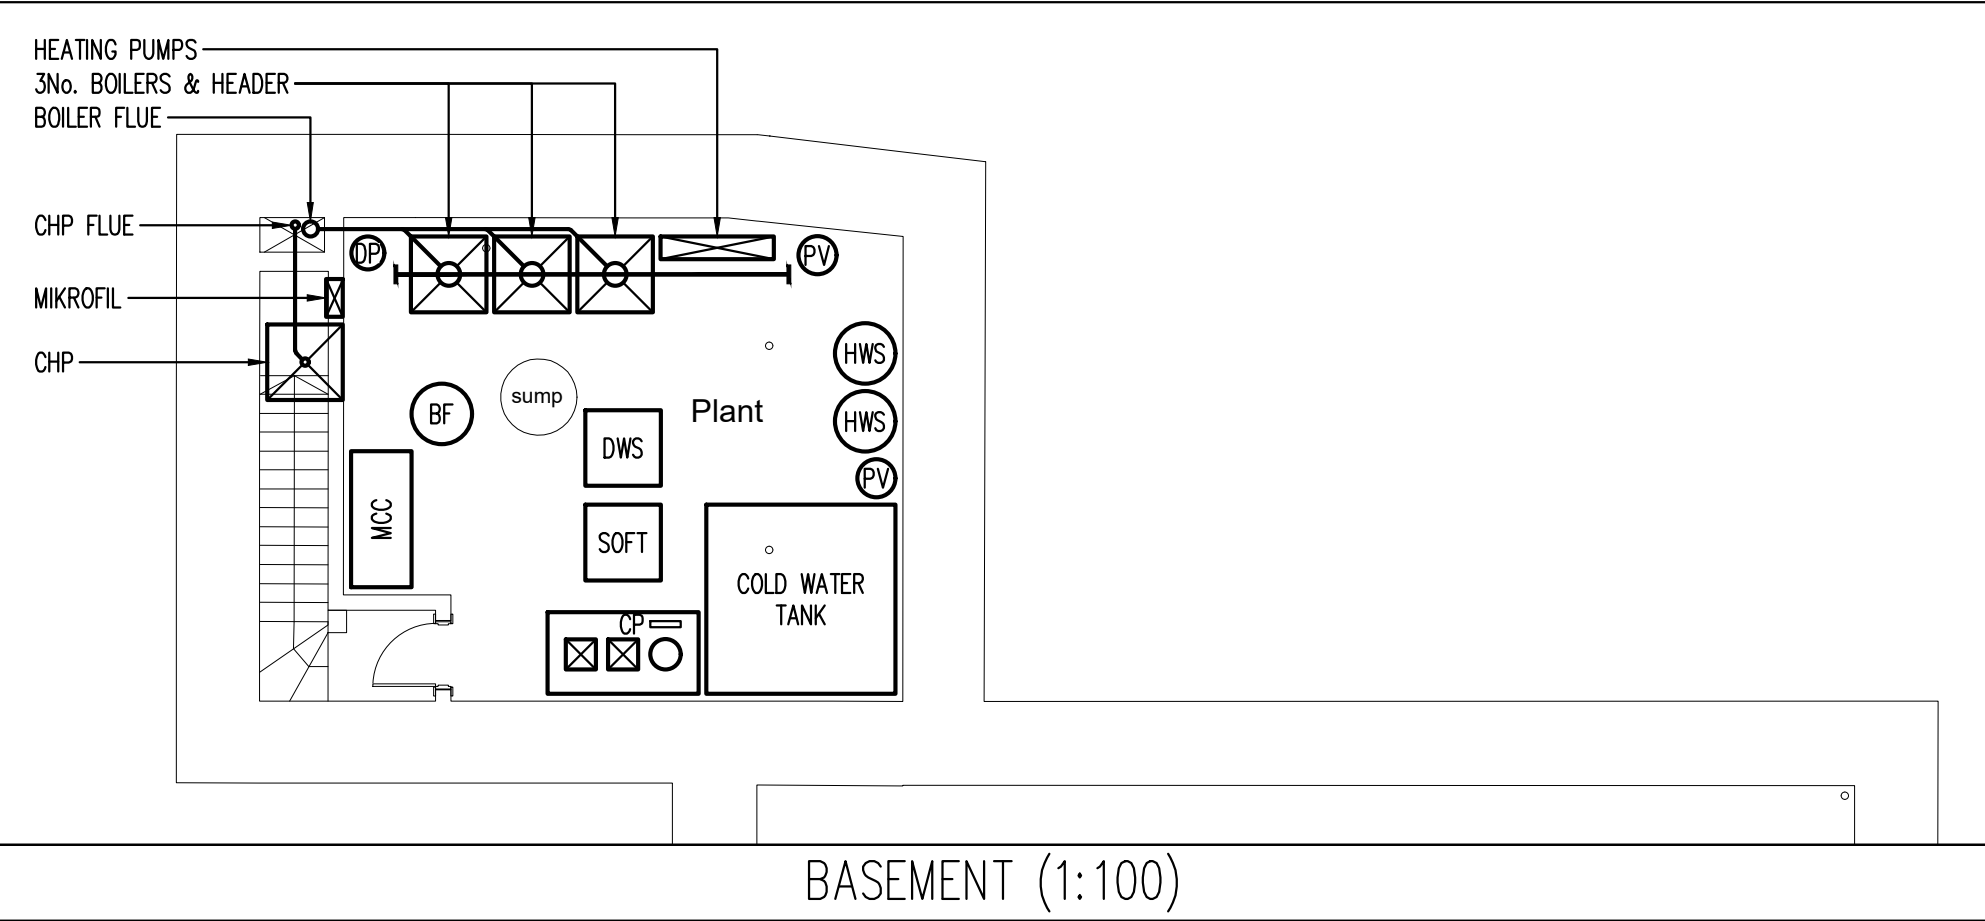

Note ALL DIMENSIONS TO BE VERIFIED ON SITE BEFORE SETTING OUT OR MAKING ANY SHOP DRAWINGS. THIS DRAWING IS TO BE READ IN CONJUNCTION WITH THE CONSULTANT ENGINEER'S SPECIFICATION.			
Orientation			
Rev./Date		REVISIONS	
P 11.02.20		PLANNING ISSUE	
ME7 ME7 Ltd. Jorand House, Bebington Close, Billericay, Essex, CM12 0DT Email: info@me7.ltd Web: www.me7.ltd Tel: +44(0)1277 353225 M&E Consultants Energy Consultants			
ace www.acenet.co.uk			
Description			
BOILER & CHP FLUE ARRANGEMENT			
Project			
16 AVENUE ROAD ST JOHN'S WOOD, NW8 6BP			
Architect			
xref			
Scale		Drawn	
A1 @ 1:100 A3 @ 1:200		JB / CA	
Date		Checked	
February 2020		JB	
Issue			
PRELIMINARY			
Project No.	Services	Dwg No.	Rev.
682	ME	1	P