


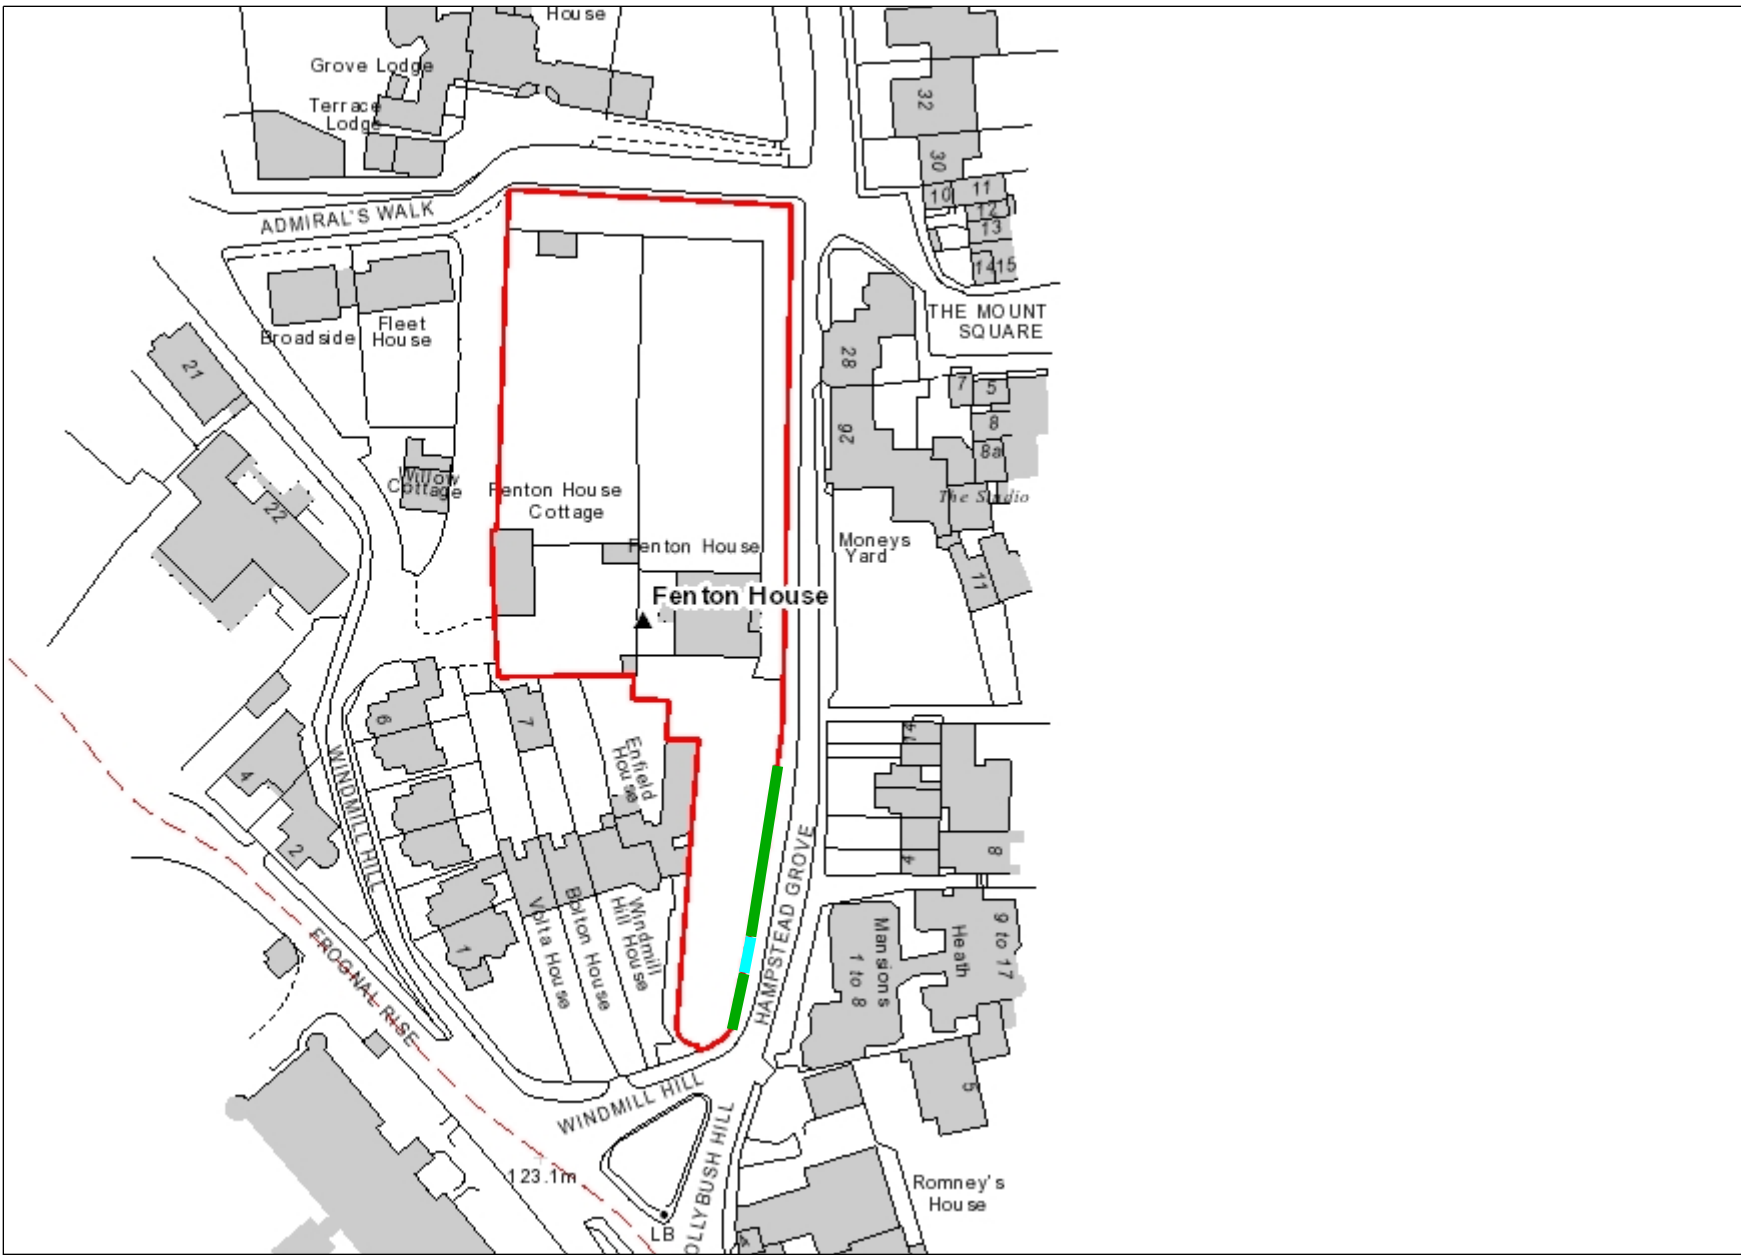

Fenton House - site plan



Legend

- NT Acquisitions
- ▬ Known section of delamination above newly constructed arch
- ▬ Drill holes required to determine if delamination is also occurring in this section of the wall

1: 1,250



0.1 0 0.03 0.1 Kilometers

British_National_Grid
© Crown copyright and database rights 2017 Ordnance Survey 100023974

This map is a user generated static output from an Intranet mapping site and is for reference only. Data layers that appear on this map may or may not be accurate, current, or otherwise reliable.

THIS MAP IS NOT TO BE USED FOR NAVIGATION

Notes

This map was automatically generated using the National Trust GIS Browser