


NO. 22

Do not scale off this drawing - All areas and dimensions are approximate and subject to site survey.  
copyright of tasou associates

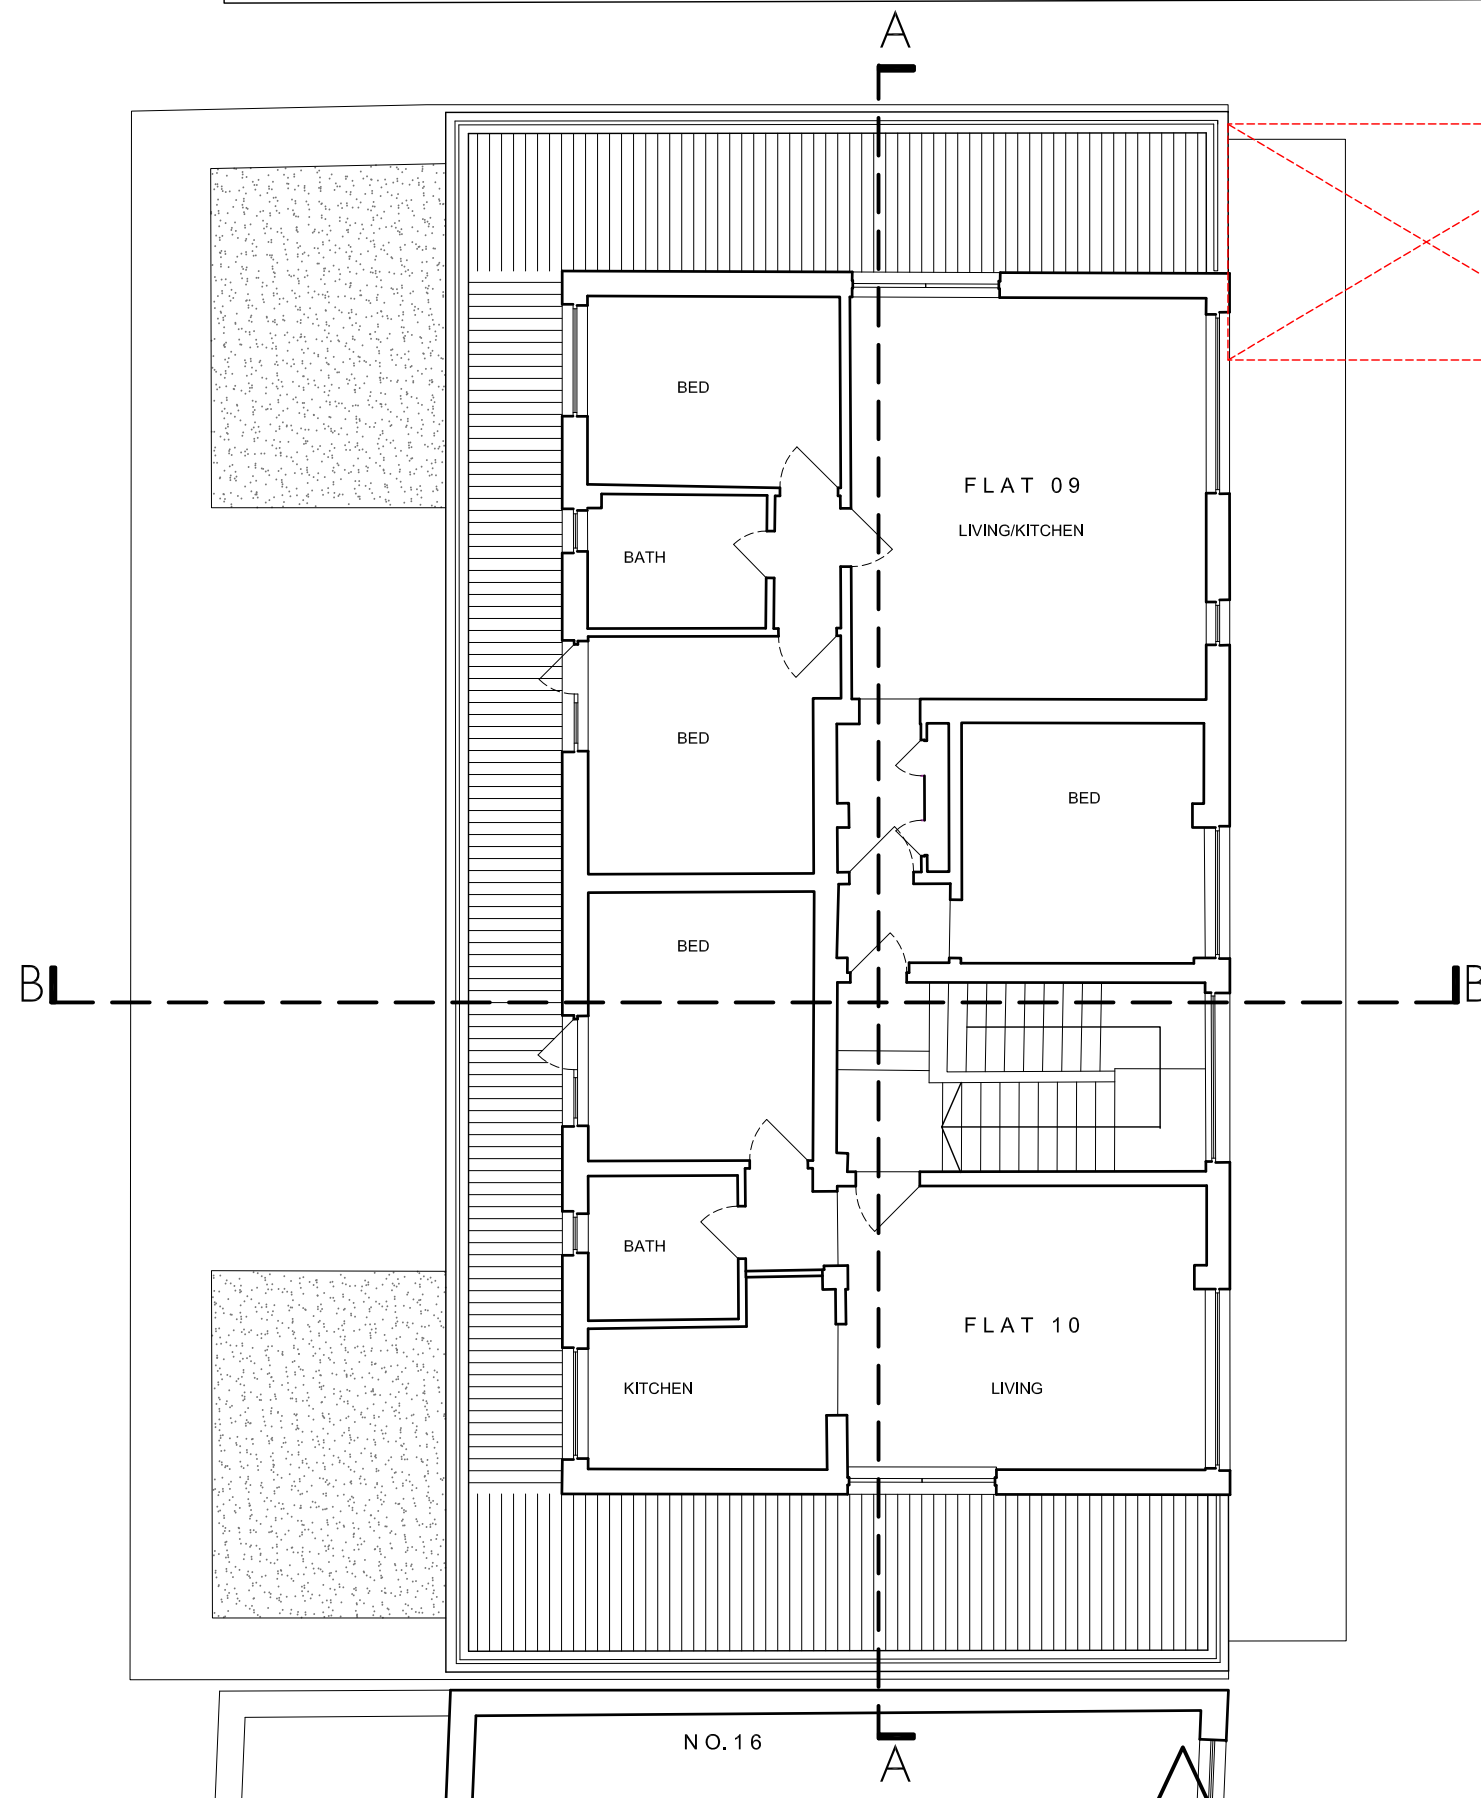

LINE OF EXTERNAL STAIRCASE TO BE DEMOLISHED ASSOCIATED WITH PLANNING APPLICATION [2018/4942/P](#)

B



B

NO. 16

A

tasou  
associates architects + structural engineers

4 Amwell Street, London. EC1R 1UG T:020 7713 7070 F:020 7713 7071 E:tasou@tasou.co.uk

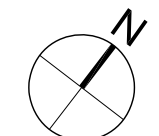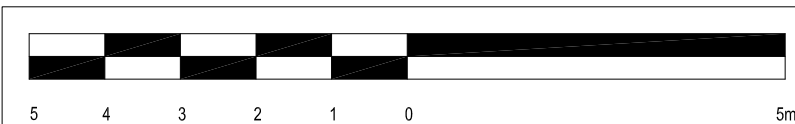

project	1517- St Pancras Way (18-20)		
dwg title	FOURTH FLOOR		
job no.	1744	dwg no.	EX.06
date	Aug 2019	scale @ A3	1:100
		rev.	A