



33 HILLWAY
ADJOINING PROPERTY

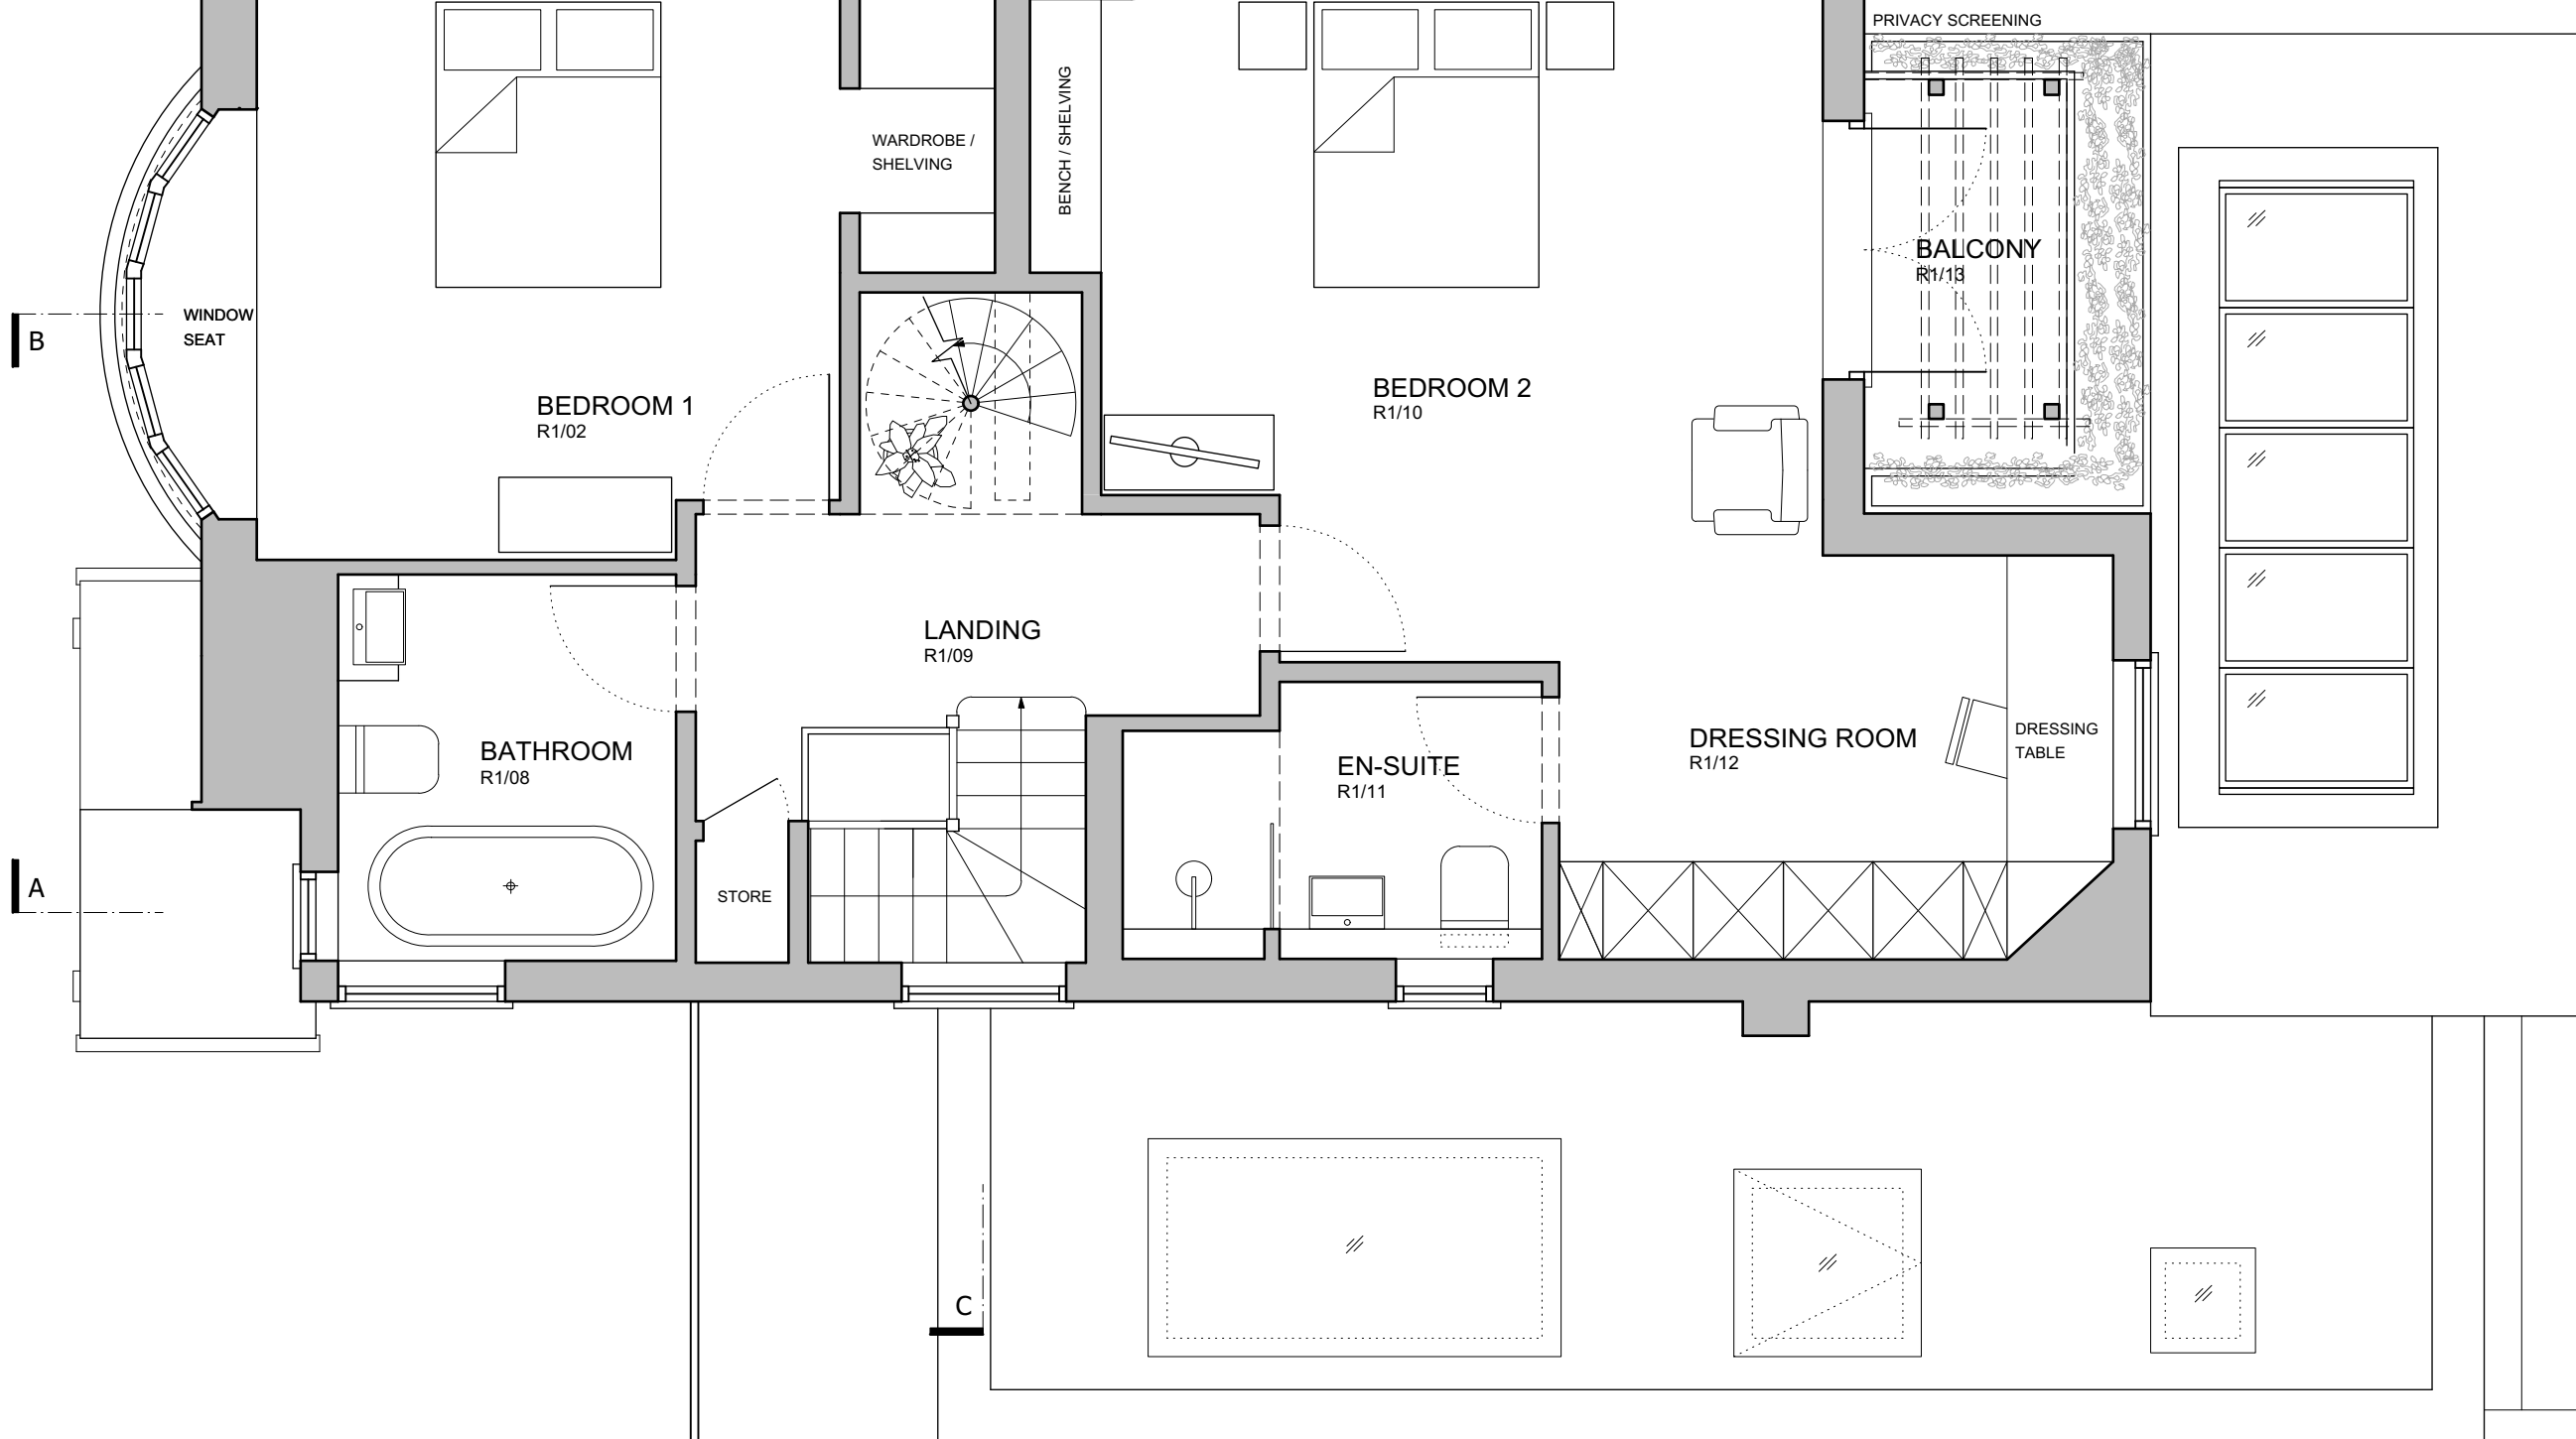

37 HILLWAY
ADJOINING PROPERTY

- Notes
- All contents copyright.
 - Do not scale.
 - Based on survey by others.
 - Contractor to verify all dimensions on site.
 - Read in conjunction with all relevant Architect's, Consultant's & Supplier's information.
 - Report any discrepancies to the Architect.

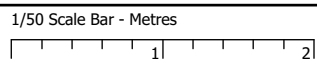

North - Indicative Only



Project **Extension & Alterations
at 35 Hillway, London
N6 6AH**

Neil Kahawatte Architect

Drawing **First Floor Plan
As Proposed**

Unit 310
4 Fortess Road
London
NW5 2ES

Number	1809_A202	Status	Information
Scale	1/50 @ A3	Drawn	FMS
Date	11/04/19	Checked	NJK

020 3239 0748
mail@neilkahawatte.com
Company Number: 8530938