
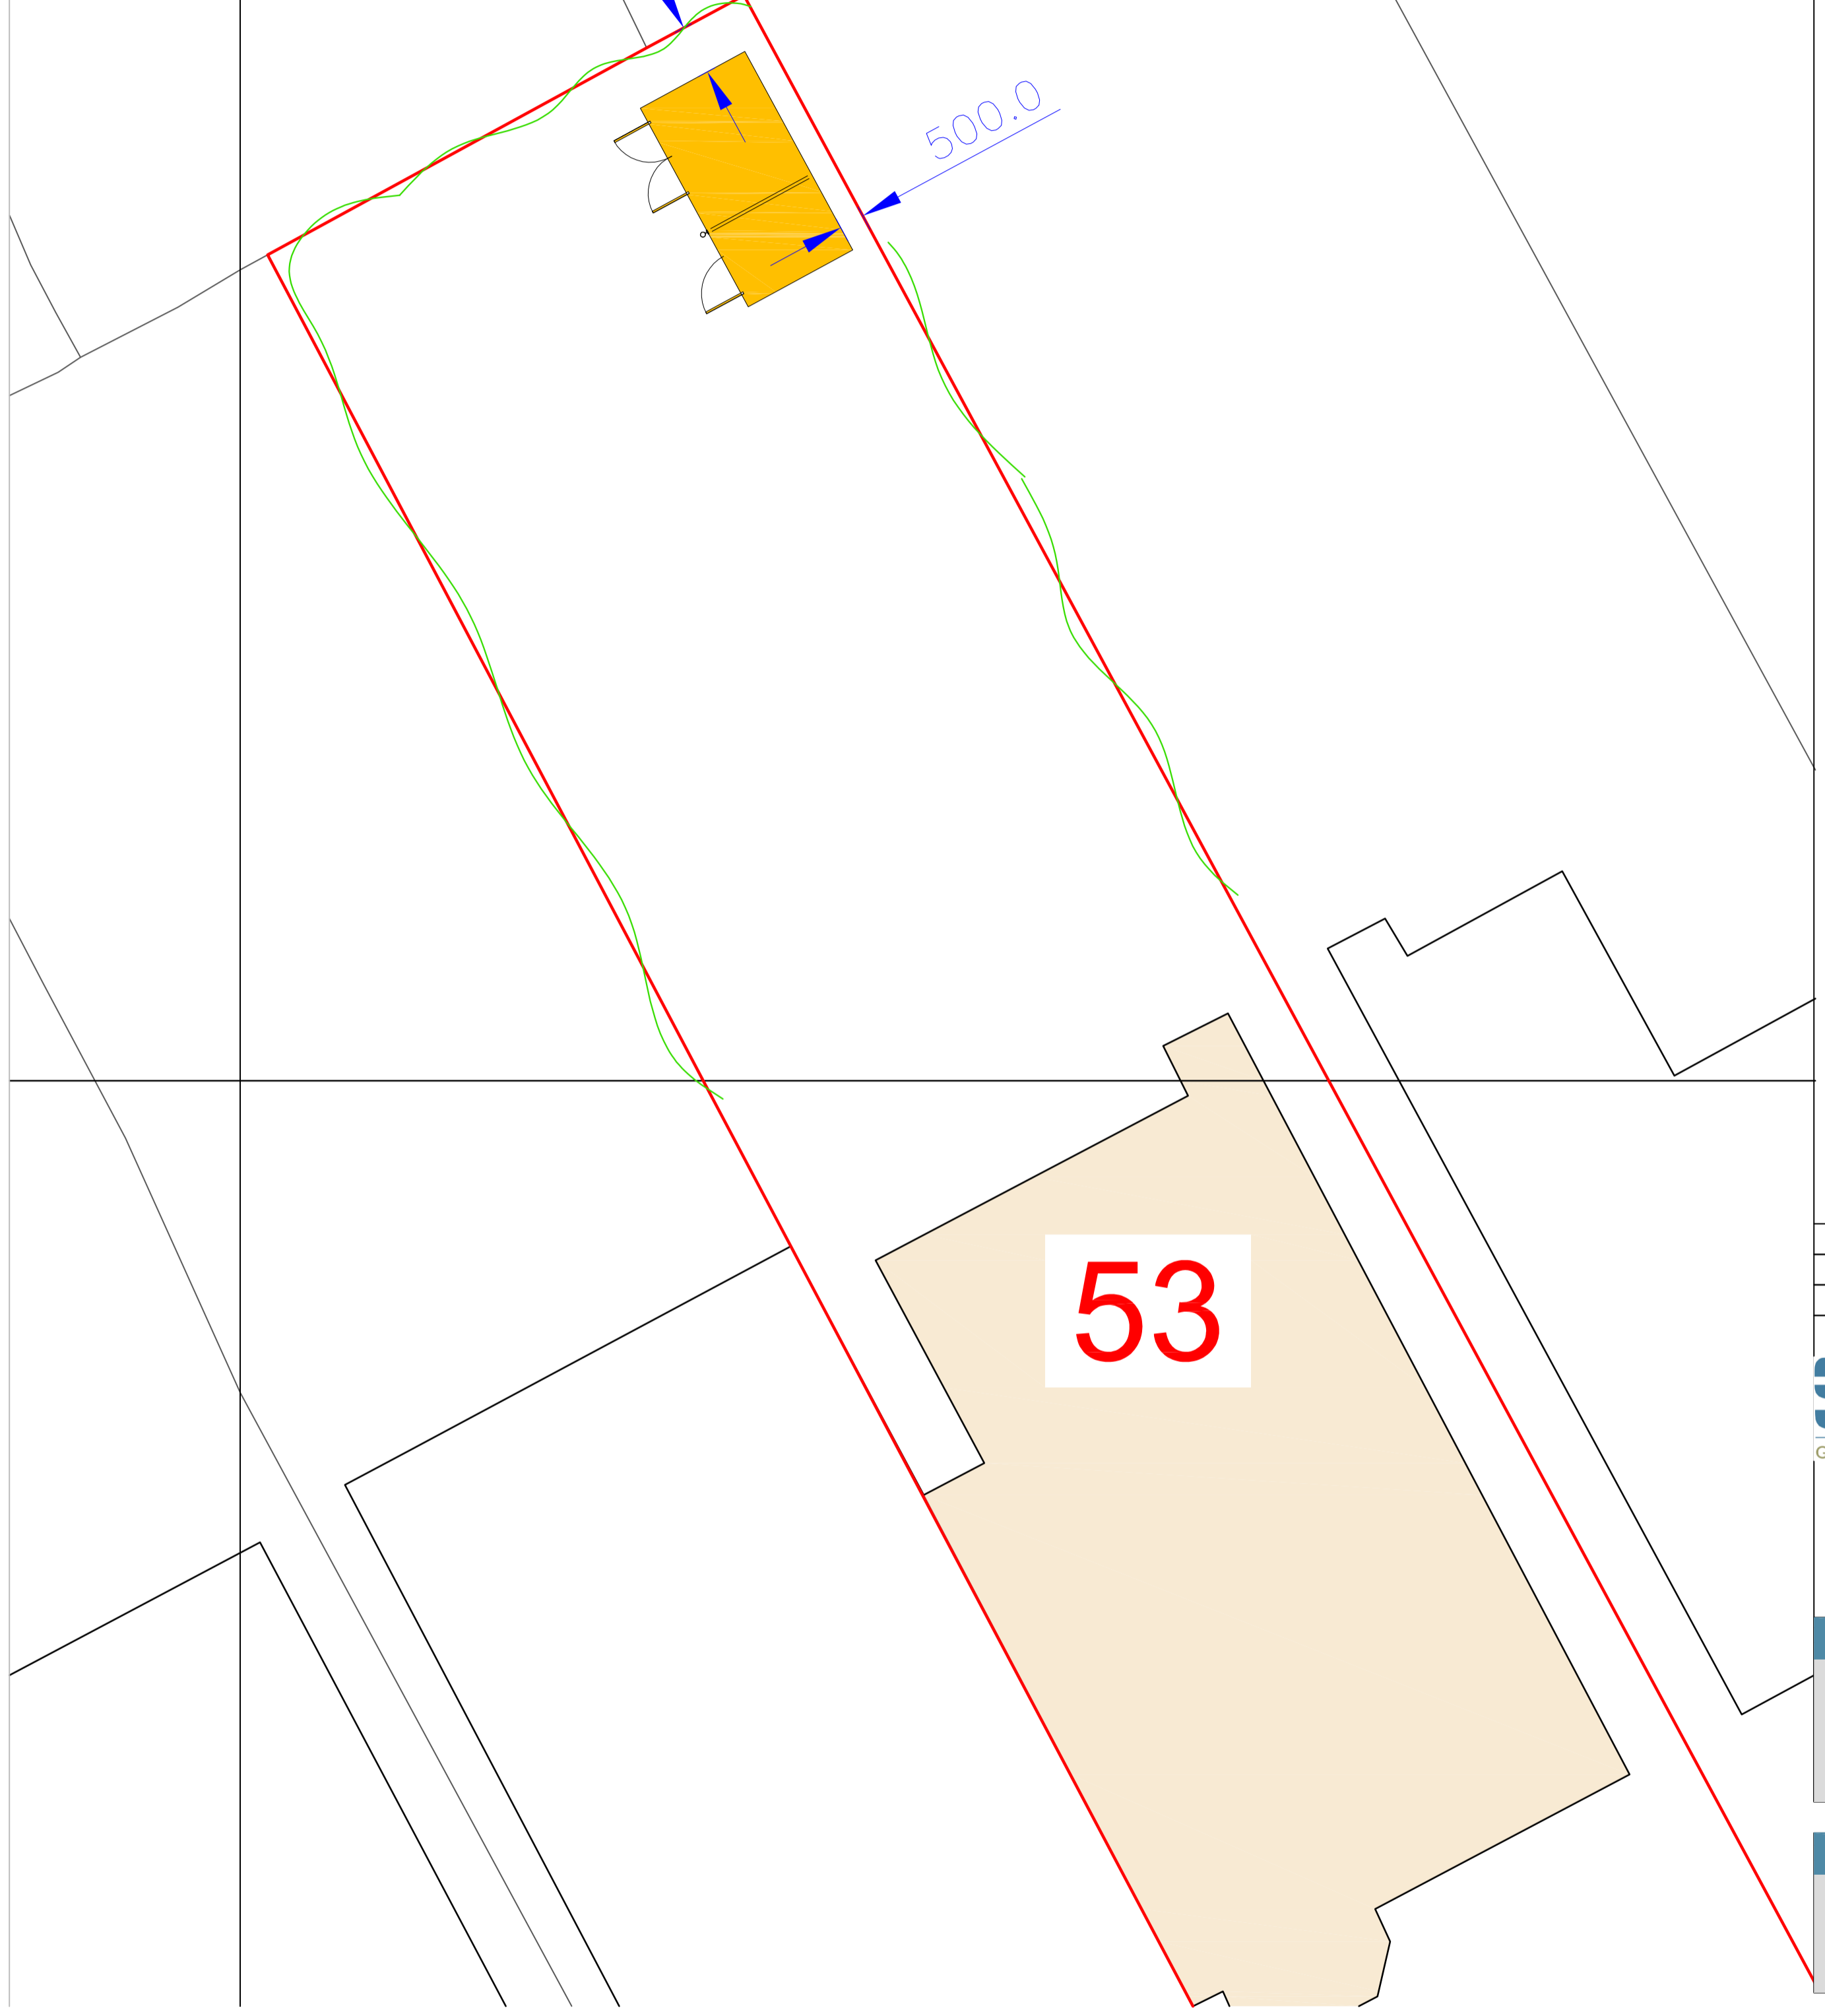


EXISTING:

PROPOSED:

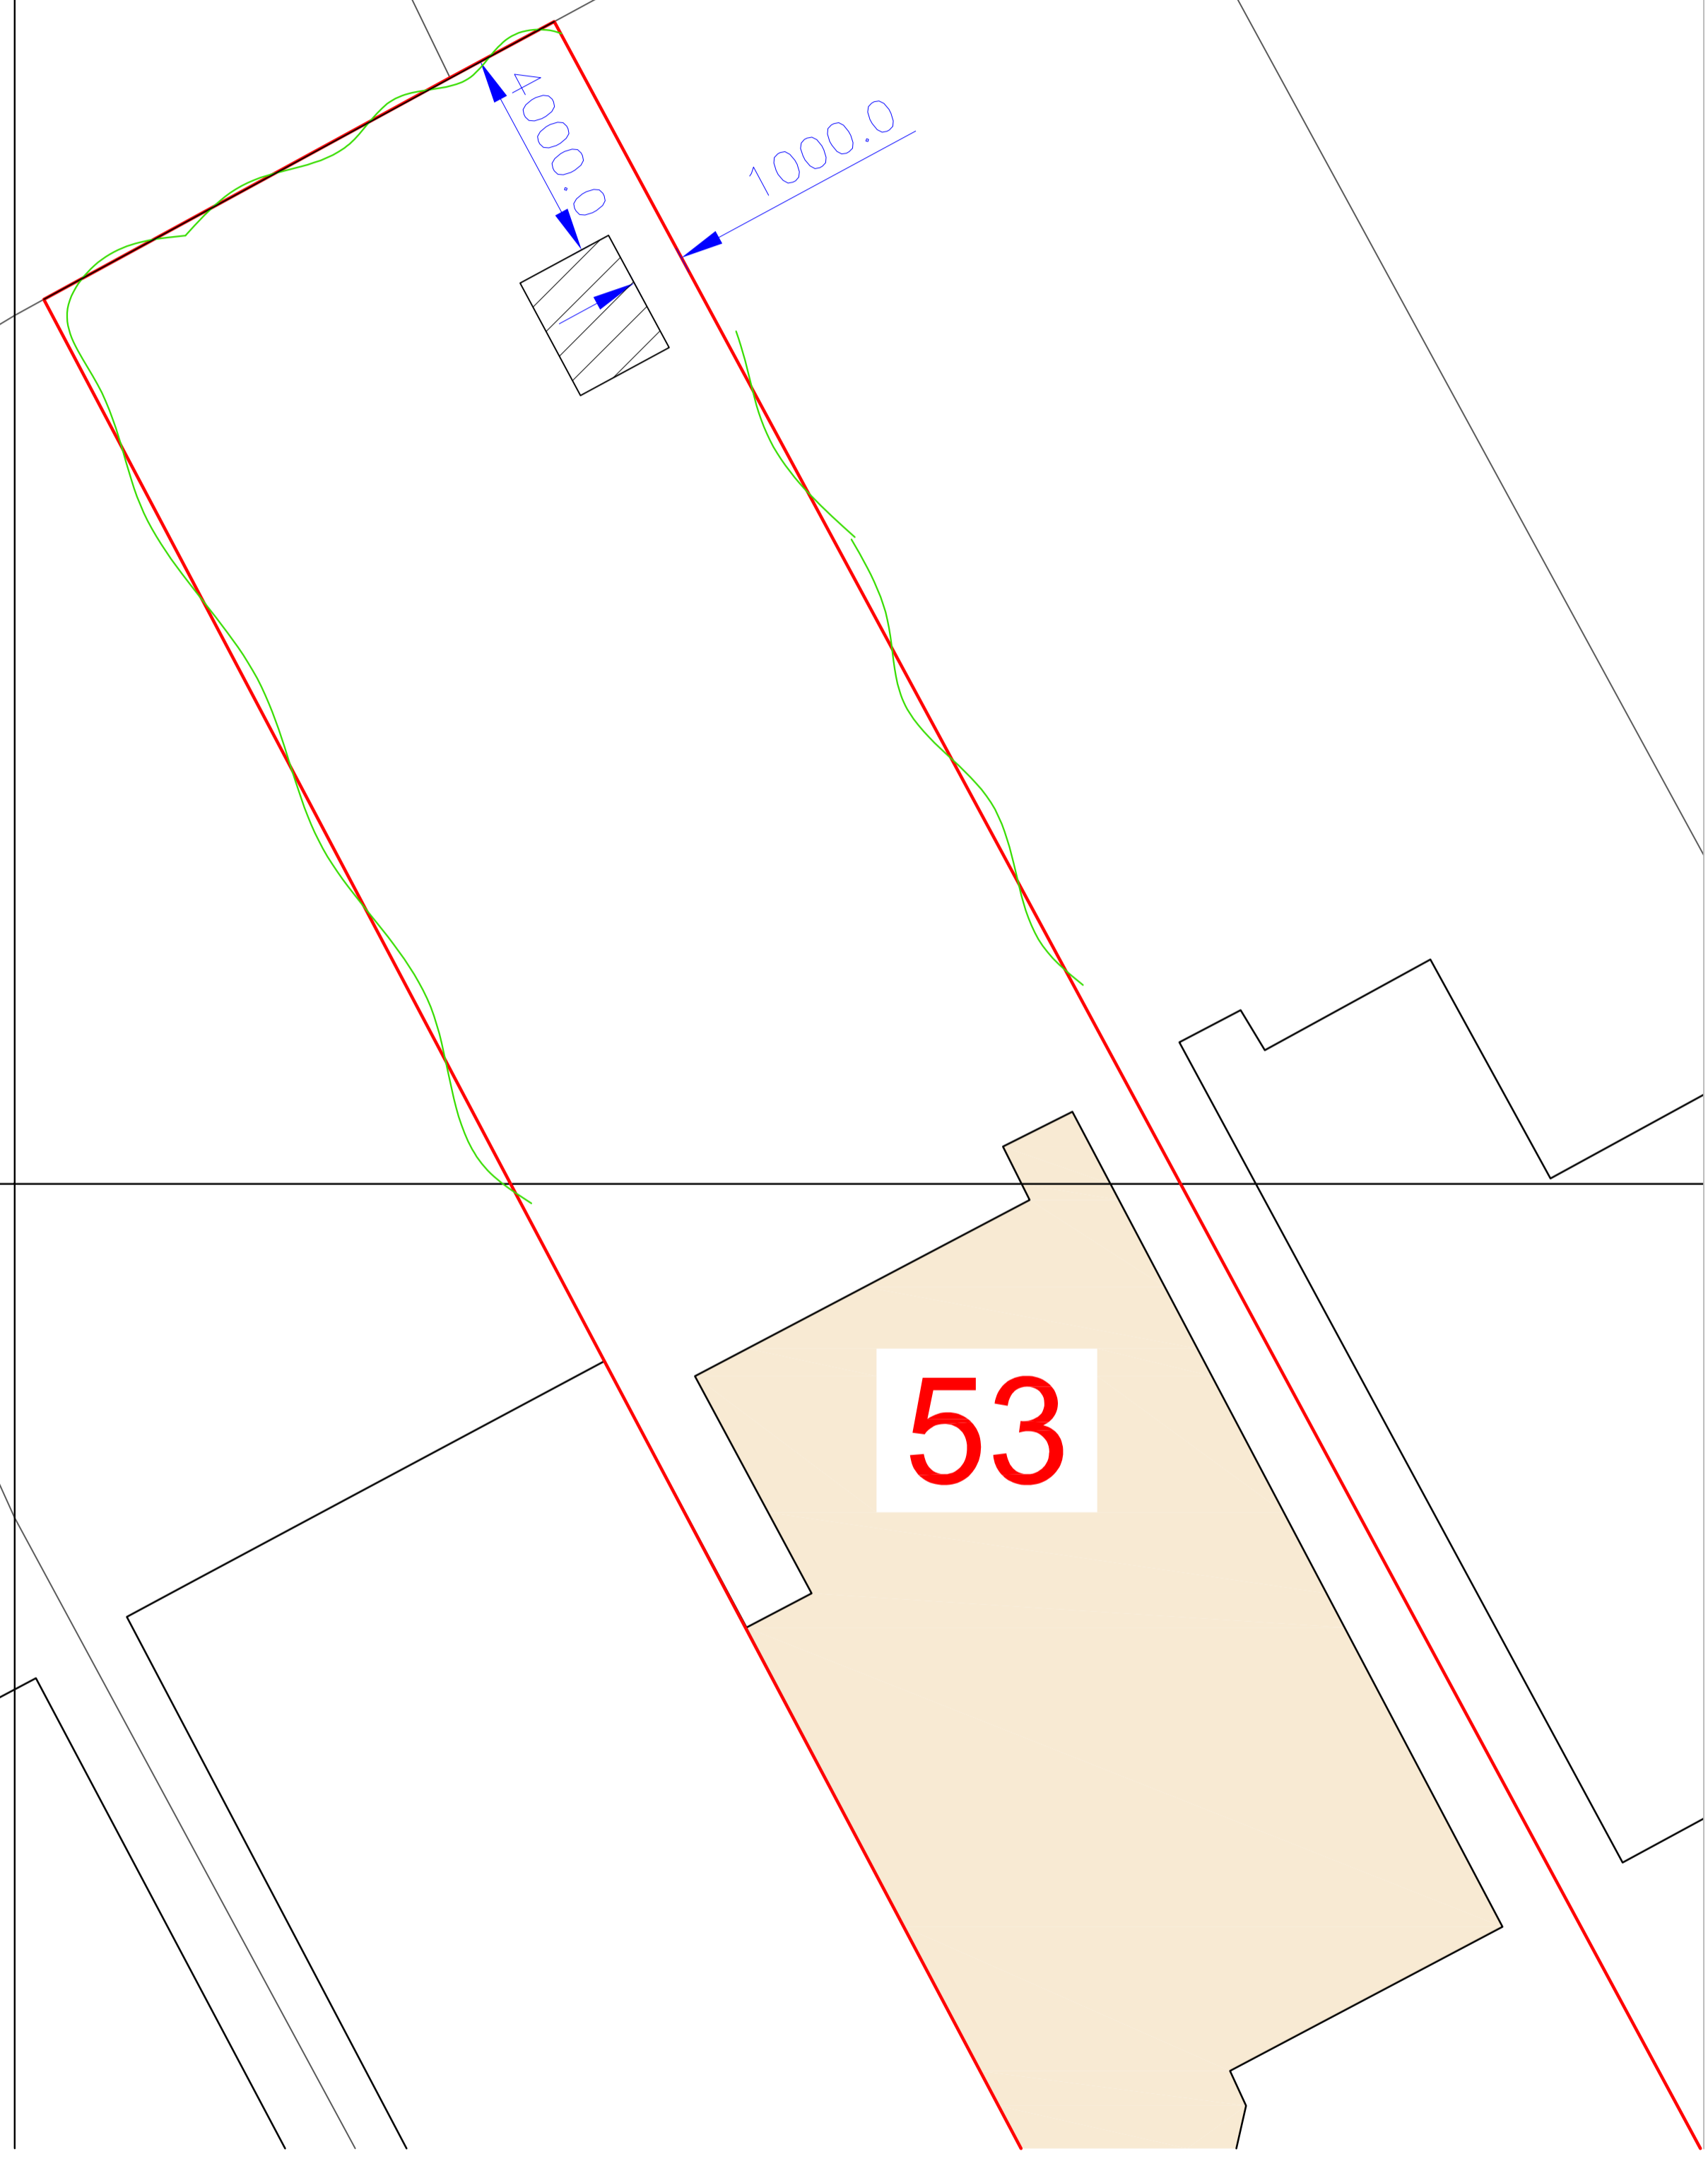

53

53



KEY:

- EXISTING TREE
- APPROXIMATION OF TREE LINE
- BOUNDARY LINE OF PROPERTY

- RELEVANT PROPERTY
- EXISTING GARDEN BUILDING
- PROPOSED WORKS

OS LICENSE No. 2174672
 OS PARTNER LICENSE No. 100031961

BLOCK PLAN - EXISTING & PROPOSED

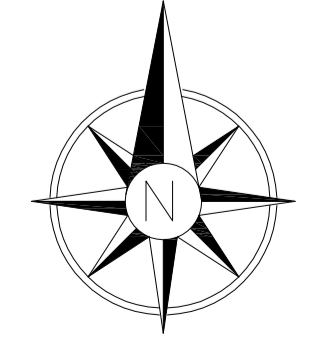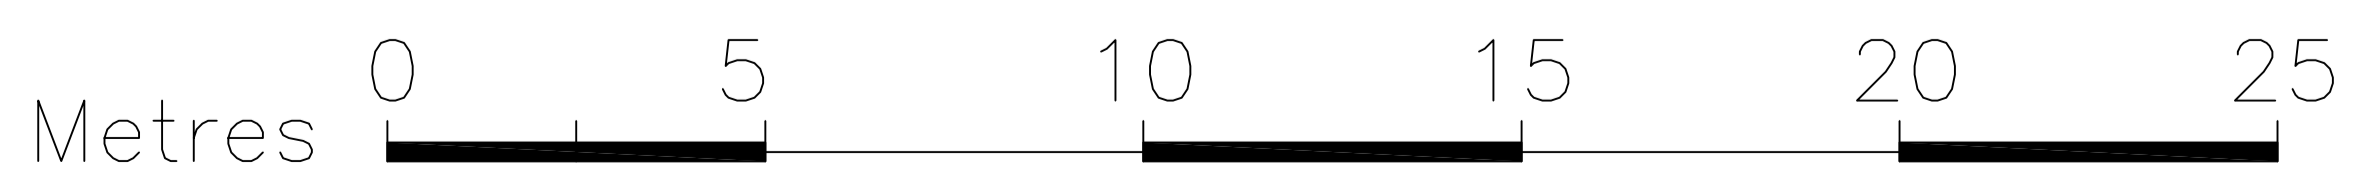

No.	Revision/ Issue	Date
-	-	-

SMART
 GARDEN ROOMS, OFFICES AND STUDIOS
 Thurston Park
 Church Road, Thurston
 Bury St. Edmunds
 Suffolk, IP31 3RN
 0800 242 5559
 www.smartgardenoffices.co.uk

Pierre Morel
 53 Aberdare Gardens
 London
 NW6 3AL

53 Aberdare Gardens
 London
 NW6 3AL

201760
 ULTRA EXTR0 2019
 SMART OFFICE
 EXISTING & PROPOSED
 BLOCK PLAN

Drawing No.	201760BL
Date	21 02 2020
Scale	1-100 A1

