

All drawings & designs are subject to final approval by the assigned Principal Designer, local authority and fire officer, which is the responsibility of the client.

All dimensions to be checked on site. Dimensions shown in millimetres.

General Notes:

| | | |
|-----|---------------------|----------|
| B | AMENDS FOR PLANNERS | 21.01.20 |
| A | TREE ADDED | 19.11.19 |
| No. | Revision/ Issue | Date |

SMART
GARDEN ROOMS, OFFICES AND STUDIOS


Thurston Park
Church Road, Thurston
Bury St. Edmunds
Suffolk, IP31 3RN
0800 242 5559
www.smartgardenoffices.co.uk

Client Name and Address:
Pierre Morel
53 Aberdare Gardens
London
NW6 3AL

Installation Address:
53 Aberdare Gardens
London
NW6 3AL

Project: 201760
ULTRA EXTR0 2019
SMART OFFICE
BLOCK PLAN

| | |
|-------------|------------|
| Drawing No. | 201760B01B |
| Date | 08 11 2019 |
| Scale | 1-500 A3 |

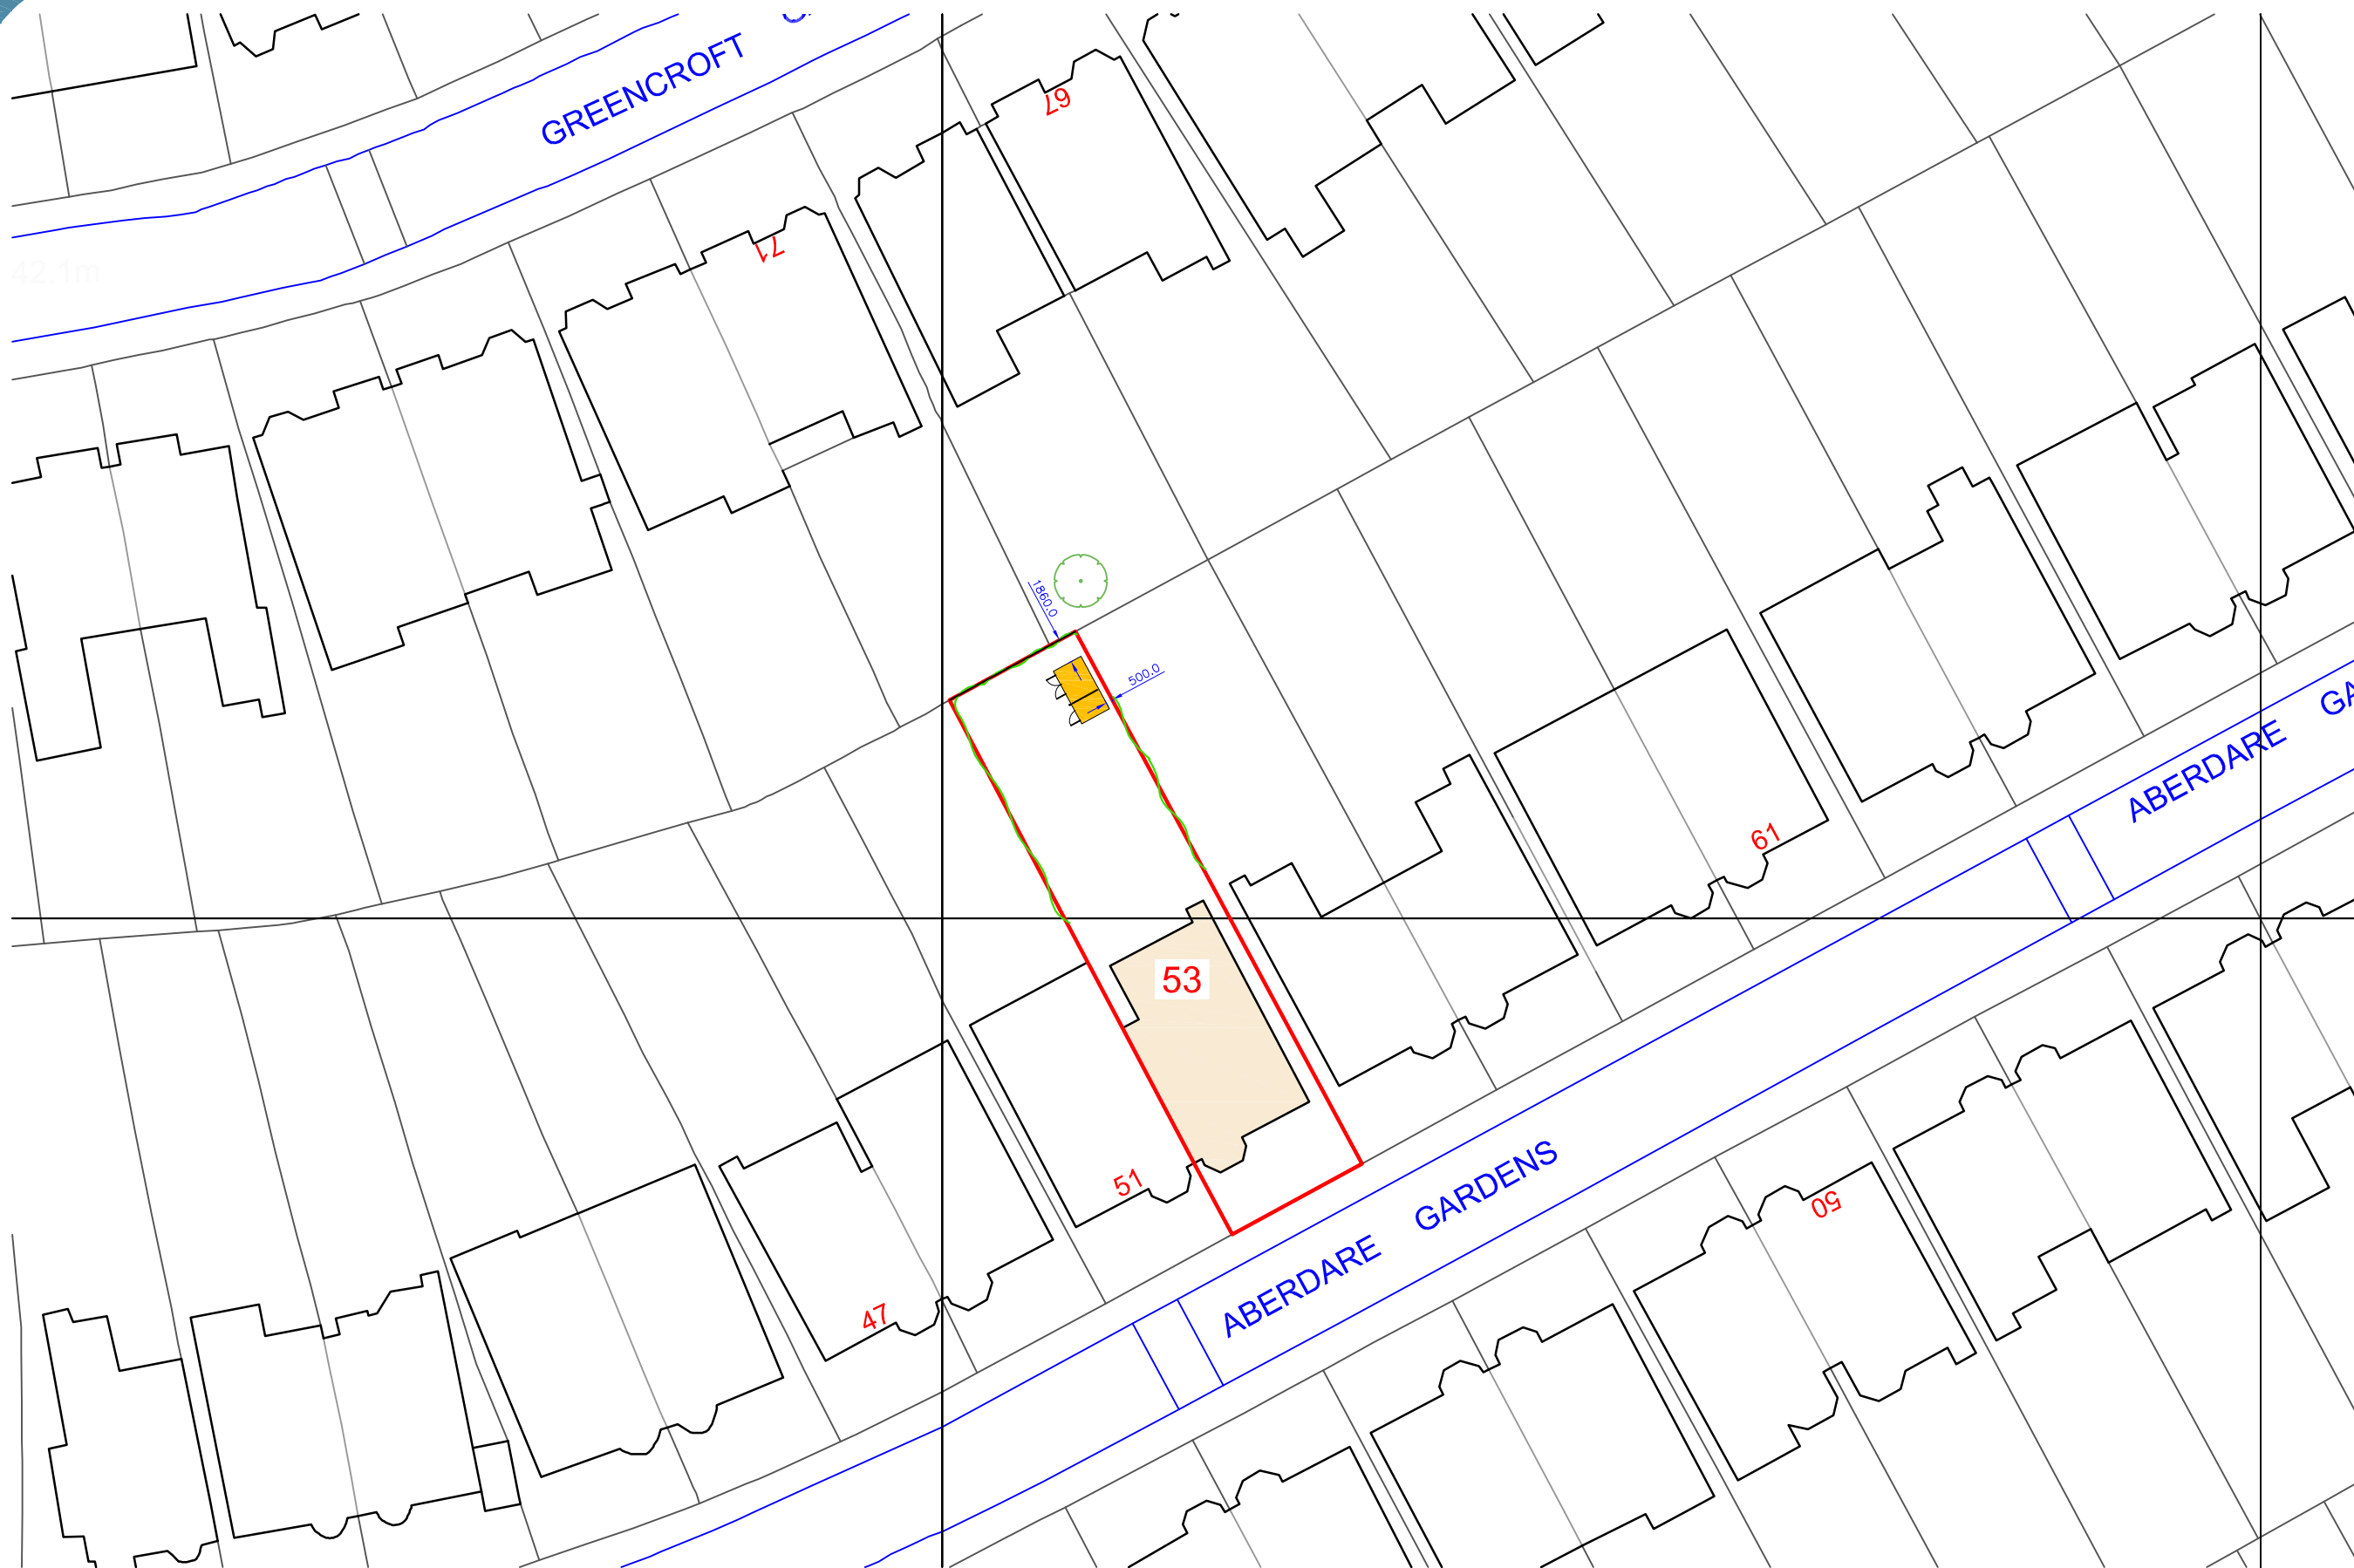

- KEY:**
- EXISTING TREE
 - APPROXIMATION OF TREE LINE
 - BOUNDARY LINE OF PROPERTY
 - RELEVANT PROPERTY
 - EXISTING GARDEN BUILDING
 - PROPOSED WORKS

OS LICENSE No. 2174672
OS PARTNER LICENSE No. 100031961

BLOCK PLAN - PROPOSED

