



GROUND PLAN

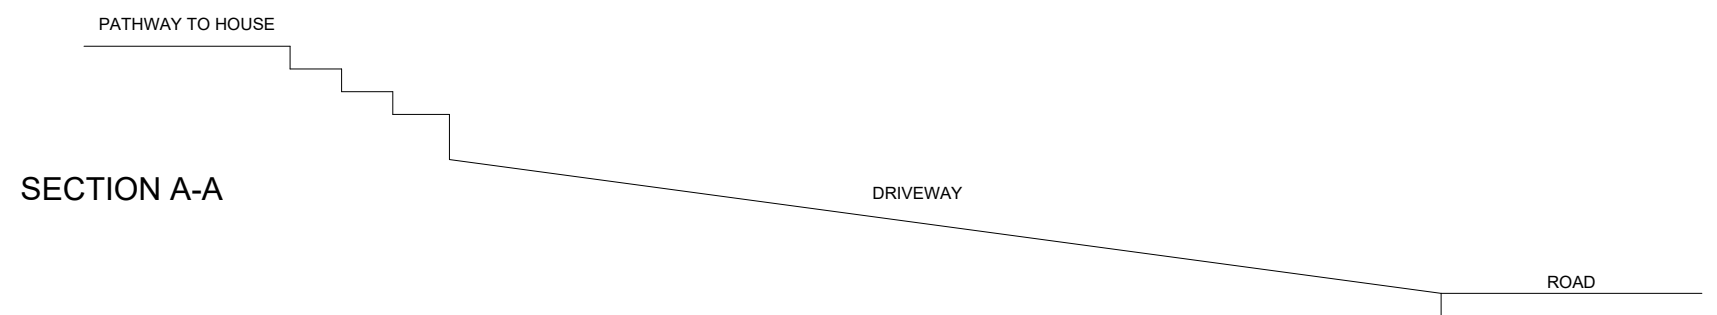

SECTION A-A

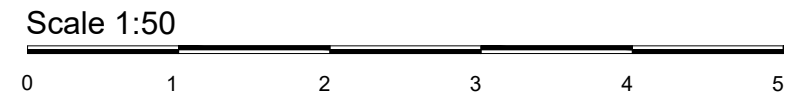

revisions	
project	3 HIGHFIELDS GROVE, FITZROY PARK, HIGHGATE LONDON, NG 6HN
client	MR AND MRS SCHALLER
title	PROPOSED DRIVE PLAN & SECTION
scale	1:50 @ A3
date	02/20
drawn by	DP
drg no	C75/18/SK12
rev	

Peter North & Partners
 CHARTERED SURVEYORS
 St Mary's Court, The Broadway, Amersham,
 Bucks, HP7 0UT
 tel: 01494 784444
 fax: 01494 784407
 email: info@pnpssurveyors.co.uk

RICS

This drawing and the works depicted are the copyright of Peter North and Partners Chartered Surveyors and may not be reproduced or amended in any form except by written permission. No liability will be accepted for amendments made by other persons.