

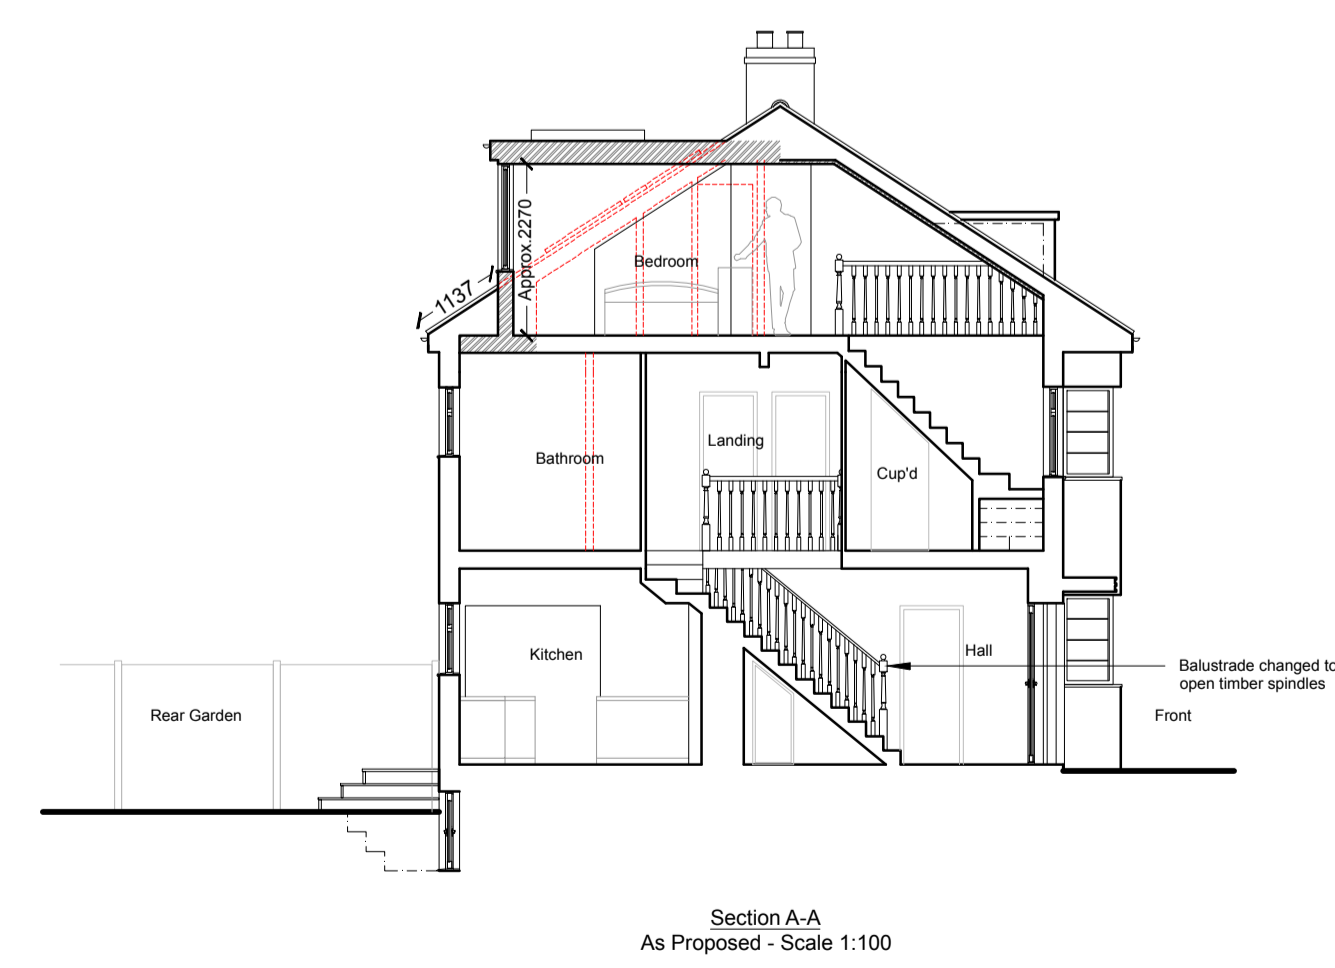
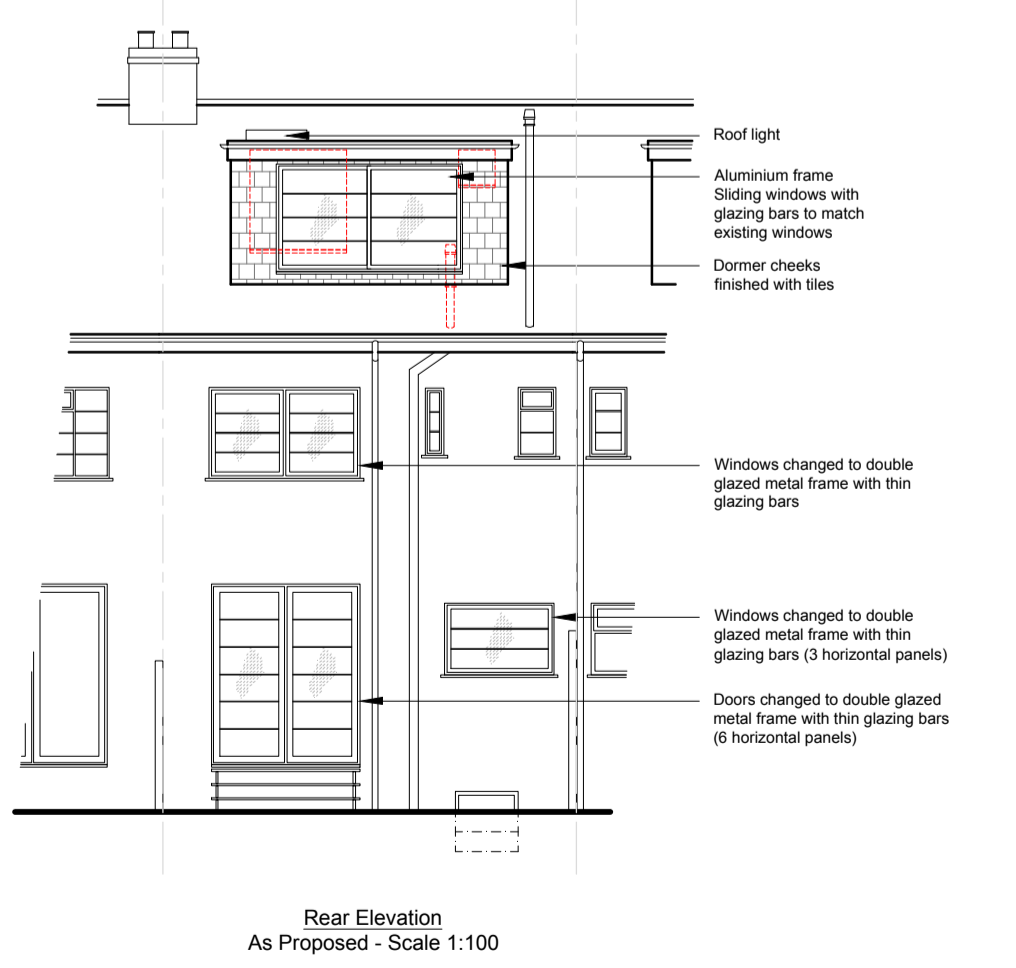
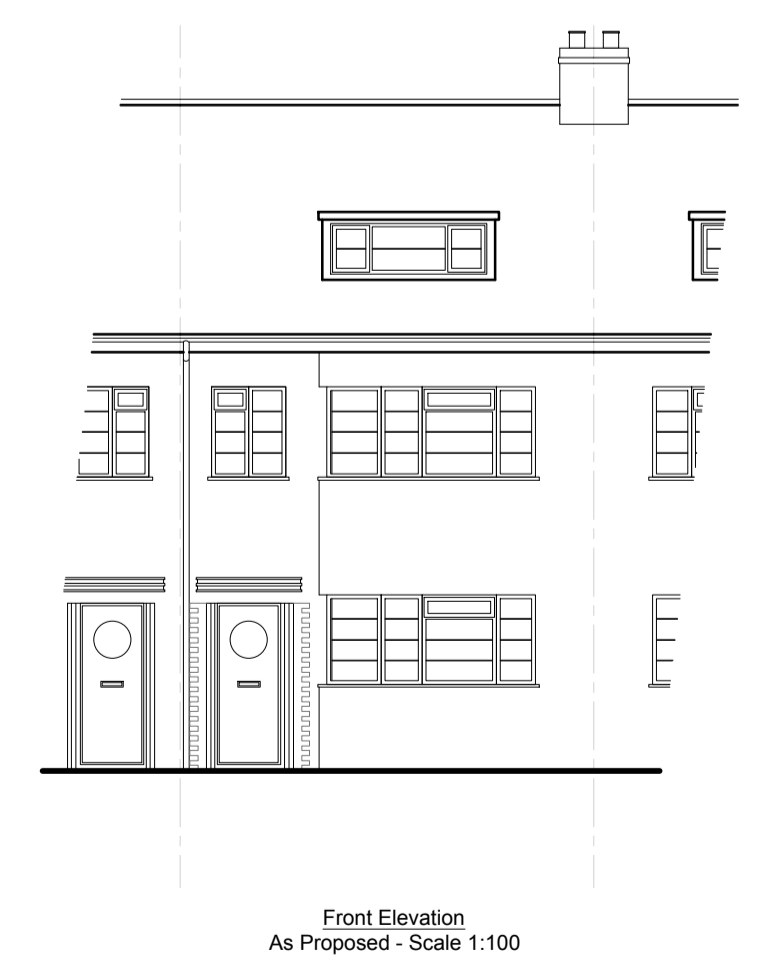
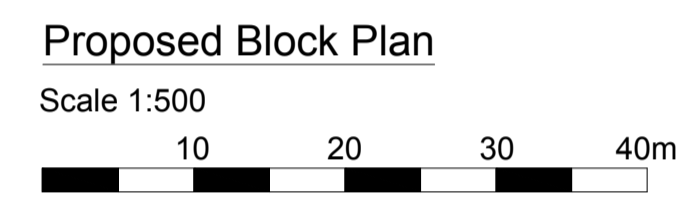
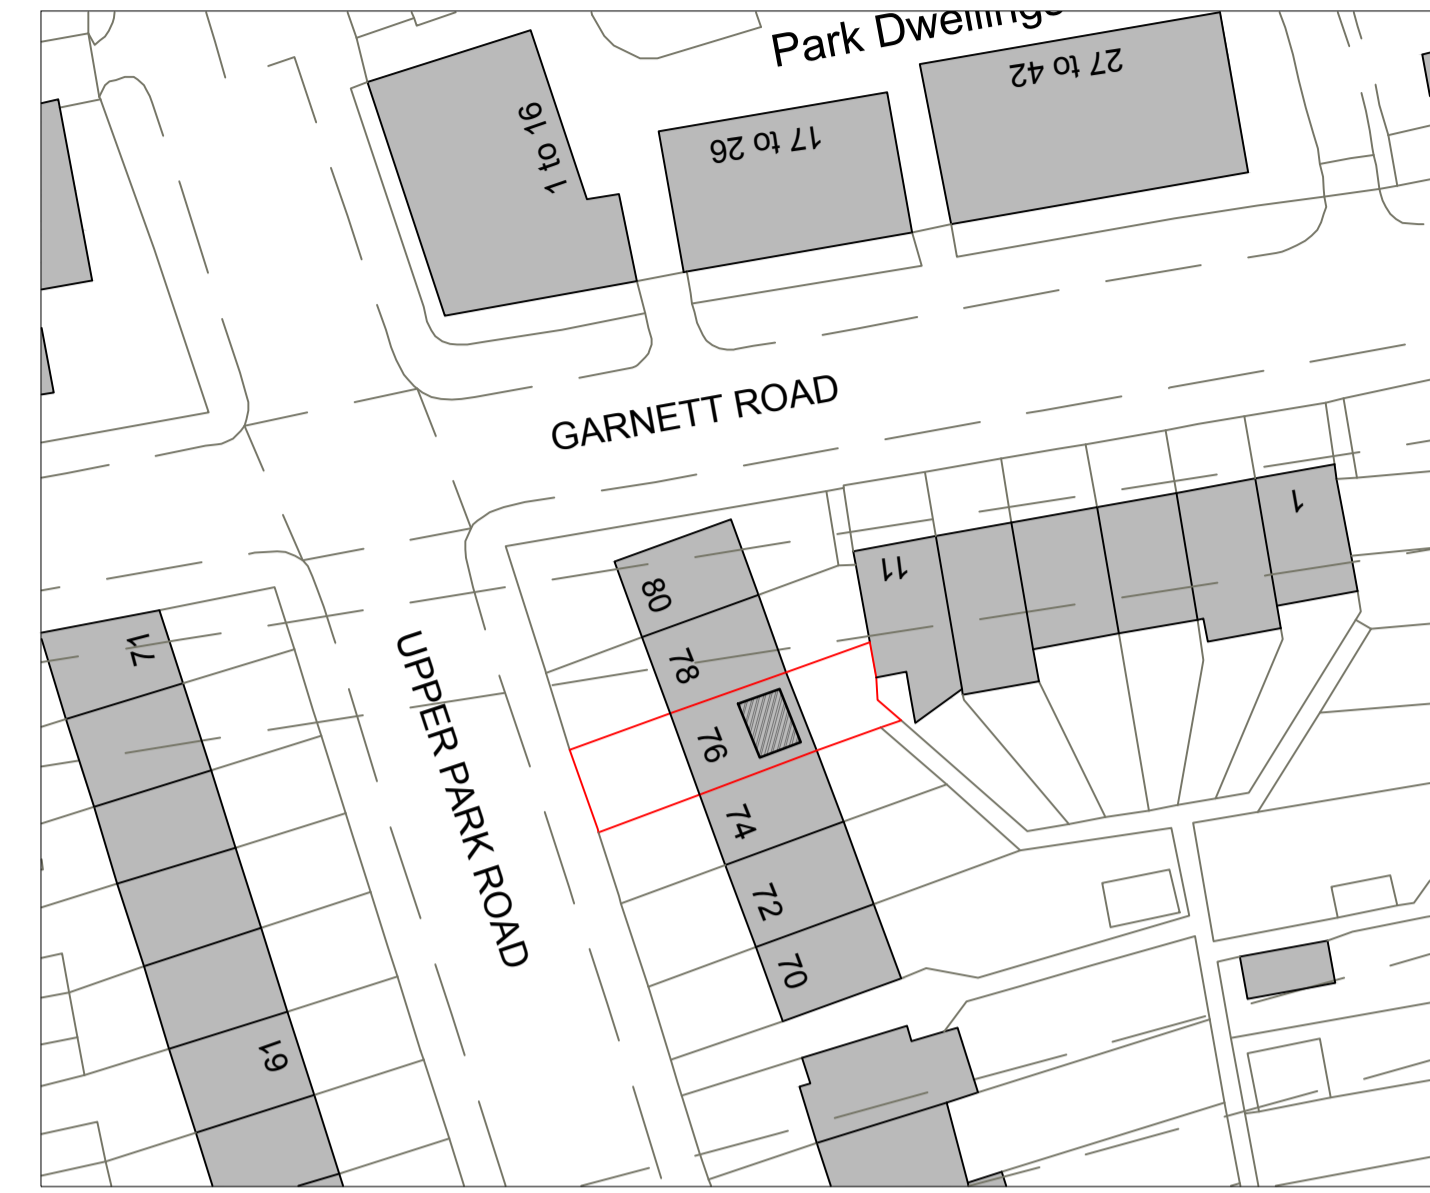


NOTES:
 © COPYRIGHT - DETAILED PLANNING LTD
 All dimensions should be checked on site prior to works commencing. Variations in squariness, depth of plaster etc. must be checked for. Where new walls are shown as aligned with existing walls, physical removal of brickwork and / or plaster to establish the actual position of the wall being attached to must be checked.
 Any discrepancies should be reported in writing immediately.
 When printing off PDF's, check that the drawings are printed to correct paper size and scale.
 Documents should be used as to the drawing status described.
 Property owner to ensure that all aspects of the "party wall" etc. act 1999 are complied with prior to any works commencing on site.
 Client to be aware of CDM duties and appointed as appropriate.

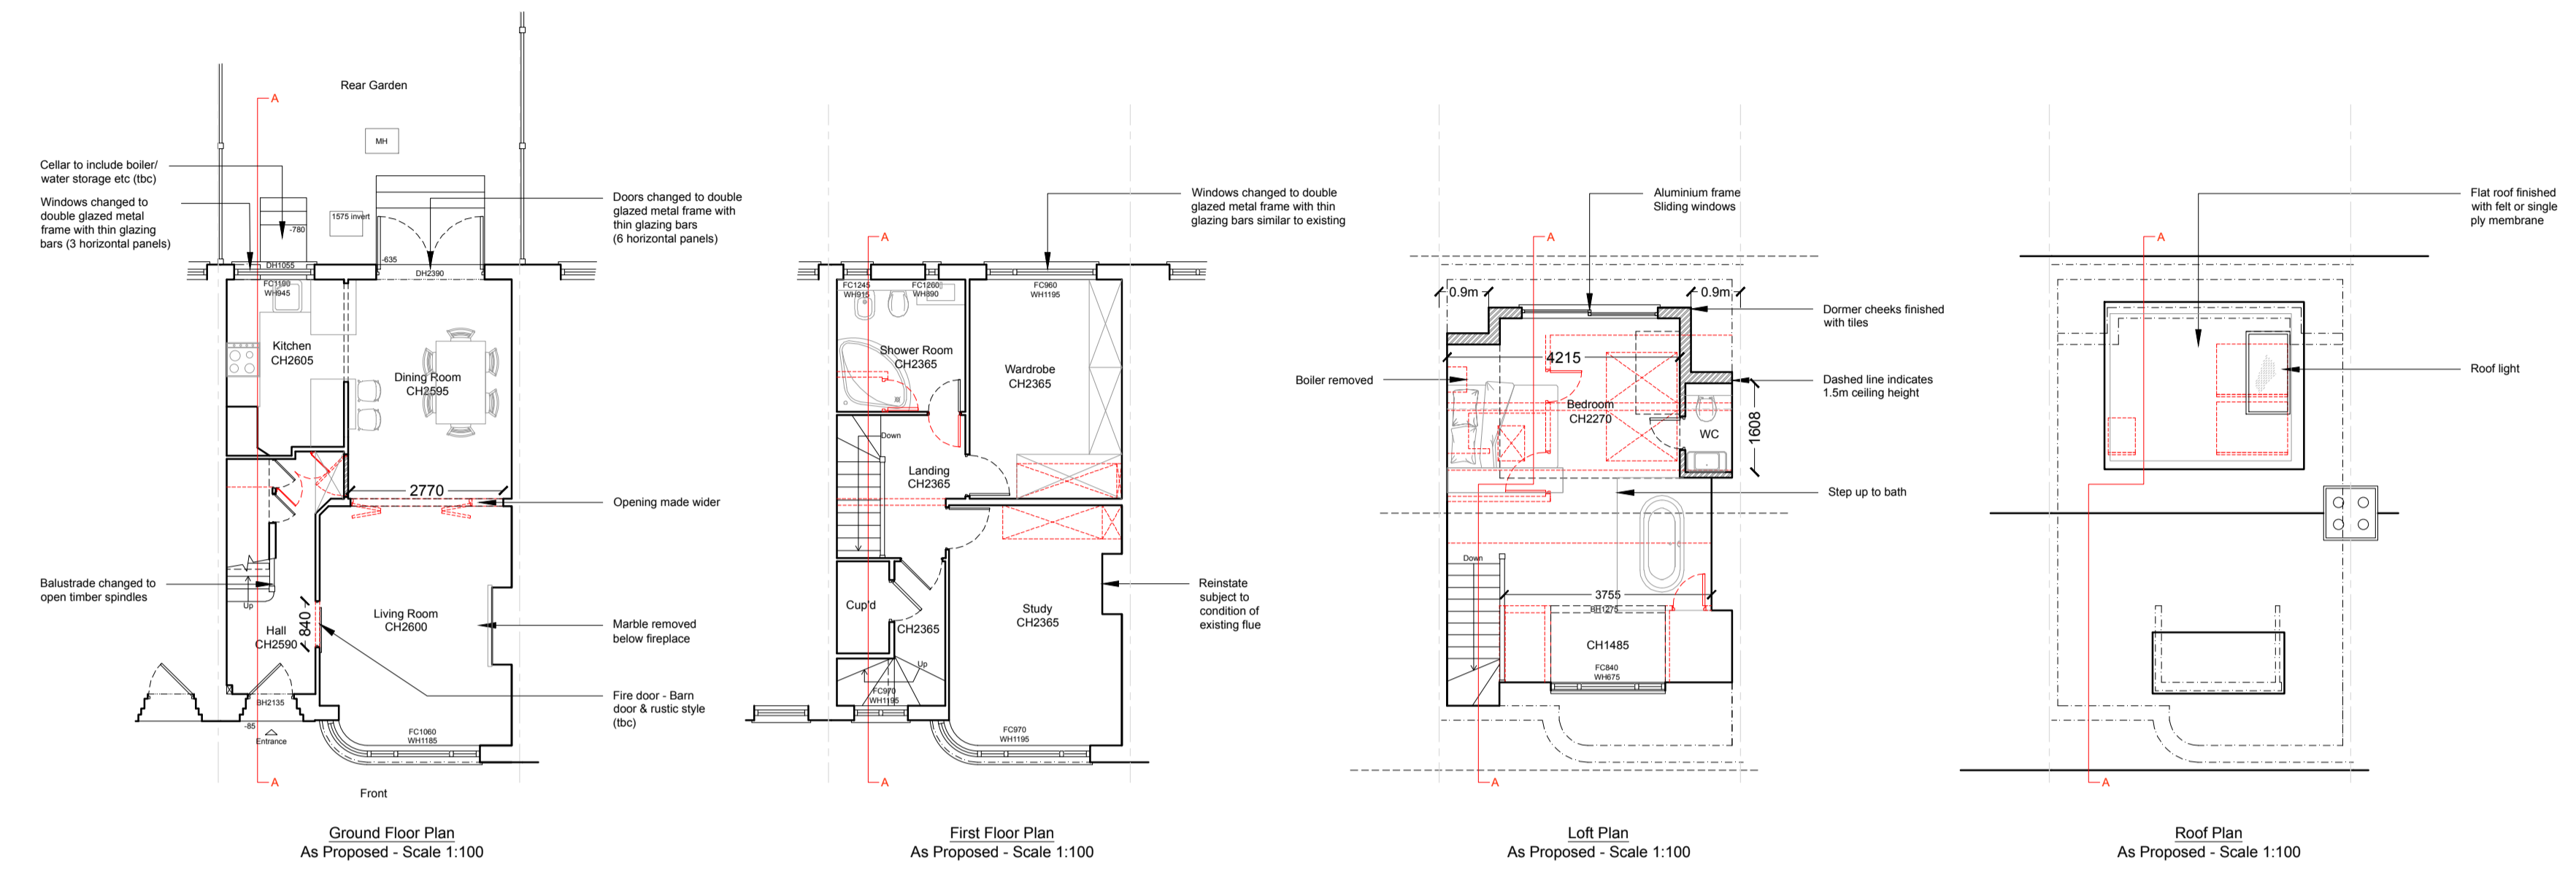

Rev.	Date	Hrs.	Drawn
-	xx/xx/xx	XX	XX

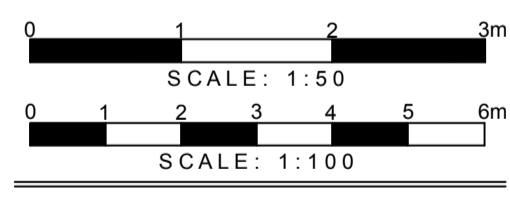

DETAILED PLANNING
 UNITS, ST ALBANS HOUSE
 ST ALBANS LANE
 GOLDERS GREEN LONDON NW11 7QE
 T 0208 1500 484
 E INFO@DETAILED-PLANNING.CO.UK
 WWW.DETAILED-PLANNING.CO.UK

Mr Genadja Beremovics

SITE
 76 Upper Park Road, London NW3 2UX

DRAWING TITLE
 Proposed Drawings

DRAWINGS STATUS
 Planning

SCALE	DATE	DRAWN	CHECKED
As Issued @ A1	Jan 2020	L.M.	P.C.

DRAWING NO.: 161808_1441: SH2 REVISION B