




01 Stair Plan
Scale 1:25 @A1 / 1:50 @A3

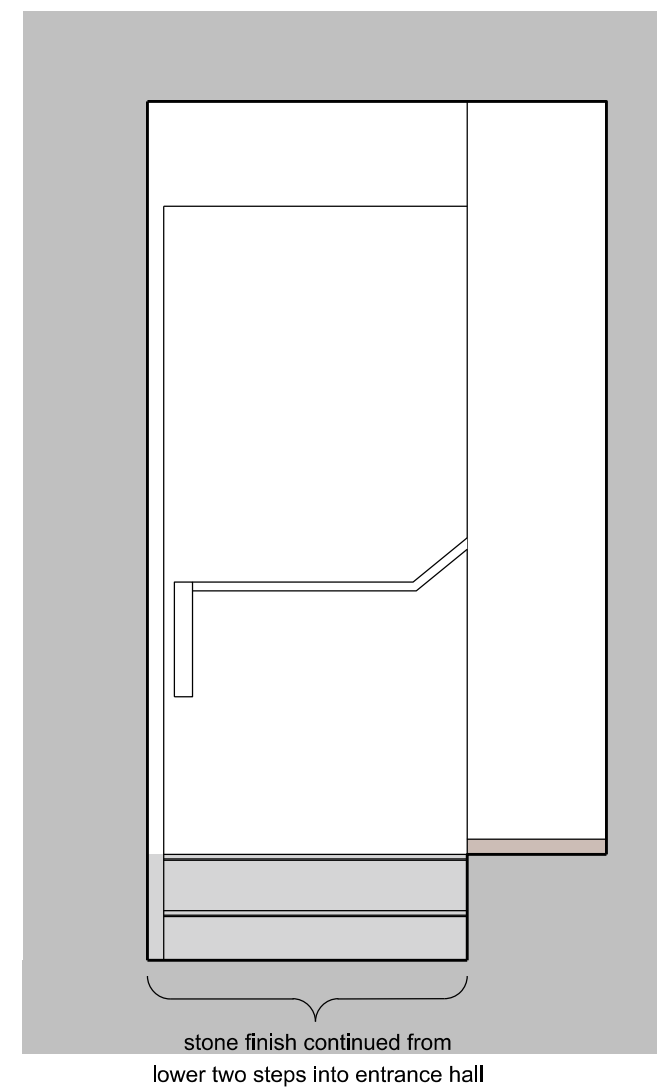


02 Stair Section
Scale 1:25 @A1 / 1:50 @A3

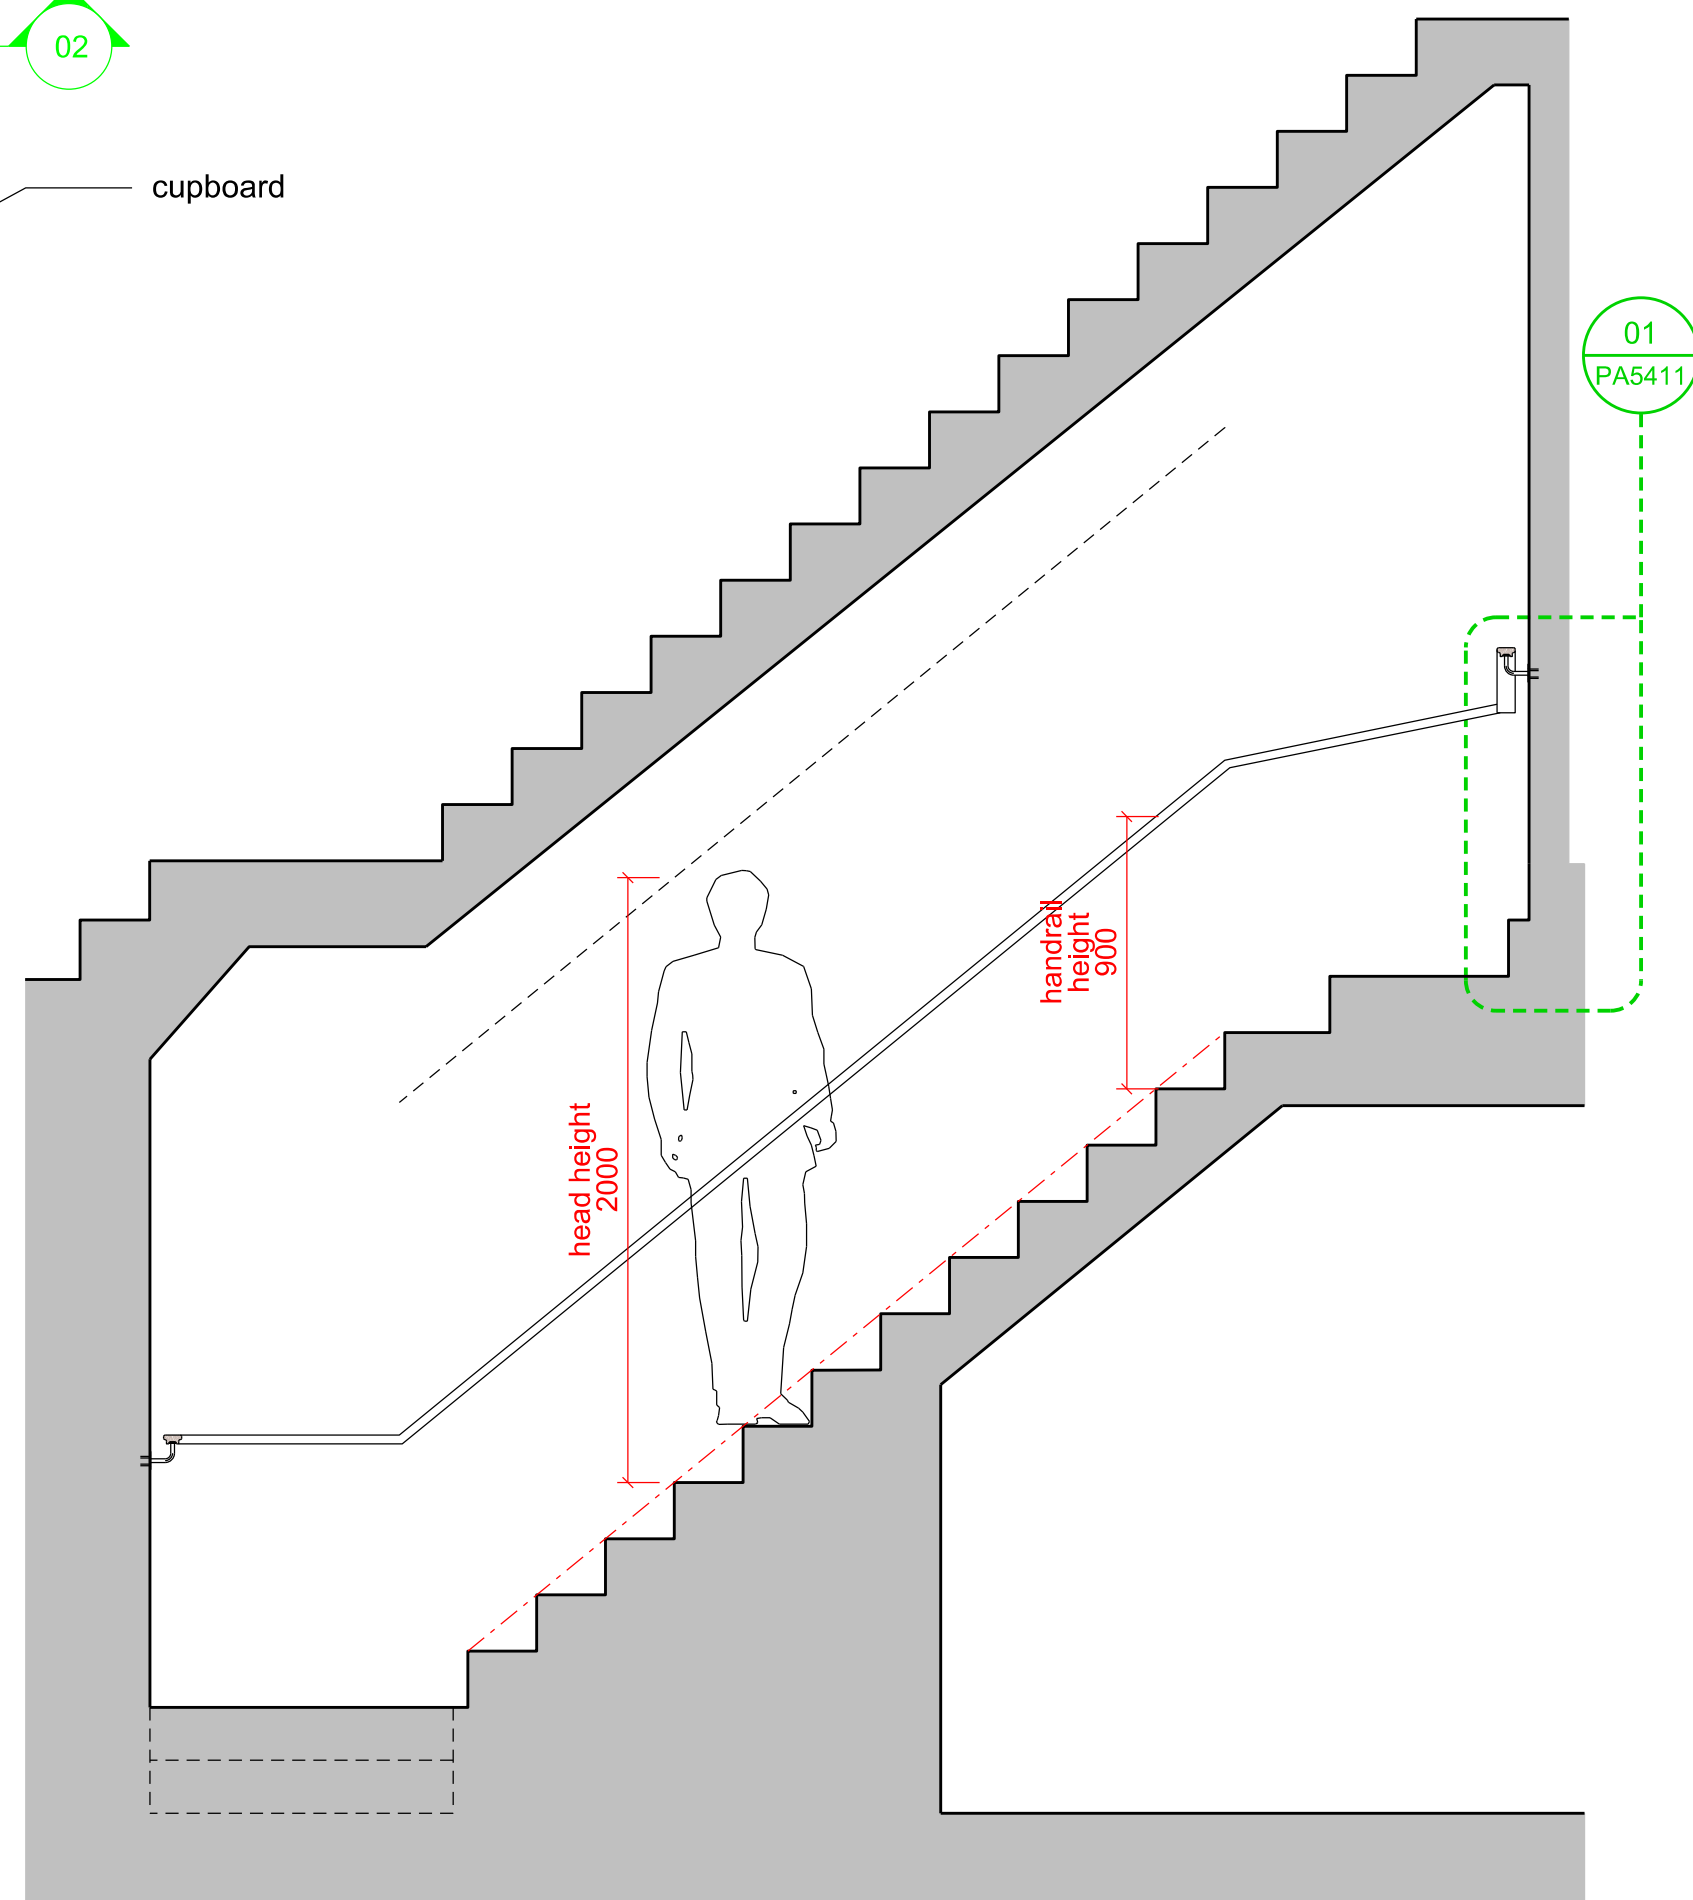

03 Stair Section
Scale 1:25 @A1 / 1:50 @A3

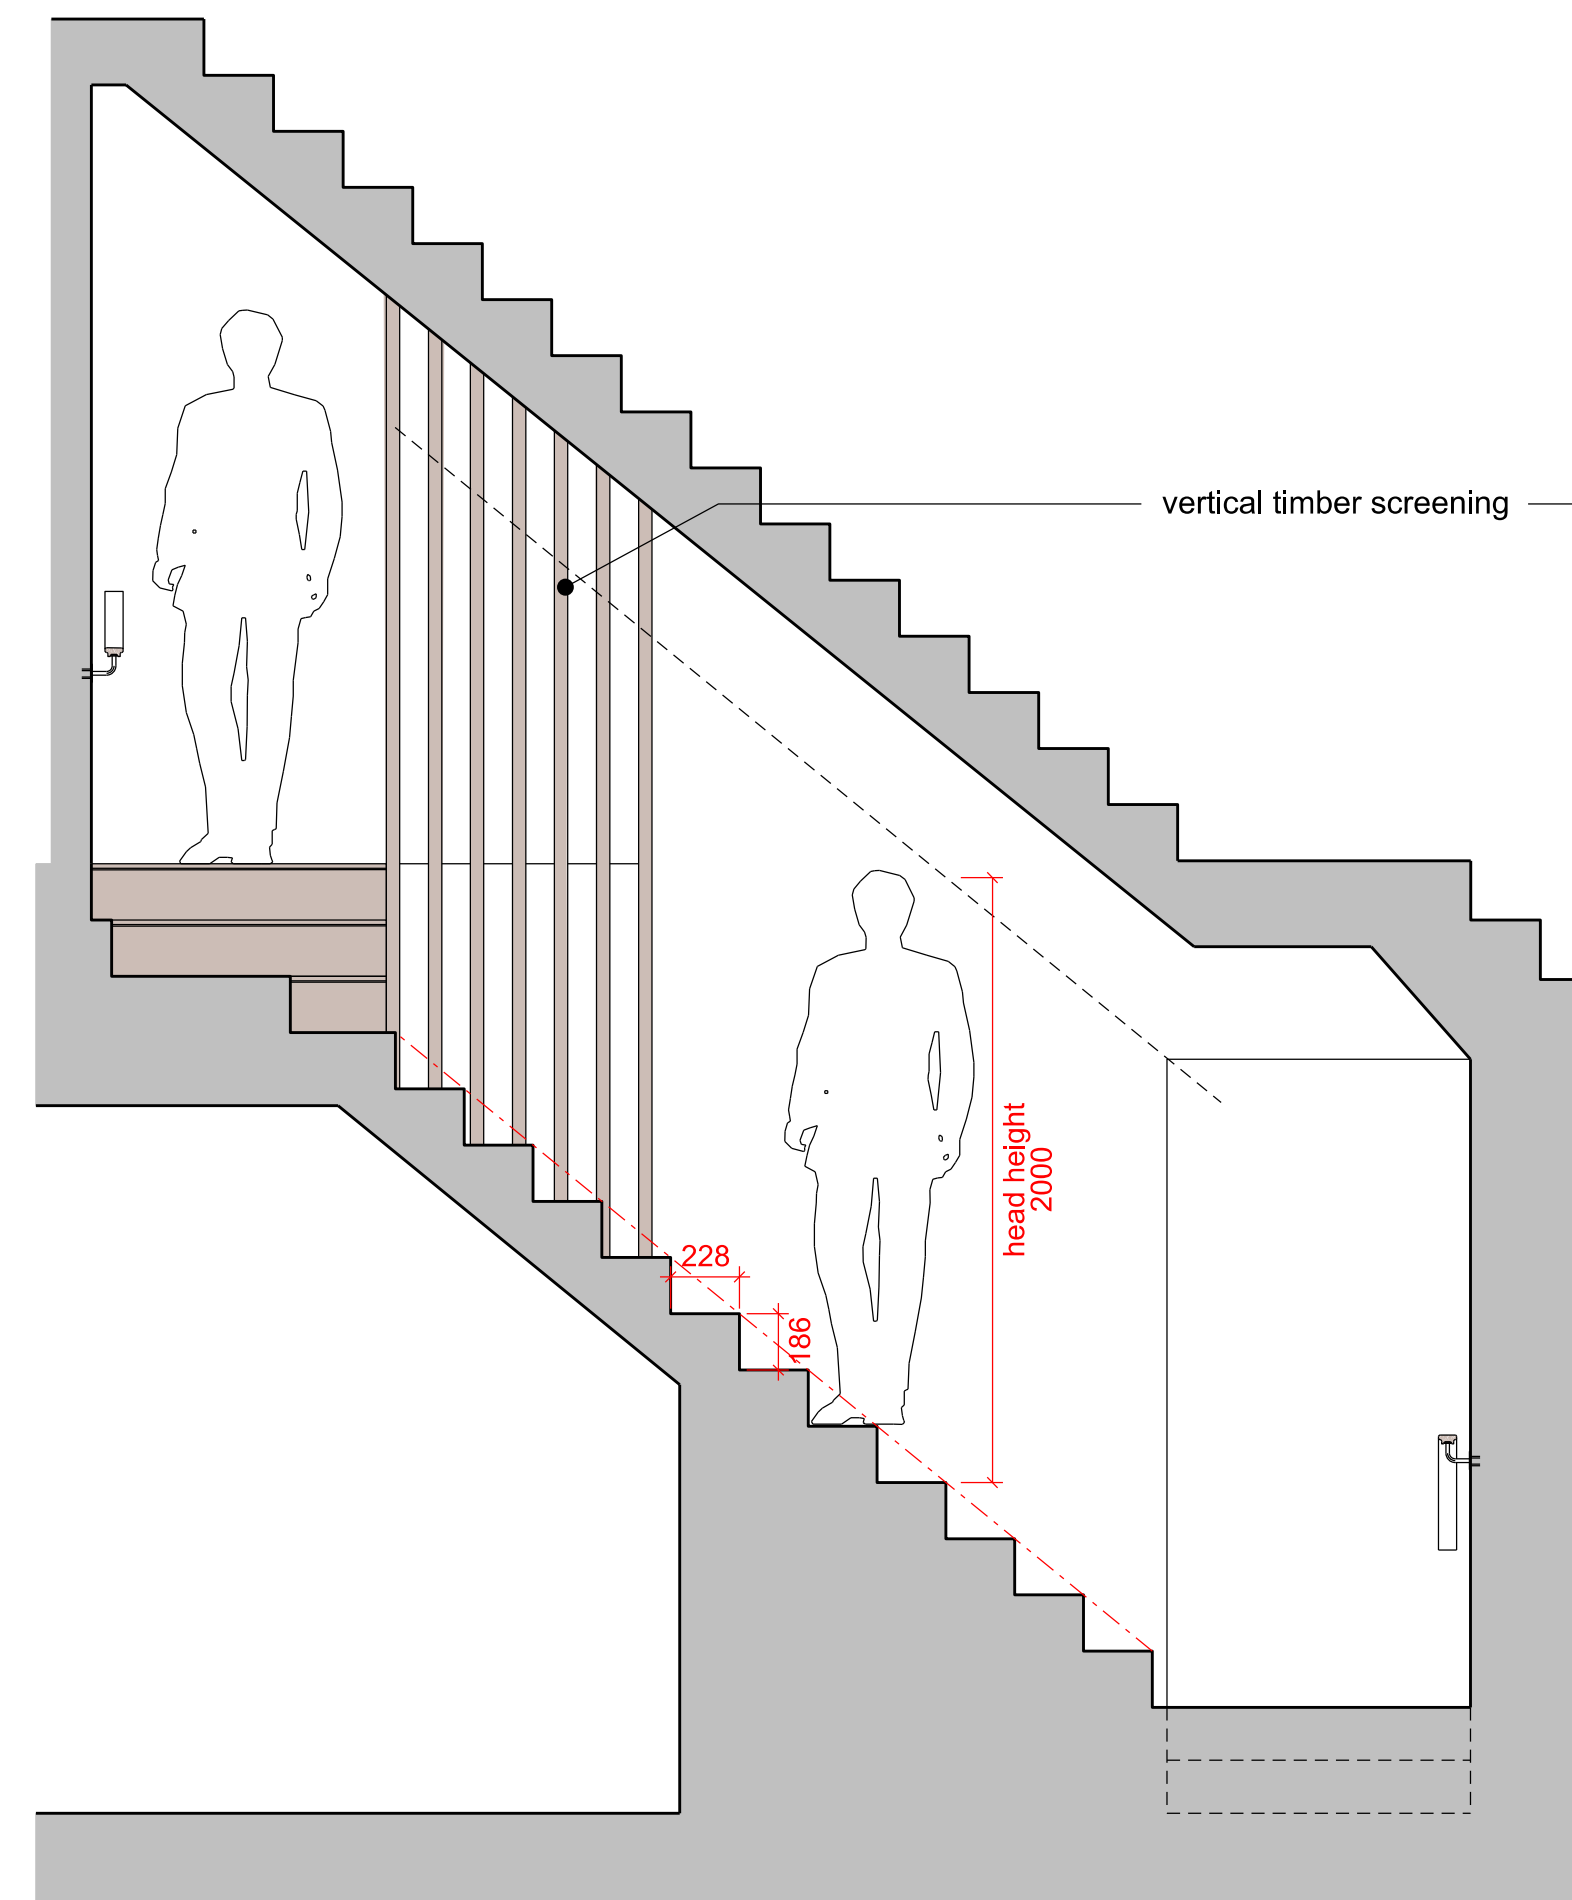


04 Stair Section
Scale 1:25 @A1 / 1:50 @A3

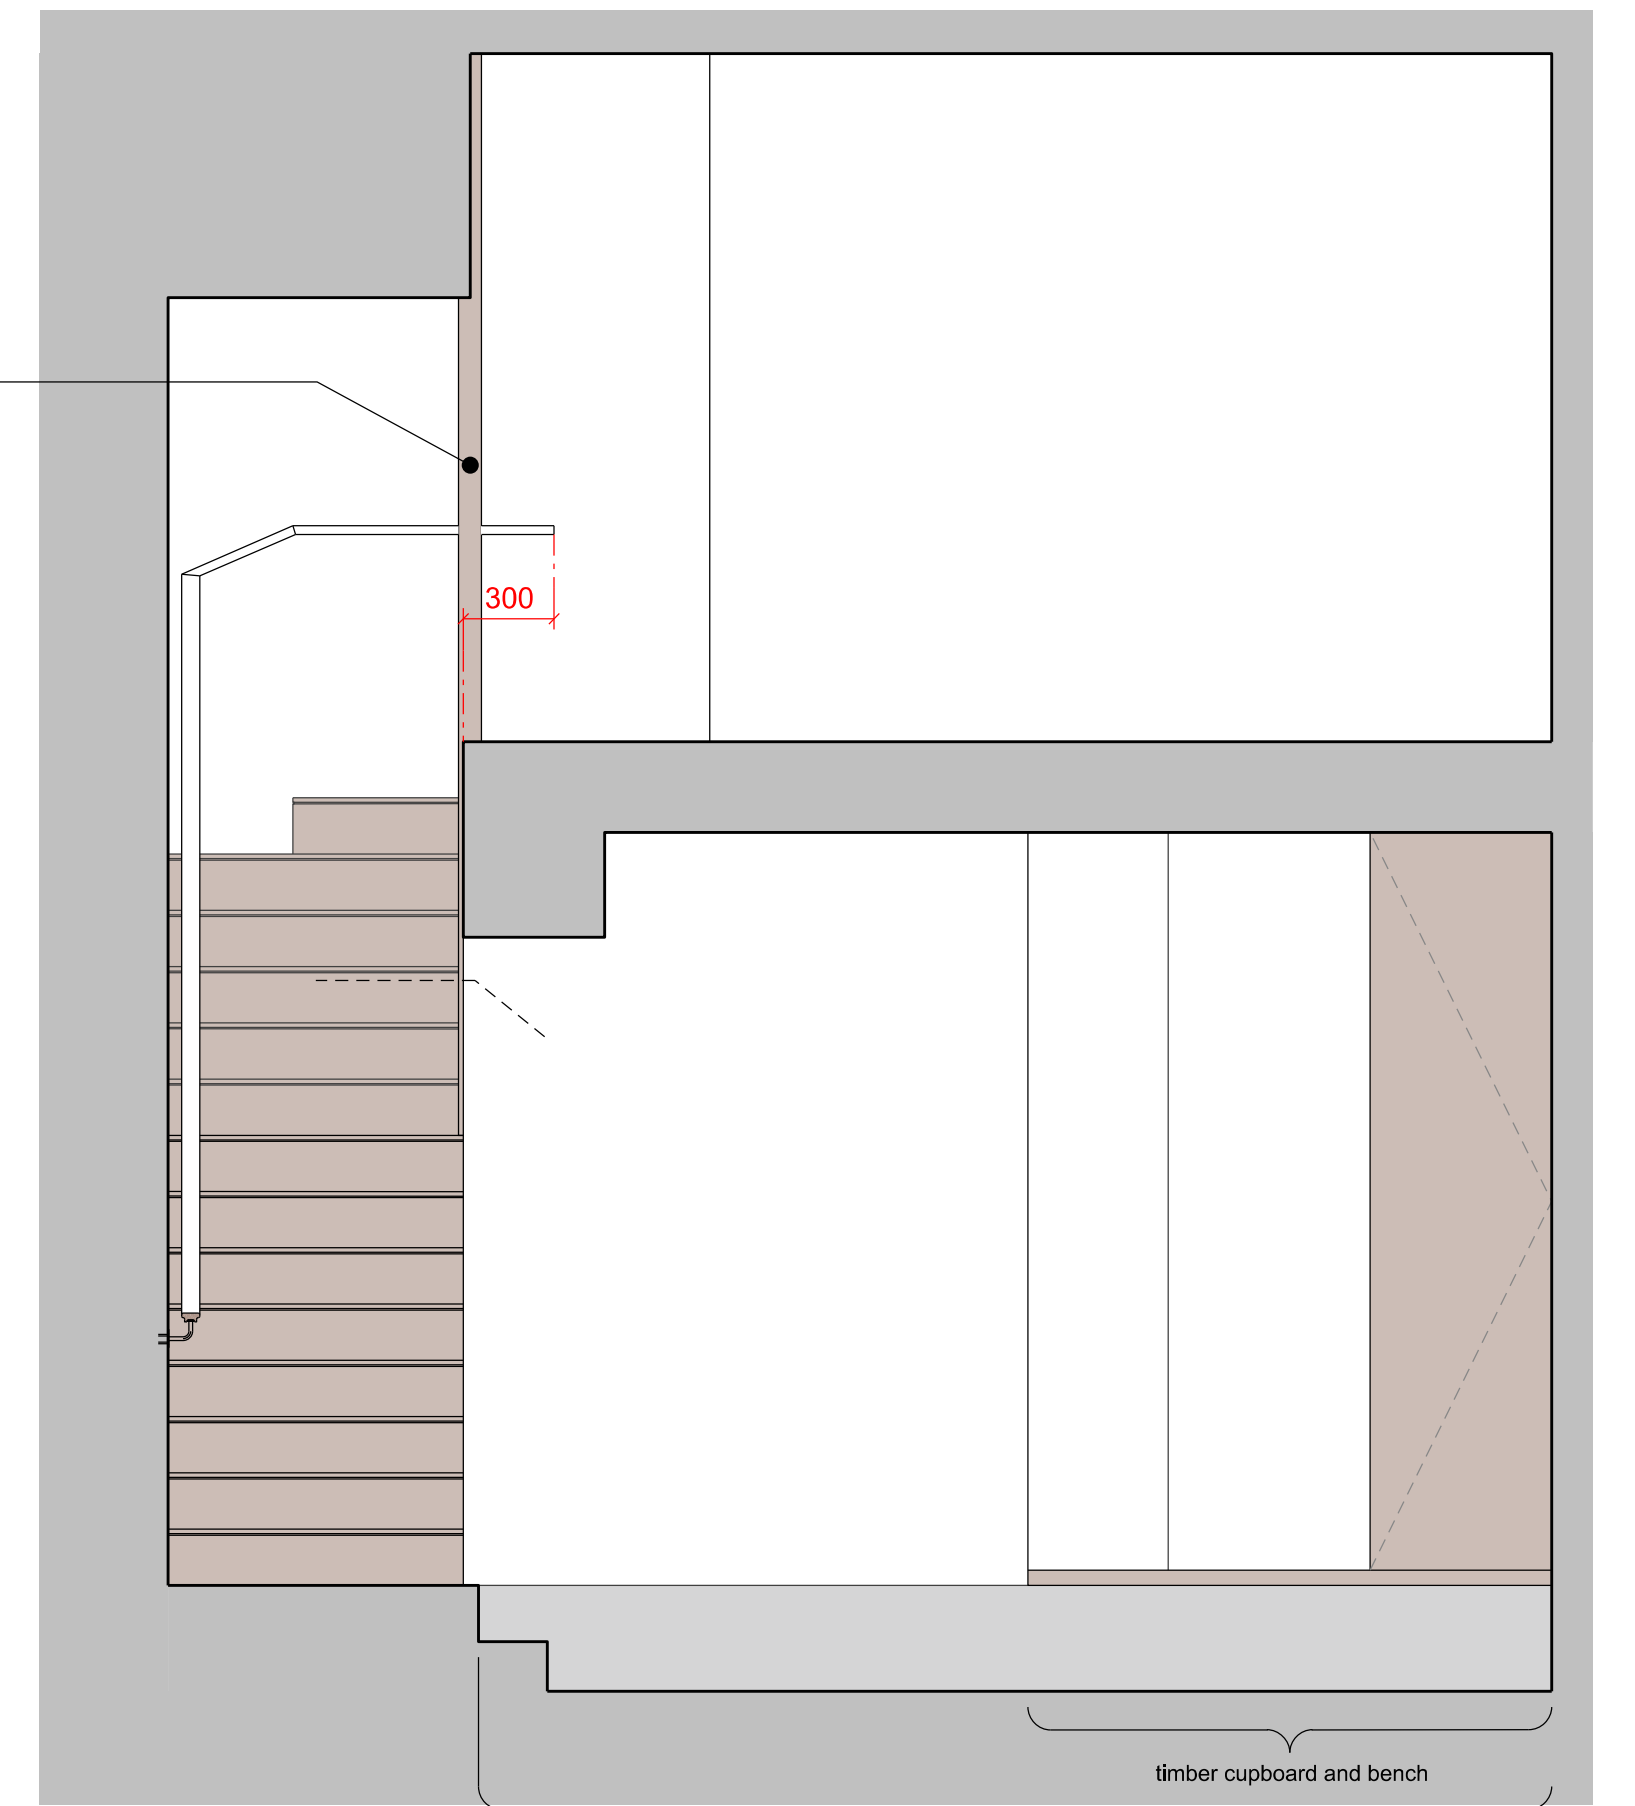

05 Stair Section
Scale 1:25 @A1 / 1:50 @A3

Key:

	Stone
	Timber
	Brass
	Entrance Matting

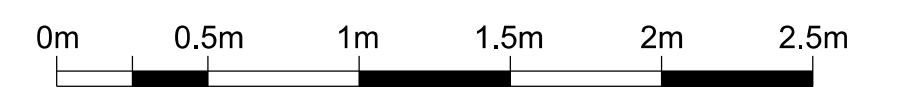

PATALAB

15 Garrett Street
London EC1Y 0TY


p: +44 (0)20 7253 2036
w: www.patalab.com
e: info@patalab.com

Notes

DO NOT SCALE (except for planning use).
Use figured dimensions only for construction. ALL contractors are requested to check all dimensions on site before proceeding.
All discrepancies to be notified in writing to PATALAB.
Dimensions are in millimeters unless stated otherwise.
All levels are in meters above AOD unless stated otherwise.
No areas indicated, or areas calculated from this drawing should be used for valuation purposes or as the basis for development contracts.
Copyright by PATALAB. All rights reserved including the right of reproduction in whole or part, in any form or media.

Client
Albert Hay

Project
72 Hampstead High Street
London
NW3 1QP

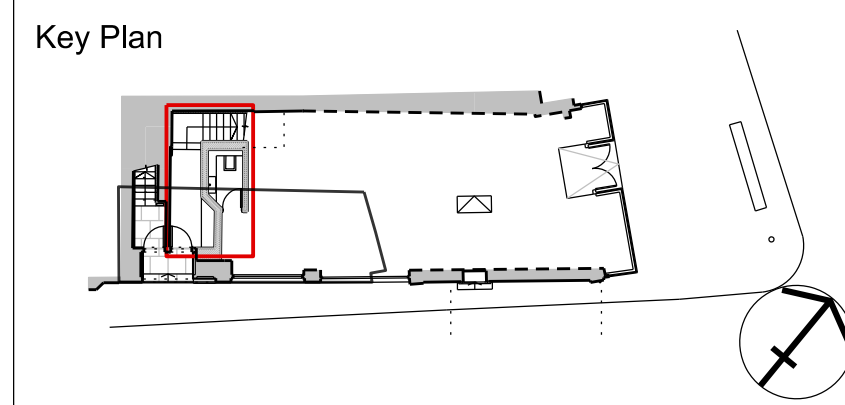

STATUS PLANNING NOT FOR CONSTRUCTION	00	-	-
	Rev	Date	Reason for Issue

PATALAB

Project **72 Hampstead High Street**

Drawing Title **Proposed Stair**

Scale	1:25 / 1:50	Project No	Drawing No	Rev
Paper Size	A1 / A3	1415	PA5410	01
Date	17.02.2020			

