


These plans are project and site specific and shall only be used for their intended purpose unless otherwise permitted by written consent of Brian O'Reilly Architects.

All dimensions shown are indicative and must be double checked on site by the contractor. Any inconsistencies found must be reported to Brian O'Reilly Architects.

DO NOT SCALE FROM THE DRAWINGS.

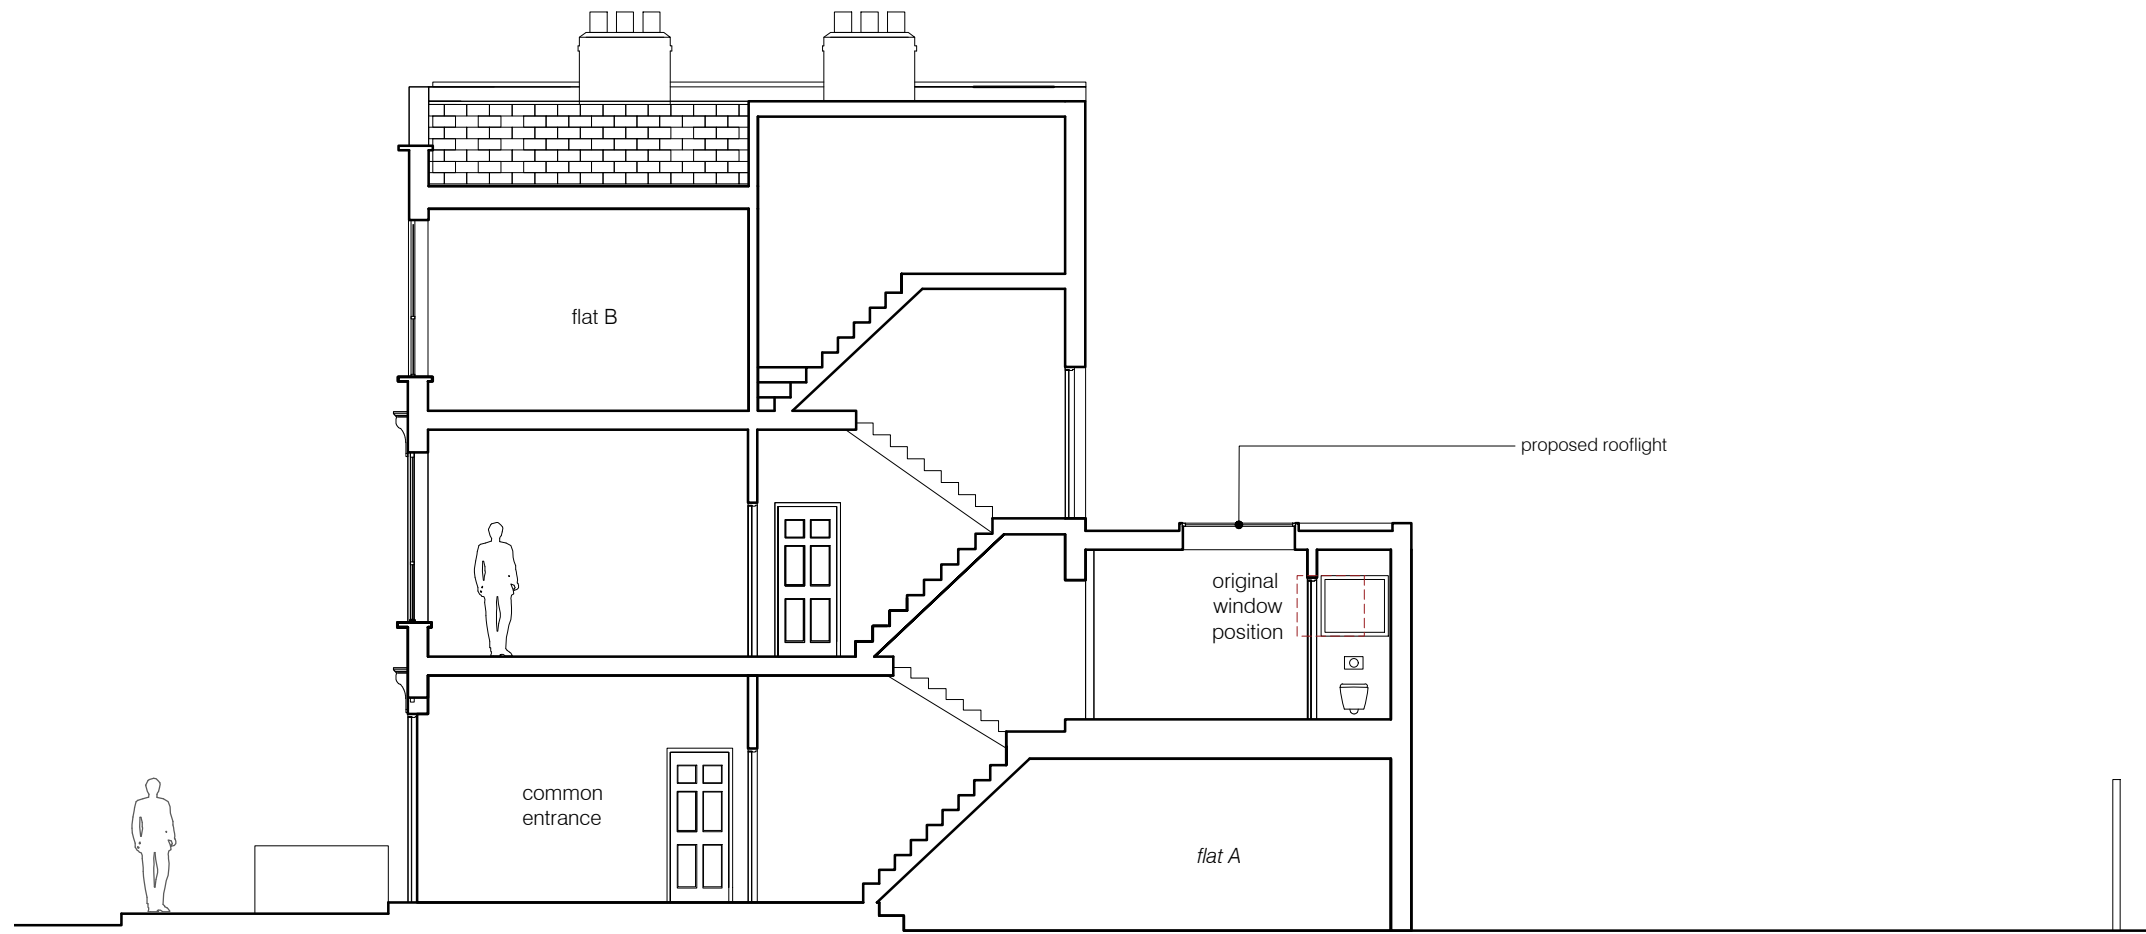

01 PROPOSED LONG SECTION  
scale 1:100



rev. A 26.02.2020

project  
8 HEALEY STREET LONDON NW1 8SR

**BRIAN O'REILLY ARCHITECTS**  
31 Oval Road, London, NW1 7EA +44 (0)20 7267 1184  
www.brianoreillyarchitects.com mail@brianoreillyarchitects.com

status / number  
PROPOSED / 468-300-P scale  
1:100 @ A3

drawing  
PROPOSED LONG SECTION date  
23.08.2019