


EXISTING SECTION A
SCALE 1:100

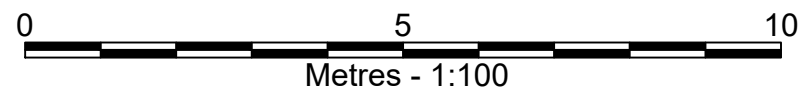

MRS L. FITZPATRICK
18 FROGNAL WAY, HAMPSTEAD

Project 18 FROGNAL WAY, HAMPSTEAD

Dwg Title	EXISTING SECTION A			Scale	1/100@A3
Drawn	Chkd	Issue Status			
Date	FEB 2020	Dwg Status	<input type="checkbox"/>	Dwg No	PL/C/002
Rev	A				