



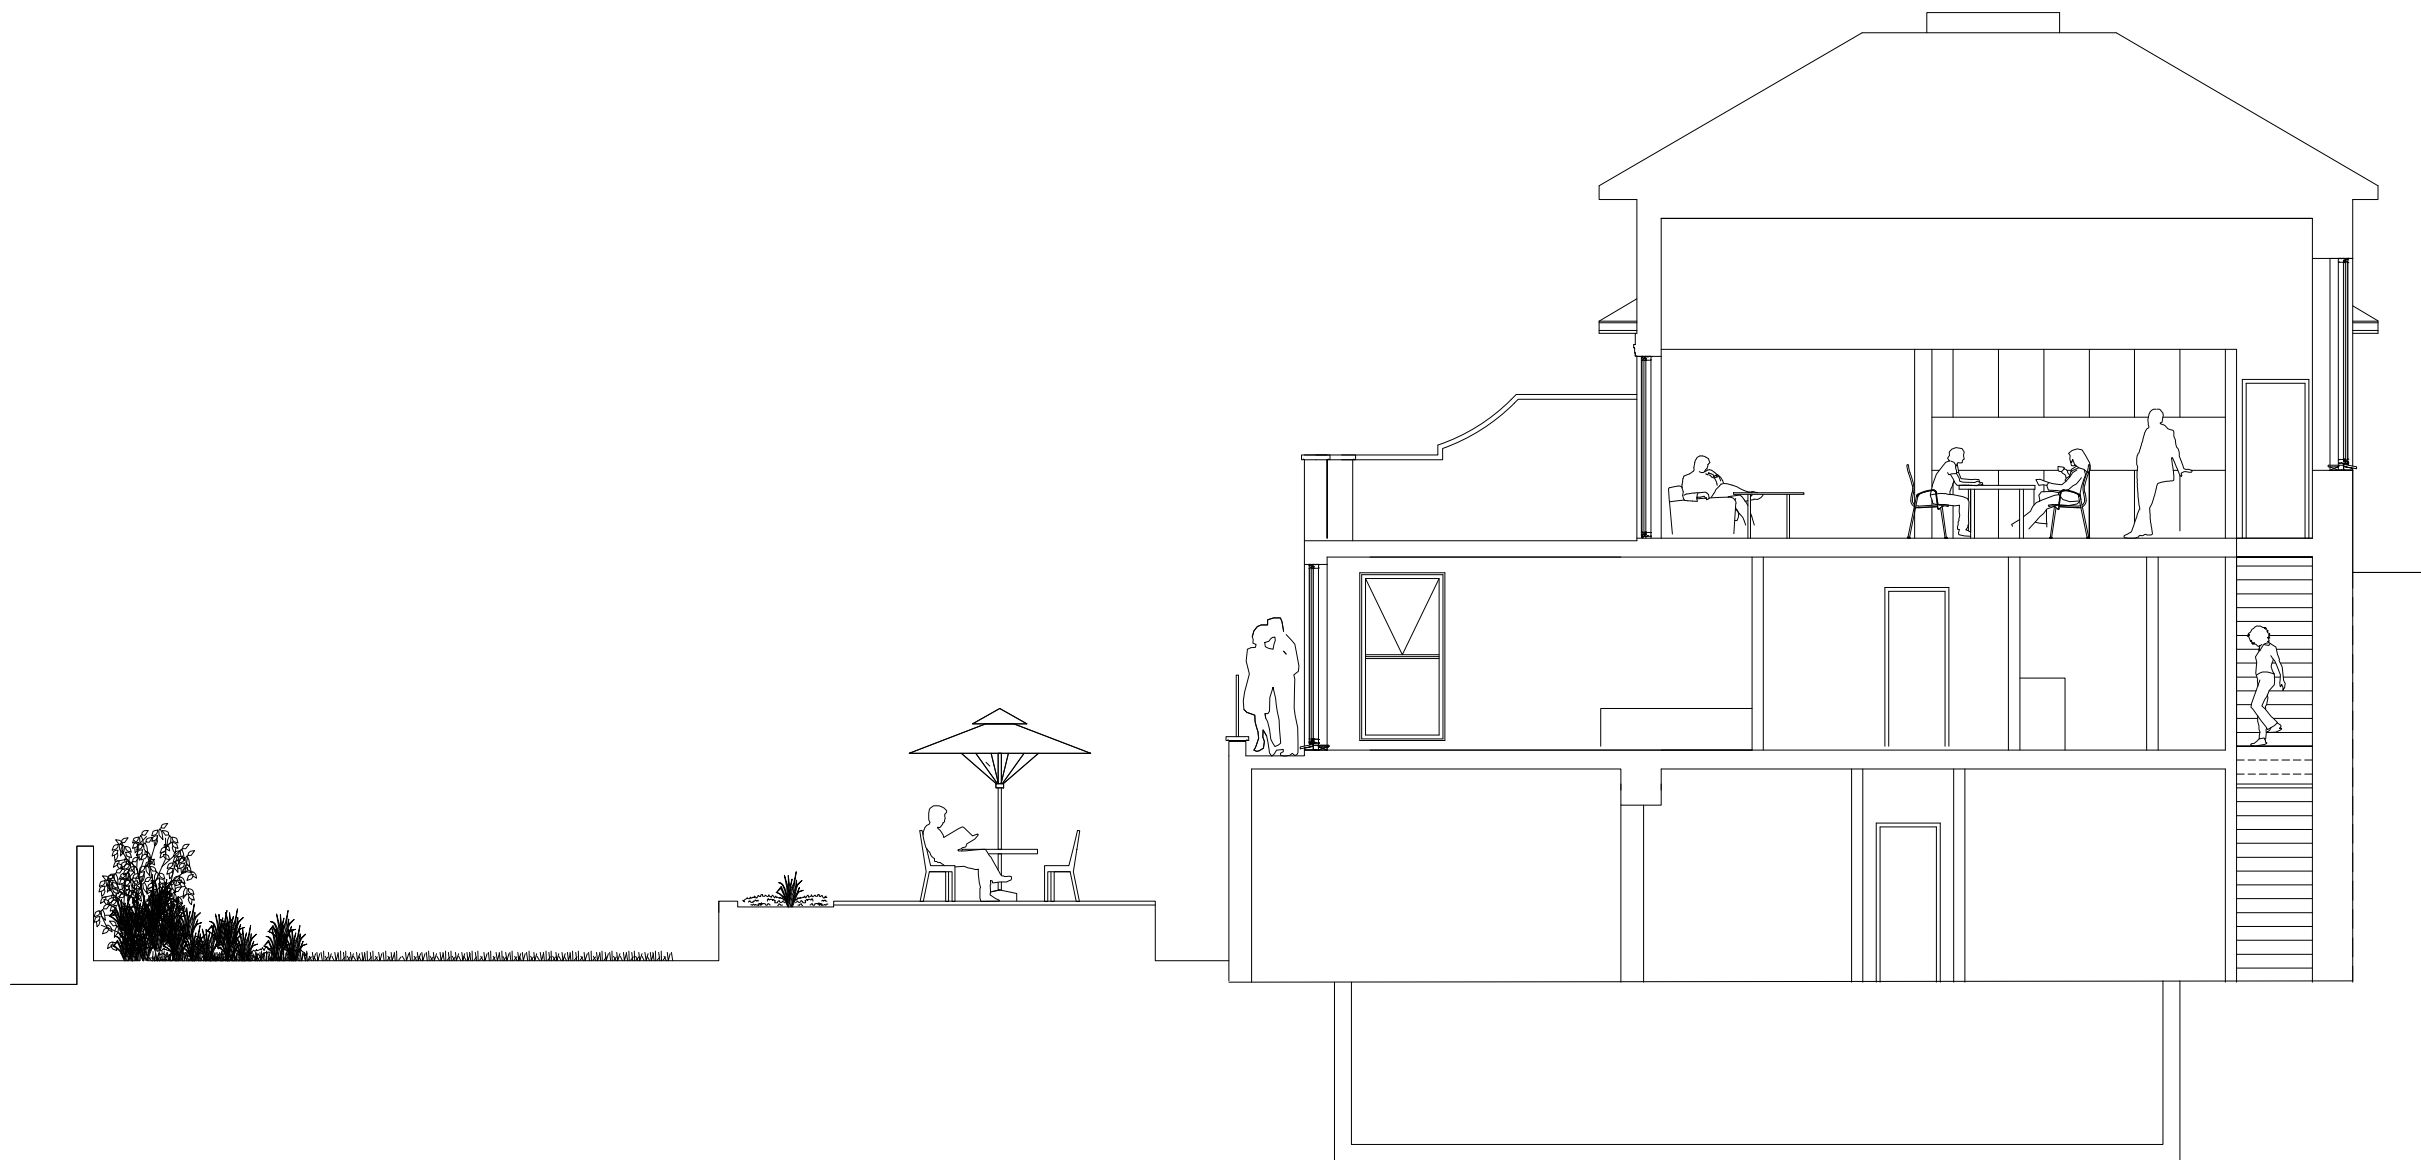

EXISTING SECTION B

SCALE 1:100

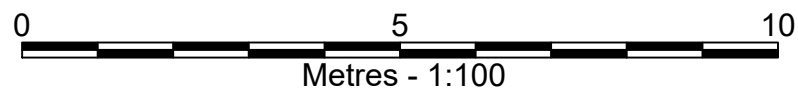

MRS L. FITZPATRICK

18 FROGNAL WAY, HAMPSTEAD

Project 18 FROGNAL WAY, HAMPSTEAD

Dwg Title **EXISTING SECTION B** Scale 1/100@A3

Drawn Chkd Issue Status

Date FEB 2020 Dwg Status ☐ Dwg No **PL/C/003** Rev **A**