



INSET
SCALE 1:20

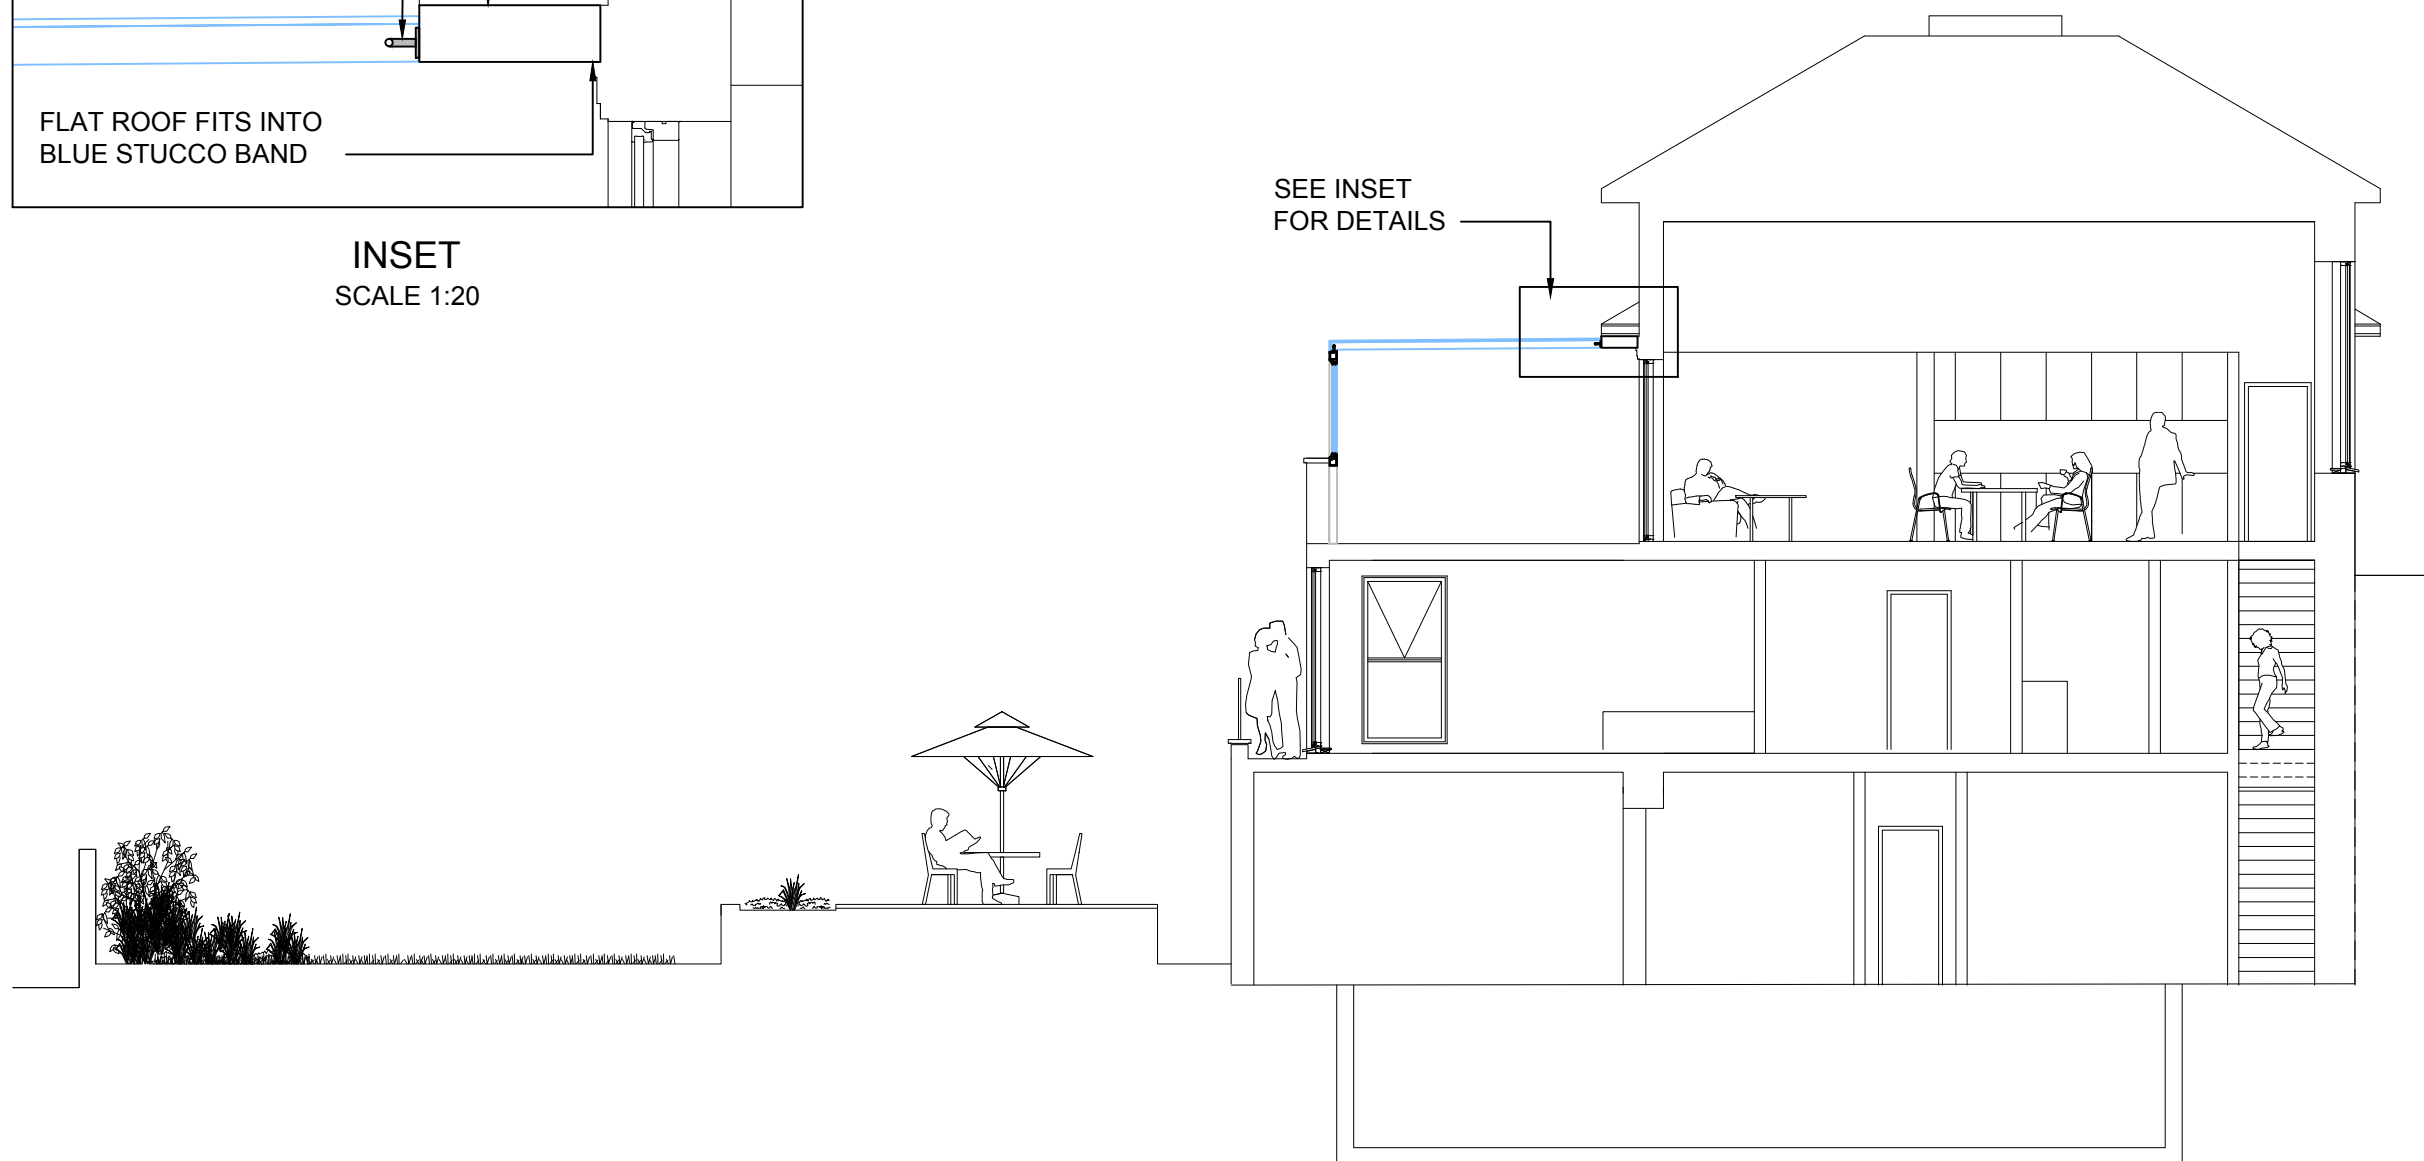

PROPOSED SECTION B
SCALE 1:100

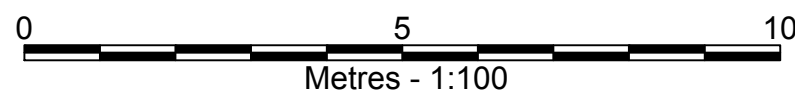

MRS L. FITZPATRICK
18 FROGNAL WAY, HAMPSTEAD

Project 18 FROGNAL WAY, HAMPSTEAD

Dwg Title PROPOSED SECTION B Scale 1/100@A3

Drawn Chkd Issue Status

Date FEB 2020 Dwg Status ☐ Dwg No PL/C/103 Rev A