



IMAGE 1

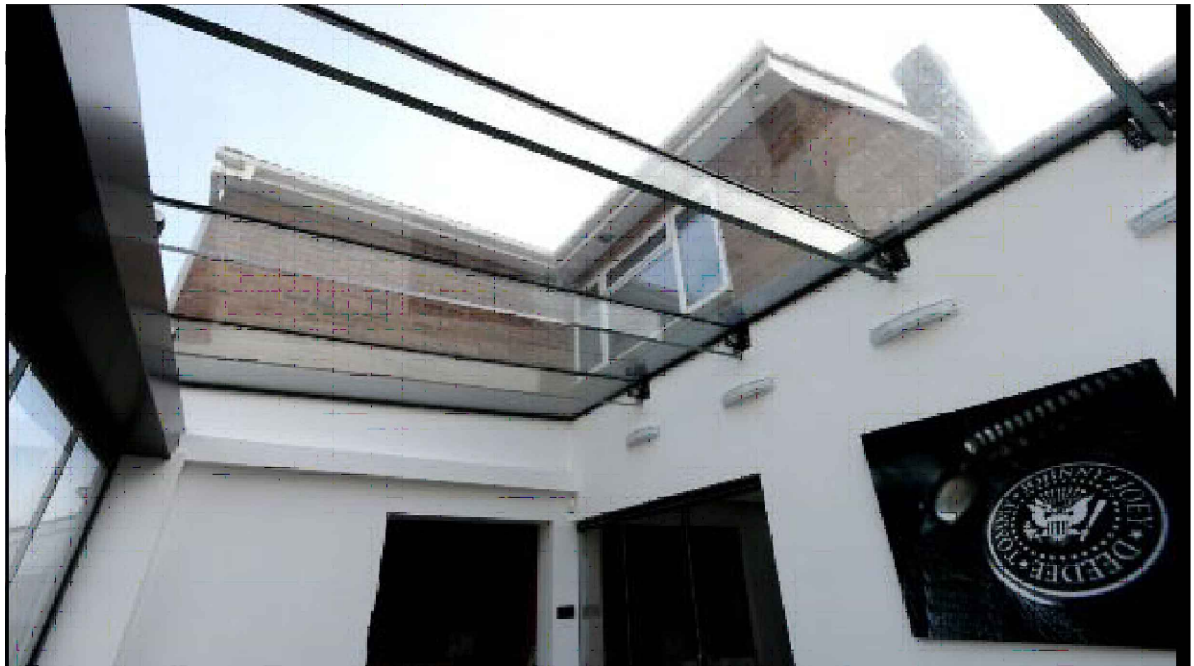


IMAGE 2

*MRS L. FITZPATRICK*

18 FROGNAL WAY, HAMPSTEAD

Project 18 FROGNAL WAY, HAMPSTEAD

Dwg Title INDICATIVE DETAILS - SHEET 1

Scale NTS

Drawn Chkd Issue Status

Date FEB 2020

Dwg Status

☐

Dwg No

PL-C-108

Rev

☐