



Internal Room Elevation

Scale: 1:10

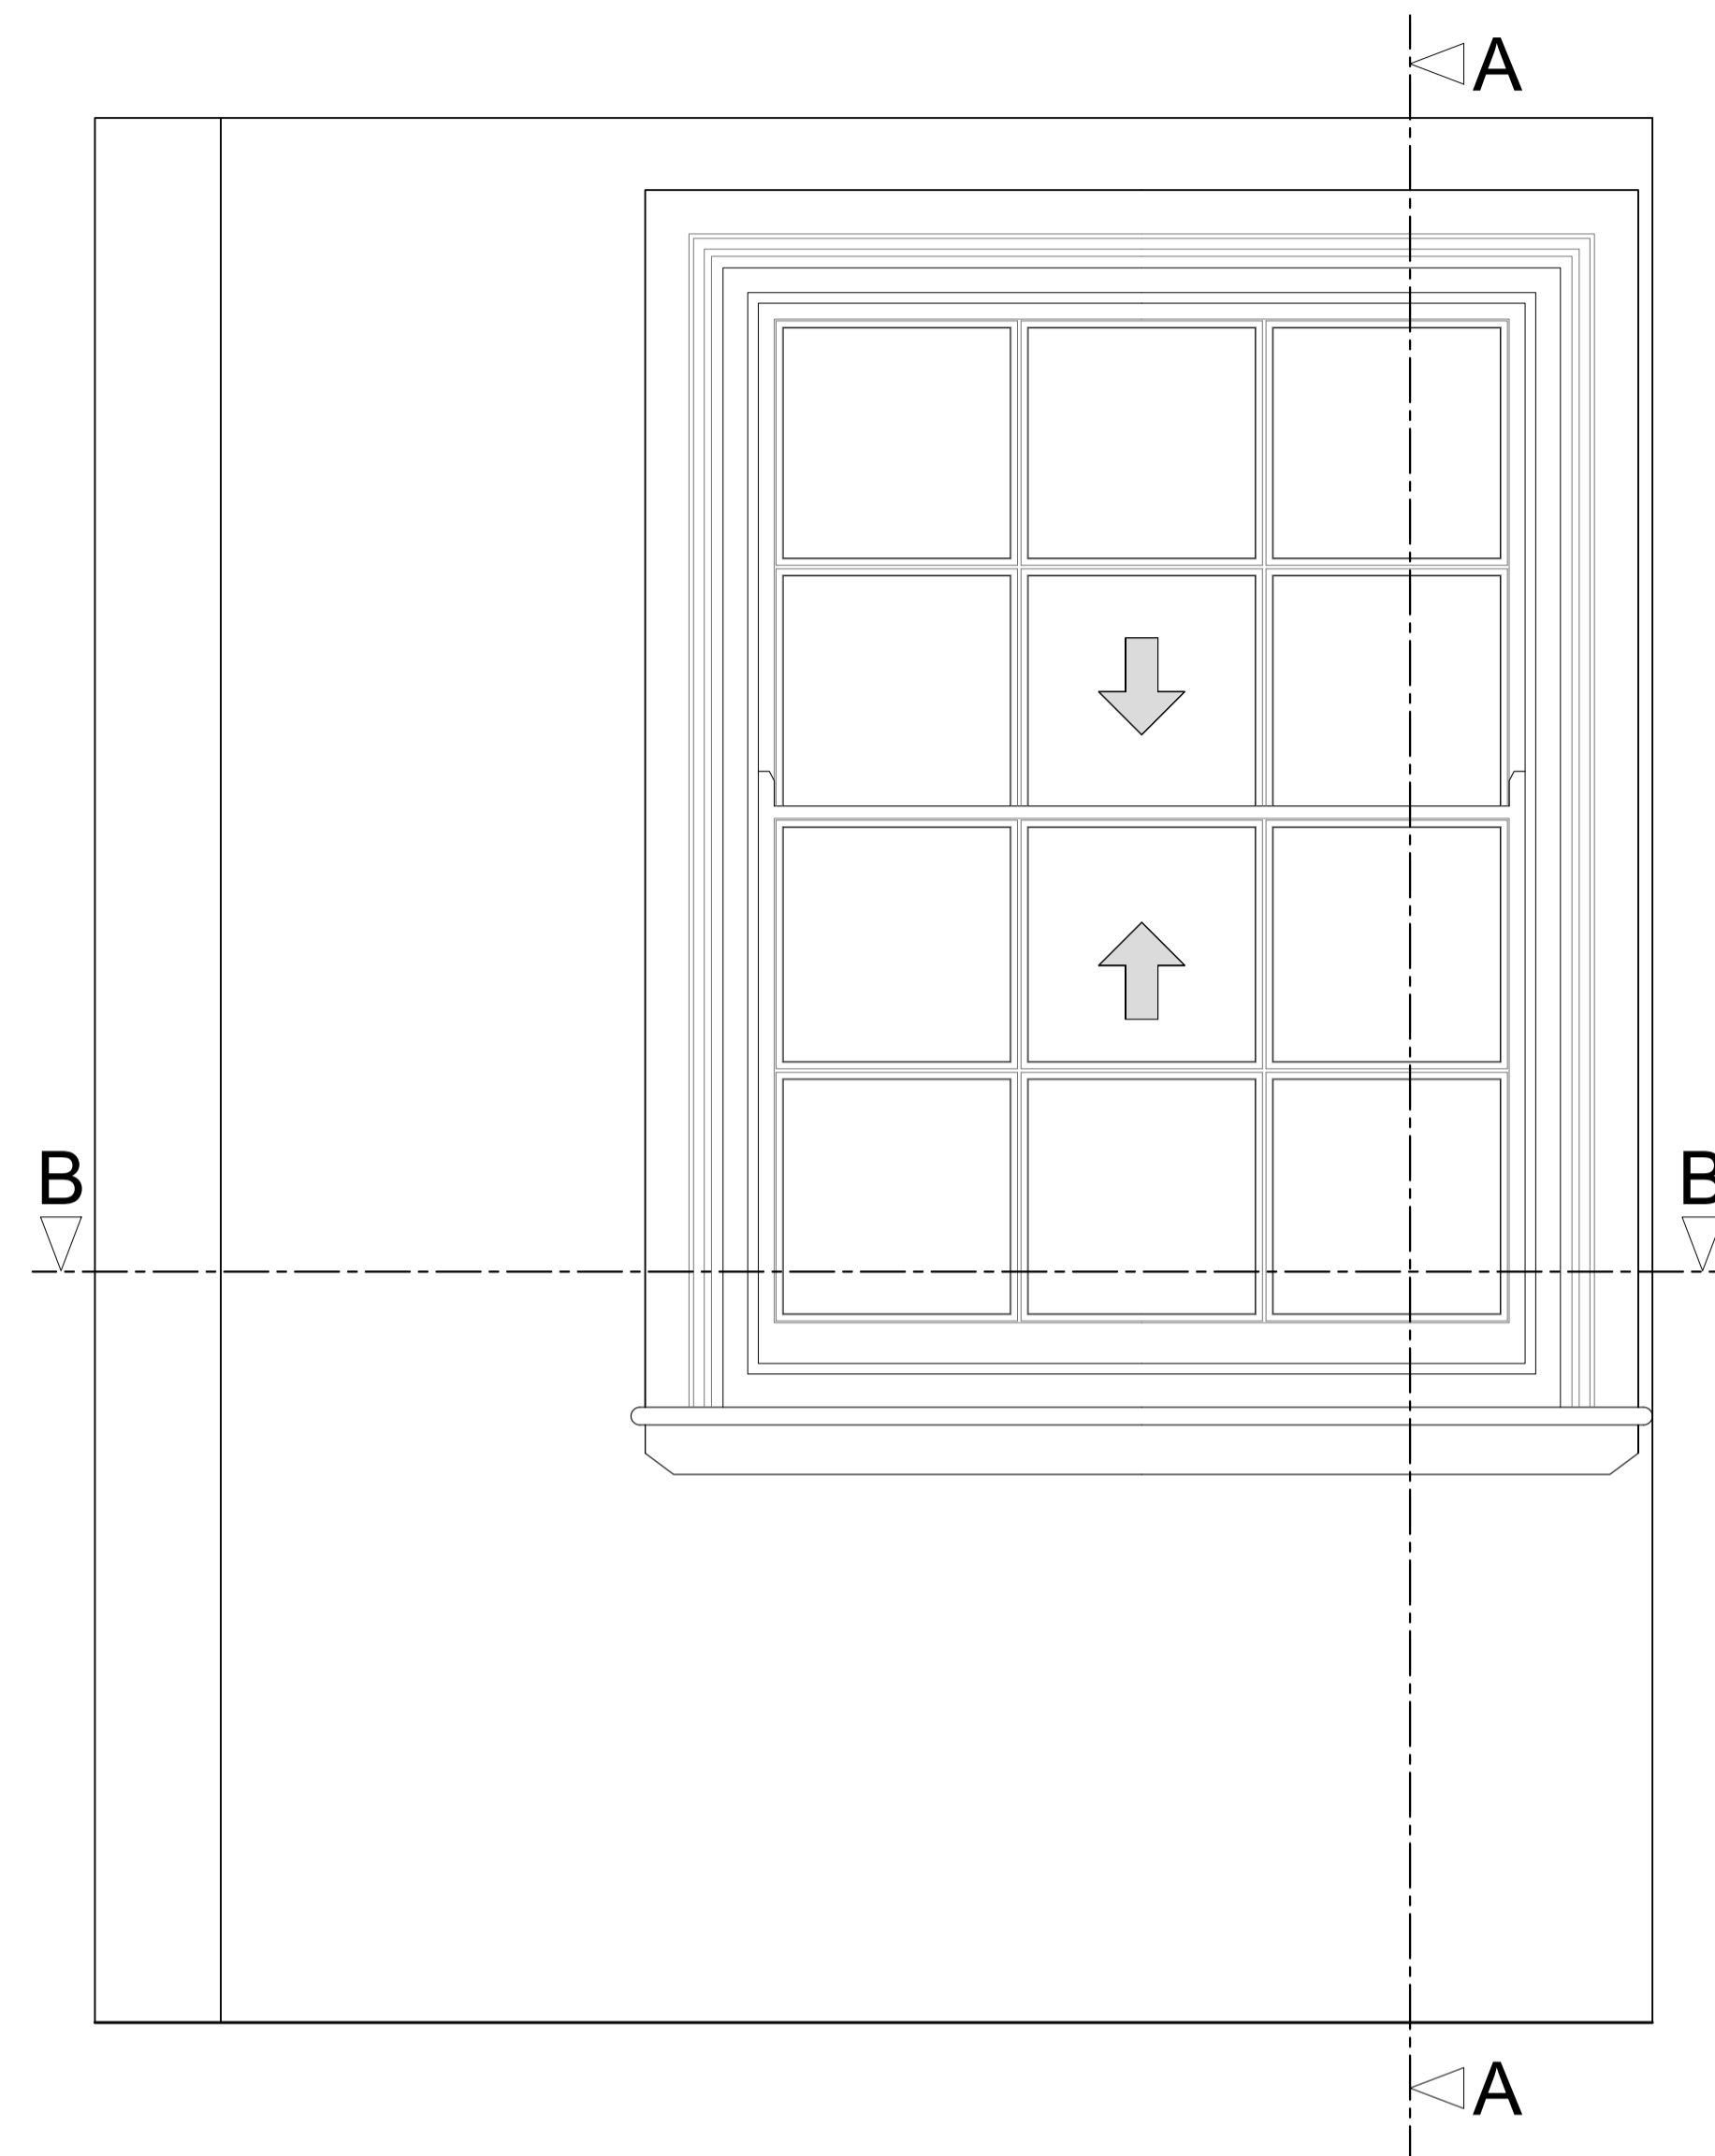


Section A-A through External Wall

Scale: 1:10

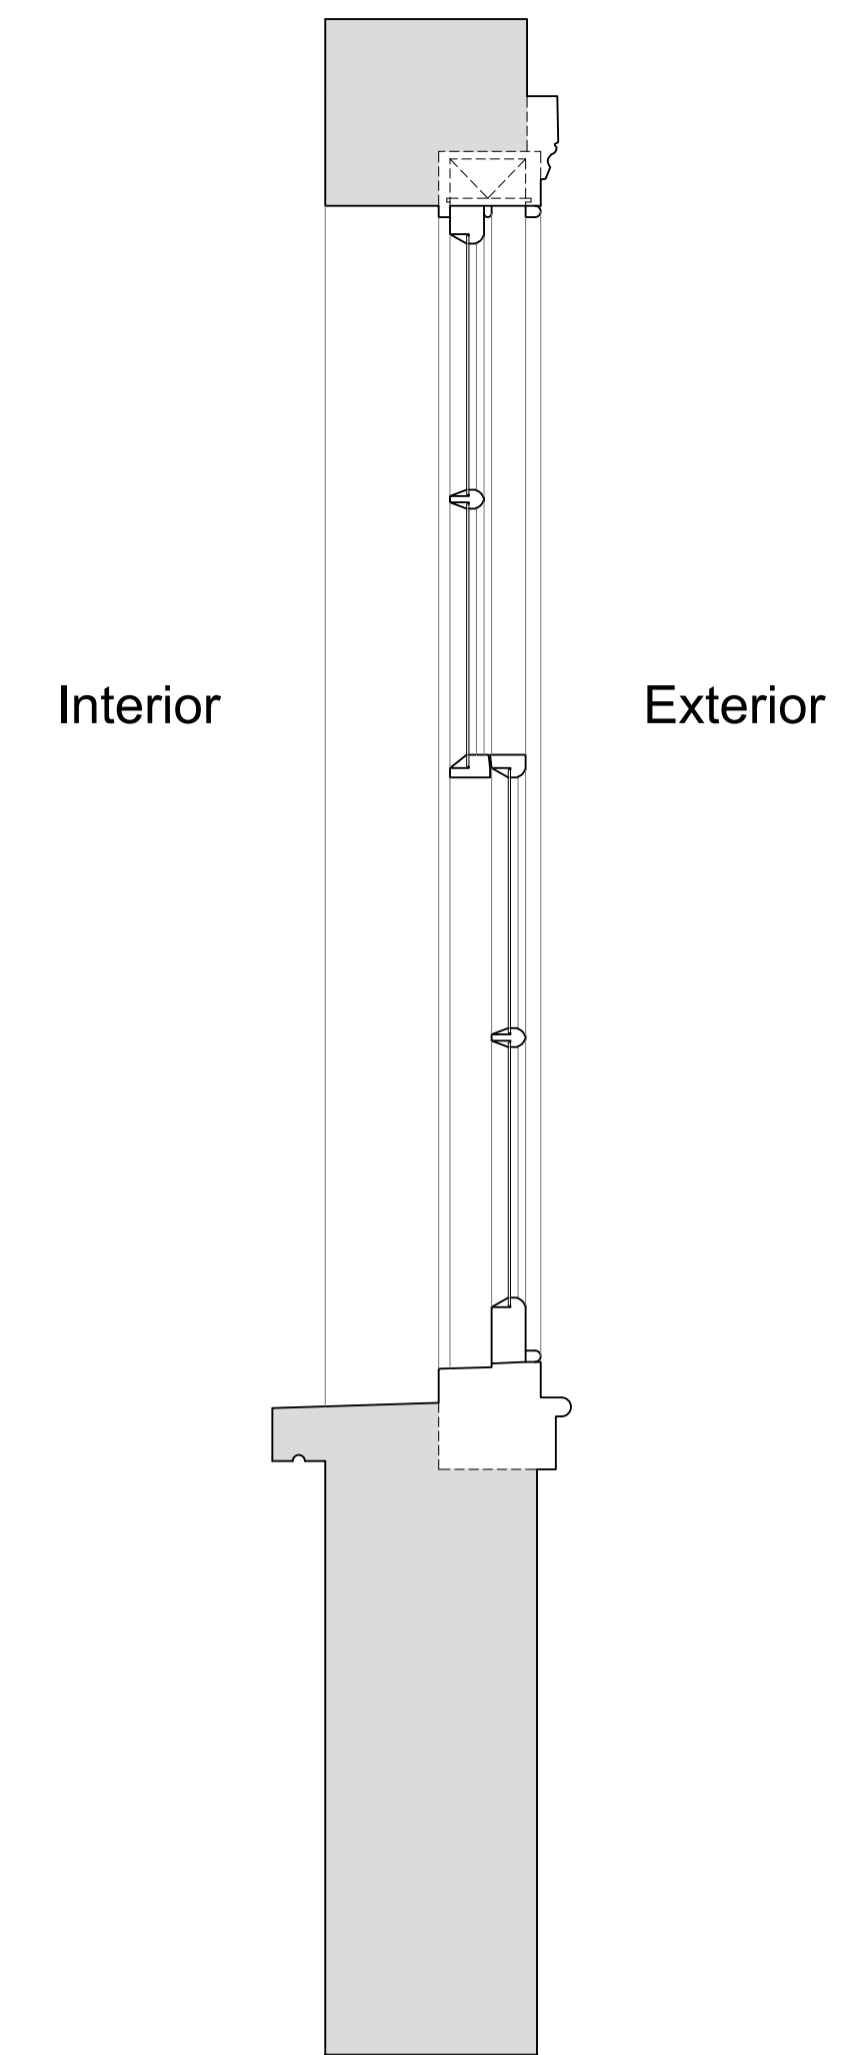

Plan Section B-B

Scale: 1:10

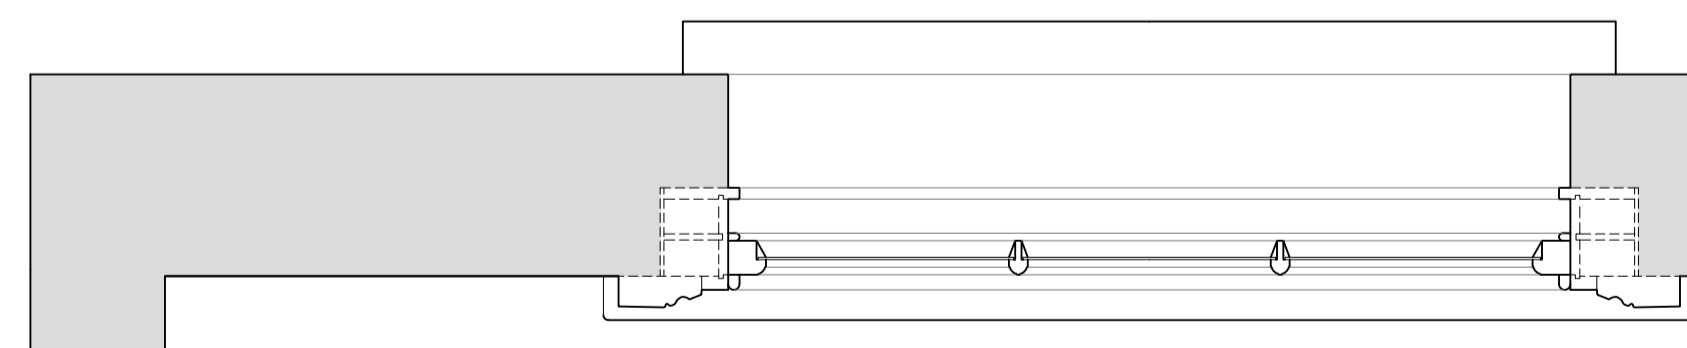

Revision	Date	Amendment
1.0	19-11-2019	Issued for listed building consent application

Do not reproduce this drawing without written permission  
All dimensions are in millimetres unless stated otherwise

Drawing Not For Construction

**HS2**

High Speed (HS2) Limited  
1st-3rd Floor  
The Podium  
1 Eversholt Street  
London NW1 2DN

**COSTAIN SKANSKA**

Costain Skanska Joint Venture  
2nd Floor  
Addison Lee Compound  
Granby Terrace  
London NW1 3SA

Site Address:  
42C Delancey Street, London NW1


Drawing Title:  
Second Floor- Bedroom Left: EXISTING Front Window Joinery Details - Sheet 1 of 3

Drawn by: AP & PB  
Checked by: OB  
Presentation Scale: as shown @ A1

Date: 12-11-2019  
Drawing No: WPI P066 NI - 42C DeS-EX-SF-J-01  
Revision: 1.0


Internal Room Elevation with Secondary Glazing Installed

Scale: 1:10

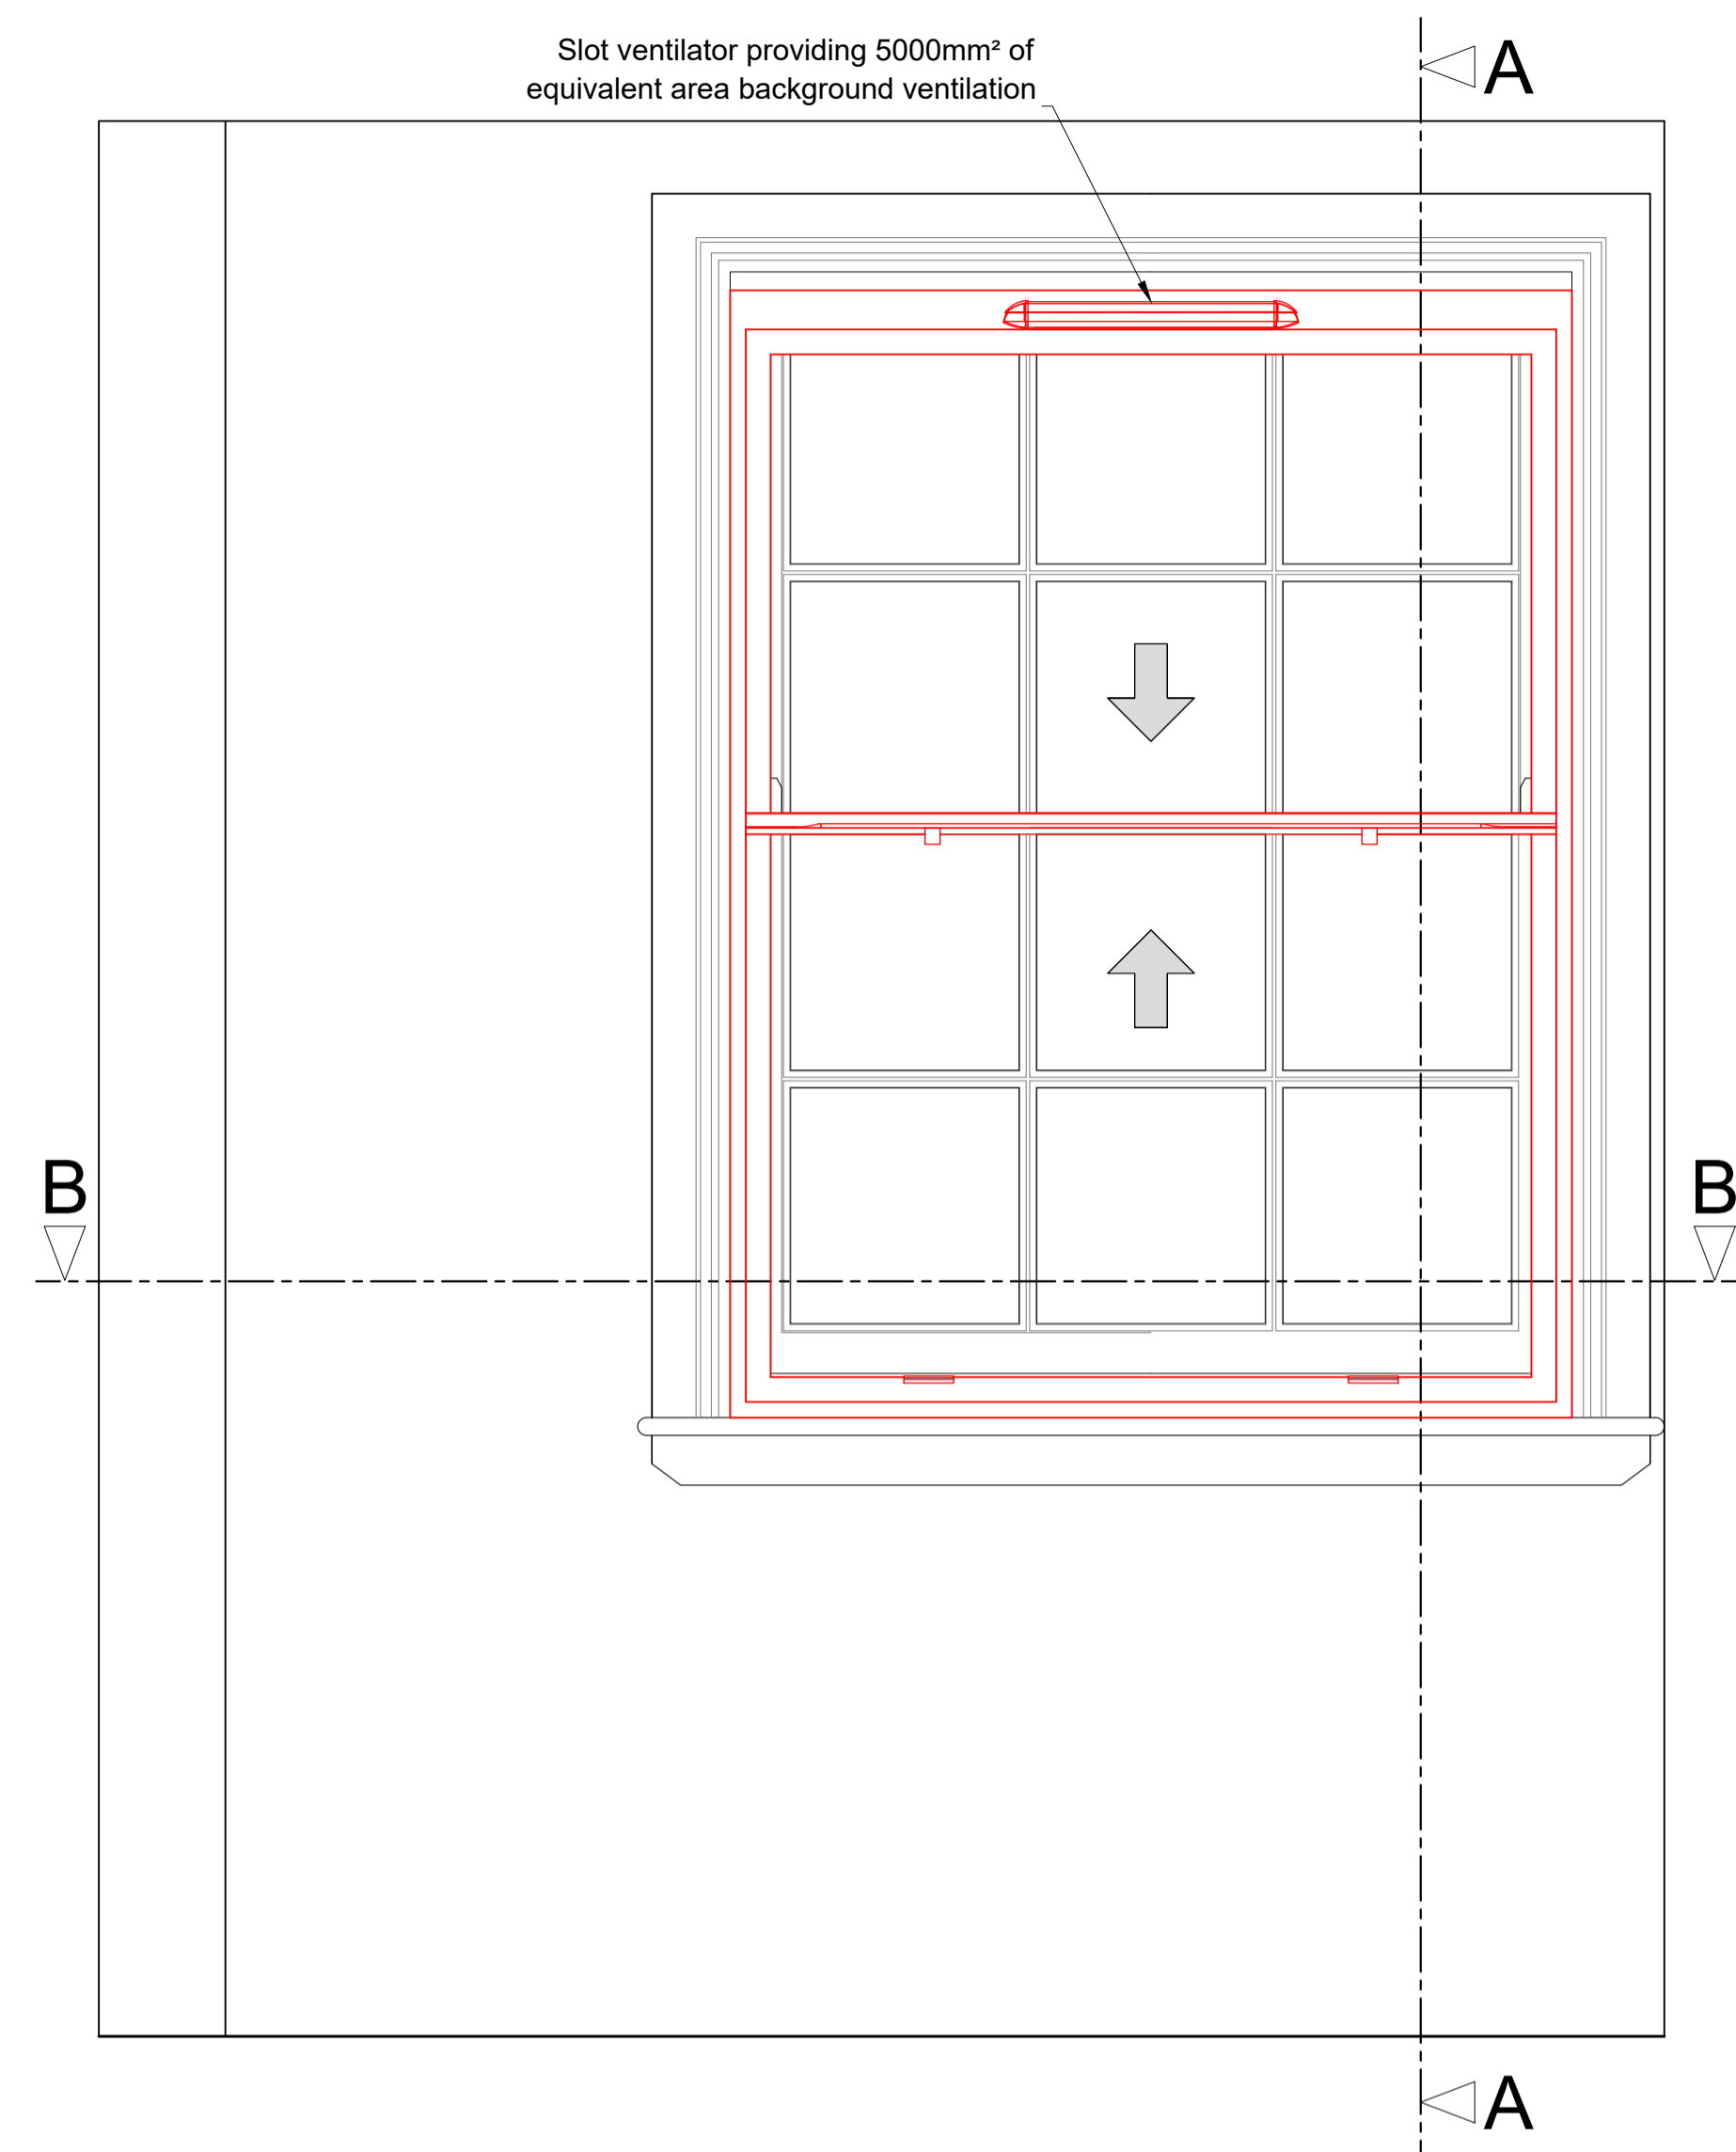


Section A-A through External Wall with Secondary Glazing Installed

Scale: 1:10

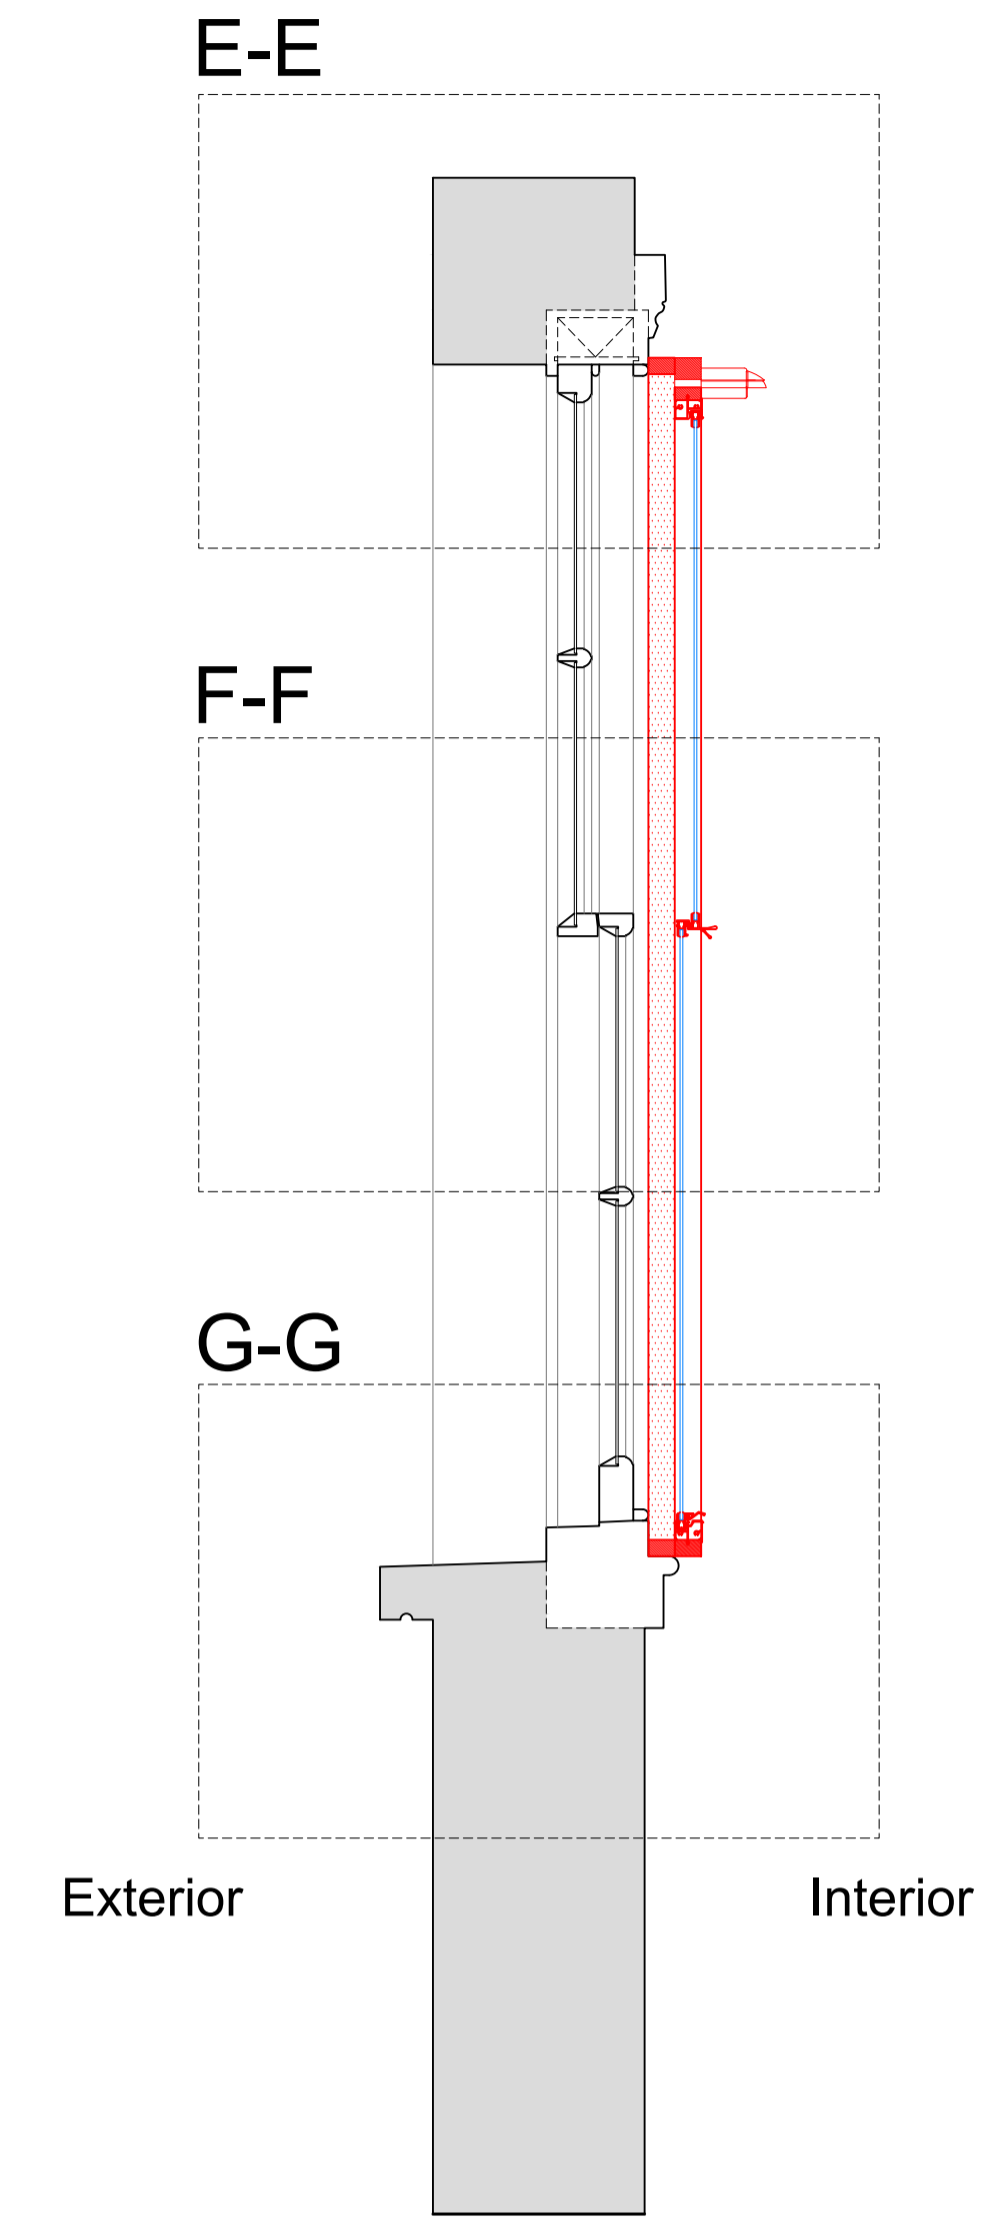

Plan Section B-B with Secondary Glazing Installed

Scale: 1:10

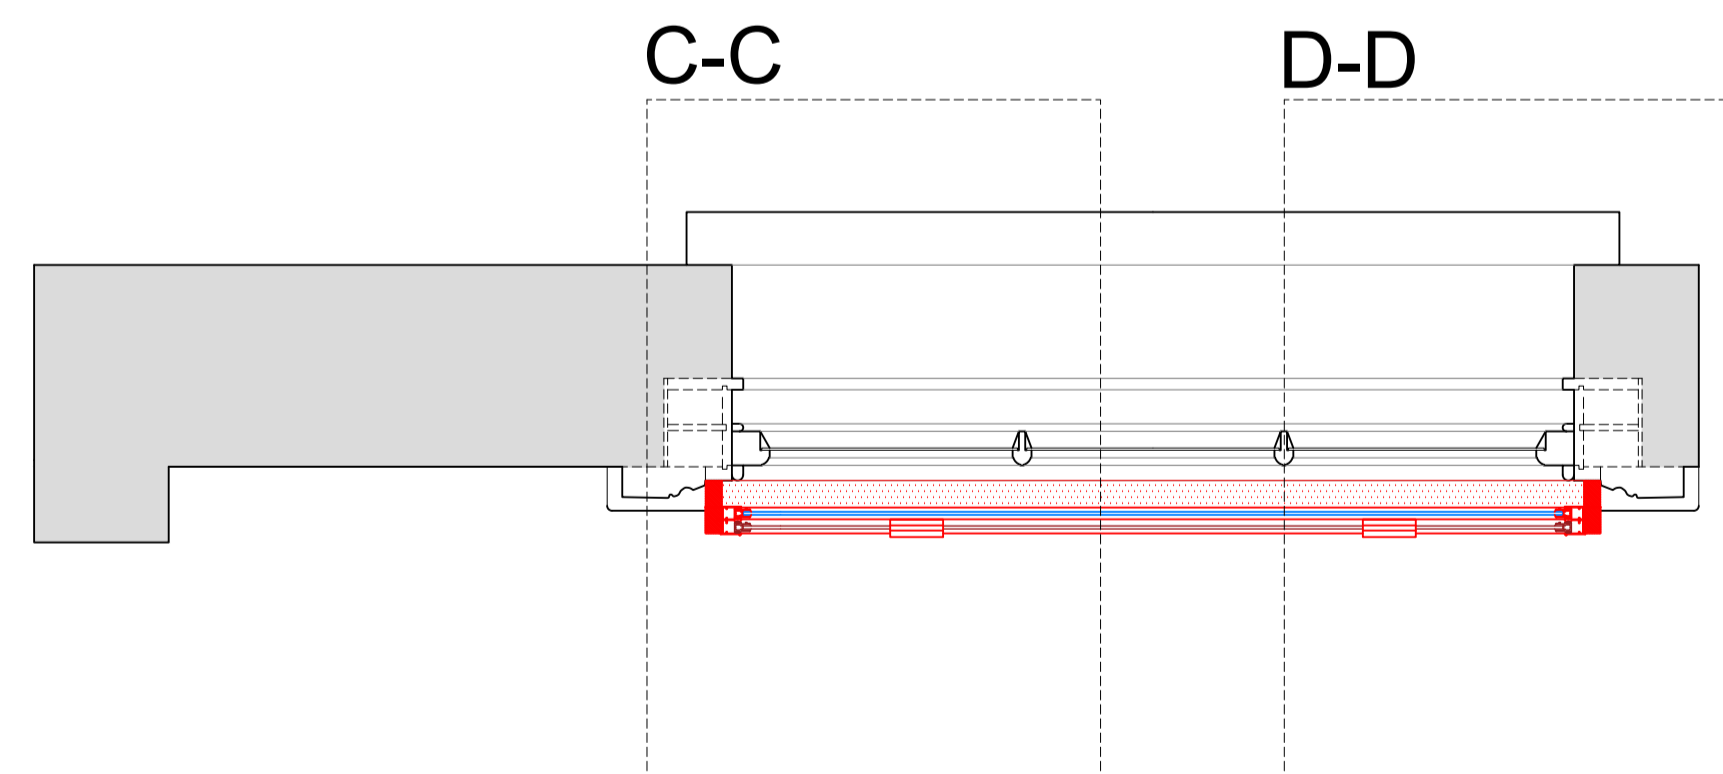

SECONDARY GLAZING SHOWN IN RED FOR VISUAL CLARITY ONLY

Revision	Date	Amendment
1.0	19-11-2019	Issued for listed building consent application

Do not reproduce this drawing without written permission  
All dimensions are in millimetres unless stated otherwise

Drawing Not For Construction

**HS2**


High Speed (HS2) Limited  
1st-3rd Floor  
The Podium  
1 Eversholt Street  
London NW1 2DN

**COSTAIN SKANSKA**


Costain Skanska Joint Venture  
2nd Floor  
Addison Lee Compound  
Granby Terrace  
London NW1 3SA

Site Address: 42C Delancey Street, London NW1			
Drawing Title: Second Floor- Bedroom Left: PROPOSED Secondary Glazing Details - Sheet 2 of 3			
Drawn by: AP & PB	Drawn by: PB	Checked by: OB	Presentation Scale: as shown @ A1
Date: 12-11-2019	Drawing No: WPI P066 NI - 42C DeS-PR-SF-J-01.1	Revision: 1.0	


Section E-E  
Scale: 1:5 on A1

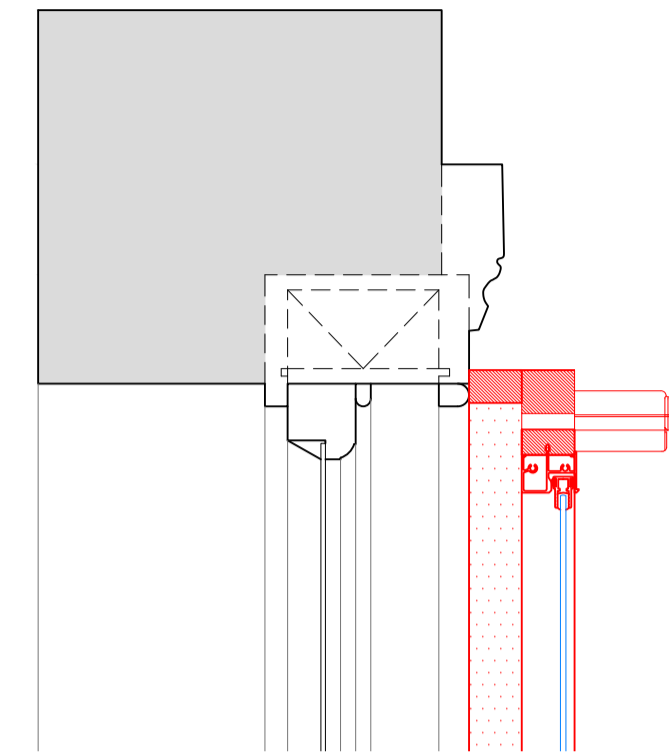


Section C-C  
Scale: 1:5 on A1

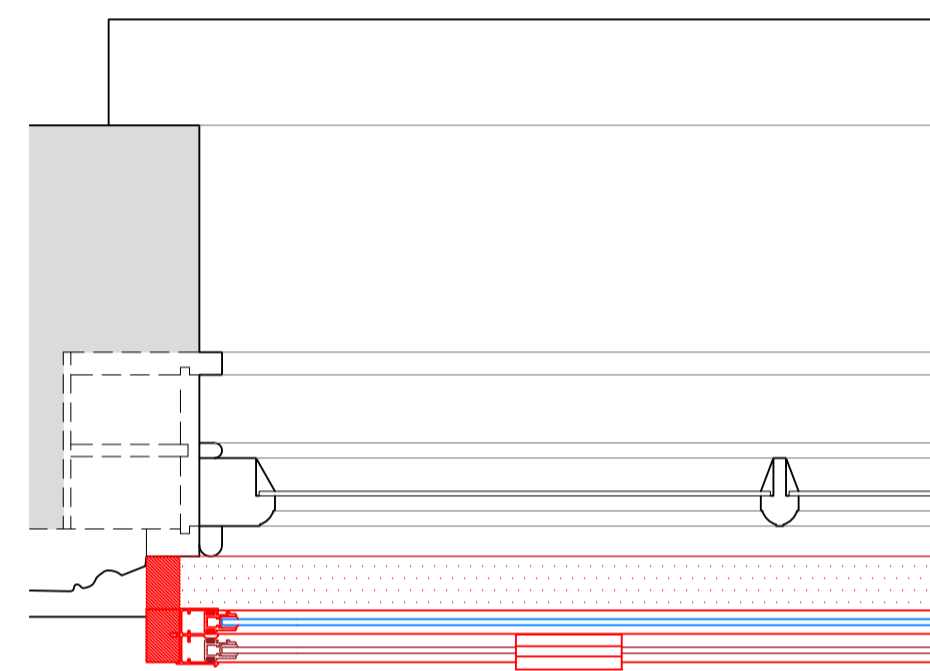


Section D-D  
Scale: 1:5 on A1

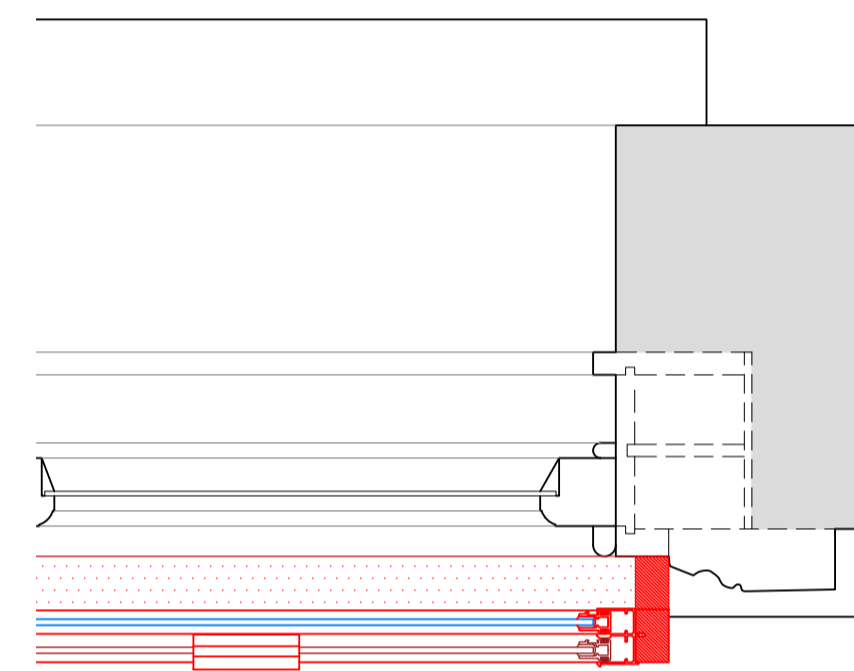

Section F-F  
Scale: 1:5 on A1

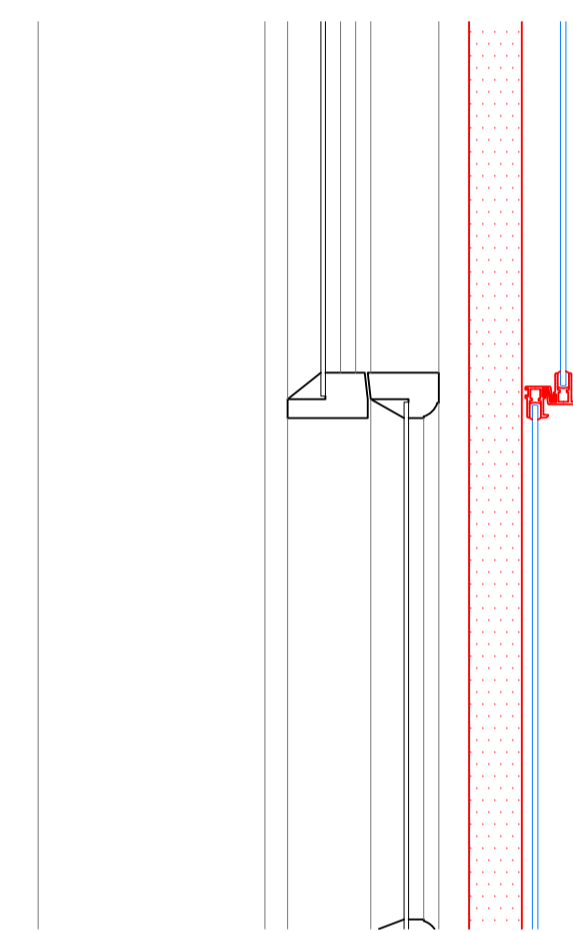

Section G-G  
Scale: 1:5 on A1

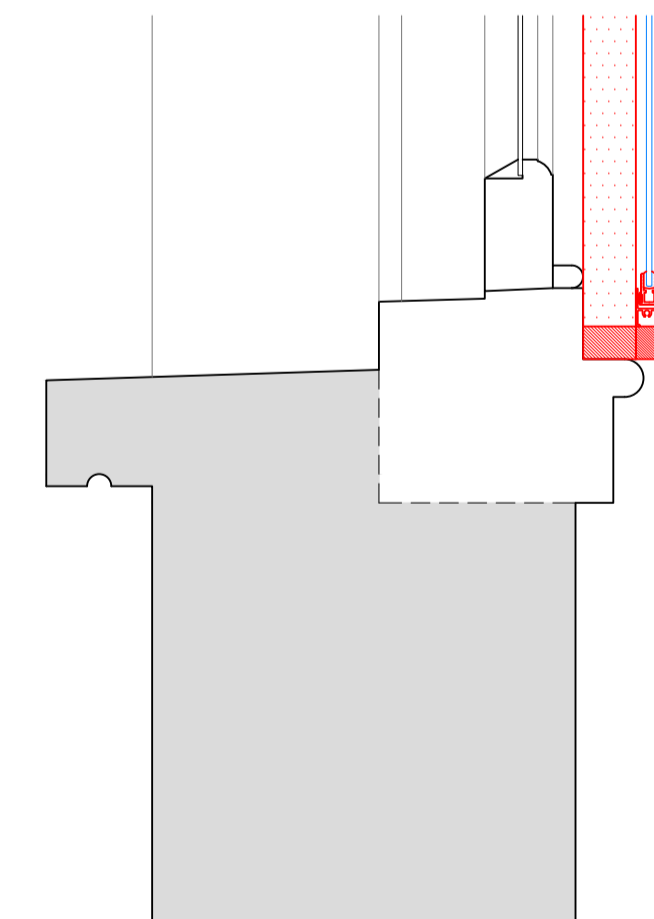

SECONDARY GLAZING SHOWN IN RED FOR VISUAL CLARITY ONLY

Revision	Date	Assessment
1.0	19-11-2019	Issued for listed building consent application

Do not reproduce this drawing without written permission  
All dimensions are in millimetres unless stated otherwise

Drawing Not For Construction

**HS2**


High Speed (HS2) Limited  
1st-3rd Floor  
The Podium  
1 Eversholt Street  
London NW1 2DN

**COSTAIN SKANSKA**


Costain Skanska Joint Venture  
2nd Floor  
Addison Lee Compound  
Granby Terrace  
London NW1 3SA

Site Address: 42C Delancey Street, London NW1			
Drawing Title: Second Floor- Bedroom Left: PROPOSED Secondary Glazing Details - Sheet 3 of 3			
Drawn by: AP & PB	Checked by: PB	Reviewed by: OB	Presentation Scale: 1:5 @ A1
Date: 12-11-2019	Drawing No: WPI P066 NI - 42C DeS-PR-SF-J-01.2	Revision: 1.0	


Internal Room Elevation  
Scale: 1:10

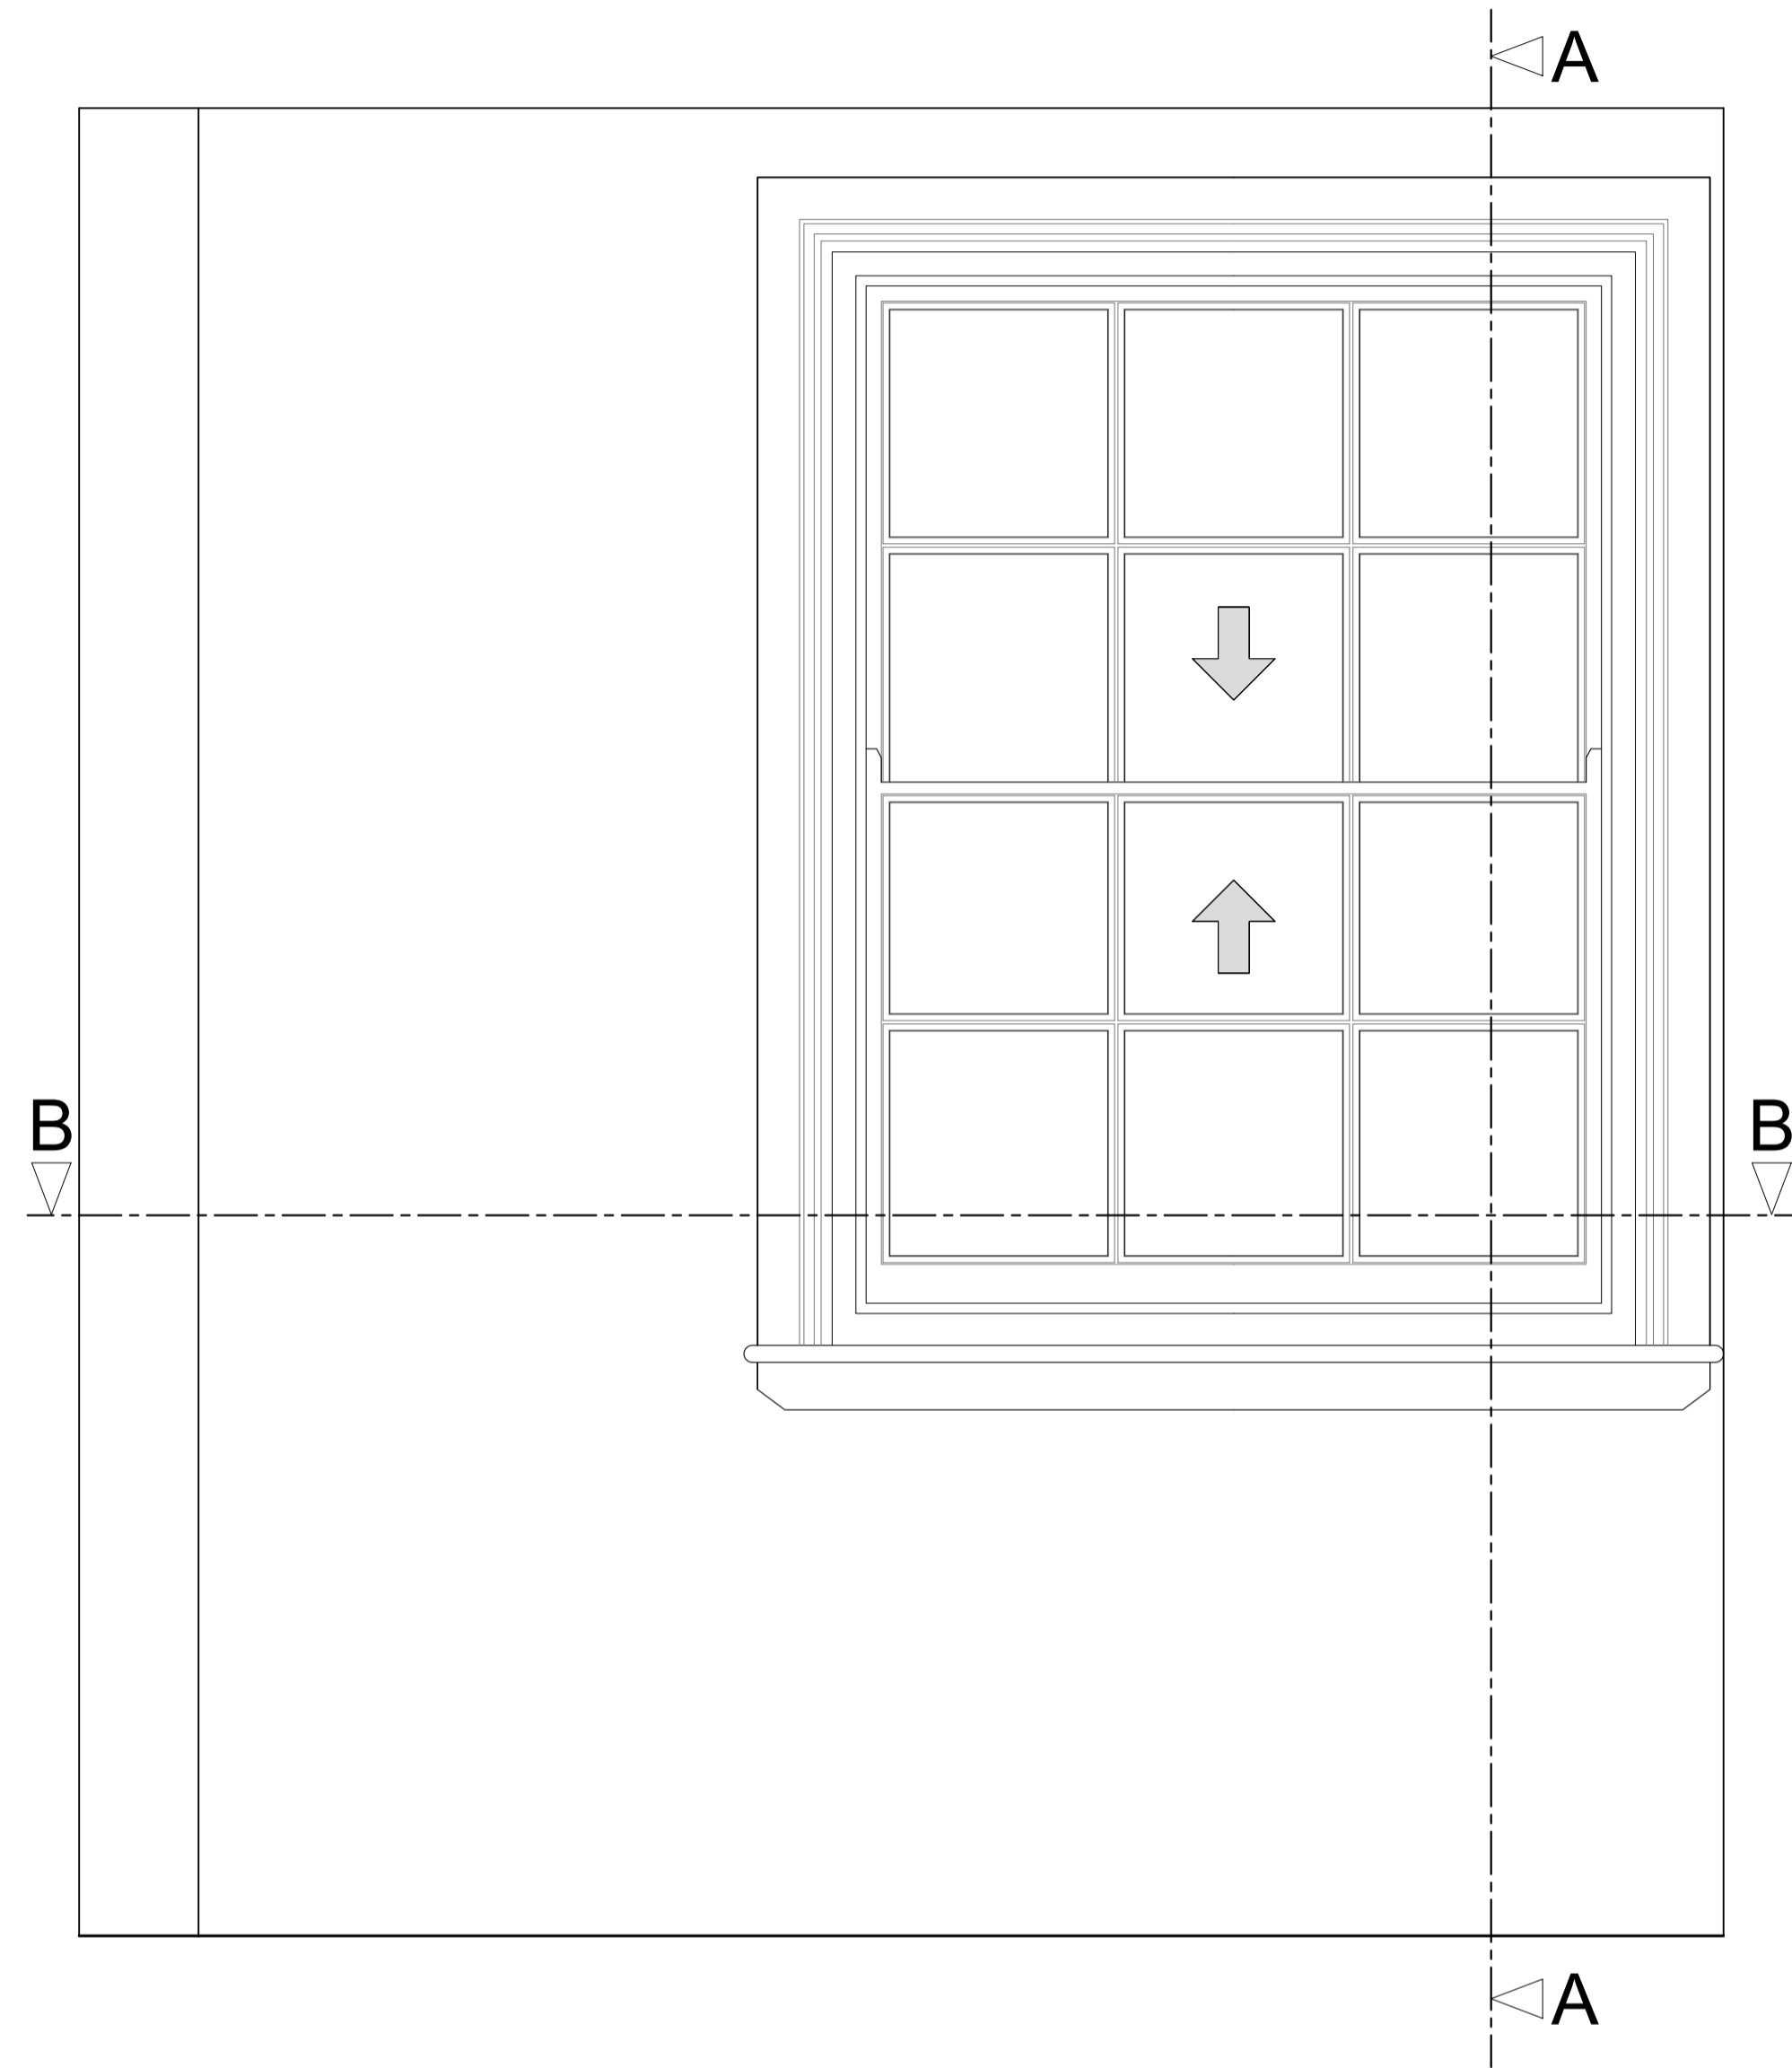

Section A-A through External Wall  
Scale: 1:10

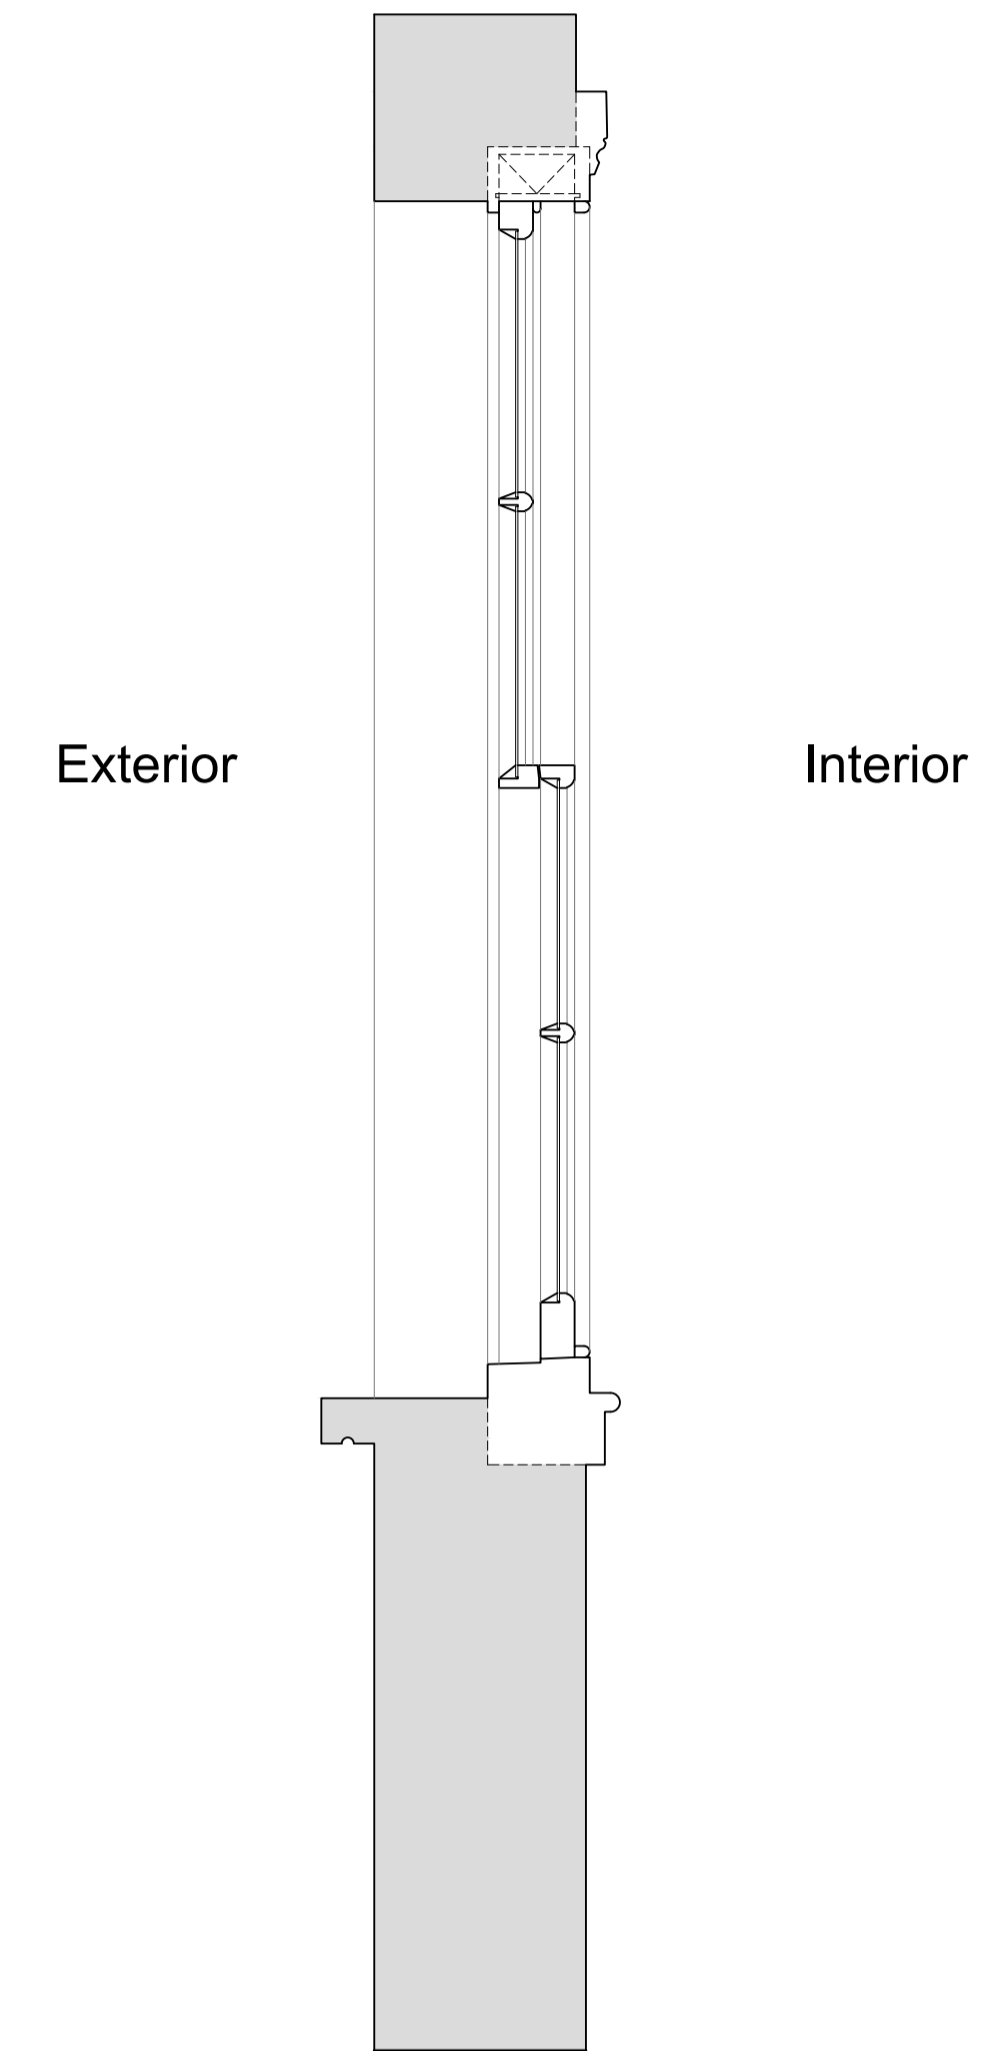

Plan Section B-B  
Scale: 1:10

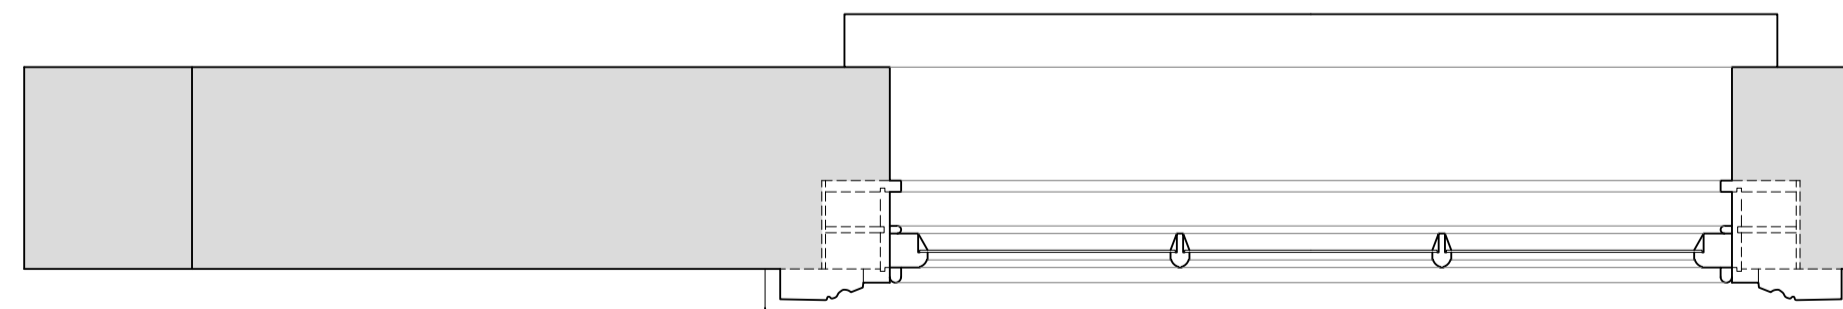

Revision	Date	Assessment
1.0	19-11-2019	Issued for listed building consent application

Do not reproduce this drawing without written permission  
All dimensions are in millimetres unless stated otherwise

Drawing Not For Construction

**HS2**

High Speed (HS2) Limited  
1st-3rd Floor  
The Podium  
1 Eversholt Street  
London NW1 2DN

**COSTAIN SKANSKA**

Costain Skanska Joint Venture  
2nd Floor  
Addison Lee Compound  
Granby Terrace  
London NW1 3SA

Site Address:  
42C Delancey Street, London NW1


Drawing Title:  
Second Floor - Bedroom Middle: EXISTING Front Window Joinery Details - Sheet 1 of 3

Drawn by: AP & PB  
Checked by: OB  
Presentation Scale: as shown @ A1

Date: 12-11-2019  
Drawing No: WPI P066 NI - 42C DeS-EX-SF-J-02  
Revision: 1.0


Internal Room Elevation with Secondary Glazing Installed

Scale: 1:10

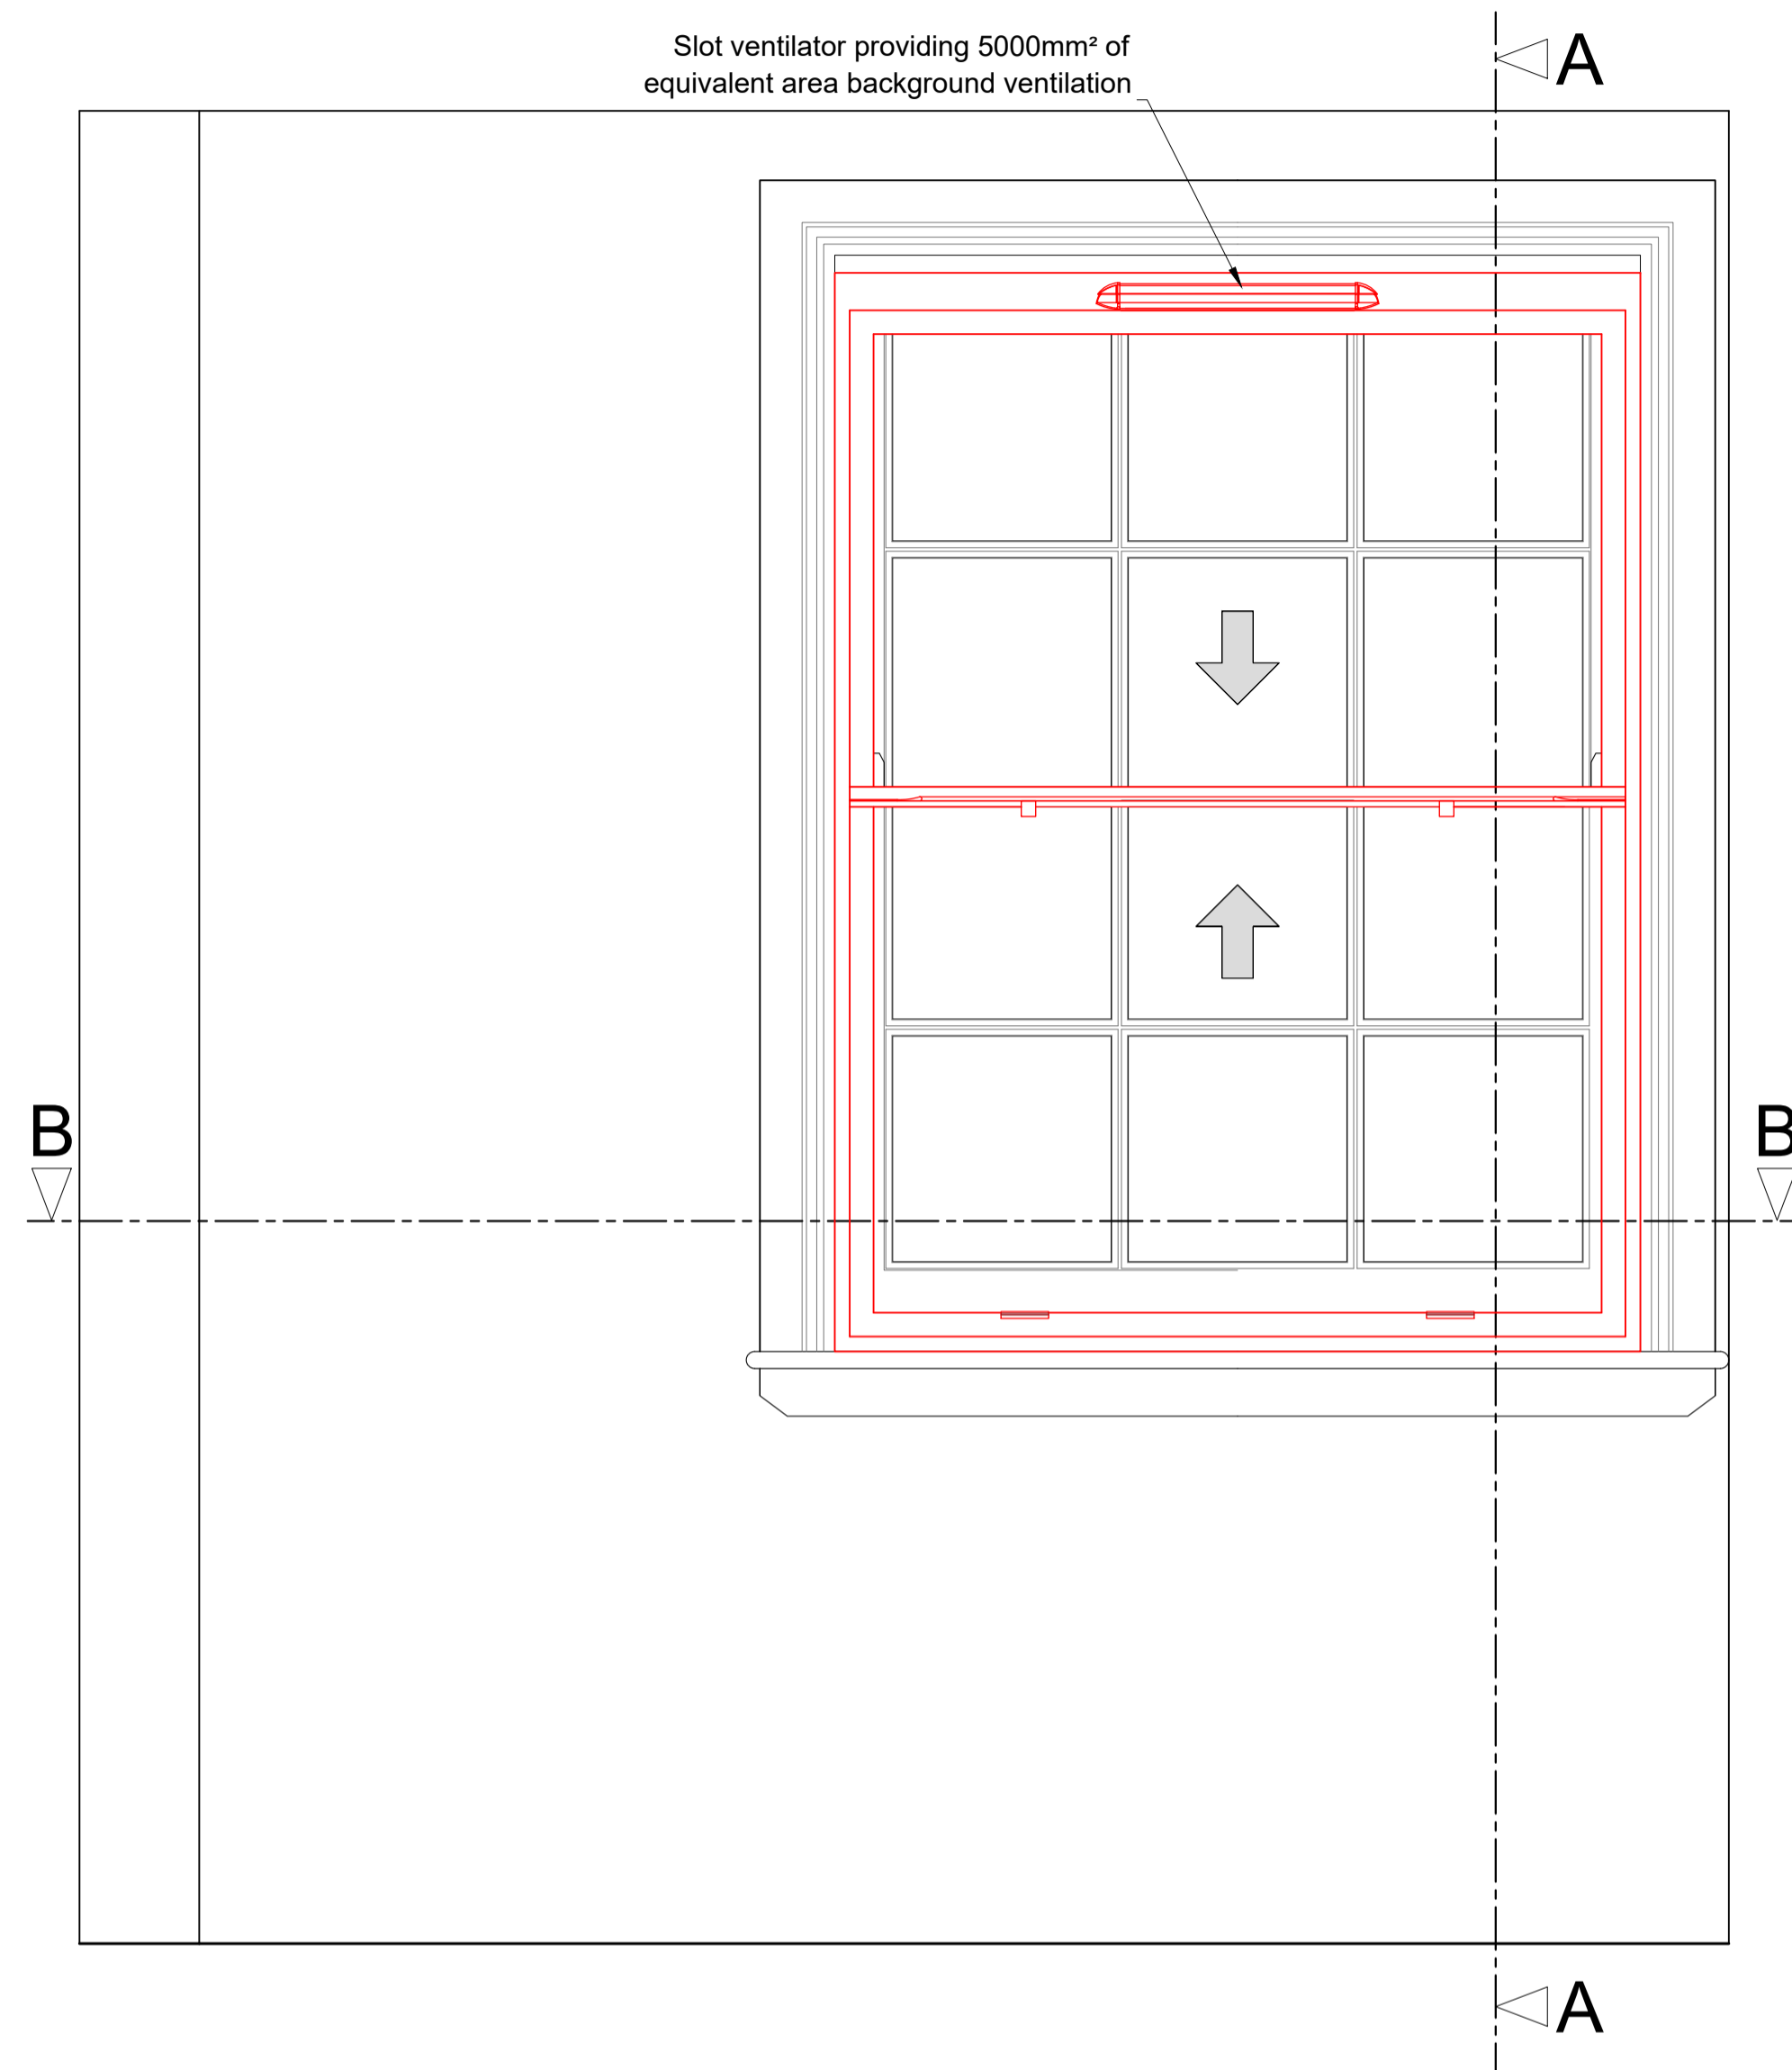


Section A-A through External Wall with Secondary Glazing Installed

Scale: 1:10

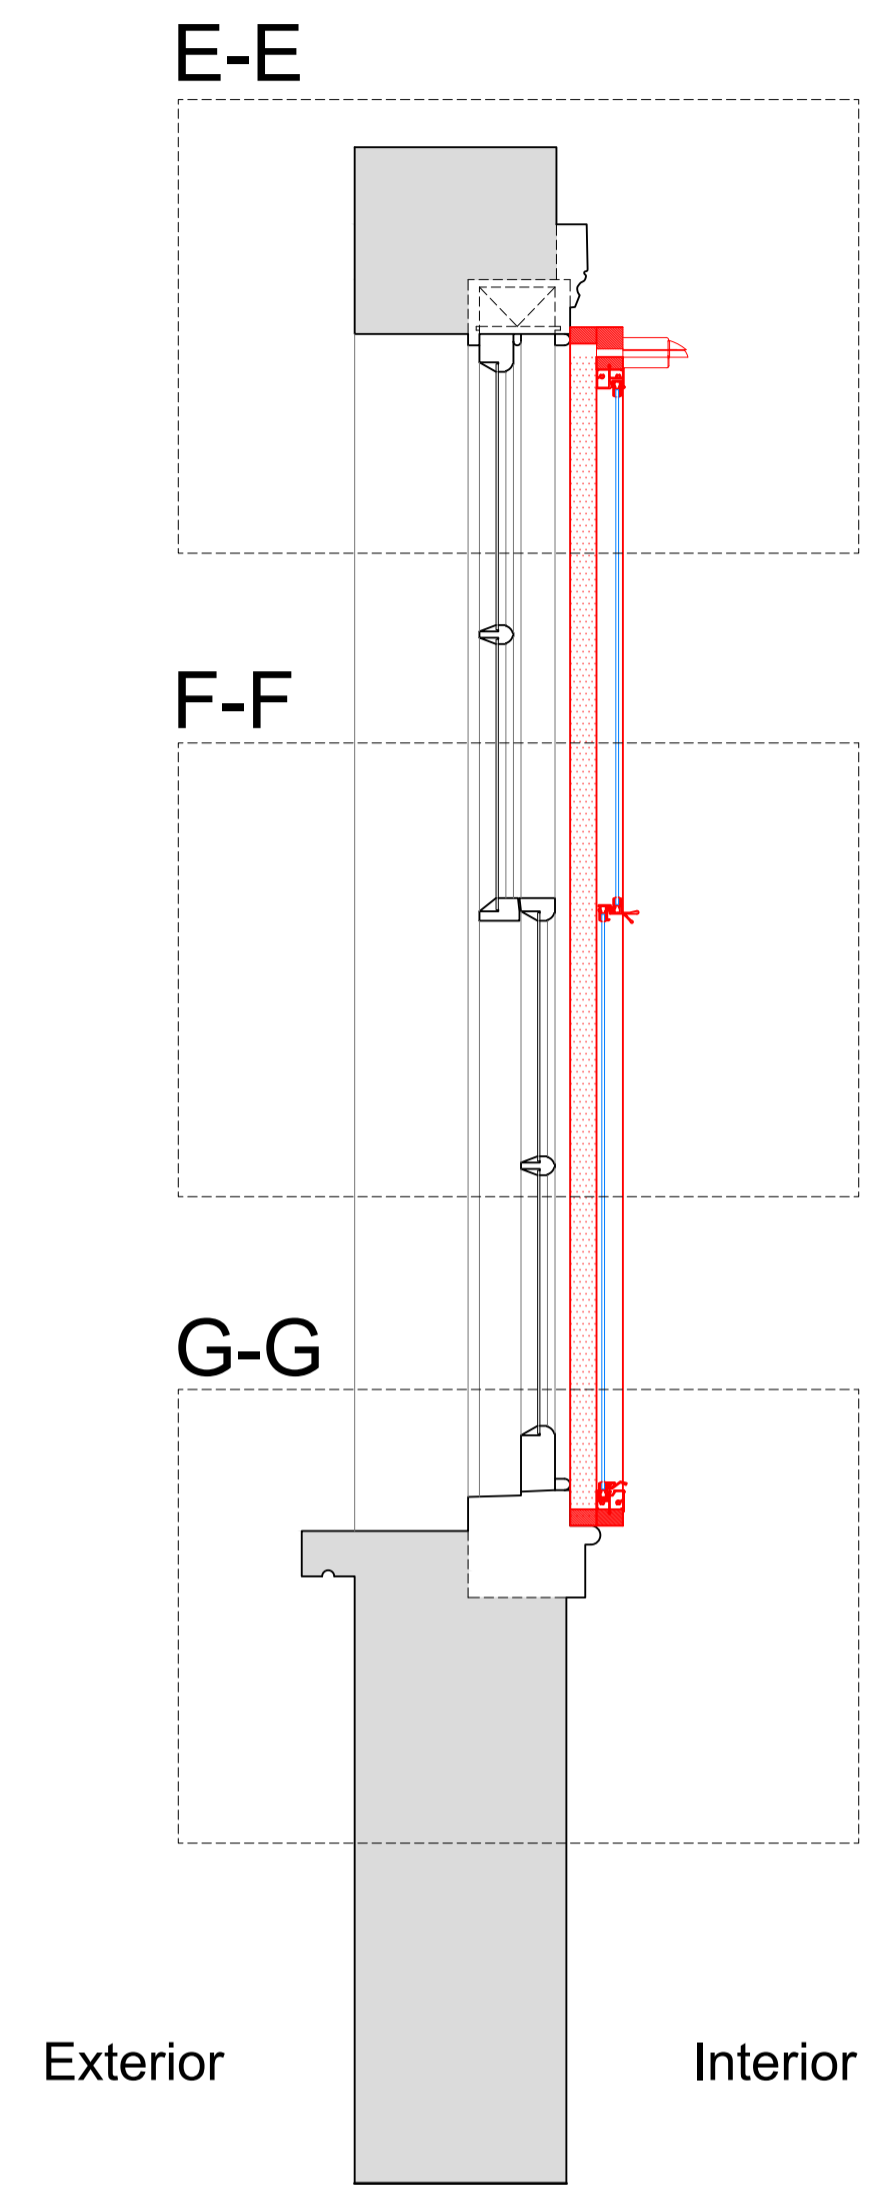

Plan Section B-B with Secondary Glazing Installed

Scale: 1:10

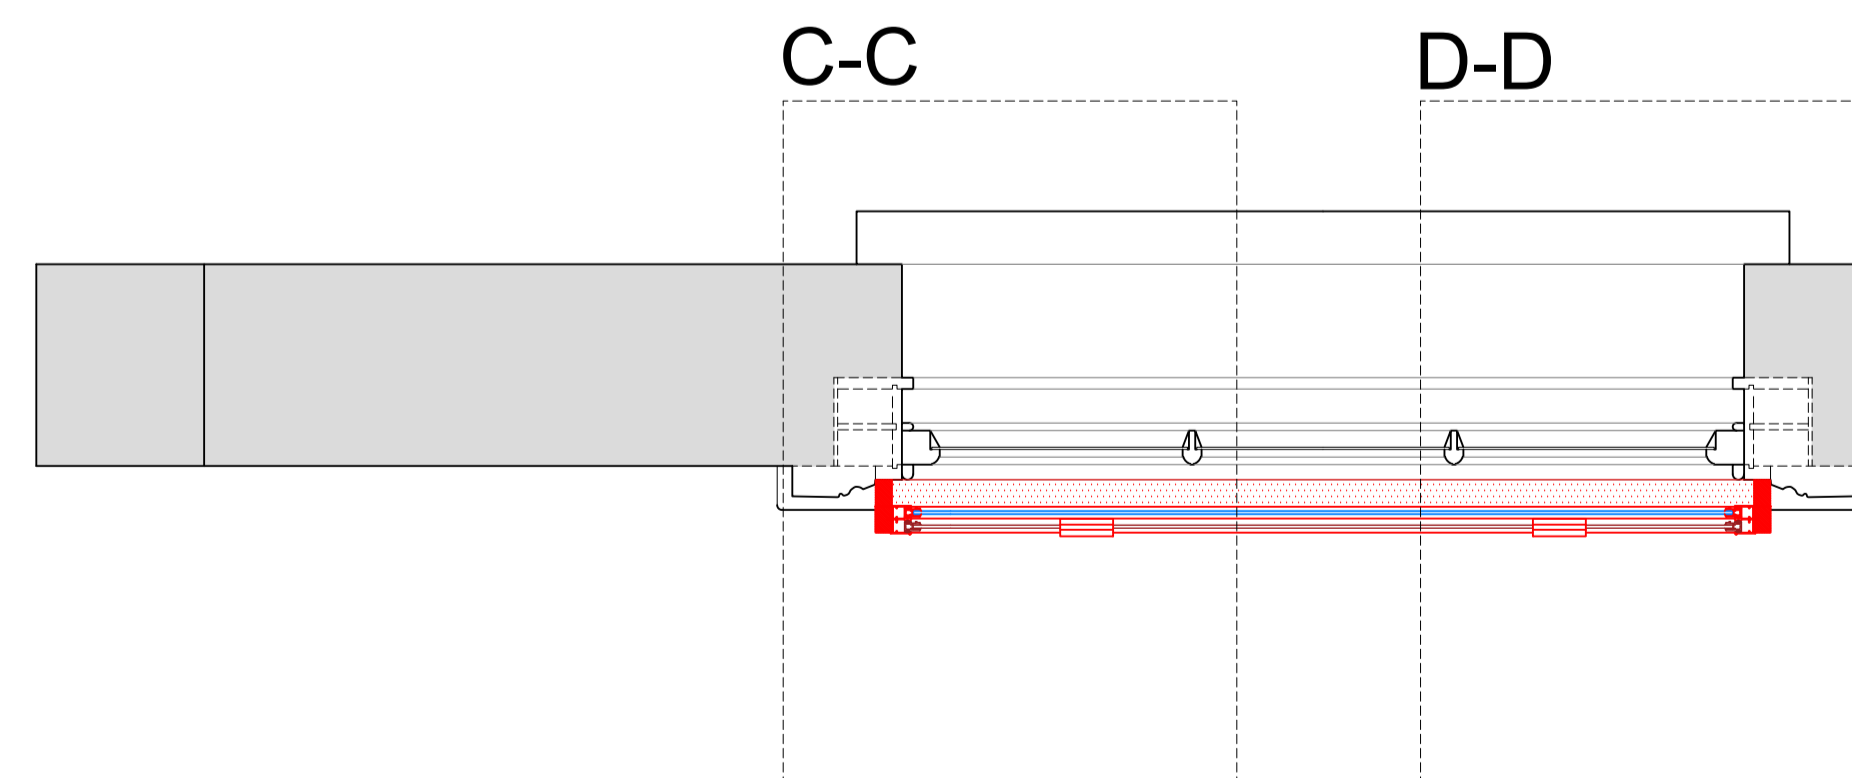

SECONDARY GLAZING SHOWN IN RED FOR VISUAL CLARITY ONLY

Revision	Date	Amendment
1.0	19-11-2019	Issued for listed building consent application

Do not reproduce this drawing without written permission  
All dimensions are in millimetres unless stated otherwise

Drawing Not For Construction

**HS2**

High Speed (HS2) Limited  
1st-3rd Floor  
The Podium  
1 Eversholt Street  
London NW1 2DN

**COSTAIN SKANSKA**

Costain Skanska Joint Venture  
2nd Floor  
Addison Lee Compound  
Granby Terrace  
London NW1 3SA


Site Address:  
42C Delancey Street, London NW1

Drawing Title:  
Second Floor - Bedroom Middle: PROPOSED Secondary Glazing Details - Sheet 2 of 3


Drawn by: AP & PB  
Checked by: OB  
Presentation Scale: as shown @ A1

Date: 12-11-2019  
Drawing No: WPI P066 NI - 42C DeS-PR-SF-J-02.1  
Revision: 1.0


Section C-C  
Scale: 1:5 on A1

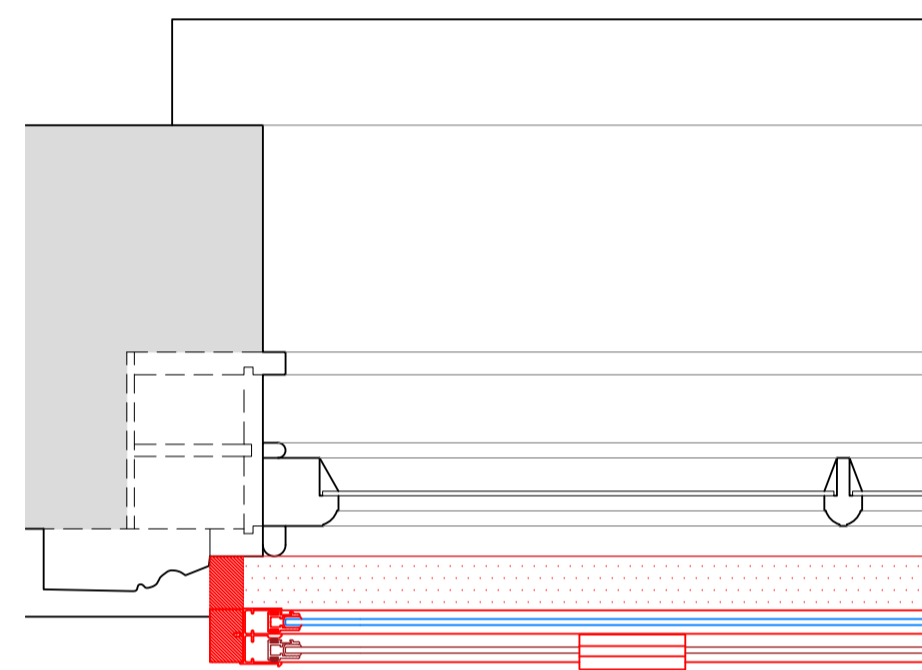


Section D-D  
Scale: 1:5 on A1

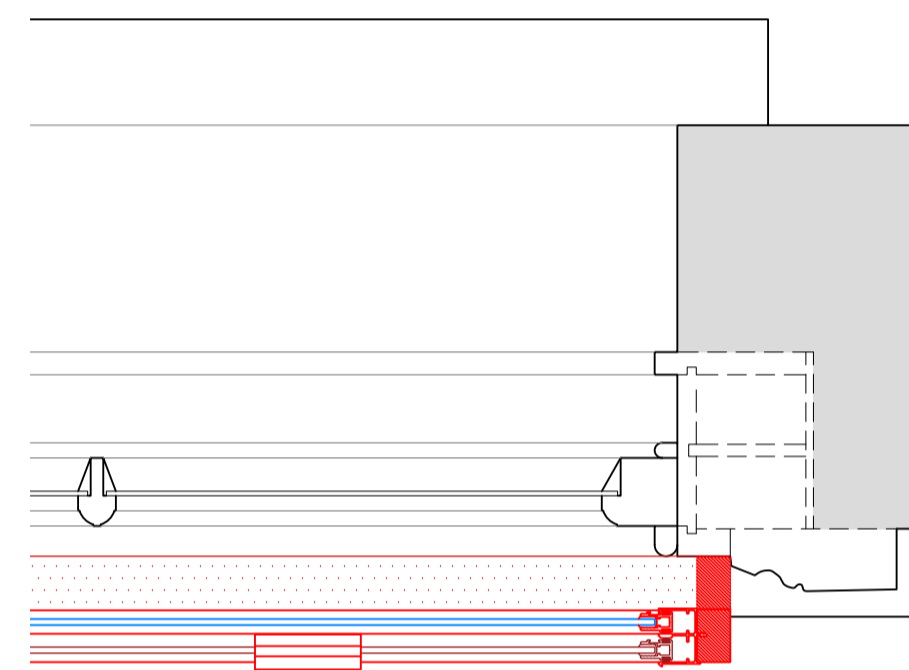


Section E-E  
Scale: 1:5 on A1

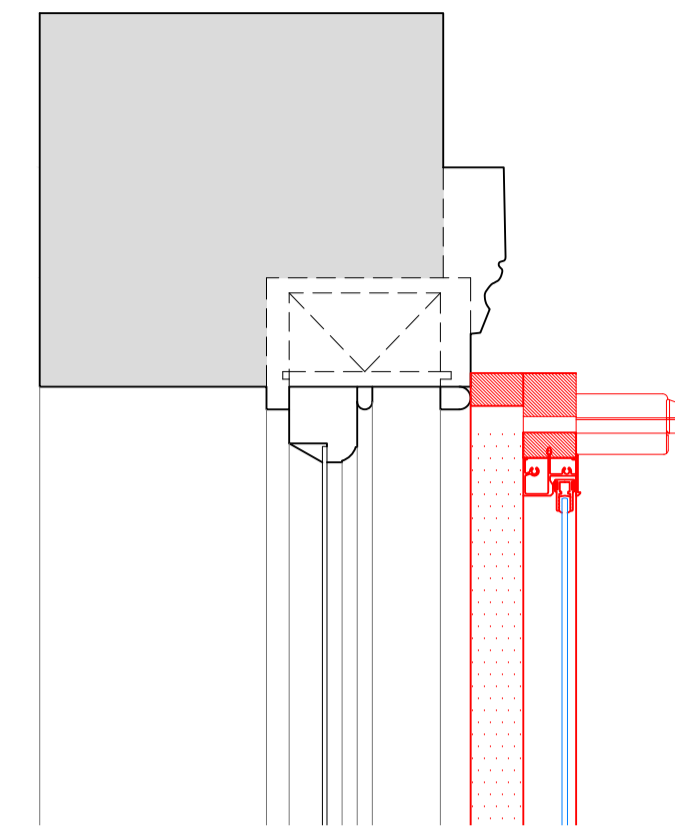

Section F-F  
Scale: 1:5 on A1

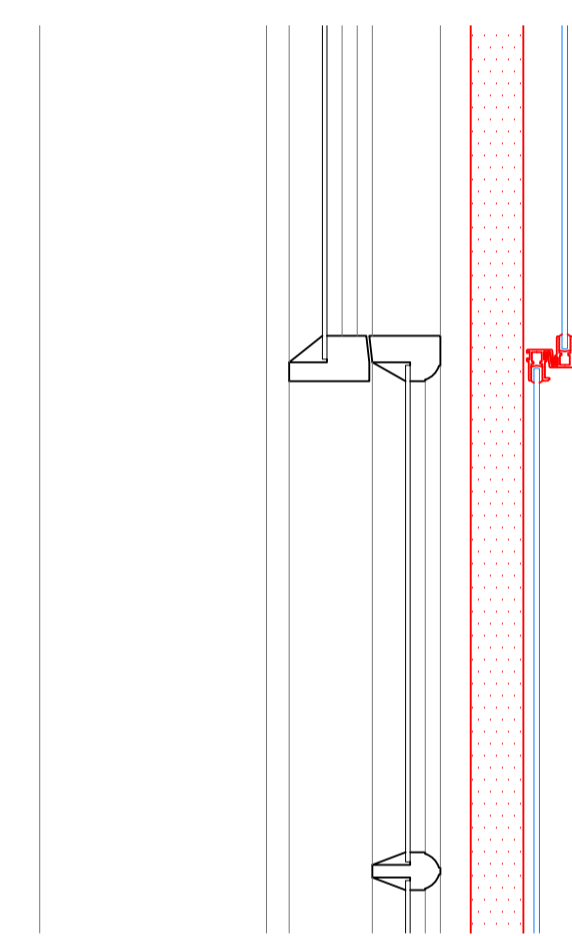

Section G-G  
Scale: 1:5 on A1

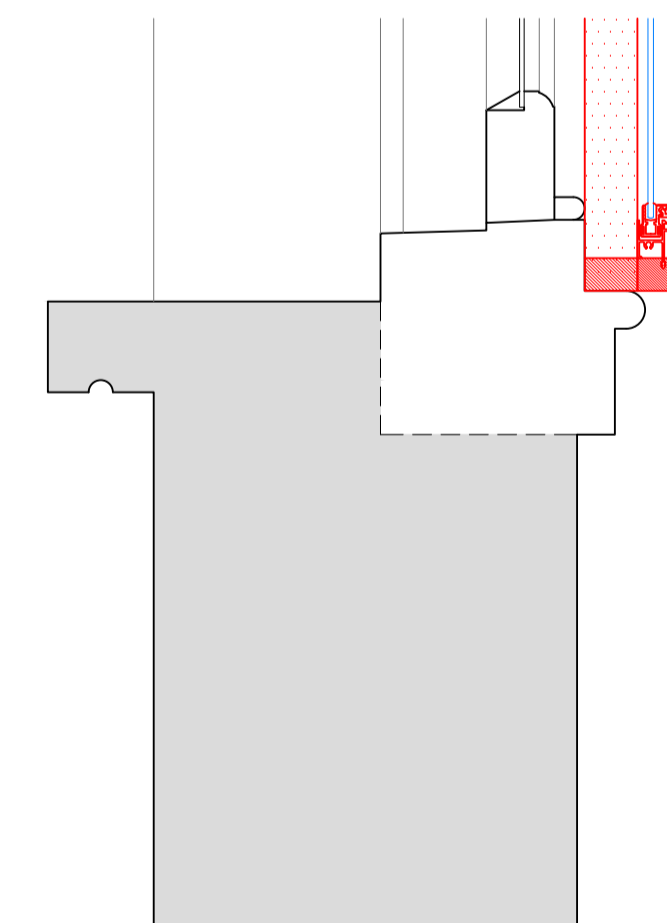

SECONDARY GLAZING SHOWN IN RED FOR VISUAL CLARITY ONLY

Revision	Date	Assessment
1.0	19-11-2019	Issued for listed building consent application

Do not reproduce this drawing without written permission  
All dimensions are in millimetres unless stated otherwise

Drawing Not For Construction

**HS2**


High Speed (HS2) Limited  
1st-3rd Floor  
The Podium  
1 Eversholt Street  
London NW1 2DN

**COSTAIN SKANSKA**


Costain Skanska Joint Venture  
2nd Floor  
Addison Lee Compound  
Granby Terrace  
London NW1 3SA

Site Address: 42C Delancey Street, London NW1			
Drawing Title: Second Floor - Bedroom Middle: PROPOSED Secondary Glazing Details - Sheet 3 of 3			
Drawn by: AP & PB	Checked by: OB	Presented by: OB	Scale: 1:5 @ A1
Date: 12-11-2019	Drawing No: WPI P066 NI - 42C DeS-PR-SF-J-02.2	Revision: 1.0	


Internal Room Elevation  
Scale: 1:10

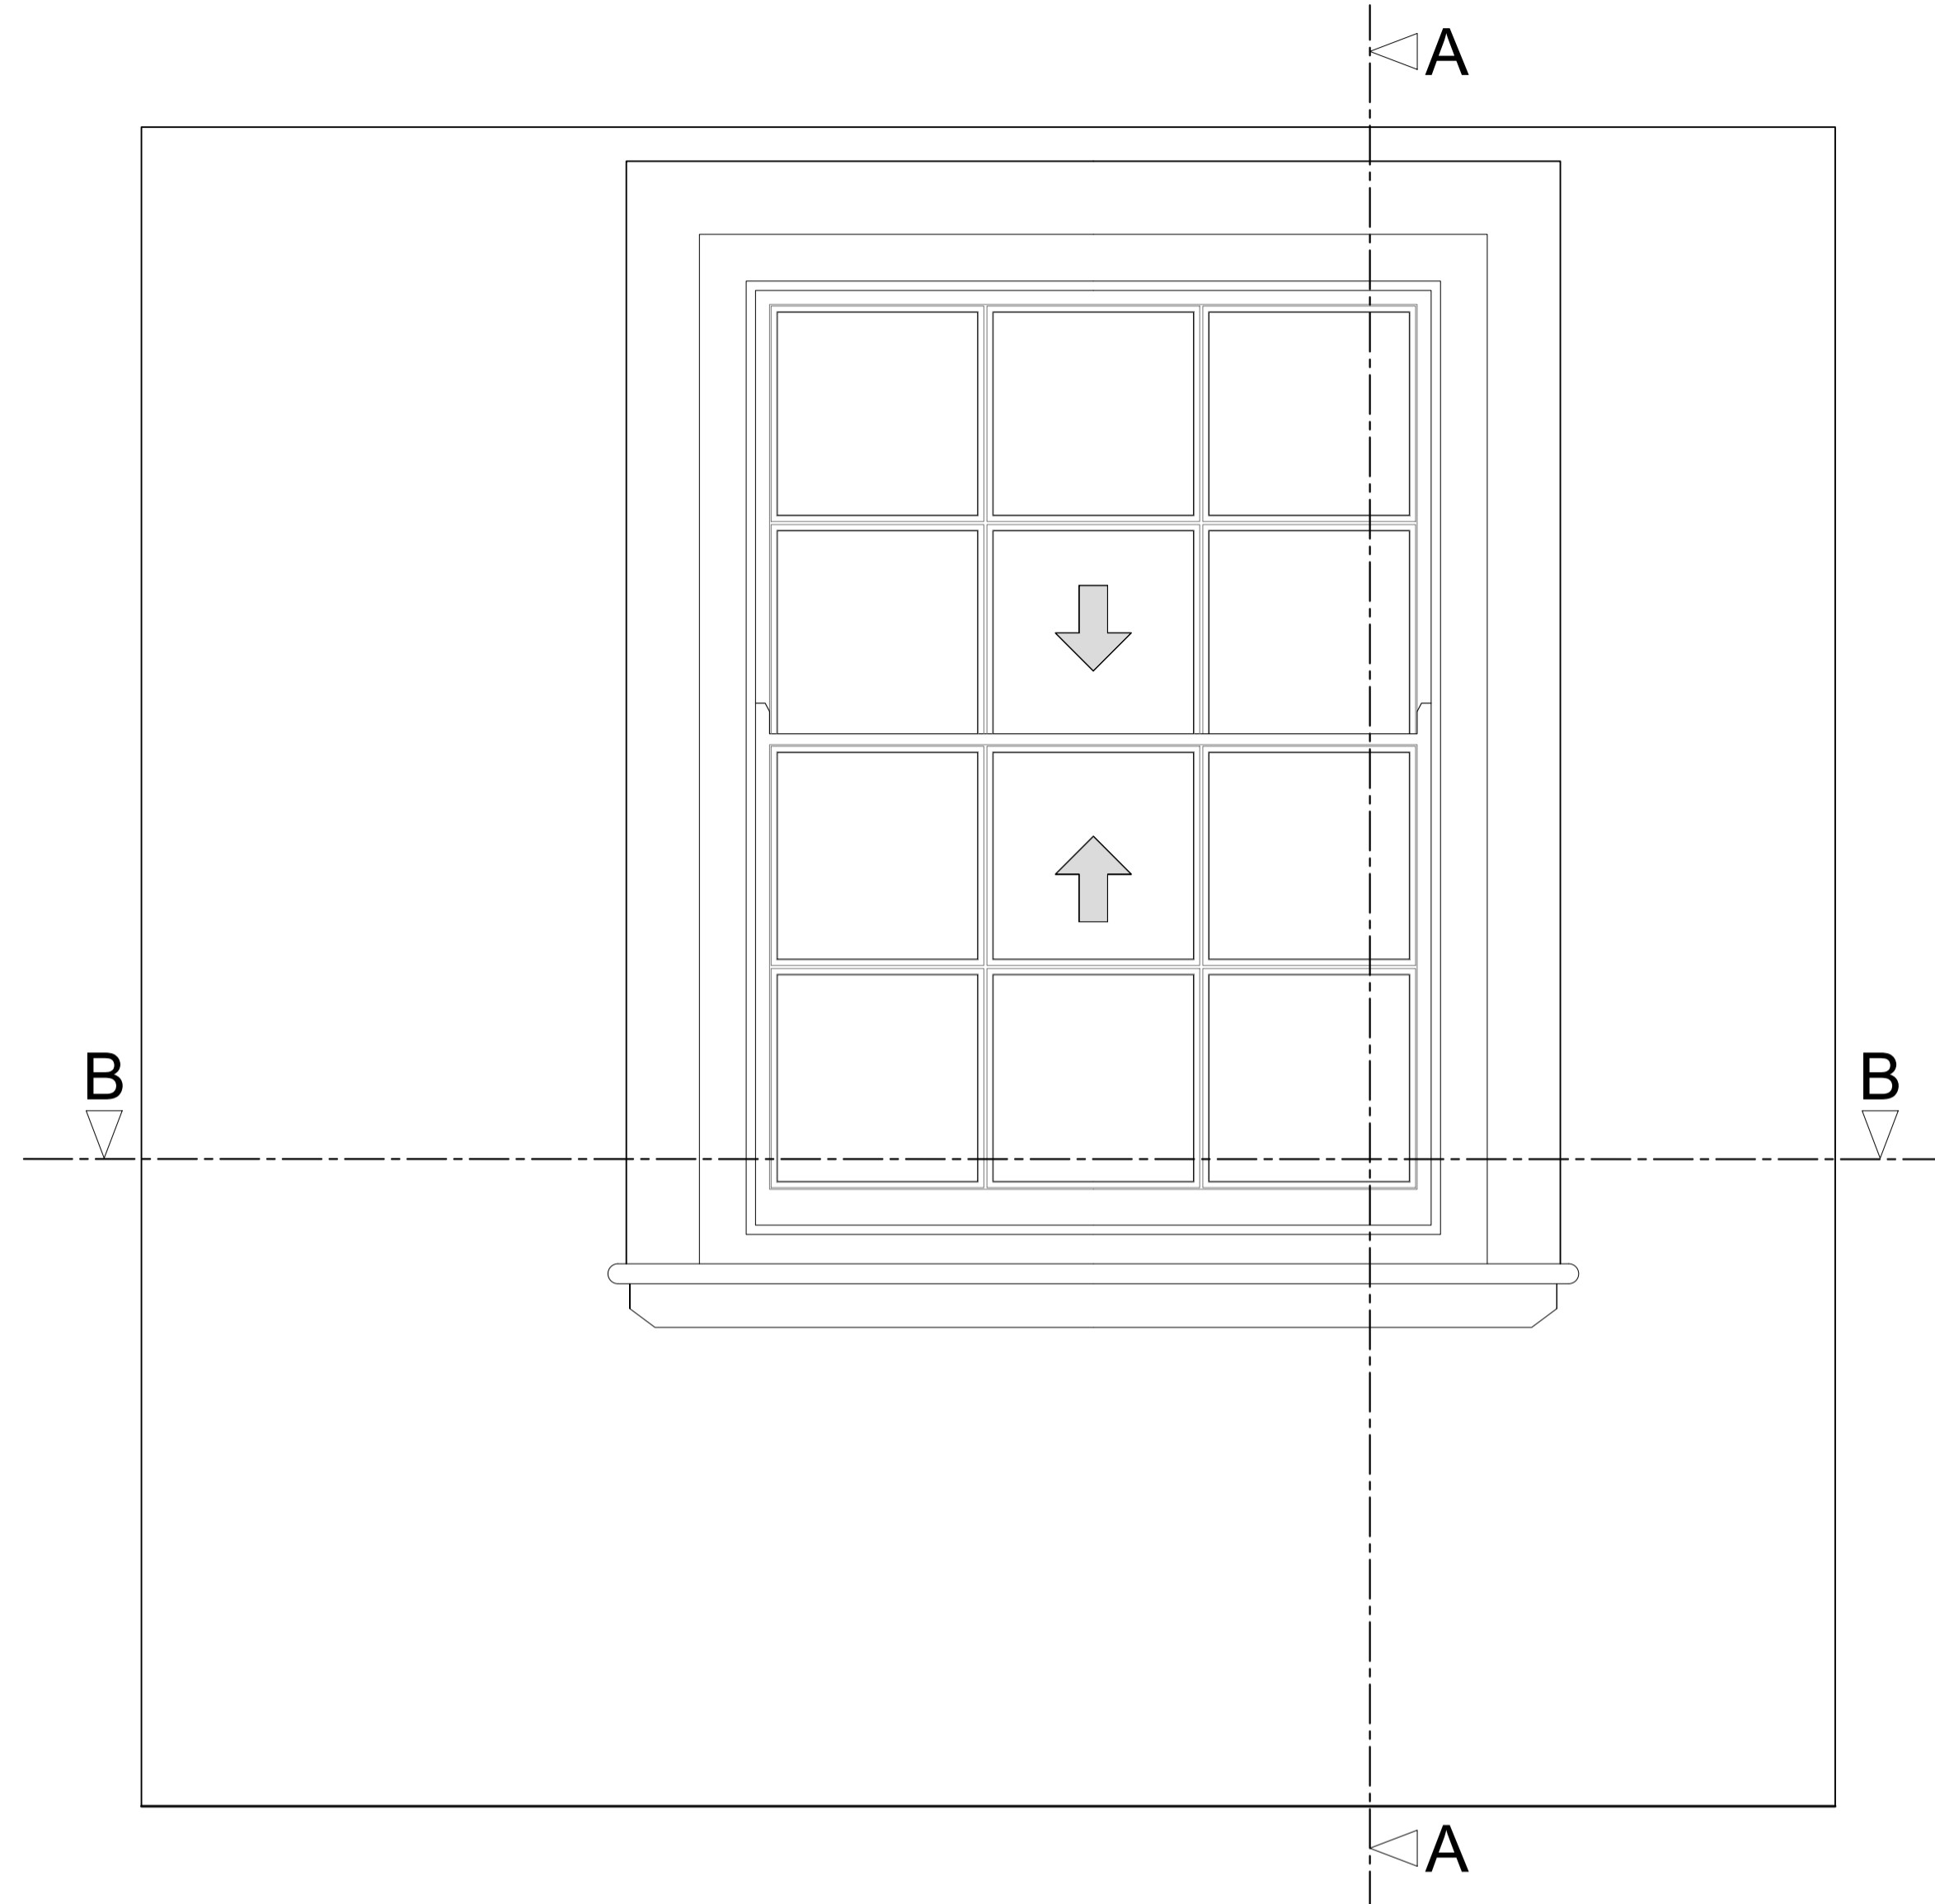

Section A-A through External Wall  
Scale: 1:10

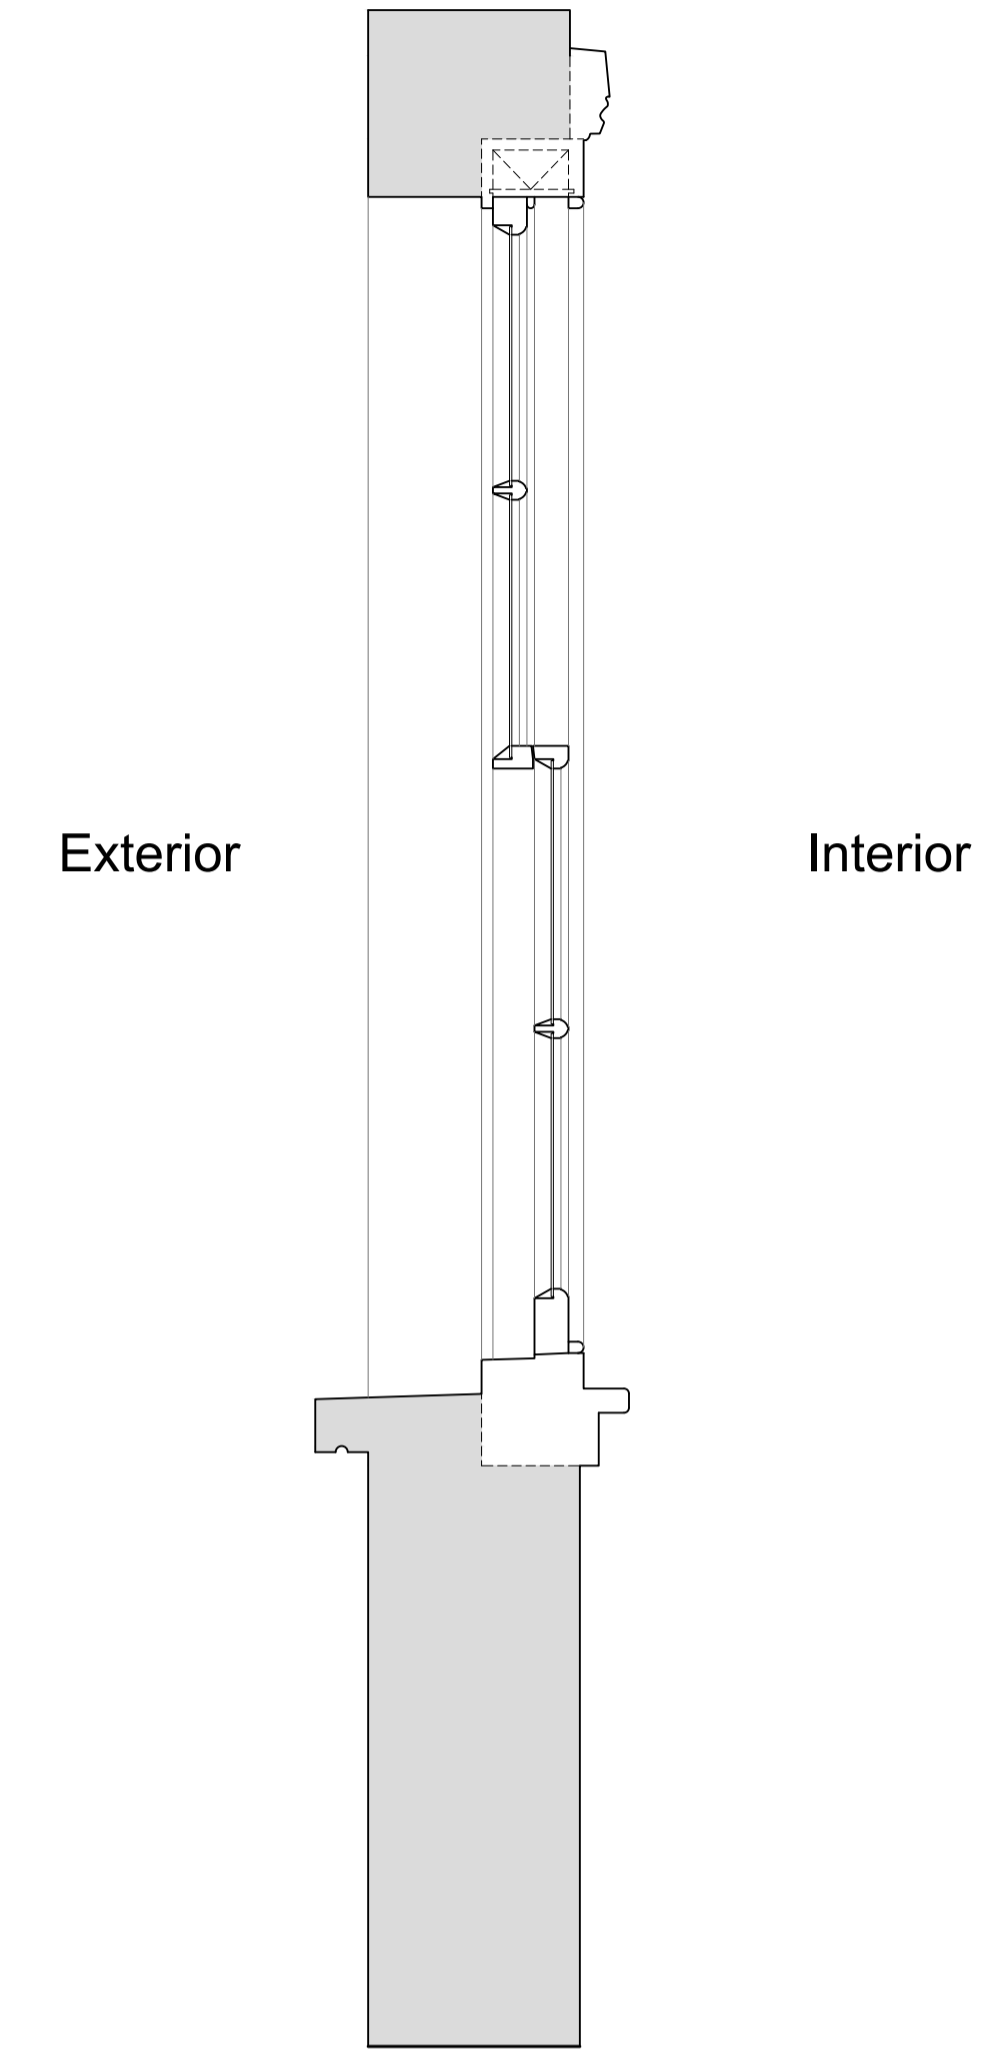

Plan Section B-B  
Scale: 1:10

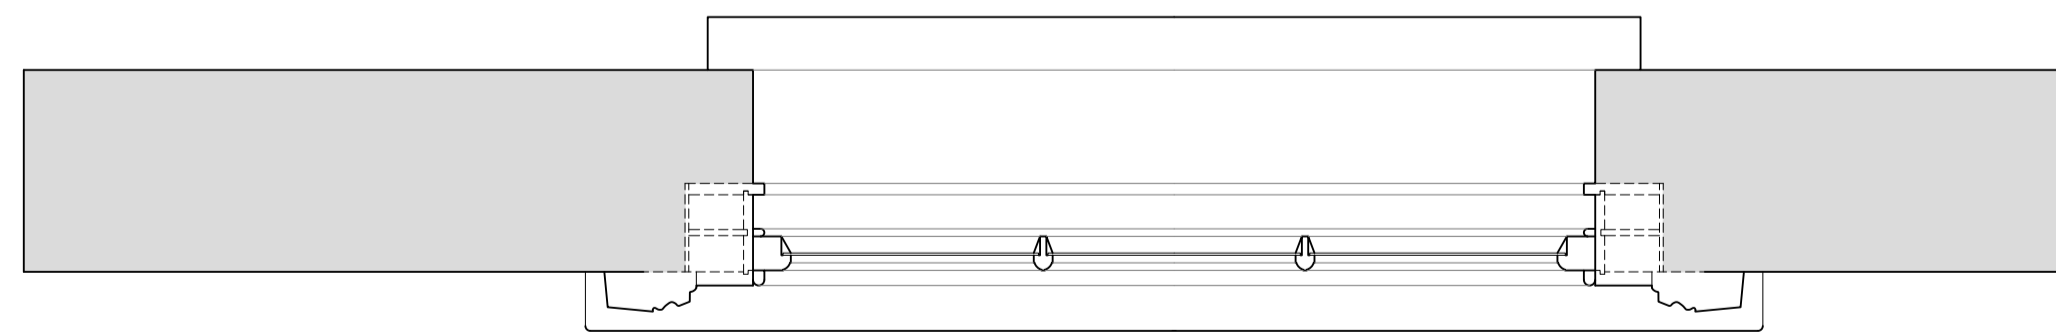

Revision	Date	Amendment
1.0	19-11-2019	Issued for listed building consent application

Do not reproduce this drawing without written permission  
All dimensions are in millimetres unless stated otherwise

Drawing Not For Construction

**HS2**

High Speed (HS2) Limited  
1st-3rd Floor  
The Podium  
1 Eversholt Street  
London NW1 2DN

**COSTAIN SKANSKA**

Costain Skanska Joint Venture  
2nd Floor  
Addison Lee Compound  
Granby Terrace  
London NW1 3SA

Site Address:  
42C Delancey Street, London NW1


Drawing Title:  
Second Floor - Bedroom Right: EXISTING Front Window Joinery Details - Sheet 1 of 3

Drawn by: AP & PB  
Checked by: PB  
Presentation Scale: as shown @ A1

Date: 12-11-2019  
Drawing No: WPI P066 NI - 42C DeS-EX-LSF-J-03  
Revision: 1.0


Internal Room Elevation with Secondary Glazing Installed

Scale: 1:10

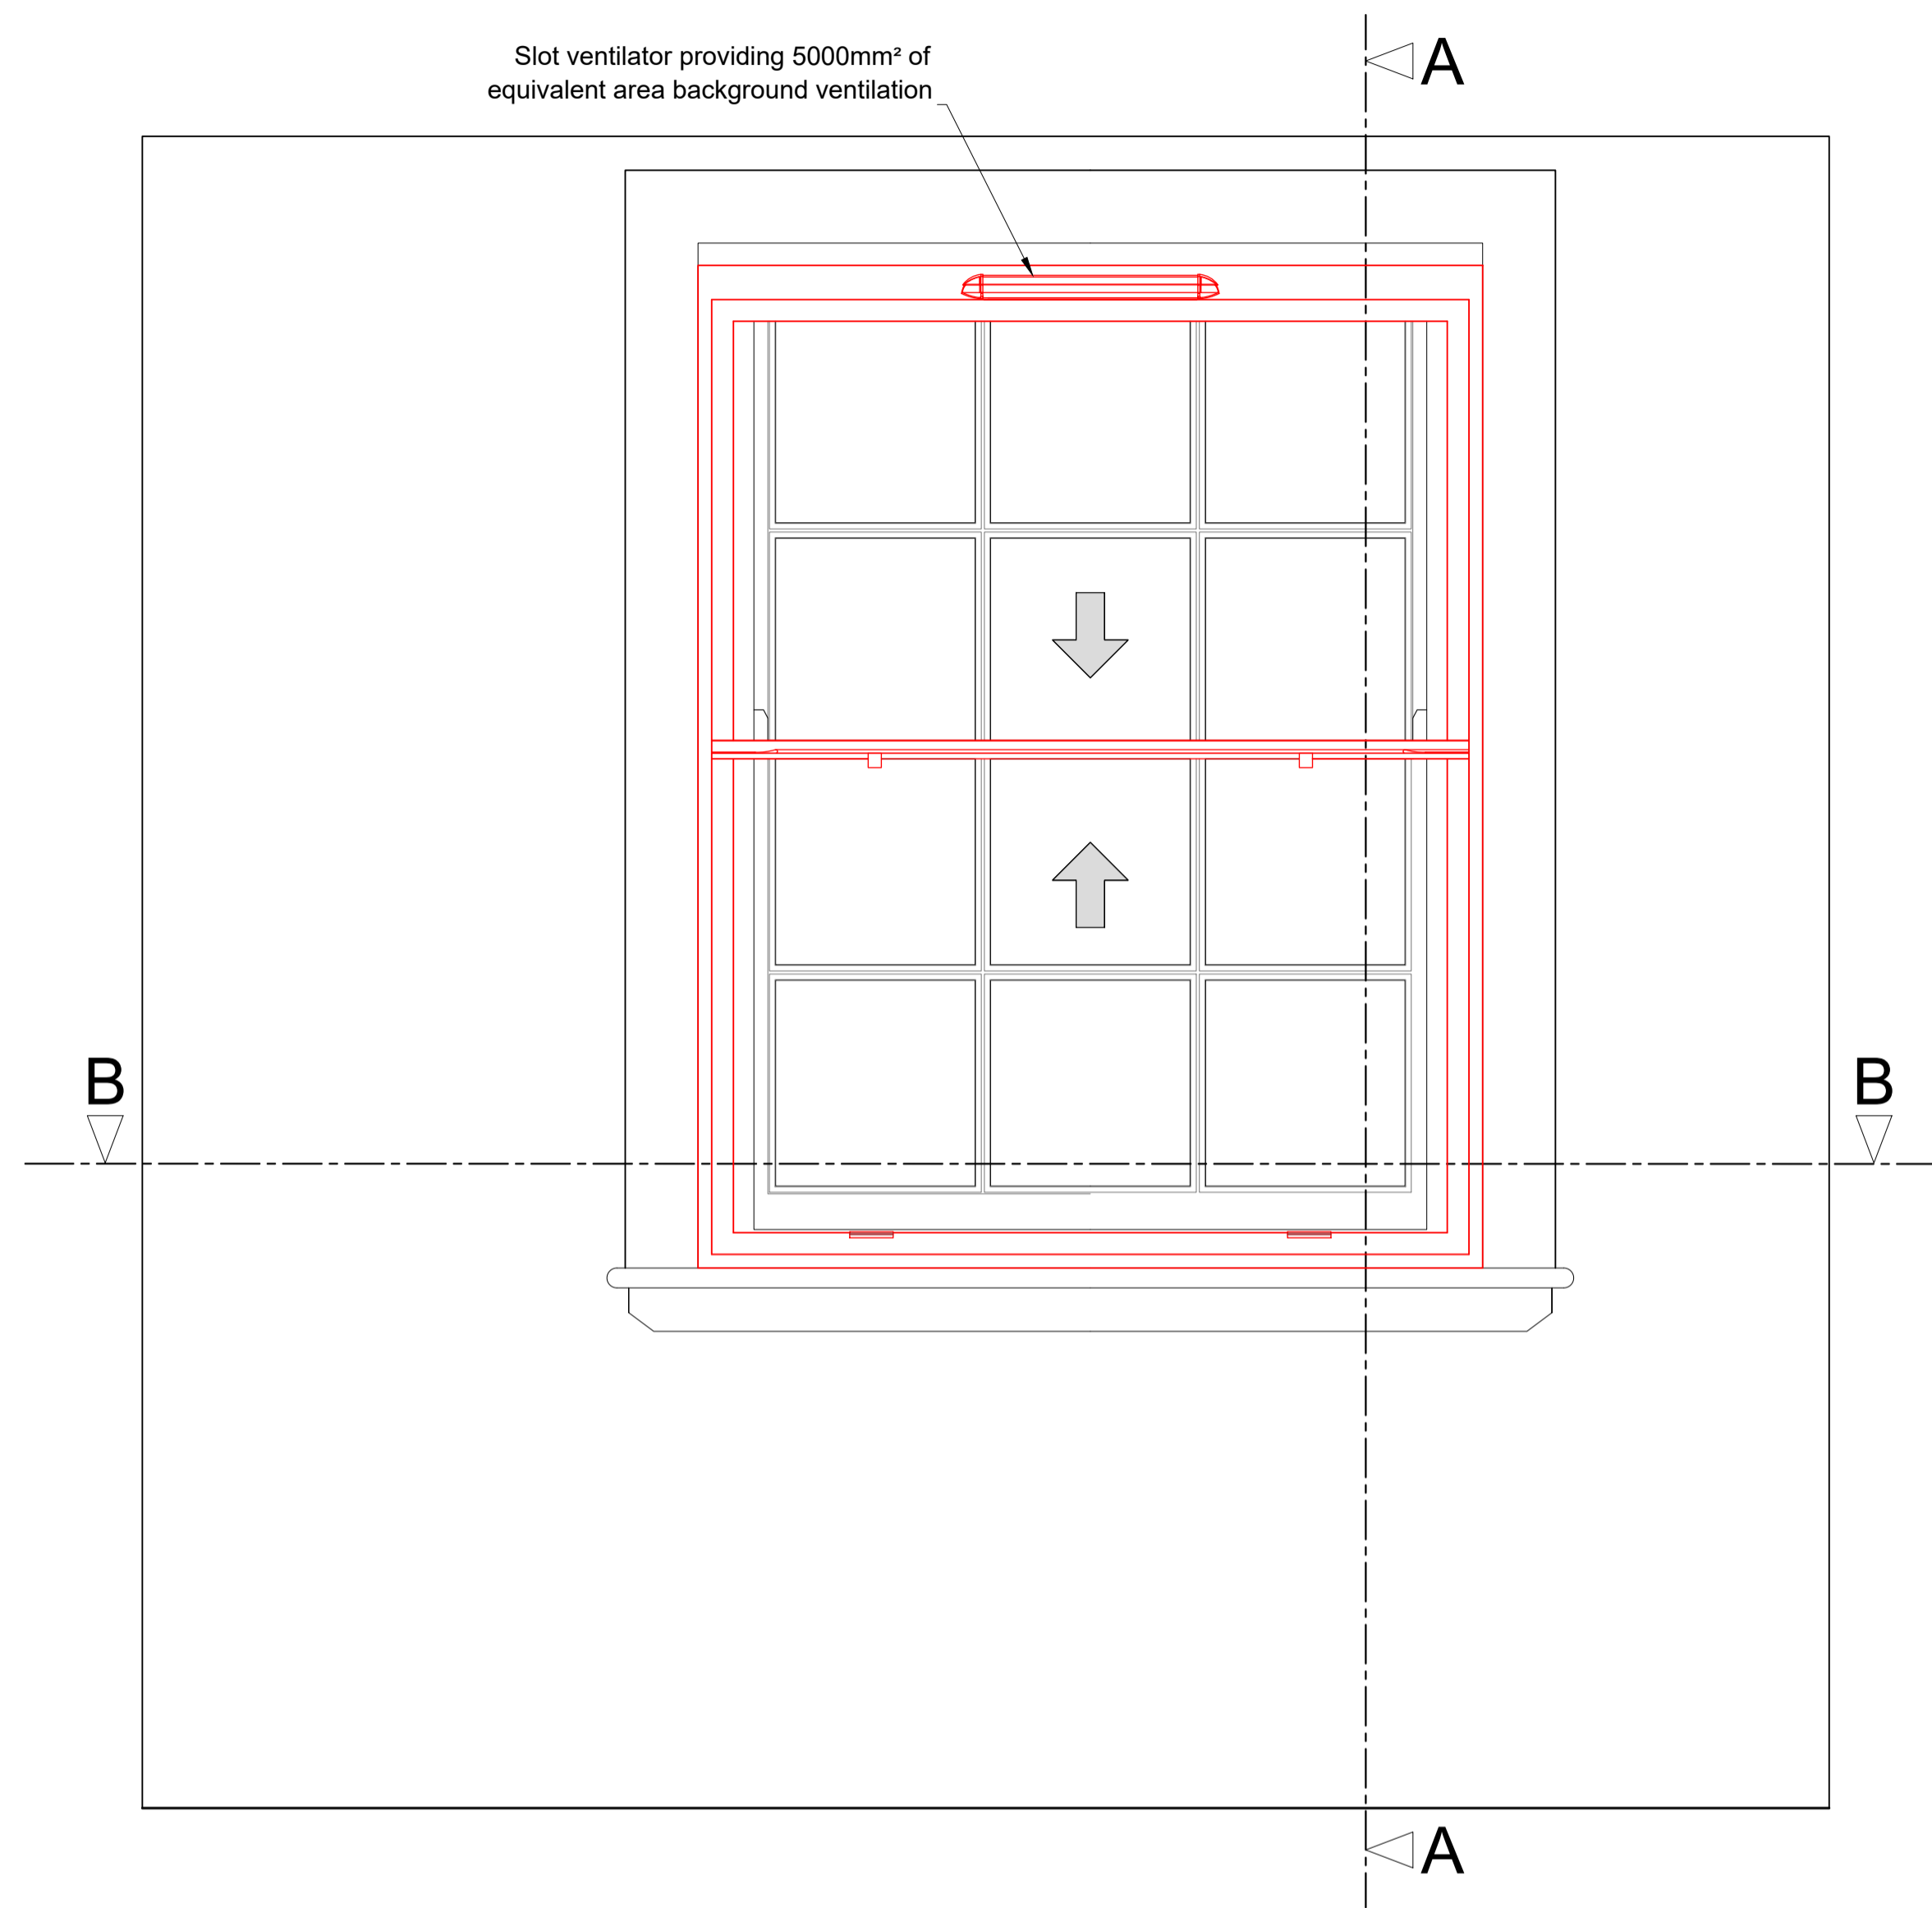


Section A-A through External Wall with Secondary Glazing Installed

Scale: 1:10

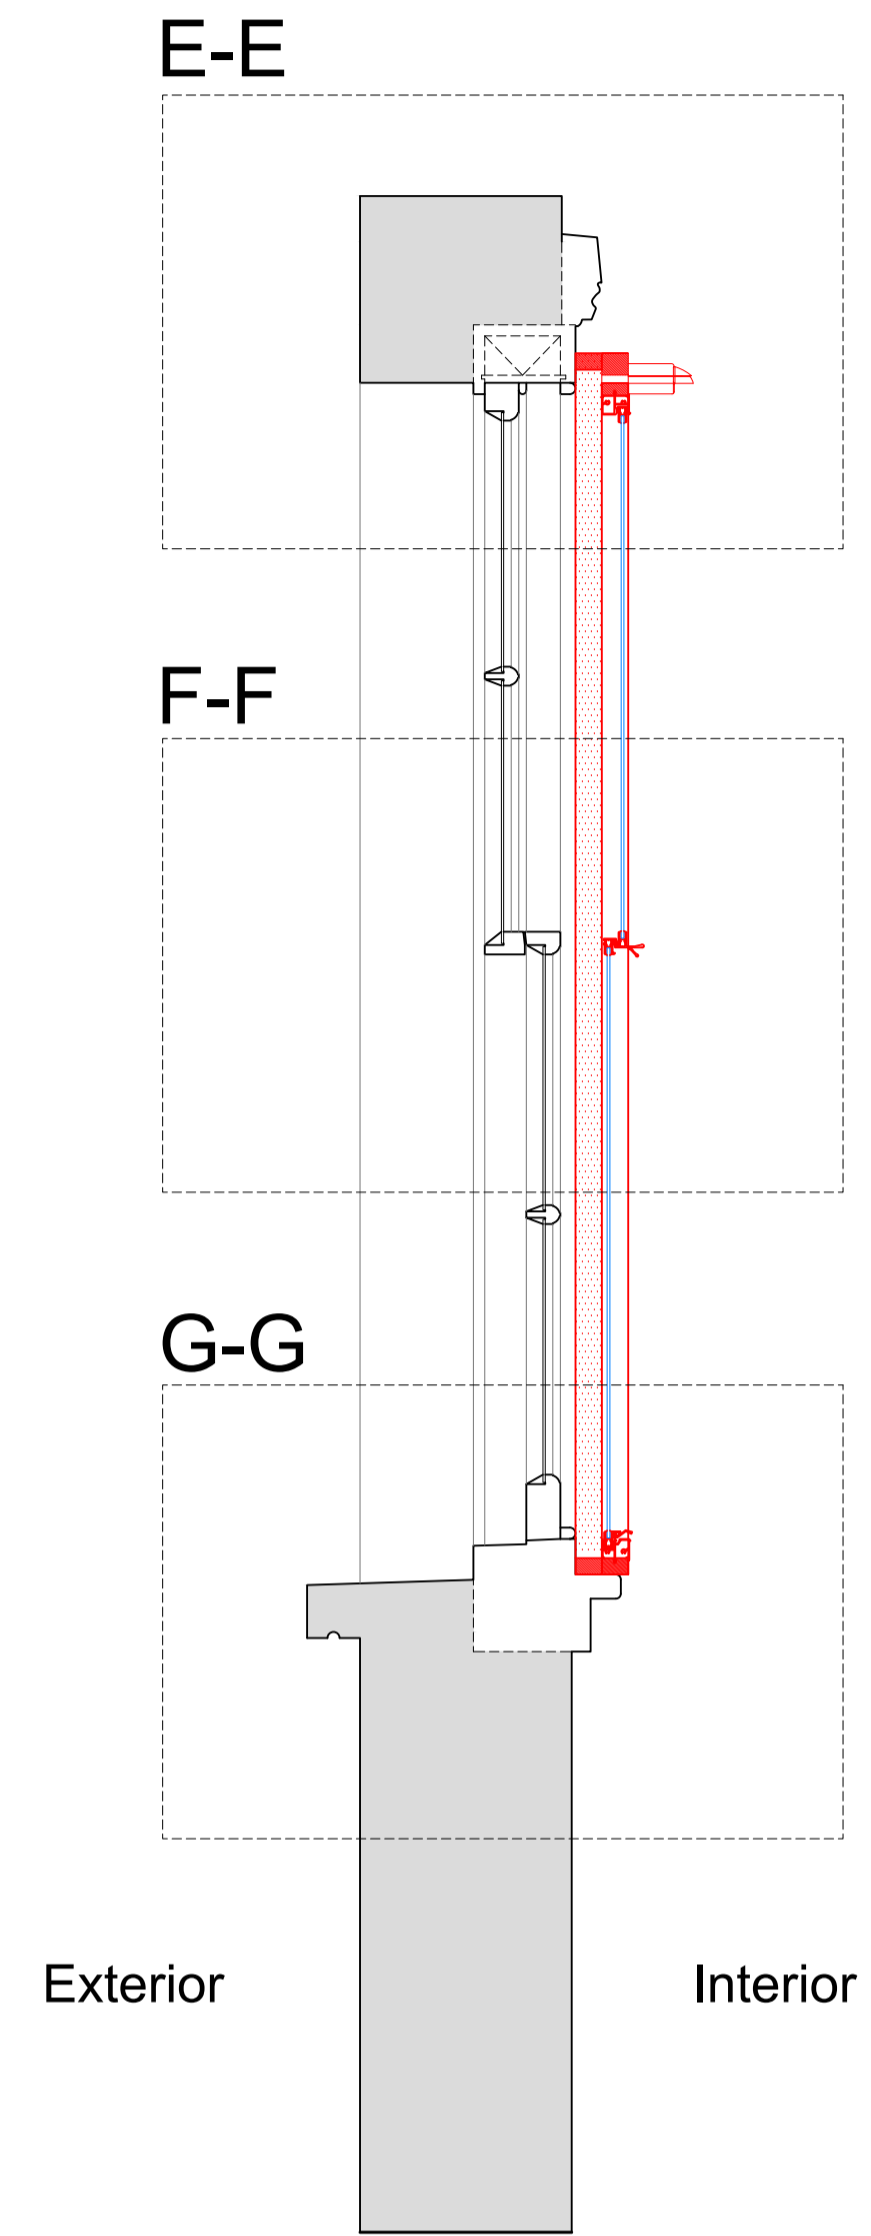

Plan Section B-B with Secondary Glazing Installed

Scale: 1:10

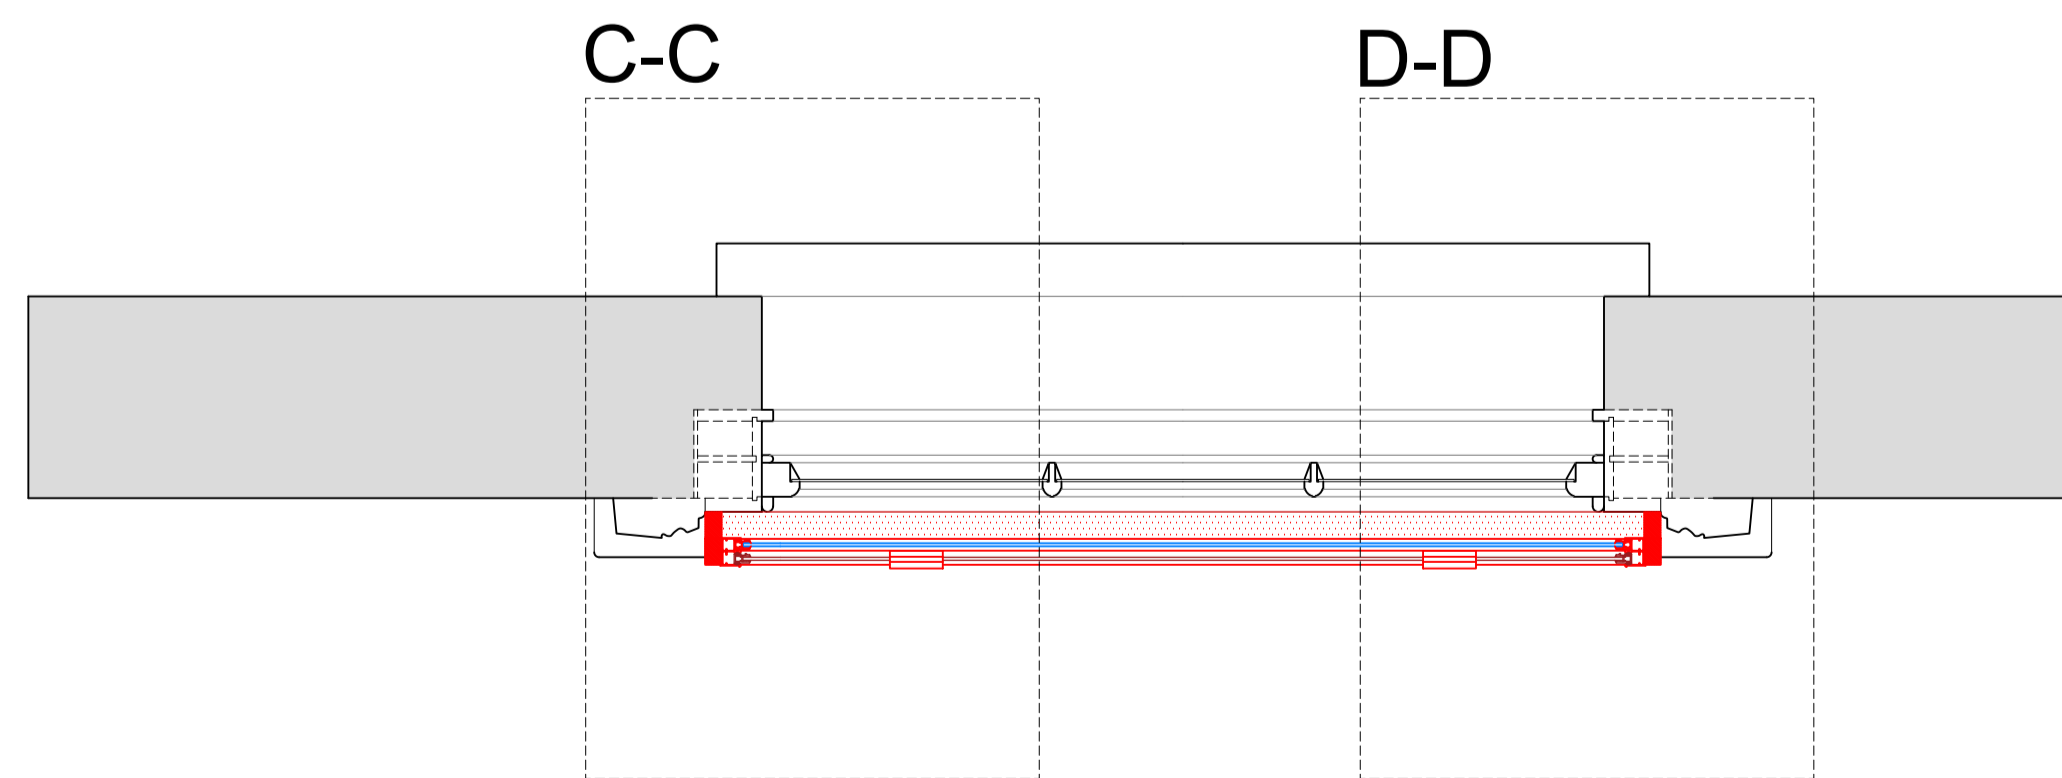

SECONDARY GLAZING SHOWN IN RED FOR VISUAL CLARITY ONLY

Revision	Date	Amendment
1.0	19-11-2019	Issued for listed building consent application

Do not reproduce this drawing without written permission  
All dimensions are in millimetres unless stated otherwise

Drawing Not For Construction

**HS2**

High Speed (HS2) Limited  
1st-3rd Floor  
The Podium  
1 Eversholt Street  
London NW1 2DN

**COSTAIN SKANSKA**

Costain Skanska Joint Venture  
2nd Floor  
Addison Lee Compound  
Granby Terrace  
London NW1 3SA

Site Address:  
42C Delancey Street, London NW1


Drawing Title:  
Second Floor - Bedroom Right: PROPOSED Secondary Glazing Details - Sheet 2 of 3

Drawn by: AP & PB  
Checked by: OB  
Presentation Scale: as shown @ A1


Date: 12-11-2019  
Drawing No: WPI P066 NI - 42C DeS-PR-LSF-J-03.1  
Revision: 1.0




Section C-C  
Scale: 1:5 on A1

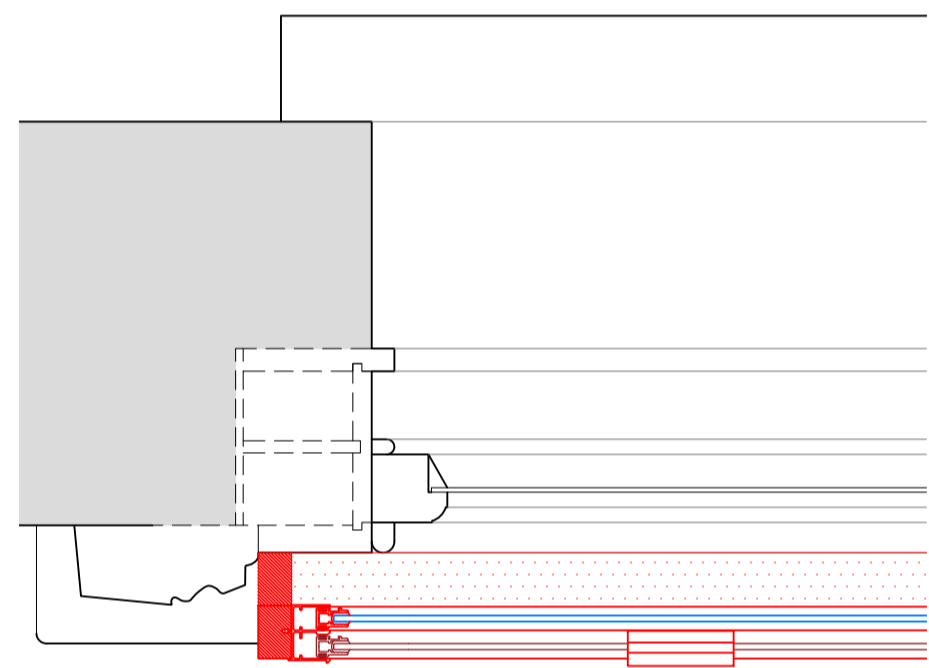


Section D-D  
Scale: 1:5 on A1

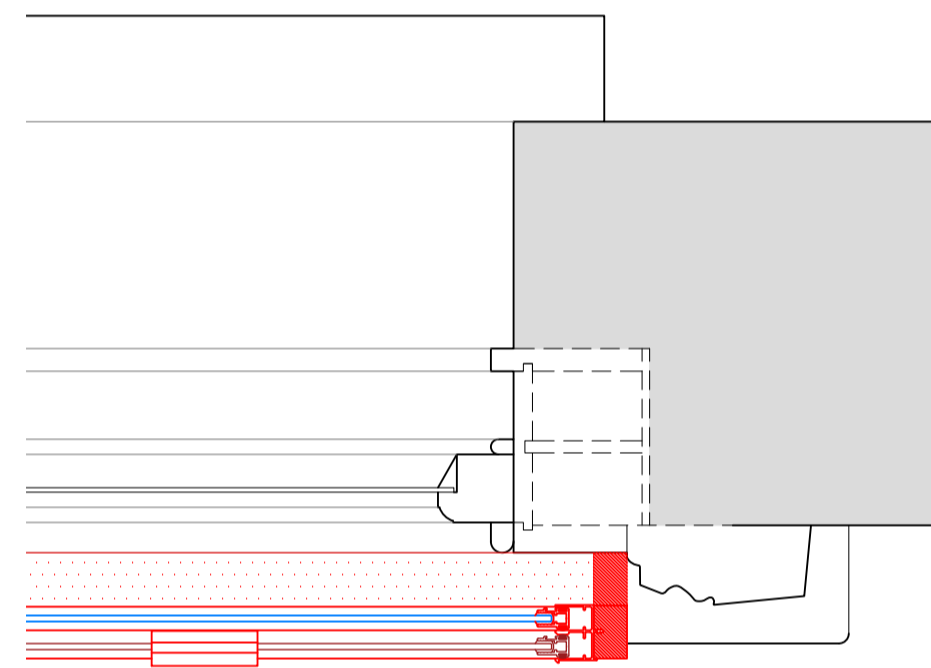


Section E-E  
Scale: 1:5 on A1

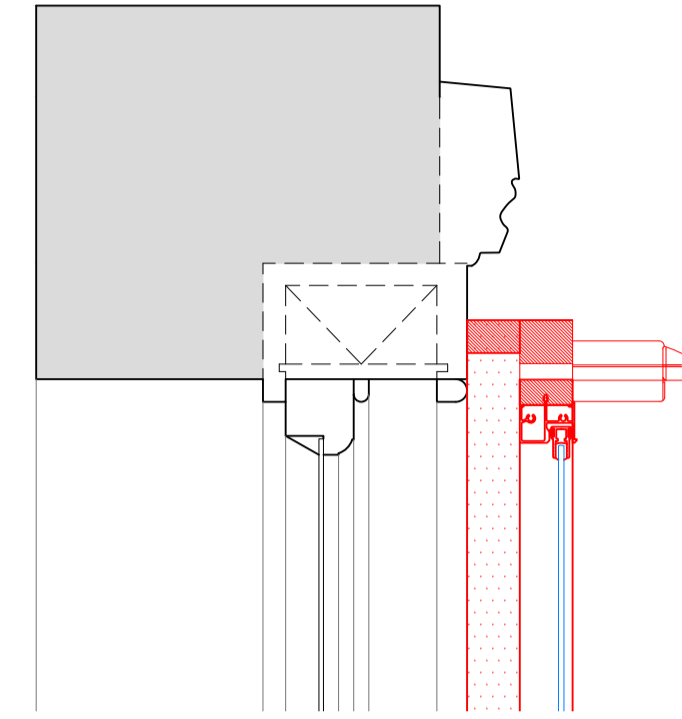

Section F-F  
Scale: 1:5 on A1

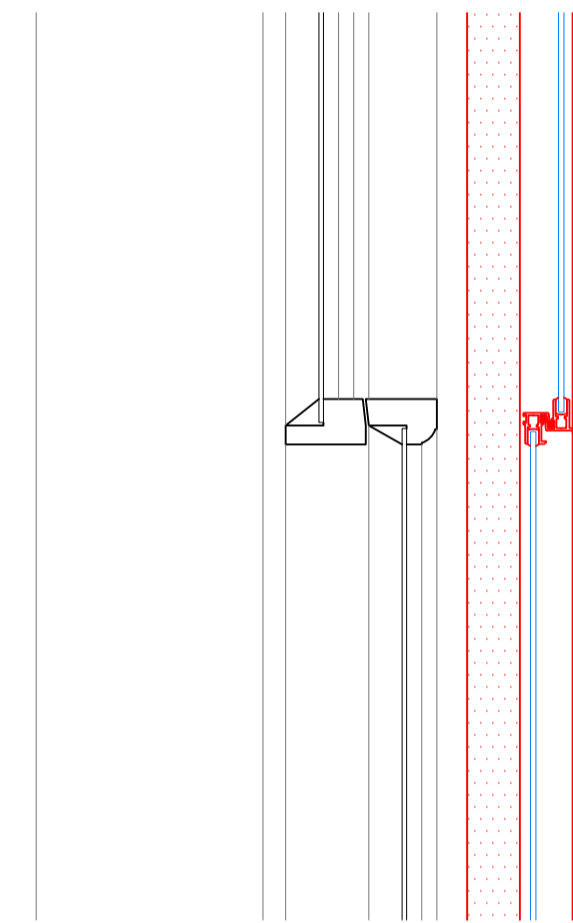

Section G-G  
Scale: 1:5 on A1

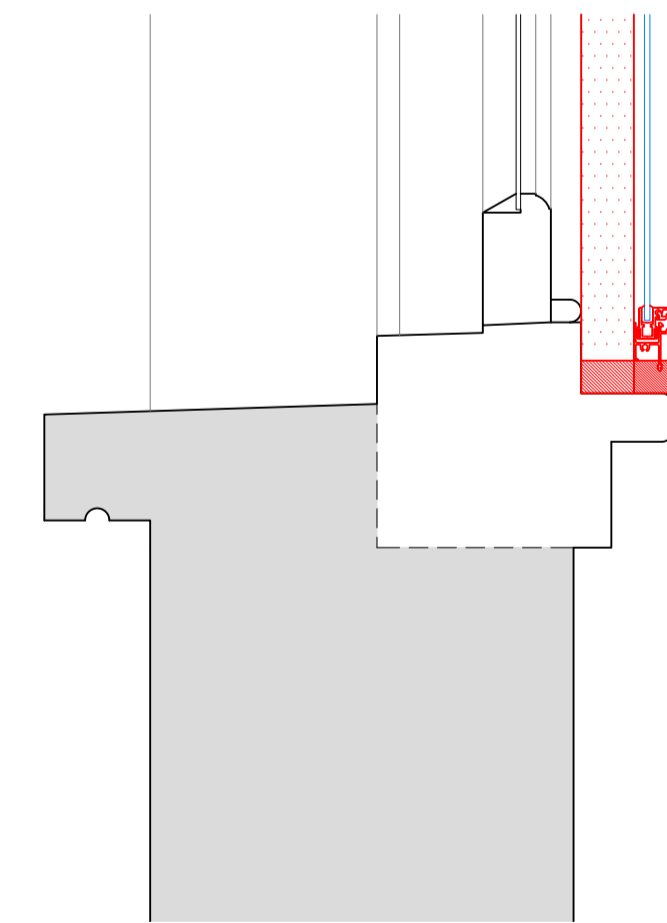

SECONDARY GLAZING SHOWN IN RED FOR VISUAL CLARITY ONLY

Revision	Date	Assessment
1.0	19-11-2019	Issued for listed building consent application

Do not reproduce this drawing without written permission  
All dimensions are in millimetres unless stated otherwise

Drawing Not For Construction

**HS2**

High Speed (HS2) Limited  
1st-3rd Floor  
The Podium  
1 Eversholt Street  
London NW1 2DN


**COSTAIN SKANSKA**

Costain Skanska Joint Venture  
2nd Floor  
Addison Lee Compound  
Granby Terrace  
London NW1 3SA

Site Address: 42C Delancey Street, London NW1			
Drawing Title: Second Floor - Bedroom Right: PROPOSED Secondary Glazing Details - Sheet 3 of 3			
Drawn by: AP & PB	Checked by: PB	Presented by: OB	Scale: 1:5 @ A1
Date: 12-11-2019	Drawing No: WPI P066 NI - 42C DeS-PR-LSF-J-03.2	Revision: 1.0	


Internal Room Elevation

Scale: 1:10

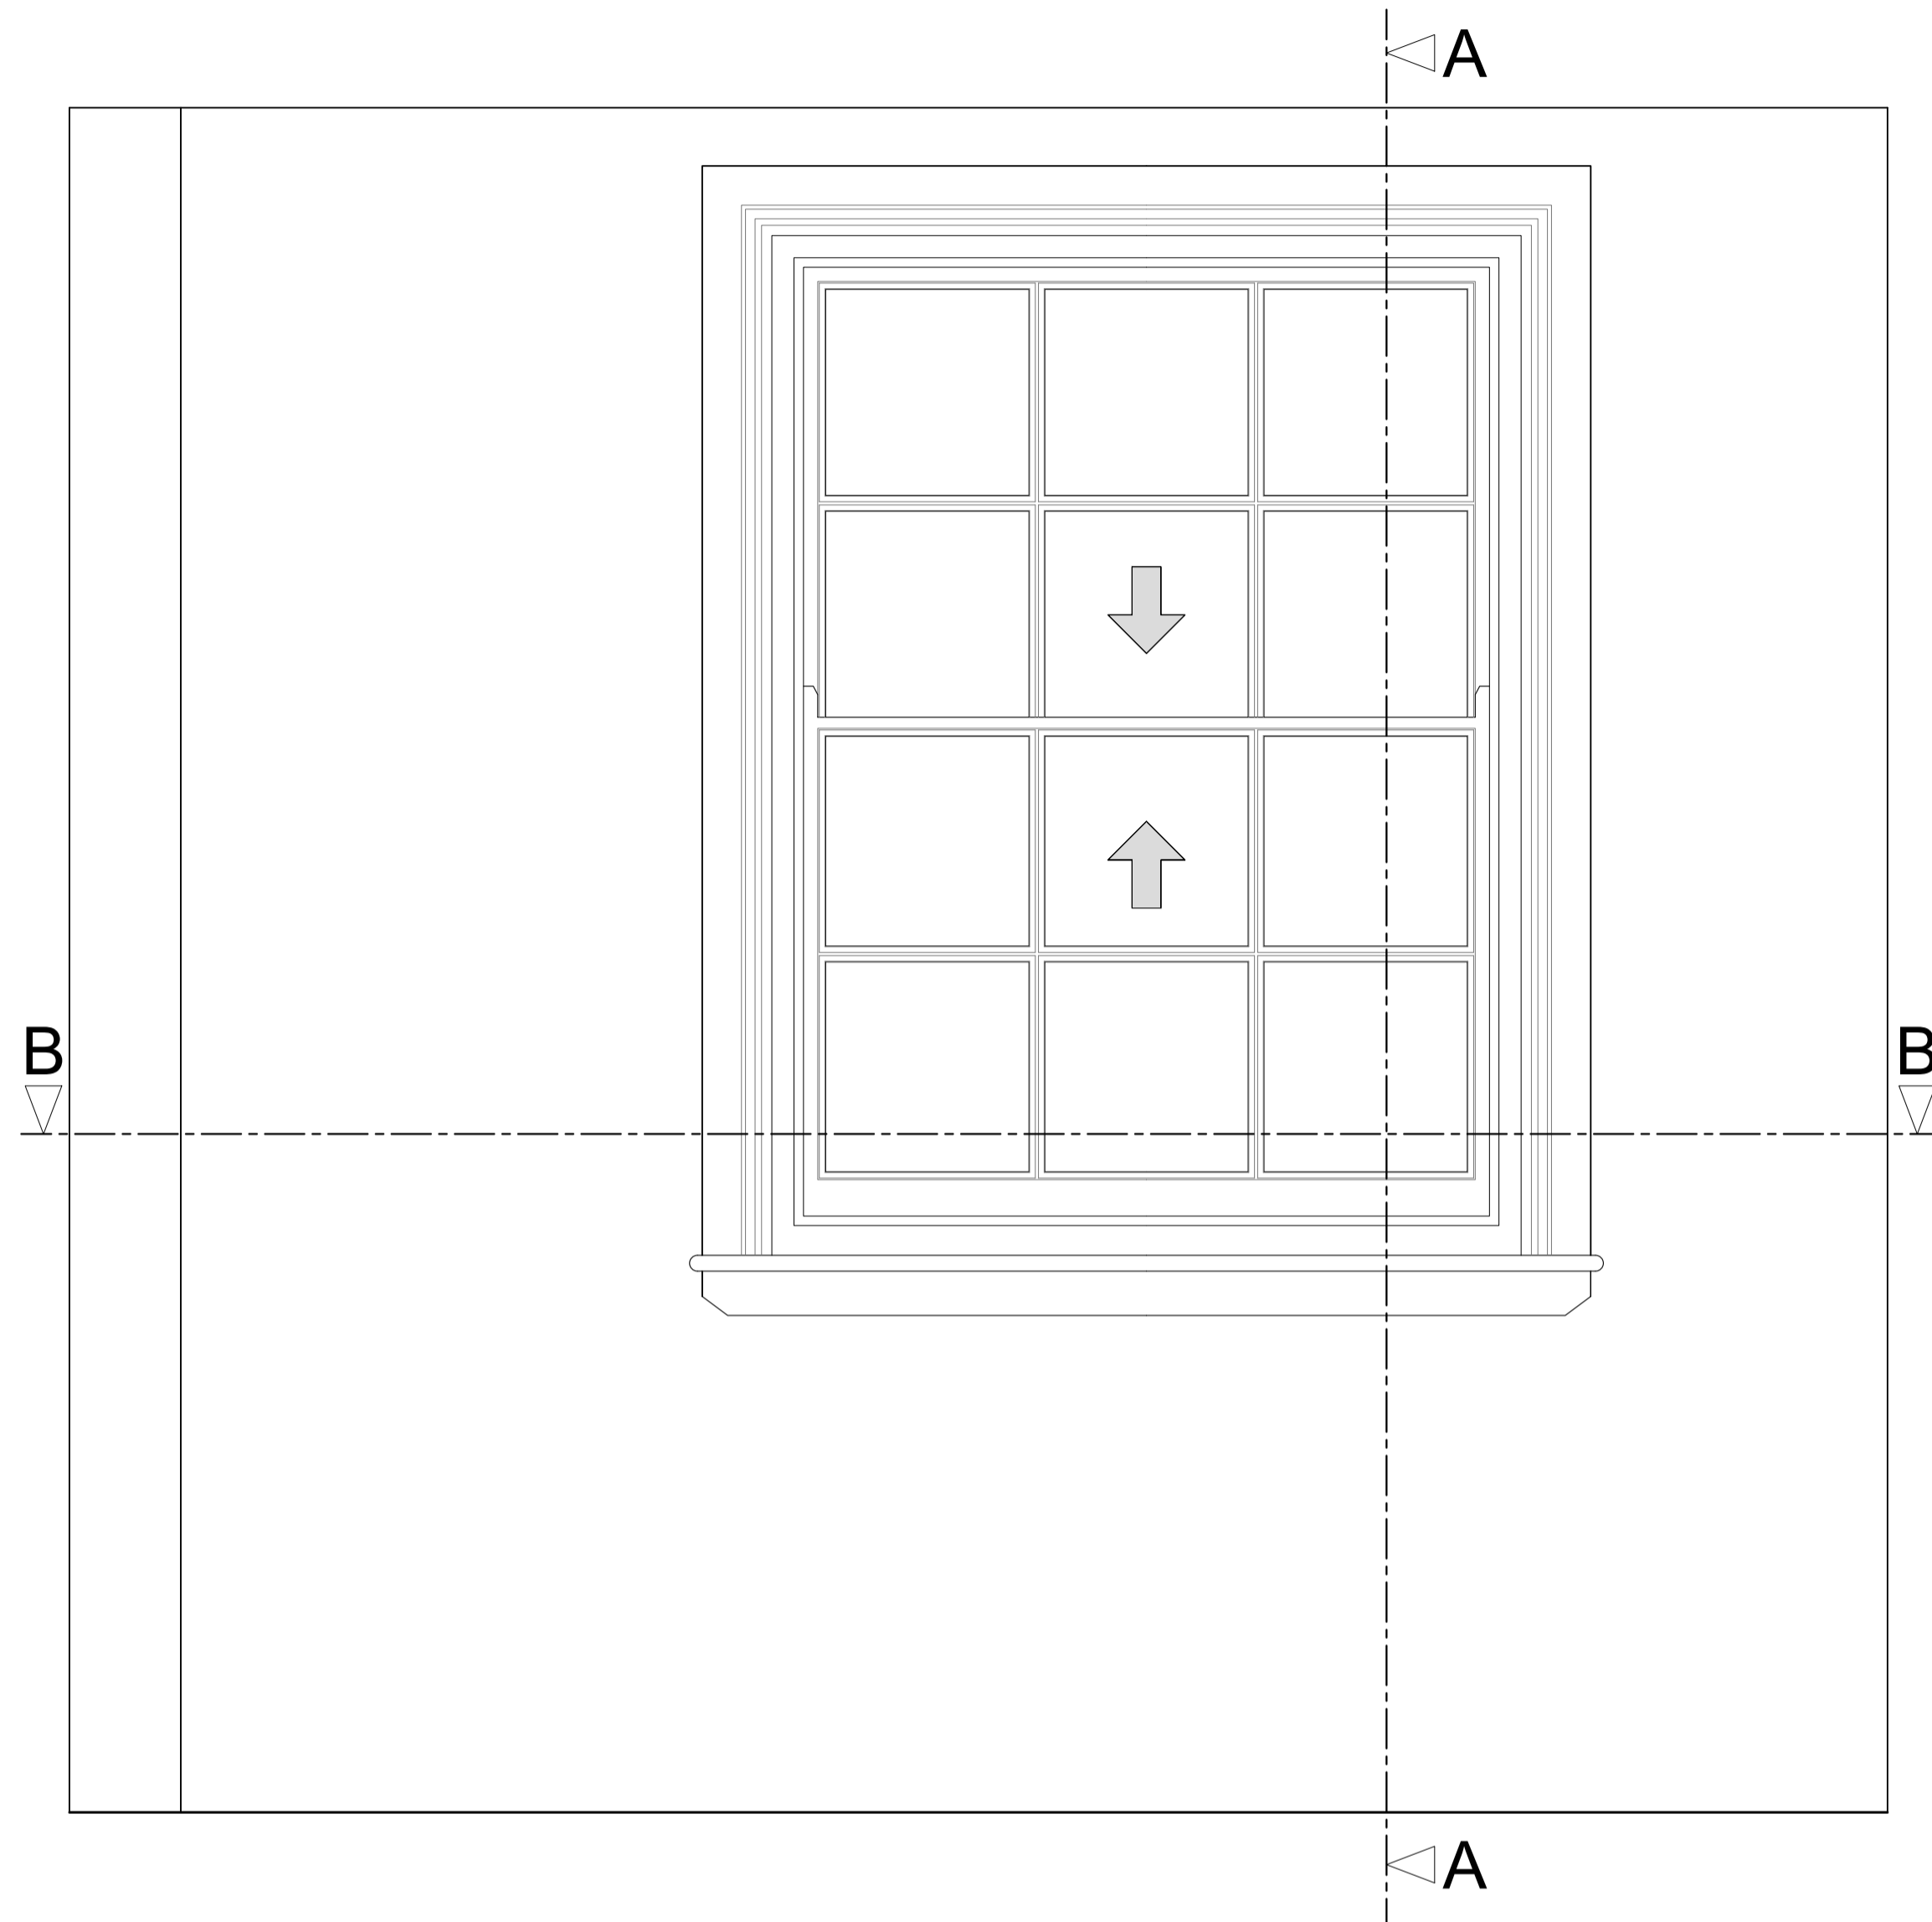


Section A-A through External Wall

Scale: 1:10

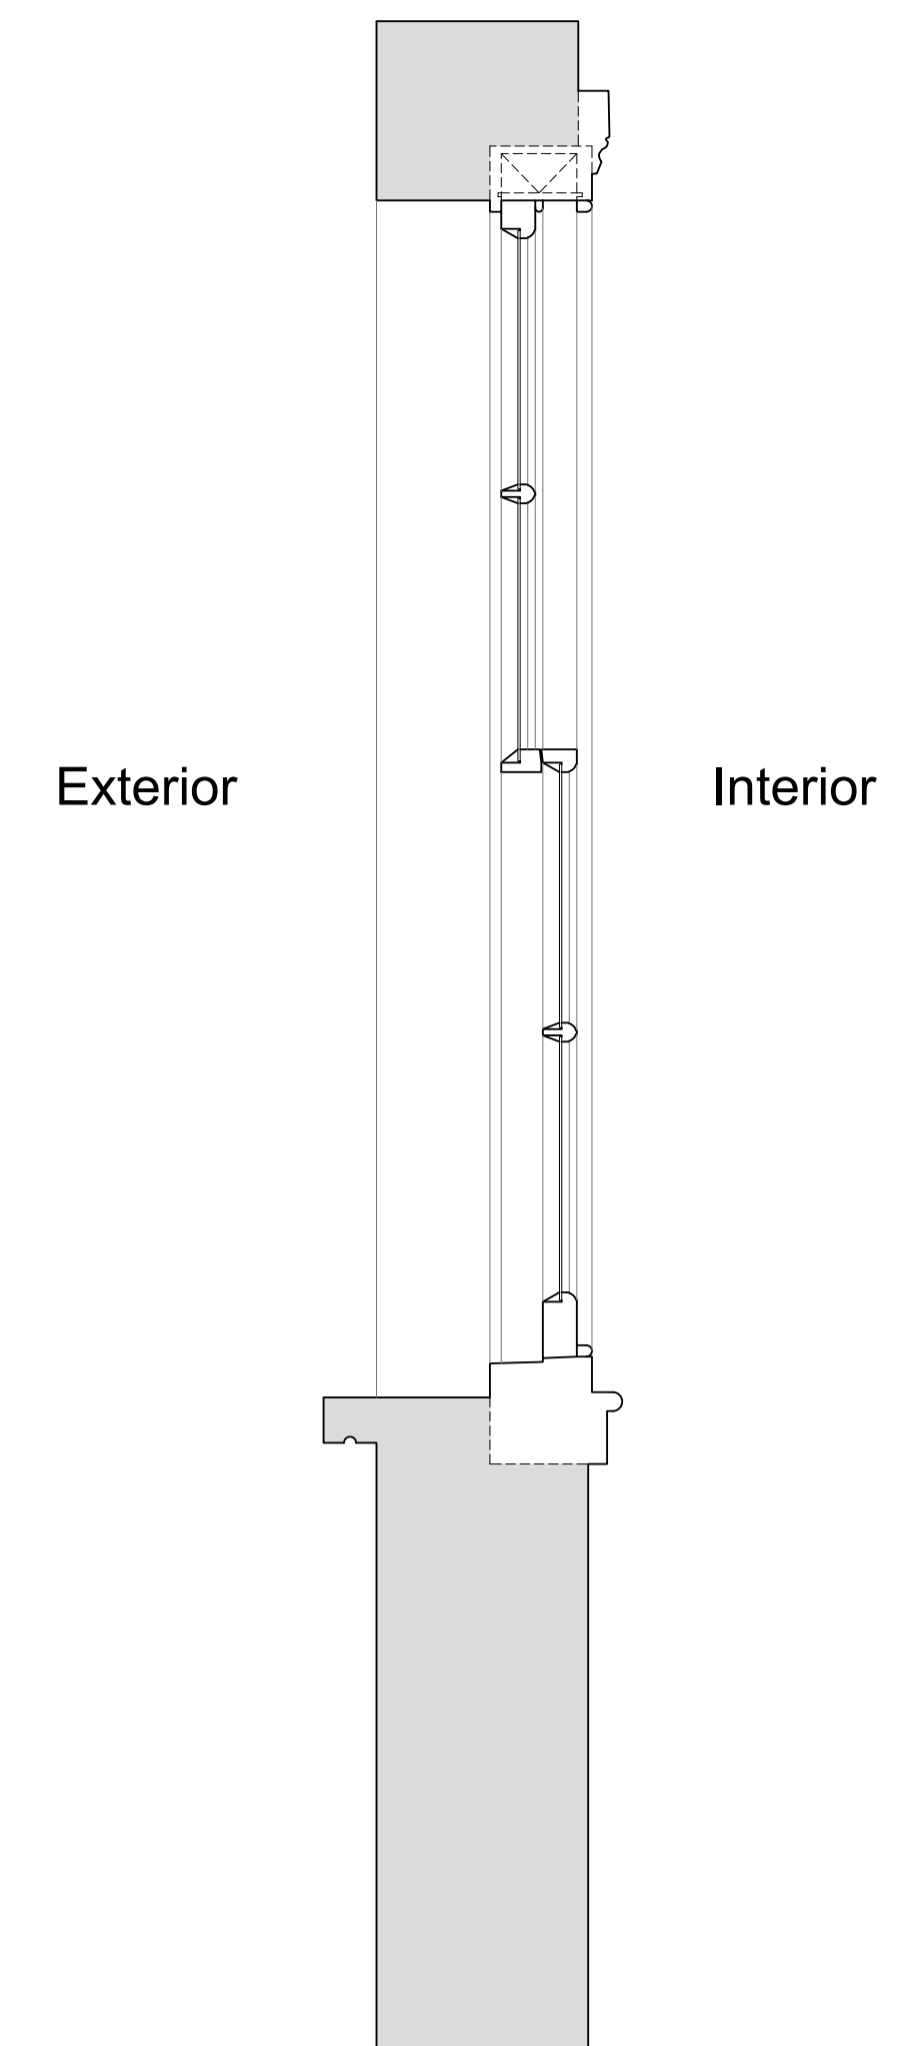

Plan Section B-B

Scale: 1:10

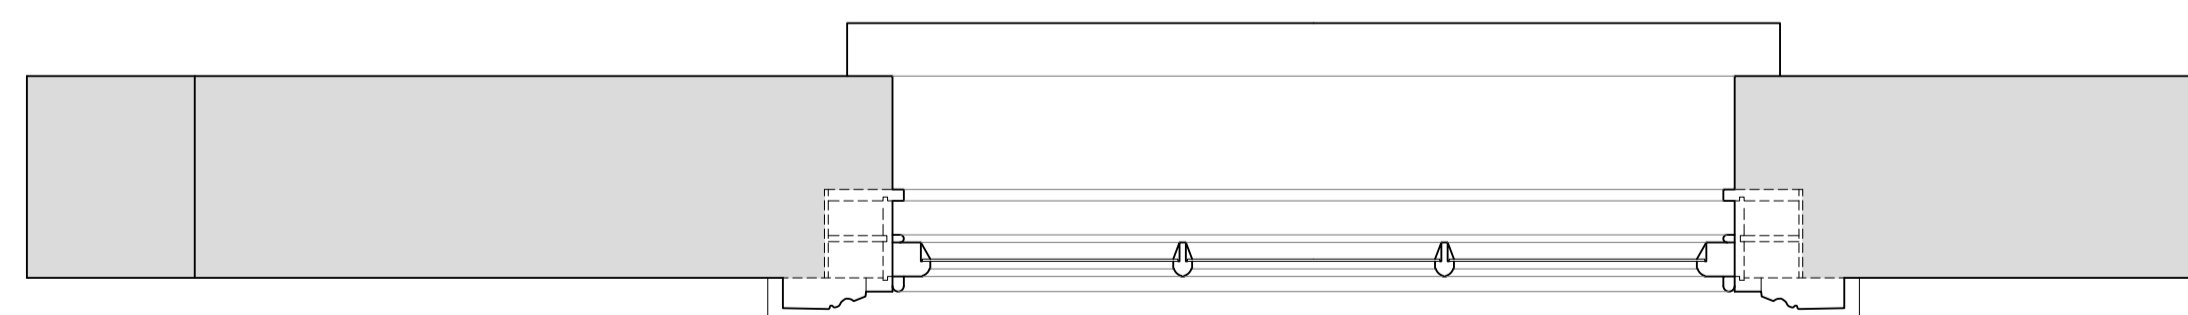

Revision	Date	Amendment
1.0	19-11-2019	Issued for listed building consent application

Do not reproduce this drawing without written permission  
All dimensions are in millimetres unless stated otherwise

Drawing Not For Construction

**HS2**

High Speed (HS2) Limited  
1st-3rd Floor  
The Podium  
1 Eversholt Street  
London NW1 2DN

**COSTAIN SKANSKA**

Costain Skanska Joint Venture  
2nd Floor  
Addison Lee Compound  
Granby Terrace  
London NW1 3SA

Site Address:  
42C Delancey Street, London NW1


Drawing Title:  
Second Floor - Lounge: EXISTING Front Window Joinery Details -  
Sheet 1 of 3

Drawn by: AP & PB  
Checked by: PB  
Presentation Scale: as shown @ A1

Date: 12-11-2019  
Drawing No: WPI P066 NI - 42C DeS-EX-SF-J-04  
Revision: 1.0


Internal Room Elevation with Secondary Glazing Installed

Scale: 1:10

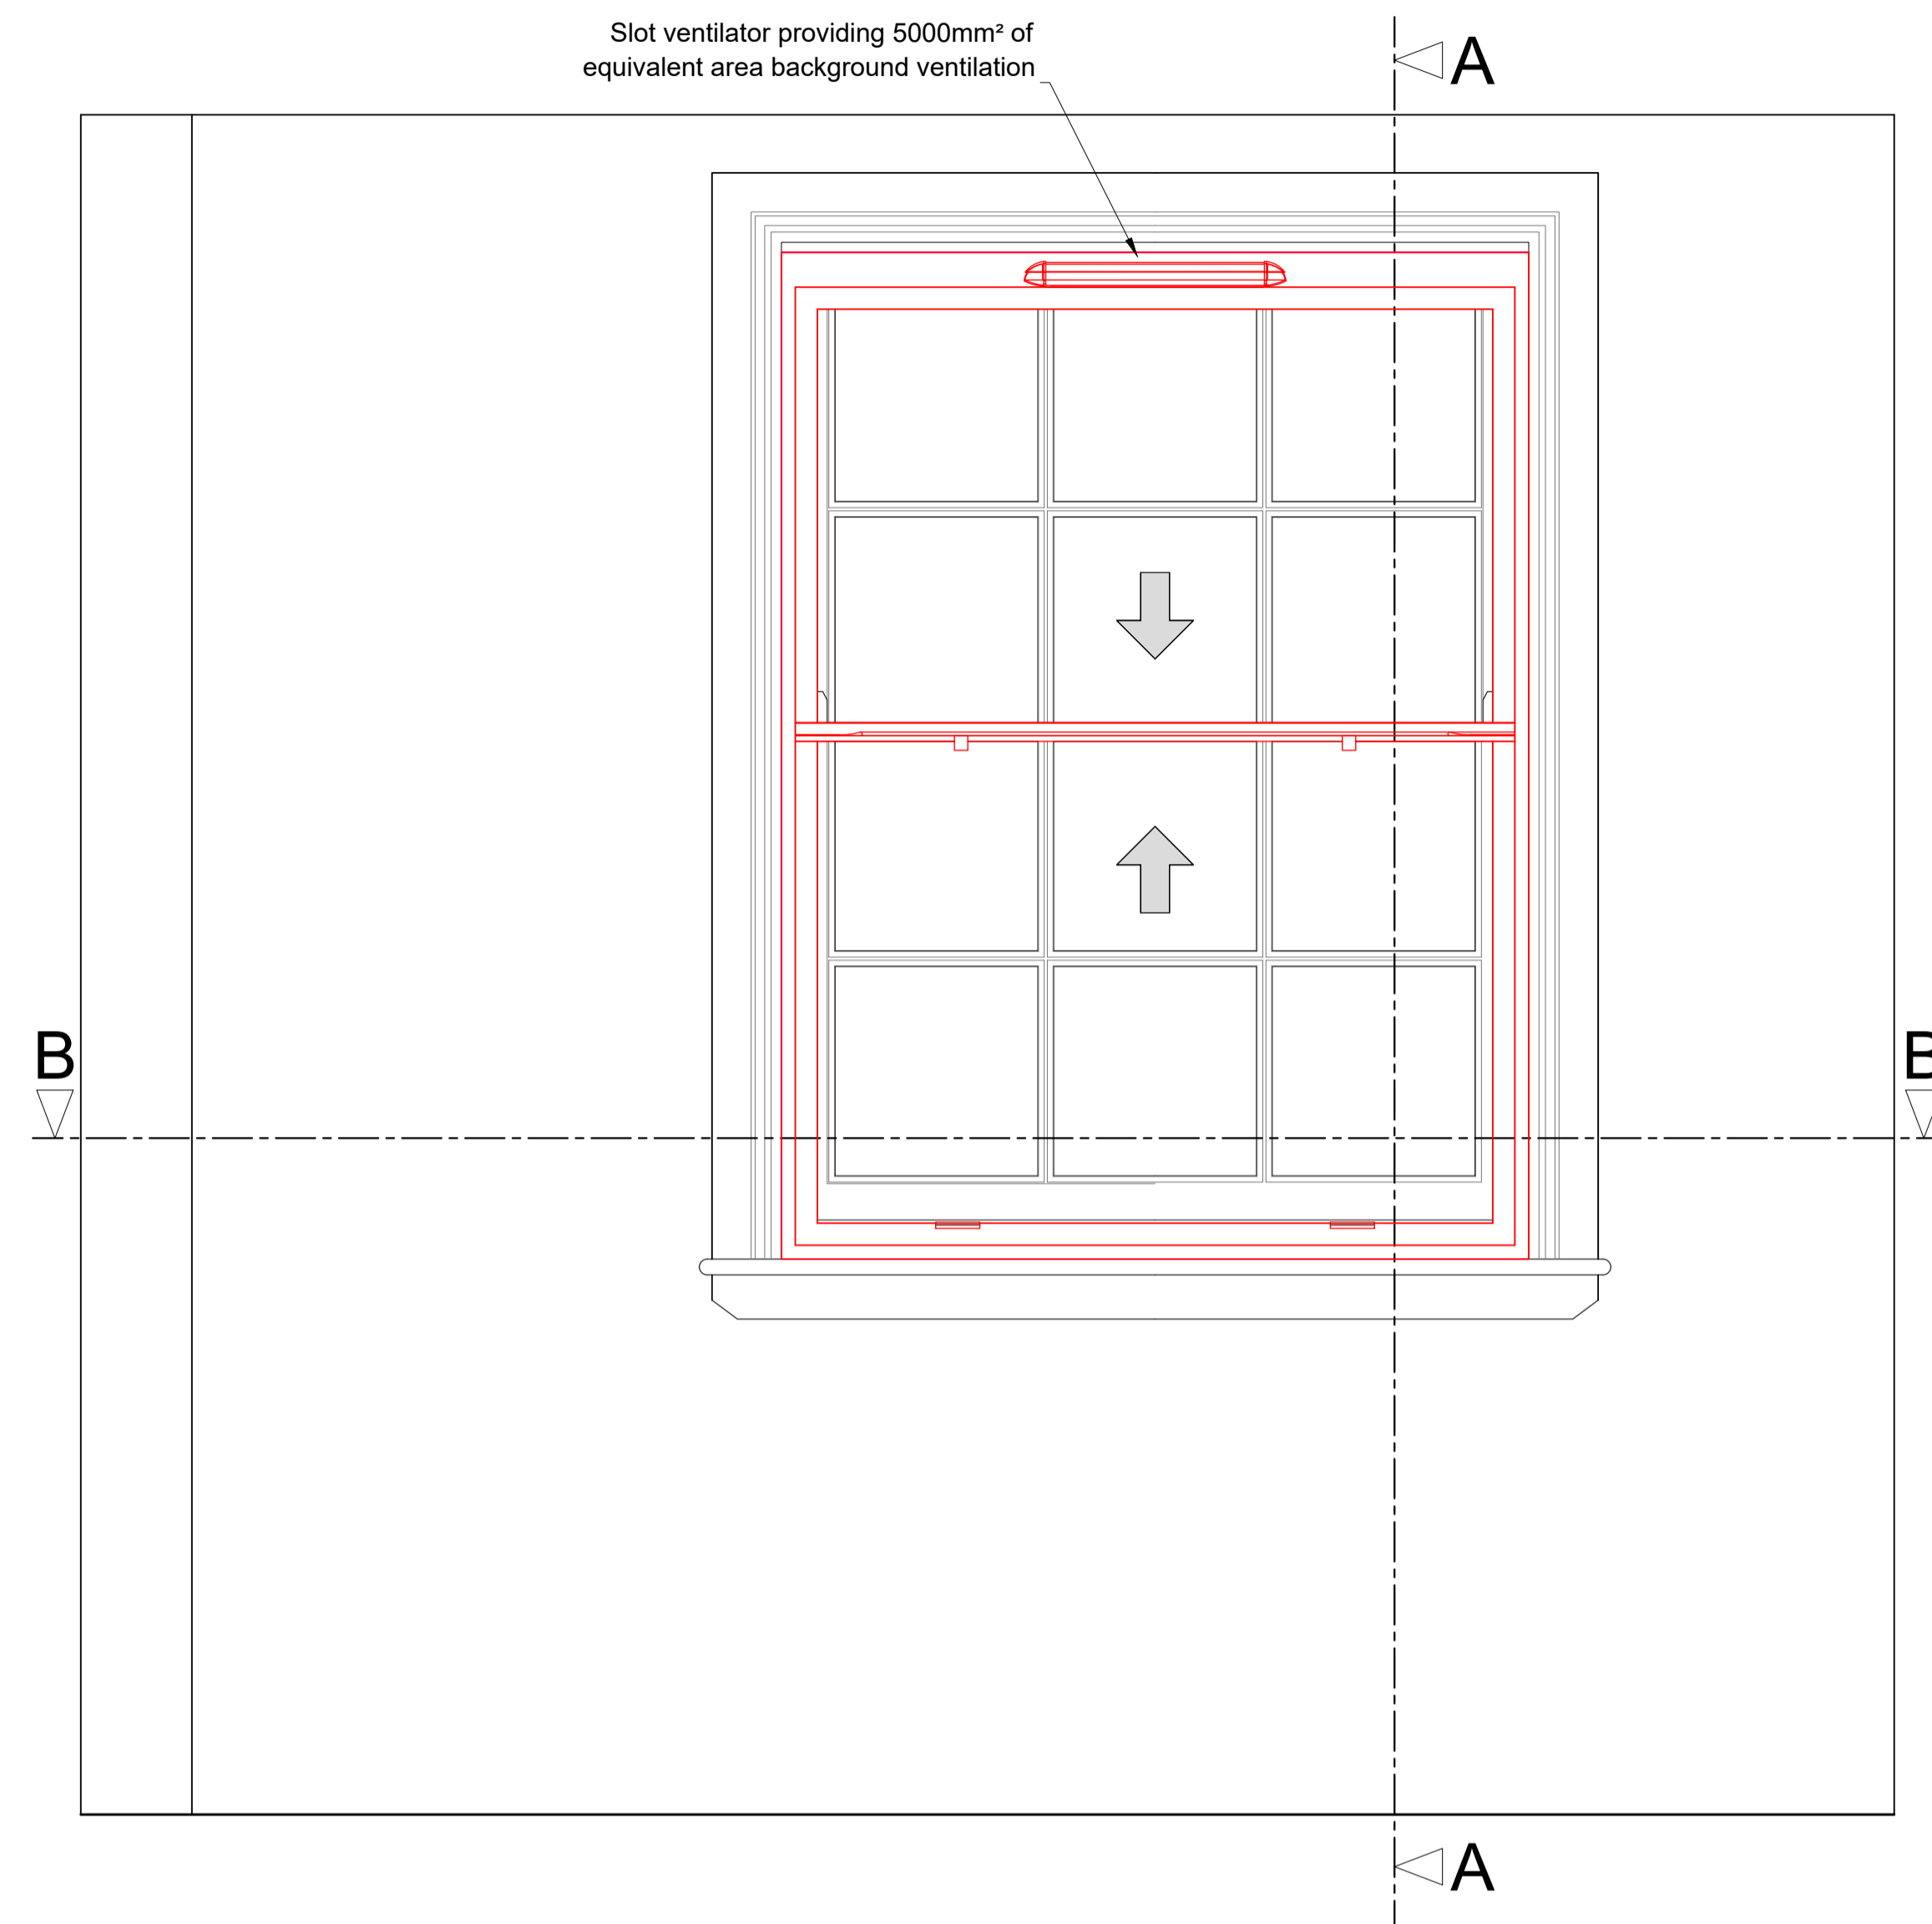


Section A-A through External Wall with Secondary Glazing Installed

Scale: 1:10

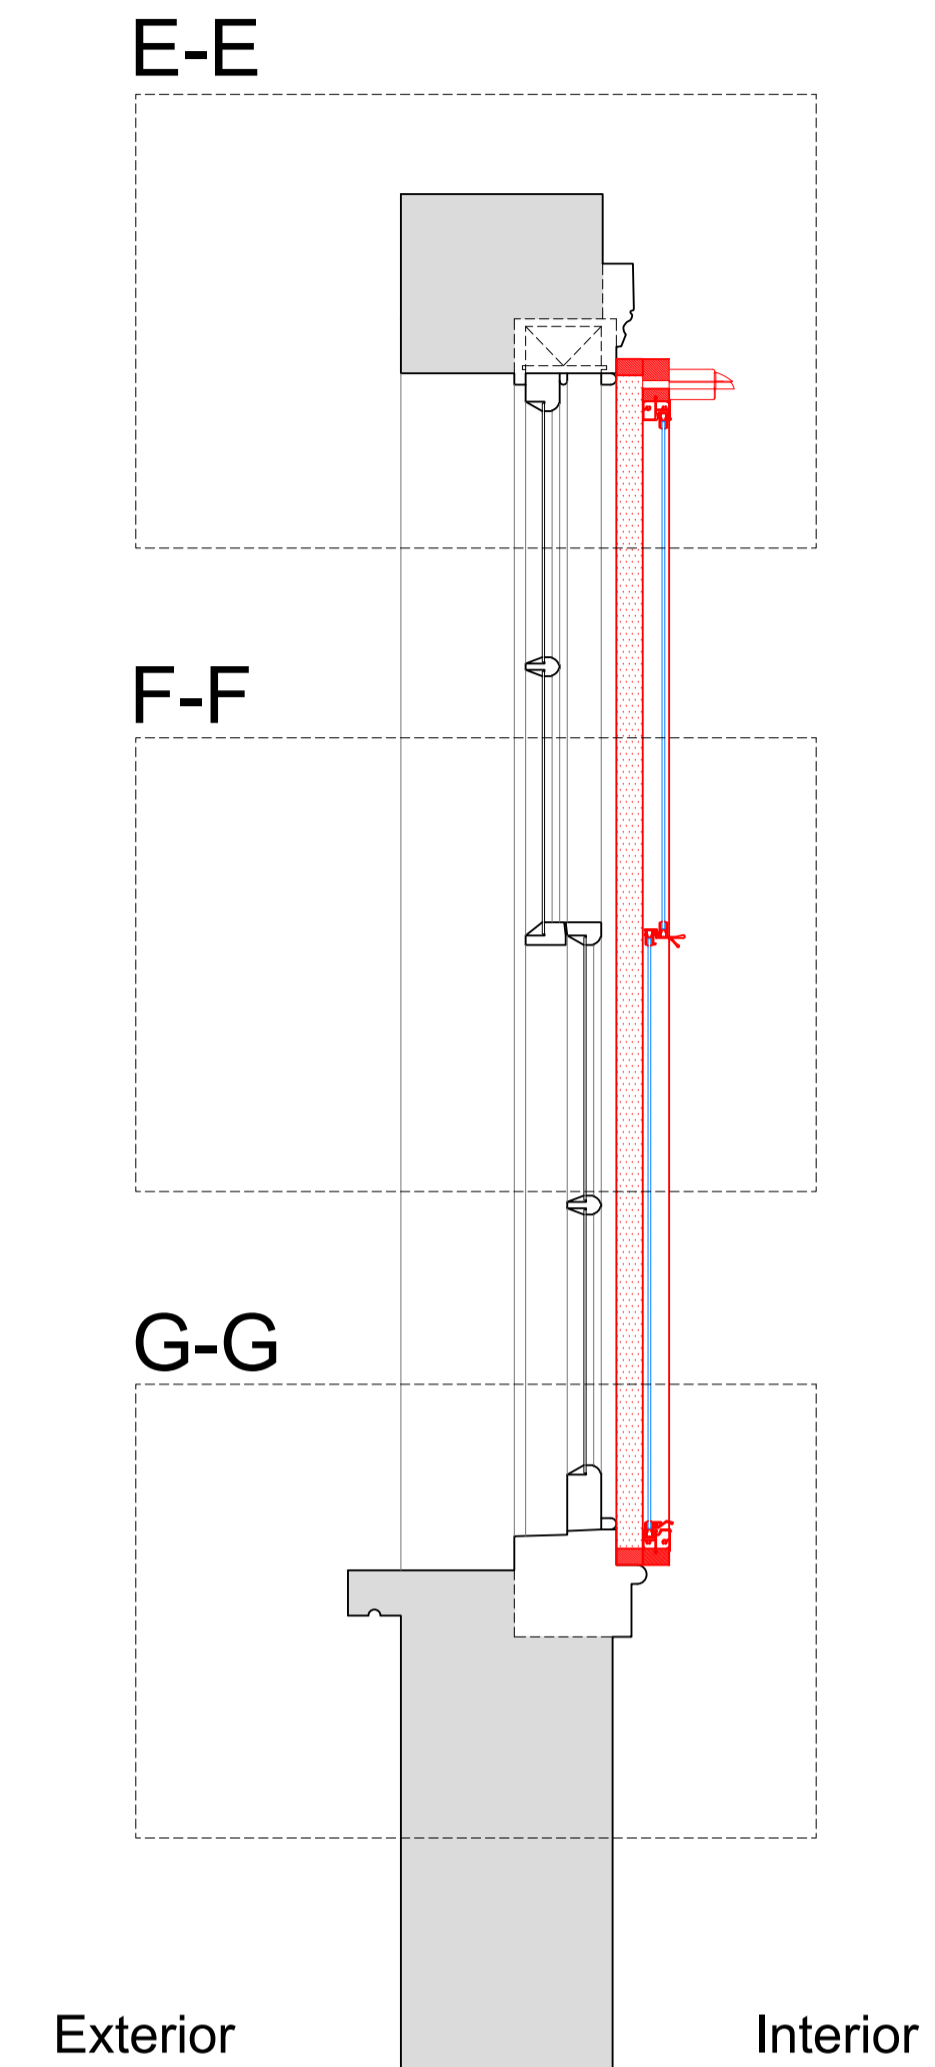

Plan Section B-B with Secondary Glazing Installed

Scale: 1:10

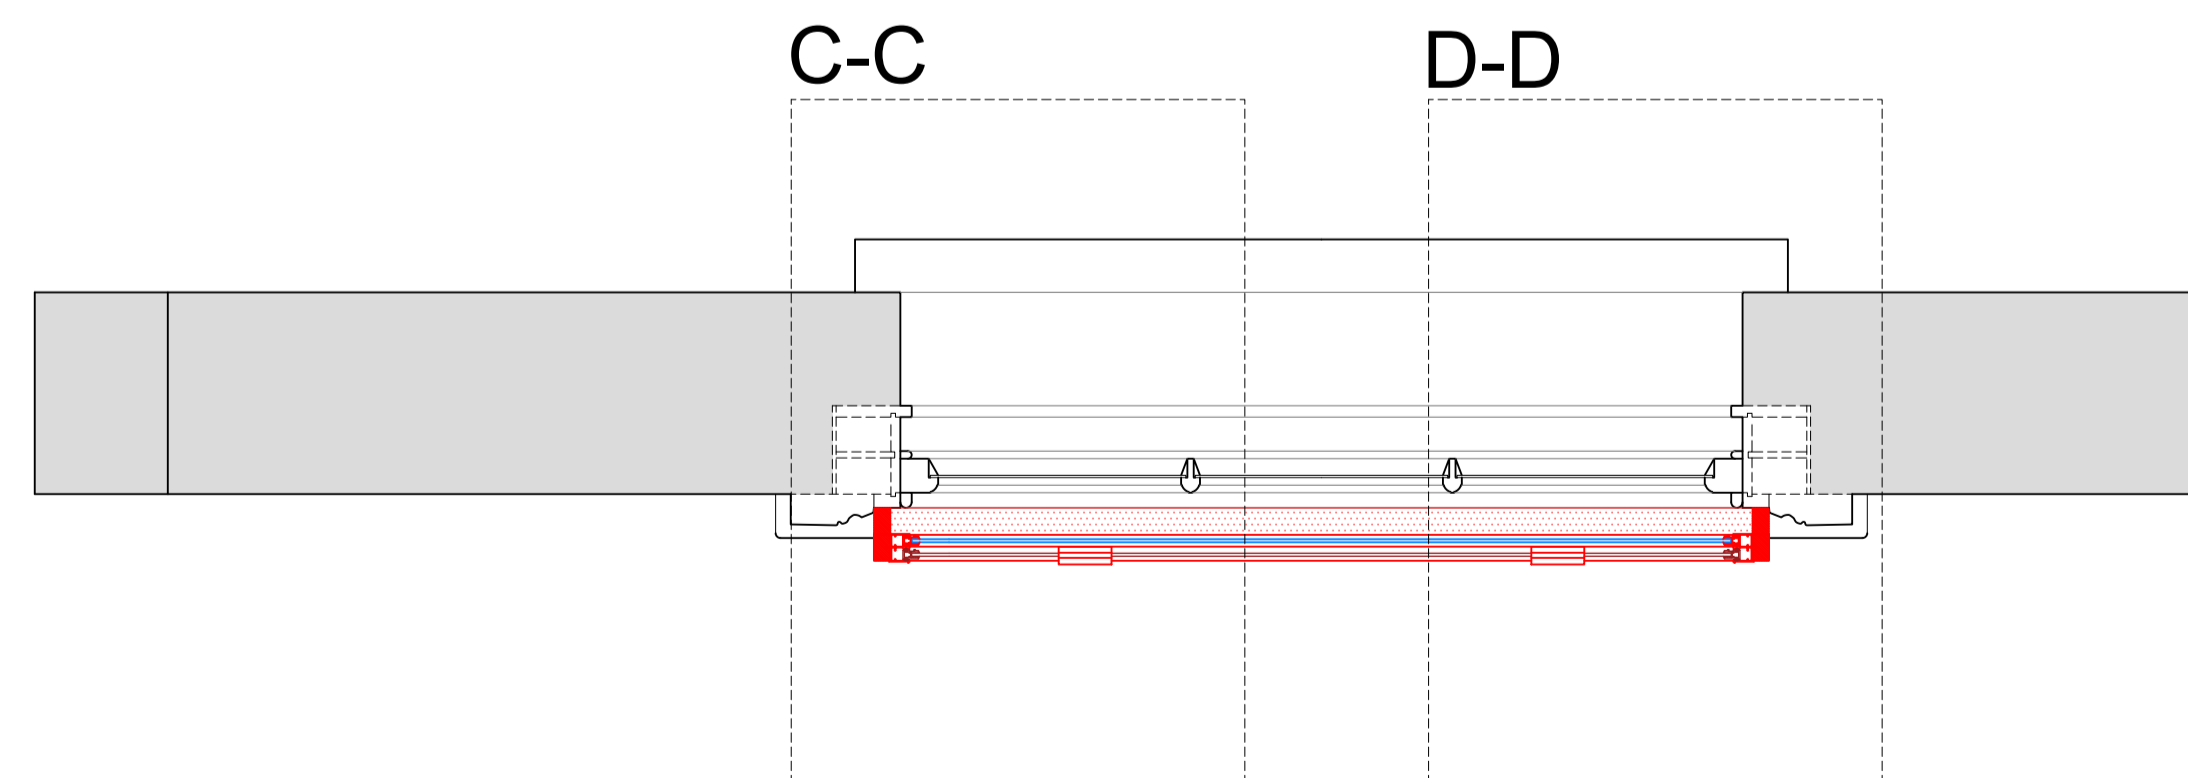

SECONDARY GLAZING SHOWN IN RED FOR VISUAL CLARITY ONLY

Revision	Date	Assessment
1.0	19-11-2019	Issued for listed building consent application

Do not reproduce this drawing without written permission  
All dimensions are in millimetres unless stated otherwise

Drawing Not For Construction

**HS2**

High Speed (HS2) Limited  
1st-3rd Floor  
The Podium  
1 Eversholt Street  
London NW1 2DN

**COSTAIN SKANSKA**

Costain Skanska Joint Venture  
2nd Floor  
Addison Lee Compound  
Granby Terrace  
London NW1 3SA


Site Address:  
42C Delancey Street, London NW1

Drawing Title:  
Second Floor - Lounge: PROPOSED Secondary Glazing Details -  
Sheet 2 of 3


Drawn by: AP & PB  
Checked by: OB  
Presentation Scale: as shown @ A1

Date: 12-11-2019  
Drawing No: WPI P066 NI - 42C DeS-PR-SF-J-04.1  
Revision: 1.0


Section C-C  
Scale: 1:5 on A1

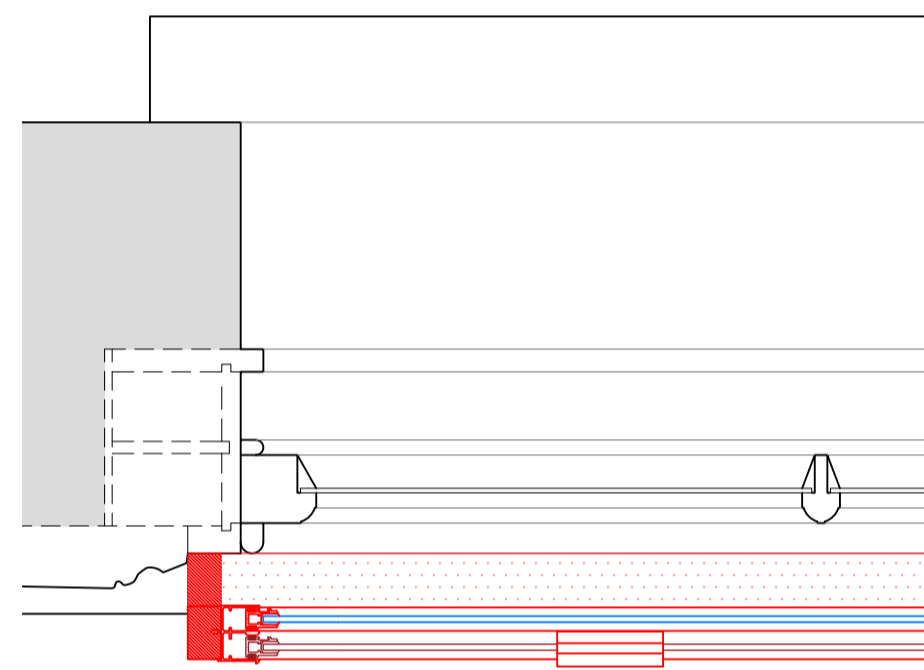


Section D-D  
Scale: 1:5 on A1

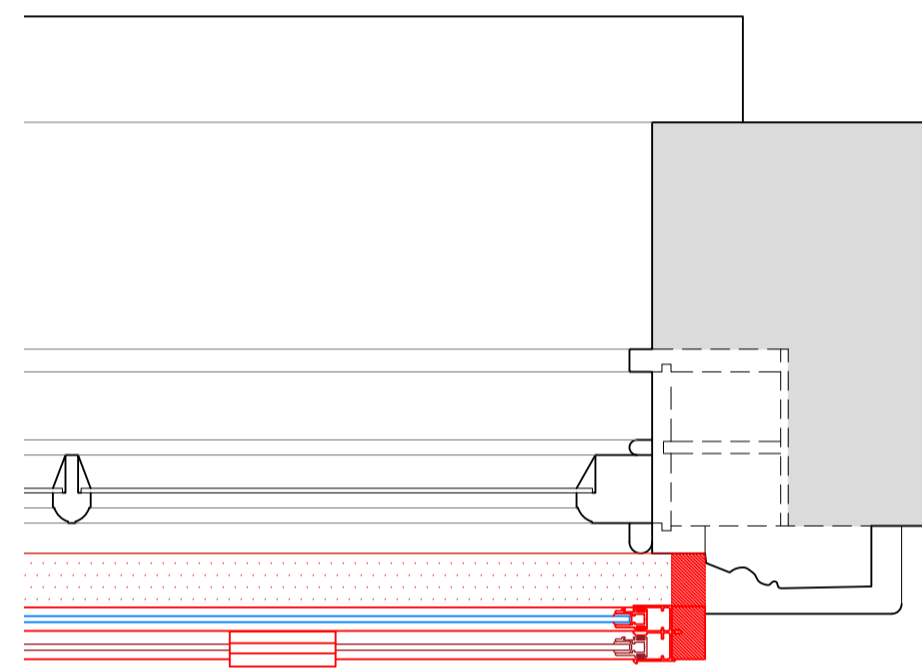


Section E-E  
Scale: 1:5 on A1

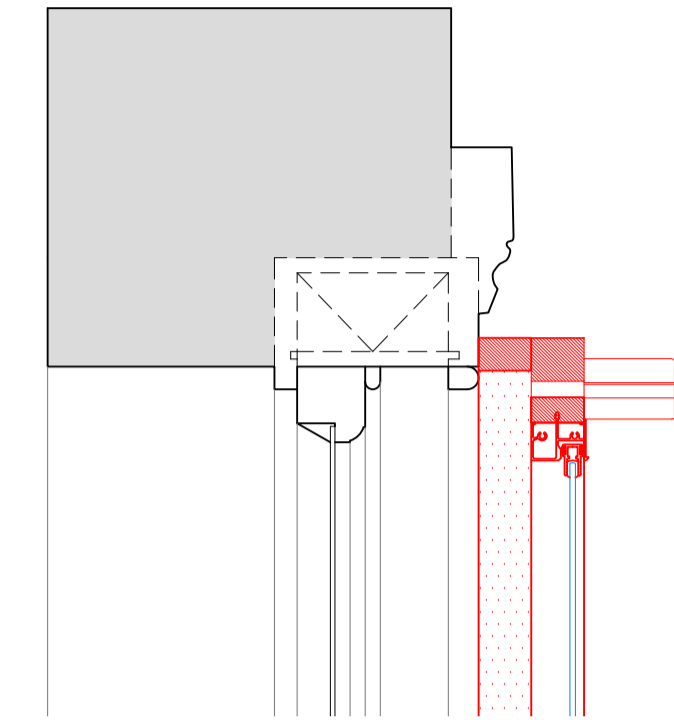

Section F-F  
Scale: 1:5 on A1

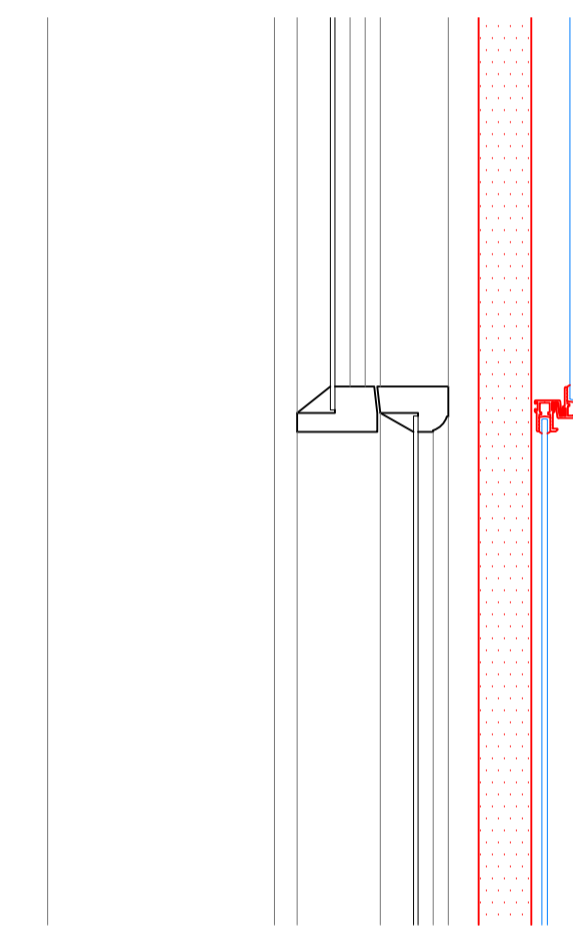

Section G-G  
Scale: 1:5 on A1

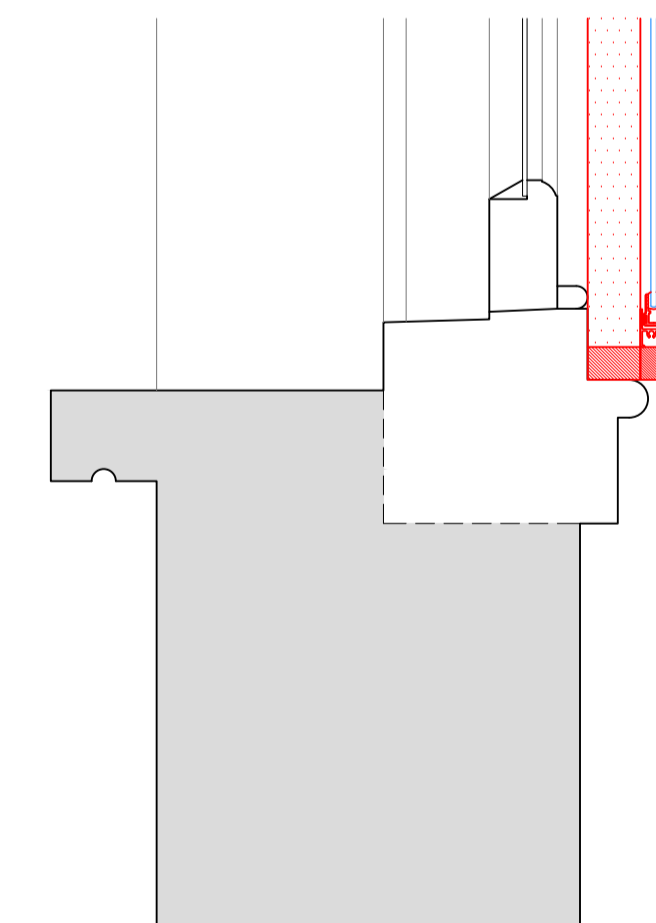

SECONDARY GLAZING SHOWN IN RED FOR VISUAL CLARITY ONLY

Revision	Date	Assessment
1.0	19-11-2019	Issued for listed building consent application

Do not reproduce this drawing without written permission  
All dimensions are in millimetres unless stated otherwise

Drawing Not For Construction

**HS2**  
High Speed (HS2) Limited  
1st-3rd Floor  
The Podium  
1 Eversholt Street  
London NW1 2DN

**COSTAIN SKANSKA**  
Costain Skanska Joint Venture  
2nd Floor  
Addison Lee Compound  
Granby Terrace  
London NW1 3SA

Site Address: 42C Delancey Street, London NW1			
Drawing Title: Second Floor - Lounge: PROPOSED Secondary Glazing Details - Sheet 3 of 3			
Drawn by: AP & PB	Checked by: PB	Drawn by: OB	Presentation Scale: 1:5 @ A1
Date: 12-11-2019	Drawing No: WPI P066 NI - 42C DeS-PR-SF-J-04.2	Revision: 1.0	