




02 Section 02
204 1:20

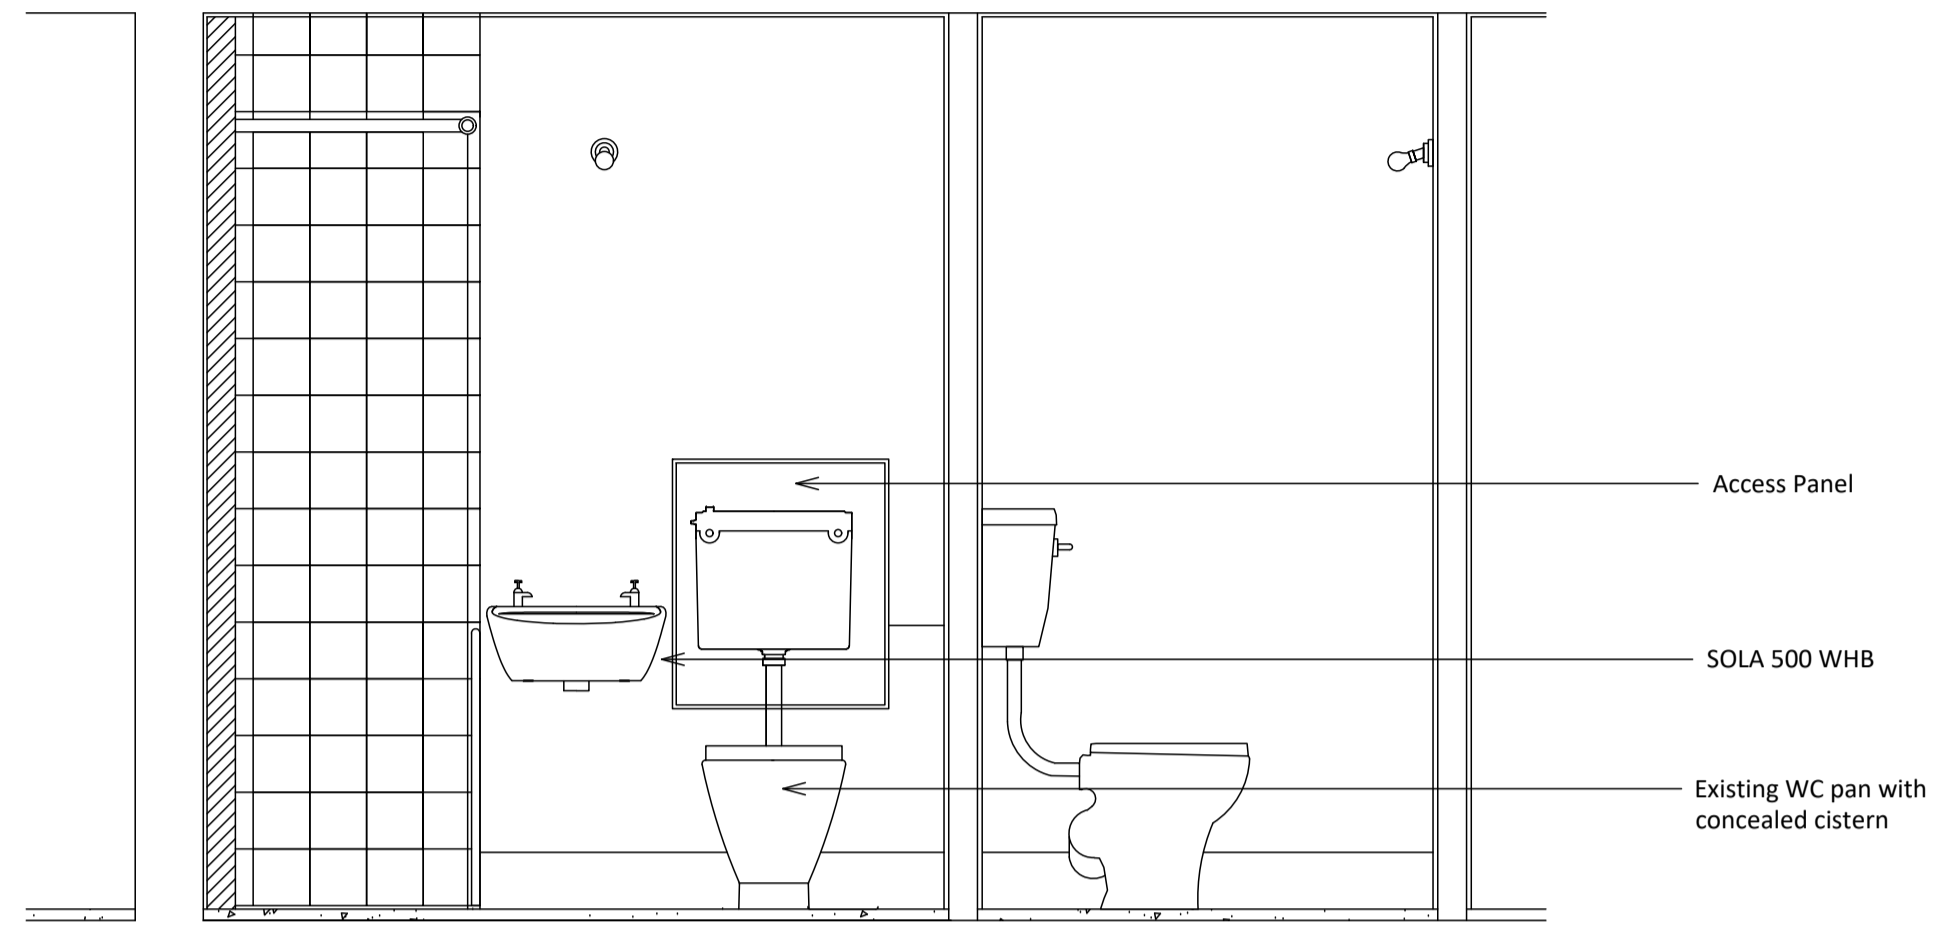


03 Section 03
204 1:20

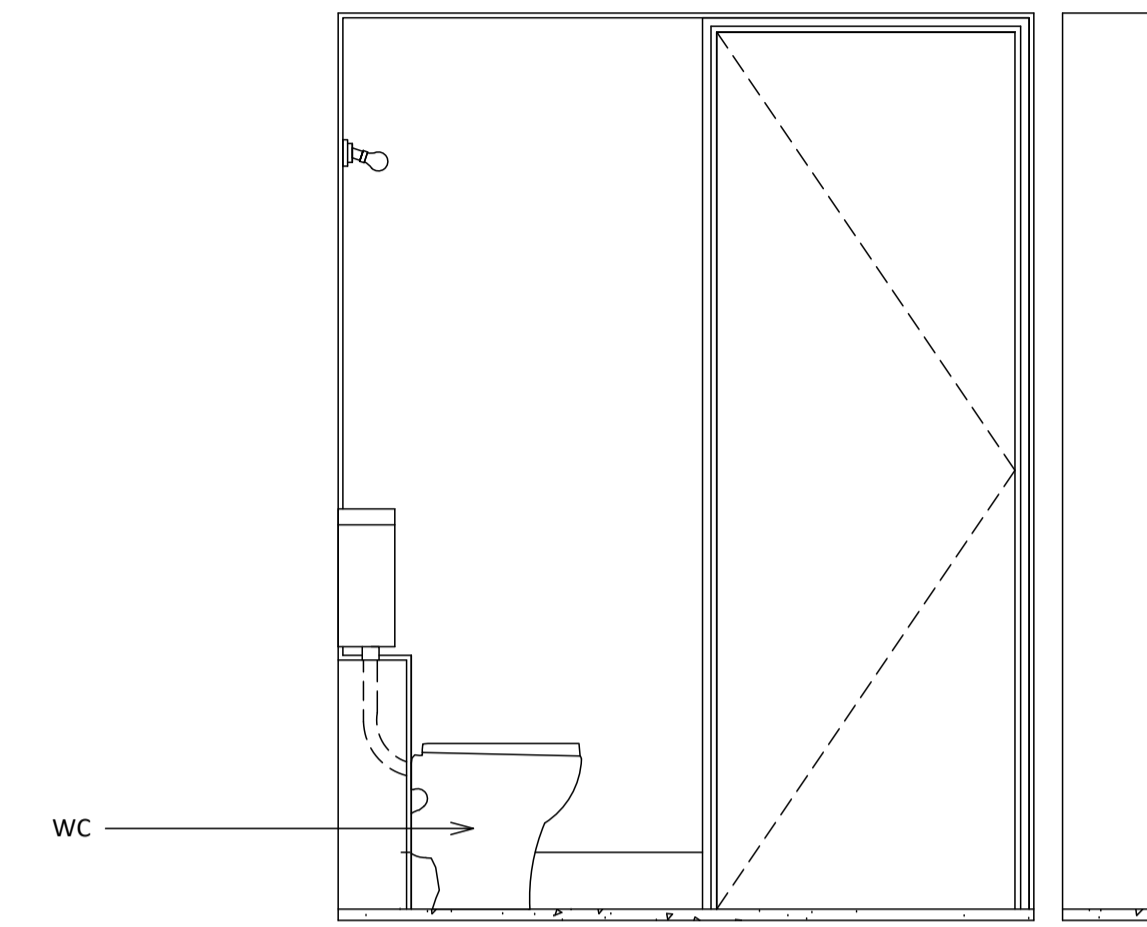

04 Section 04
204 1:20

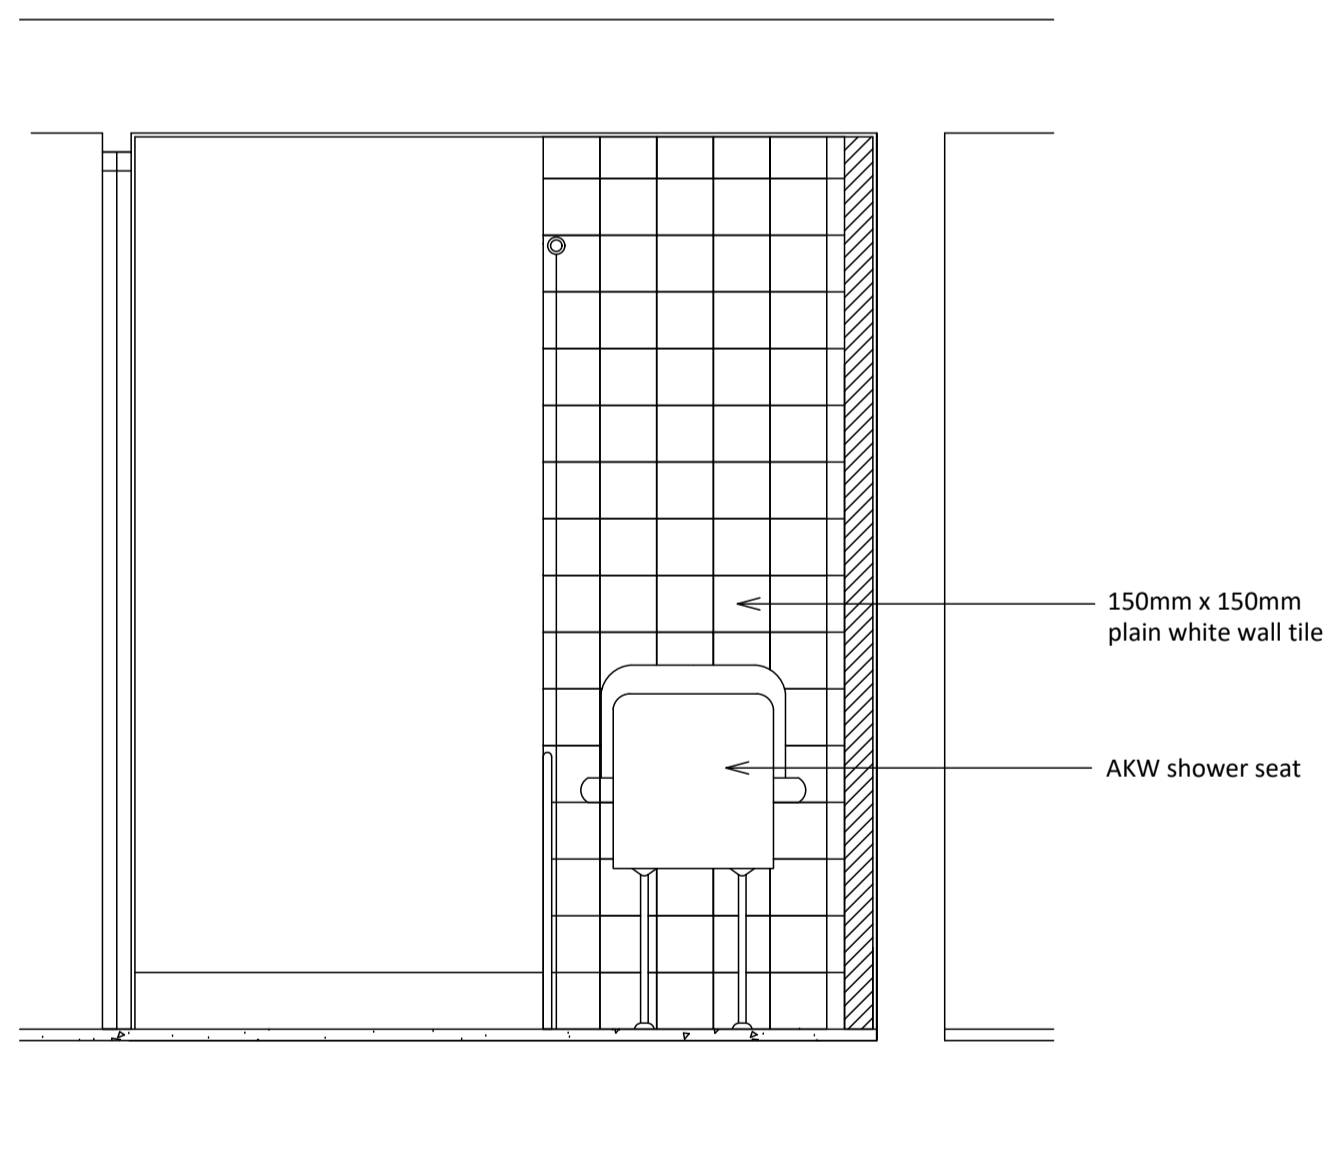

05 Section 05
204 1:20

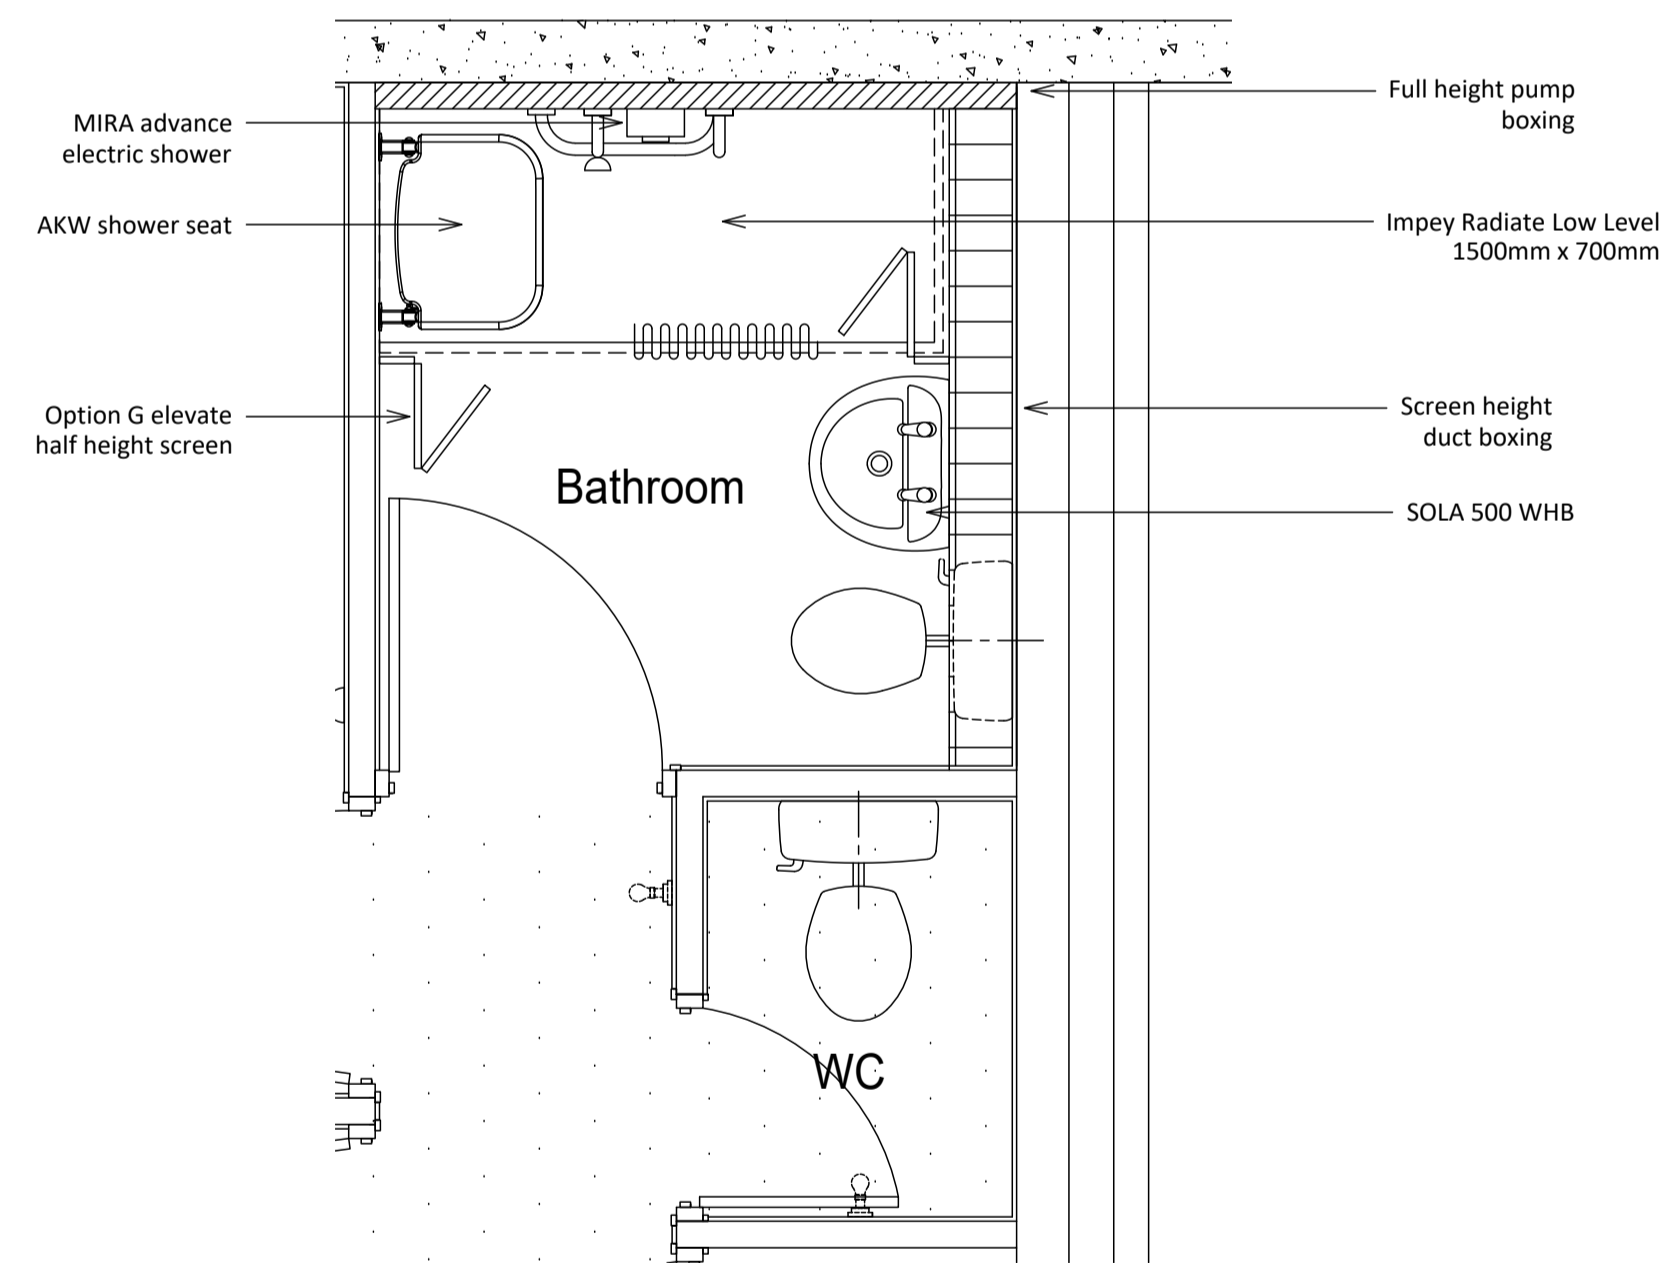

01 Bathroom Plan
204 1:20

standard notes

1. Do not scale this drawing.
2. All dimensions must be checked on site and any discrepancies verified with the architect.
3. Unless shown otherwise, all dimensions are to structural surfaces.

drawing notes

revisions

89B Rowley Way

ALEXANDRA RD. ESTATE

date February 2018
 scale 1:20@A1
 drawn KS
 checked JM
 drawing number 2504_RL_205
 rev P1

client LB CAMDEN
 Levitt Bernstein
 1 Kingsland Passage
 London
 E8 2BB
 t: 020 7275 7676
 f: 020 7275 9348
 w: levittbernstein.co.uk
 e: post@levittbernstein.co.uk