


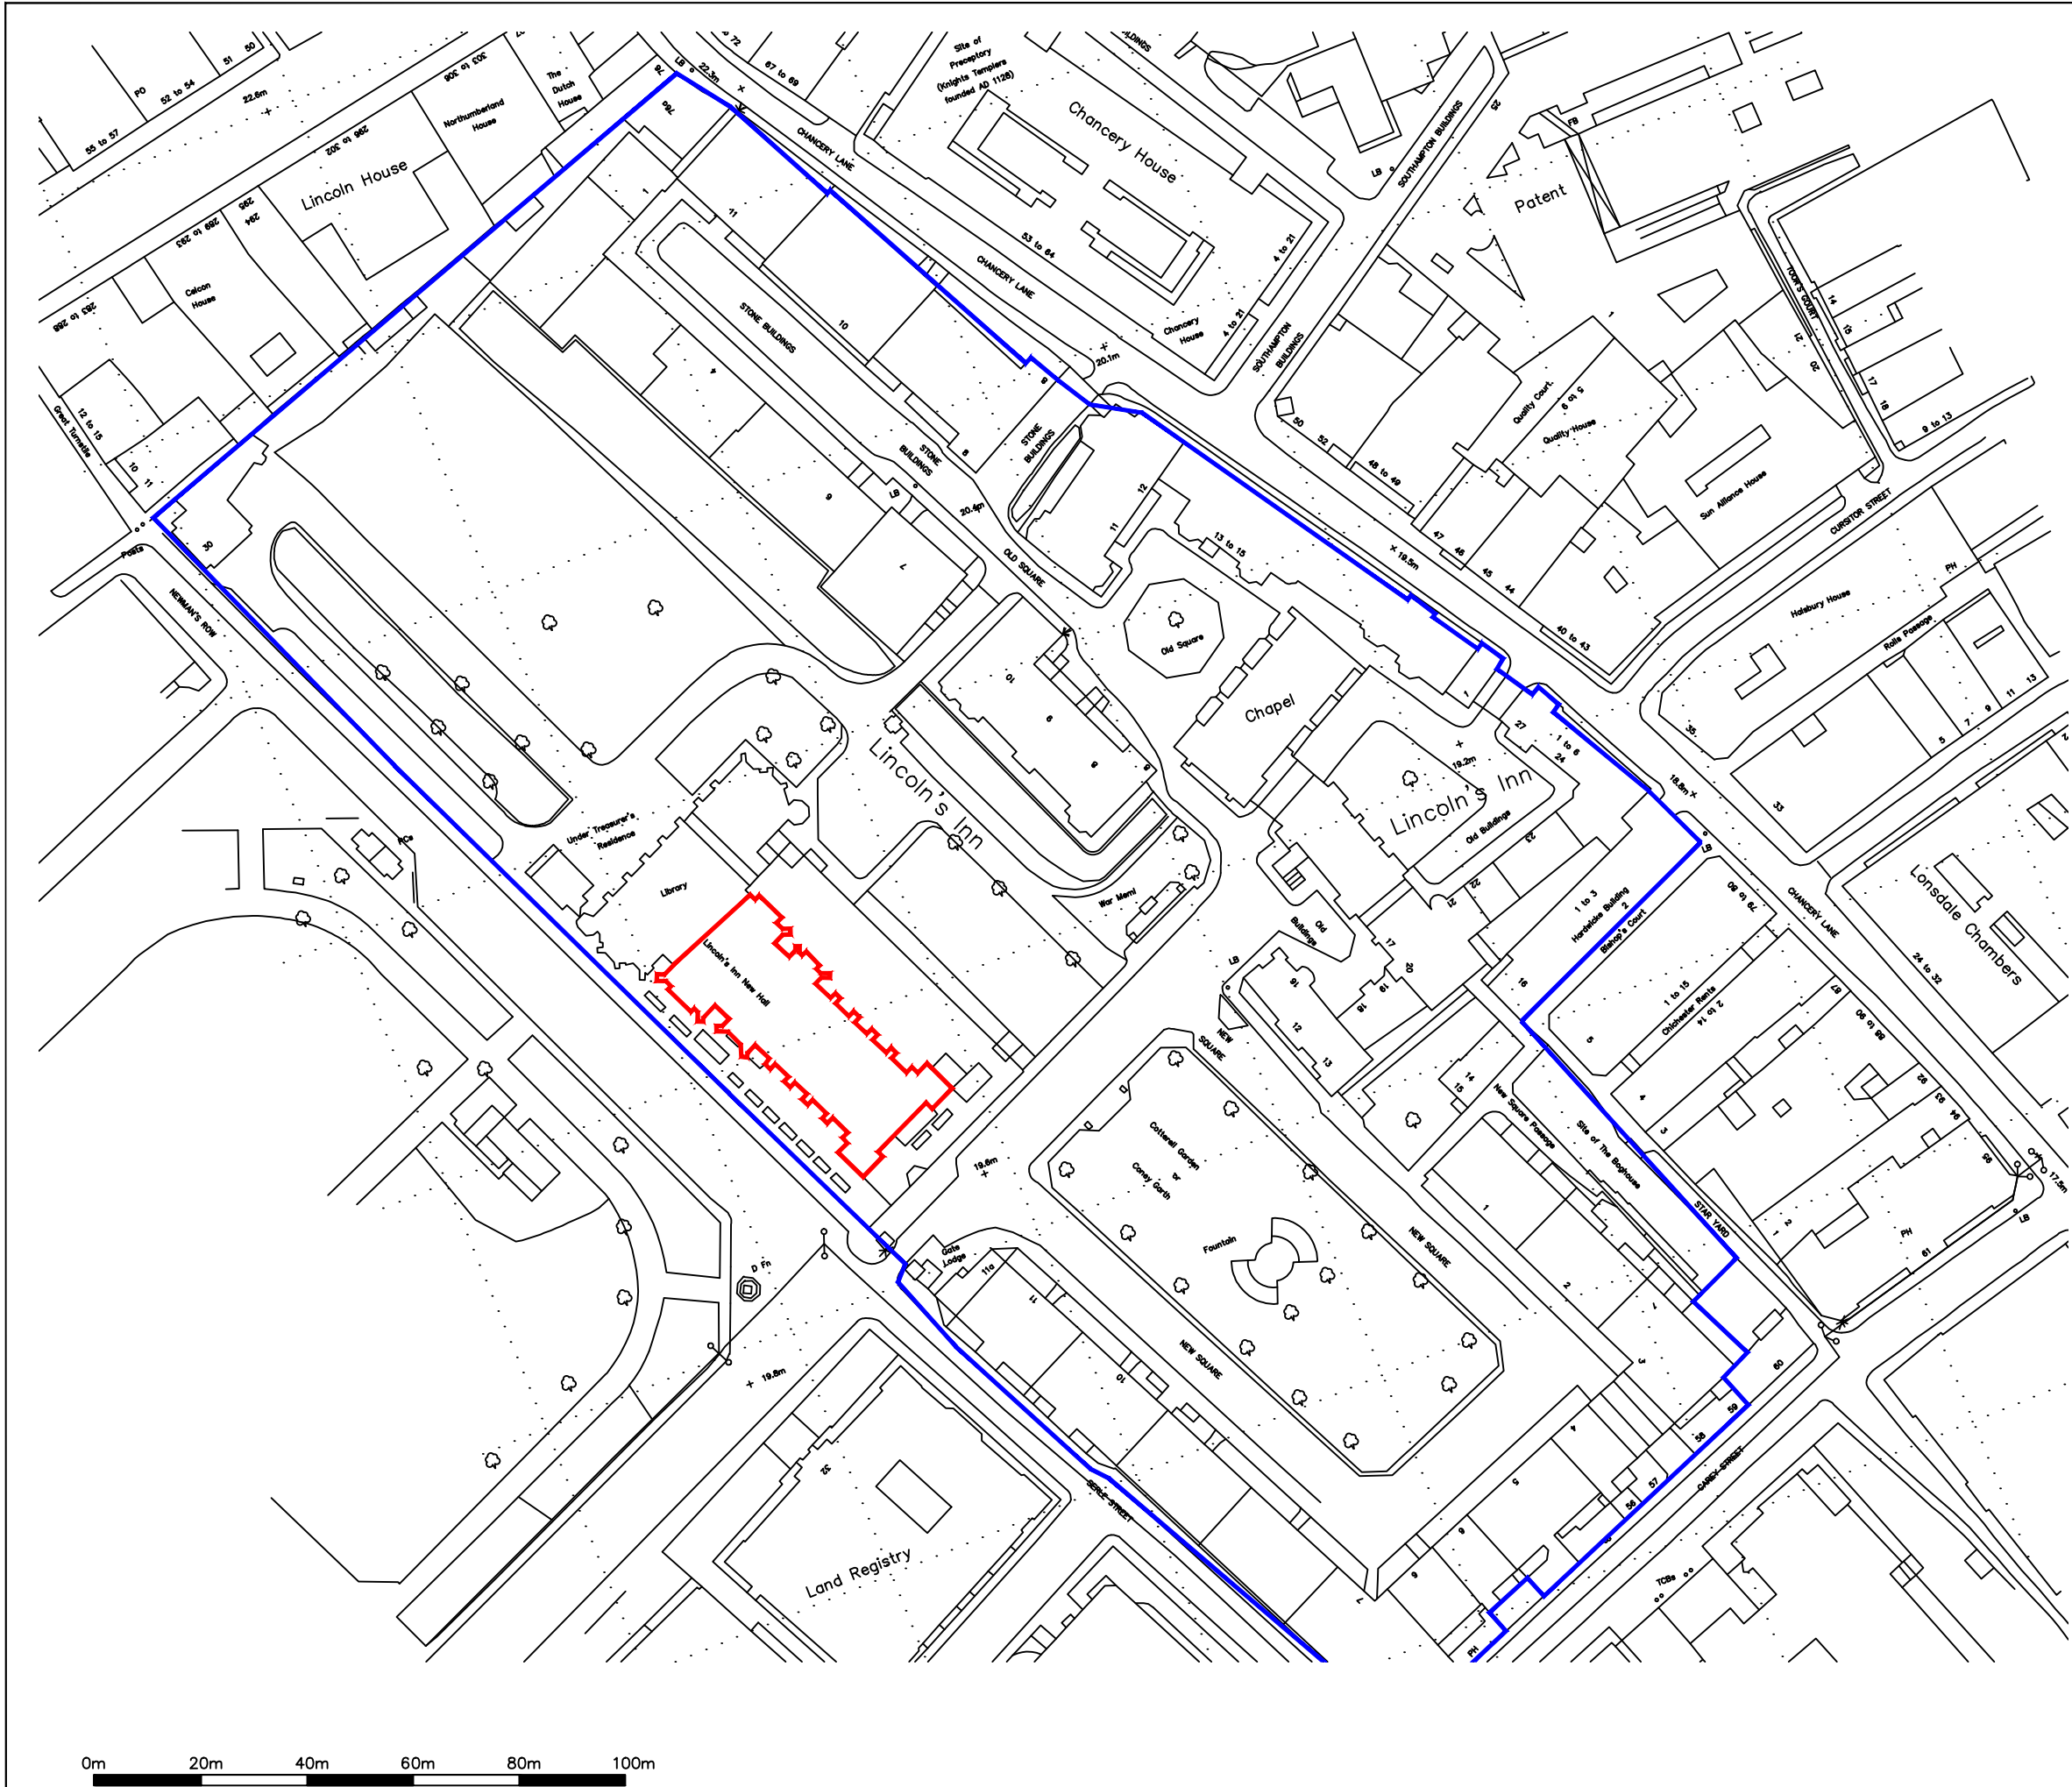

- NOTES:
1. DO NOT SCALE FROM THIS DRAWING. USE FIGURED DIMENSIONS ONLY.
 2. ALL DIMENSIONS ARE IN MILLIMETERS UNLESS STATED OTHERWISE.
 3. THE CONTRACTOR IS TO CHECK DRAWINGS AND TO VERIFY ALL DIMENSIONS ON SITE BEFORE COMMENCING ANY WORK. ANY DISCREPANCIES ARE TO BE NOTIFIED TO **THE HONORABLE SOCIETY OF LINCOLN'S INN** IMMEDIATELY.
 4. THIS DRAWING IS THE PROPERTY OF **THE HONORABLE SOCIETY OF LINCOLN'S INN**. COPYRIGHT IS RESERVED BY THEM AND THE DRAWING IS ISSUED ON THE CONDITION THAT IT IS NOT COPIED, REPRODUCED, RETAINED OR DISCLOSED TO ANY UNAUTHORISED PERSON, EITHER WHOLLY OR IN PART, WITHOUT THE CONSENT IN WRITING OF **THE HONORABLE SOCIETY OF LINCOLN'S INN**.
 5. ALL WORK IS TO BE CARRIED OUT IN ACCORDANCE WITH THE CURRENT BUILDING REGULATIONS AND ALL ASSOCIATED BRITISH STANDARDS.
 6. ALL WORKS ARE SUBJECT TO STATUTORY APPROVALS AND DETAILED SITE SURVEYS.



THE HONOURABLE SOCIETY OF
LINCOLN'S INN

Property :
LINCOLN'S INN
GREAT HALL, LINCOLN'S INN

Site Ref \ USRN :

Project No : 190023

Drawing Title :
LOCATION PLAN

Design: N/A	Drawn: N/A	Approved: HS
----------------	---------------	-----------------

Date : 26/02/2020	Scale : 1:1250 @ : A3
-------------------	-----------------------

Drawing No : 1001	Rev. No : A
-----------------------------	-----------------------