


The contractor must check dimensions on site. Only figured dimensions to be worked from.  
Any discrepancies must be reported to the architect before proceeding.

NOTES:

- Existing door to be removed. Infilled wall rendered to match existing.
- Maisonette staircase to be removed.
- Window to be removed. Infilled wall rendered to match existing.

Rev.	Date	Description
P3	12.02.20	Issued for planning
P2	05.02.20	Issued for information
P1	29.01.20	Issued for information

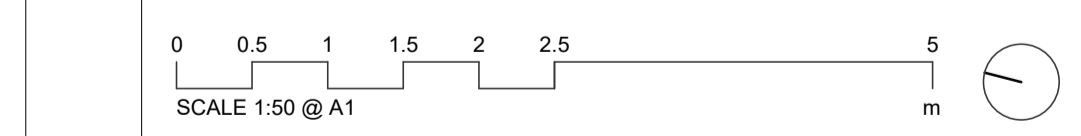

**Platform 5**  
architects

Unit 102  
94 Hanbury Street  
London  
E1 5JL

T 020 7377 8885  
E info@platform5architects.com  
W www.platform5architects.com

PROJECT TITLE  
**King Henry's Road**  
Existing Lower Ground Floor

DATE: 30/01/20  
SCALE: 1:50  
PROJECT NO: 20-100  
DRAWING NO: 010

ROLE: PM  
SCALE: 1:100  
REVISION: P3