
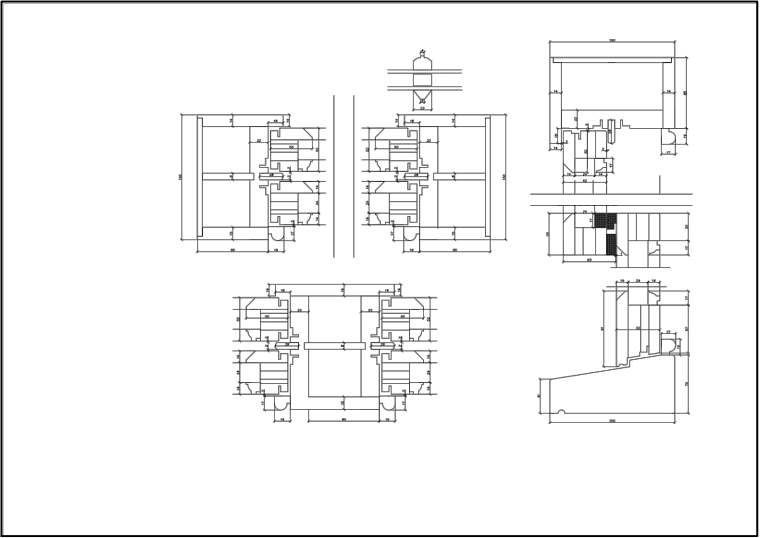


Proposal Windows-Front

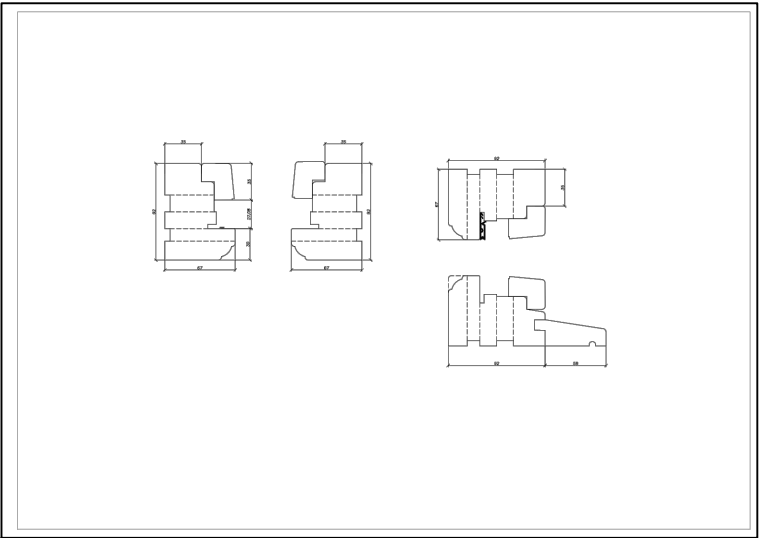

Notes

Rev.	Date	Amendment Details	Orig	Chk'd	App'd
------	------	-------------------	------	-------	-------

This drawing should not be relied on or used in circumstances other than those for which it was originally prepared and for which *Bespoke Windows London Ltd* was commissioned. *Bespoke Windows London Ltd* accepts no responsibility for this drawing to any party other than the person by whom it was commissioned. This drawing has been prepared for the titled project or named part thereof and should not be relied upon or used for any other project without an independent check being carried out as to its suitability and prior written authority of *Bespoke Windows London Ltd* being obtained. *Bespoke Windows London Ltd* accepts no responsibility or liability for the consequences of this drawing being used for a purpose other than the purposes for which it was commissioned.



62 Lower Richmond Road S15 1JT
020 3417 7980 0203302141
info@bwlltd.co.uk office@bwlltd.c.uk

Client
Mr Mark Schaub

Project Title
**Camden Cottage
34 Christchurch Hill
NW3 1JL
London**

Drawing Title

Scale 1:30	Originator	Drawn	Checked	Approved
Original Size A3	Date 06/12/2019	Date	Date	Date
Drawing Number				Revision