


KEY TO MATERIALS

- 1 CONSERVATION STYLE SLIDING SASH WINDOW
- 2 STONE CILL
- 3 STOCK BRICK WALL INFILL
- 4 FLUSH ROOFLIGHT
- 5 GREEN FLAT ROOF
- 6 STONE ROOF EDGE PROFILE
- 7 STONE COPING
- 8 RENDERED BOUNDARY WALL
- 9 STEEL WINDOW SYSTEM
- 10 STONE PAVERS
- 11 ORIGINAL BRICK REPOINTED
- 12 ROOFLIGHT: REFER TO CAMDEN PLANNING APPROVAL 2019/1480/P

KEY TO LINE TYPES

OUTLINE OF EXISTING CABIN TO BE DEMOLISHED - - - - -

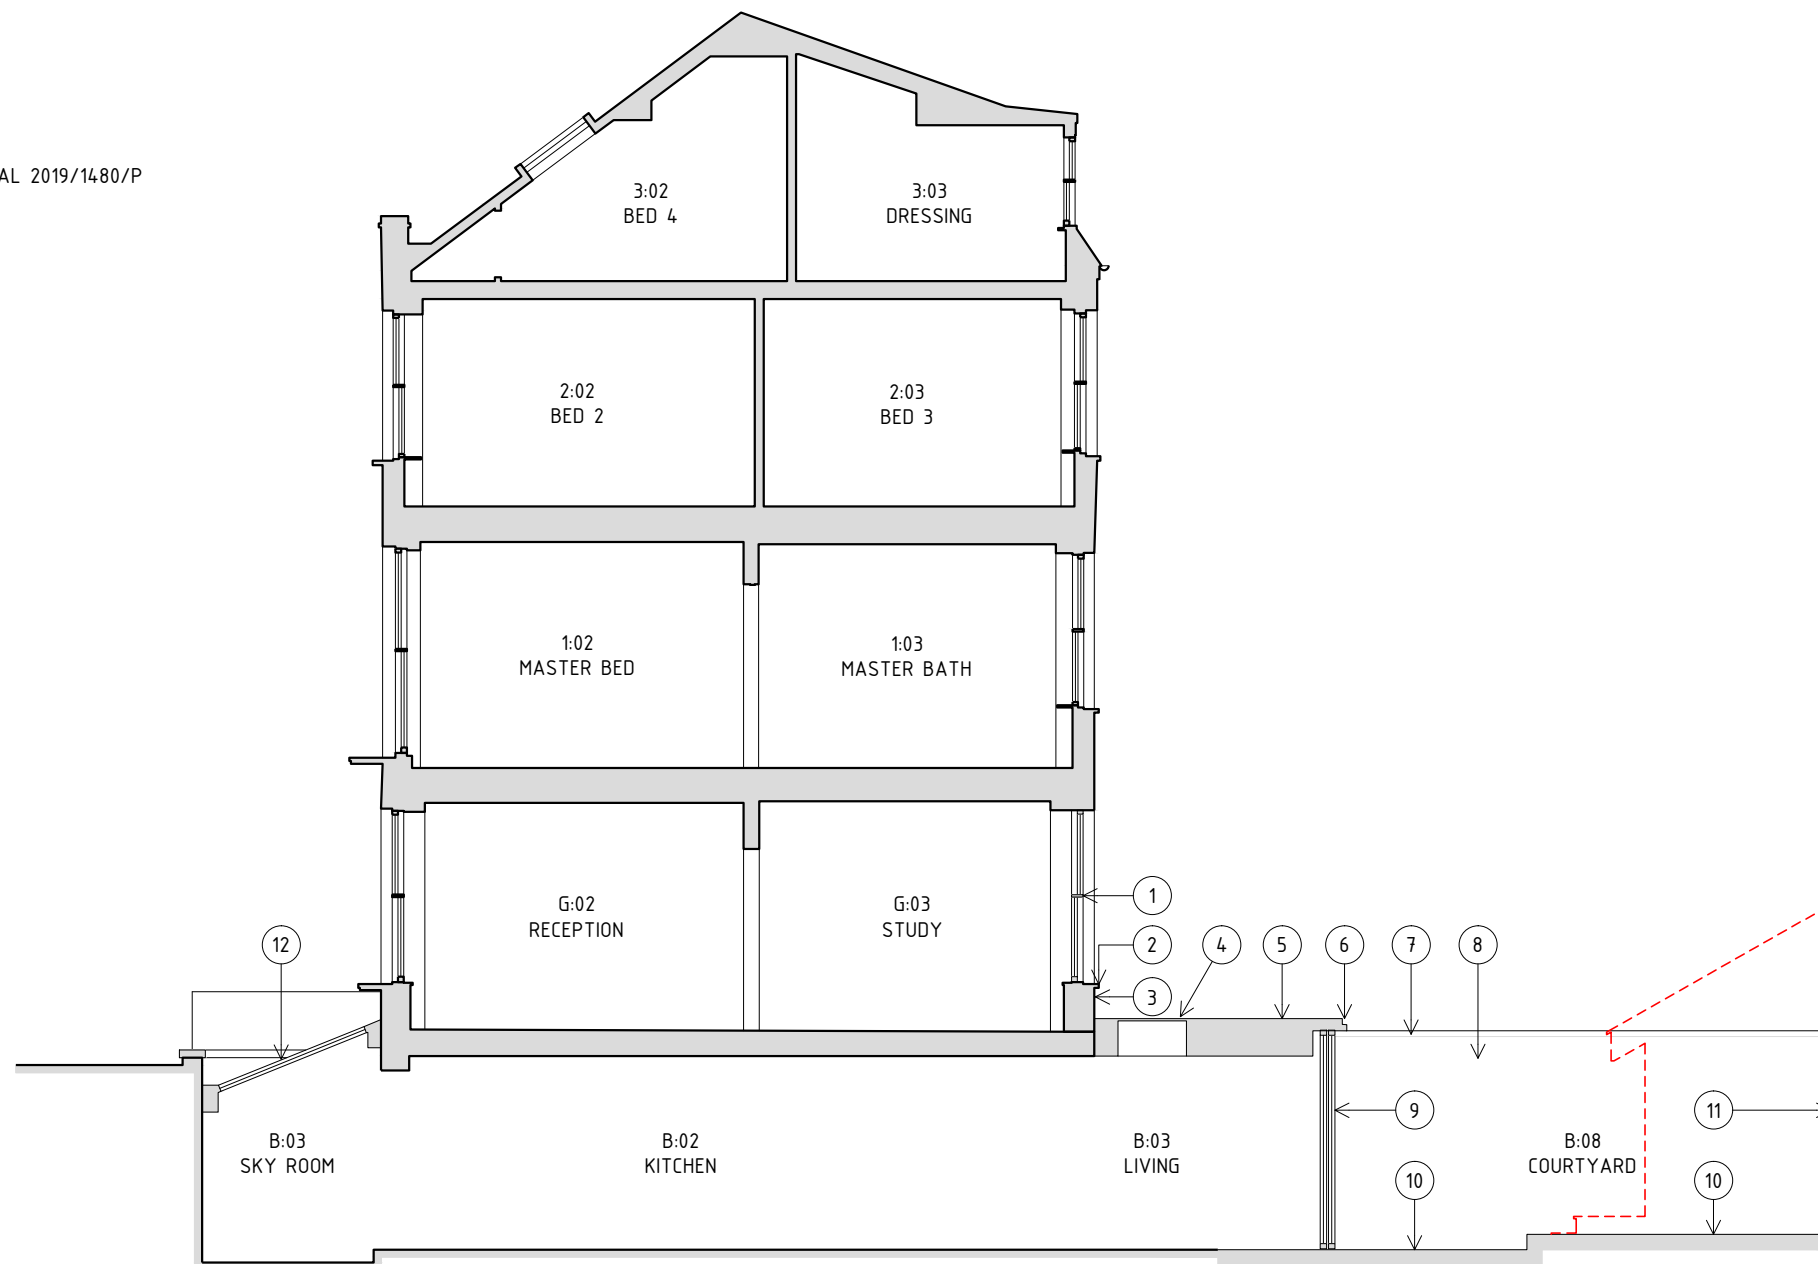

Rev	Date	Notes
00	13/12/19	Issued for client comments
01	24/12/19	Issued planning approval
02	11/02/20	As clouded: Roof of ground floor extension changed to green roof

Main contractor to check dimensions on site
 Do not scale from this drawing
 Use figured dimensions only
 If in doubt contact Space A

Rear extension Mills house	Section A-A As Proposed		<p>Space A Unit 2 10 Baltic Street East London EC1Y 0UJ hello@spacea.co.uk</p>
174 Regent's Park Road London NW1 8XP	Drawn SB Format A3	Issued AH Scale 1:100	

Copyright 2020 Space A Ltd

1108 - PL - 023 - 02