




See Existing Plan Extract 2 (part LG08, LG09, LG10, LG11) below

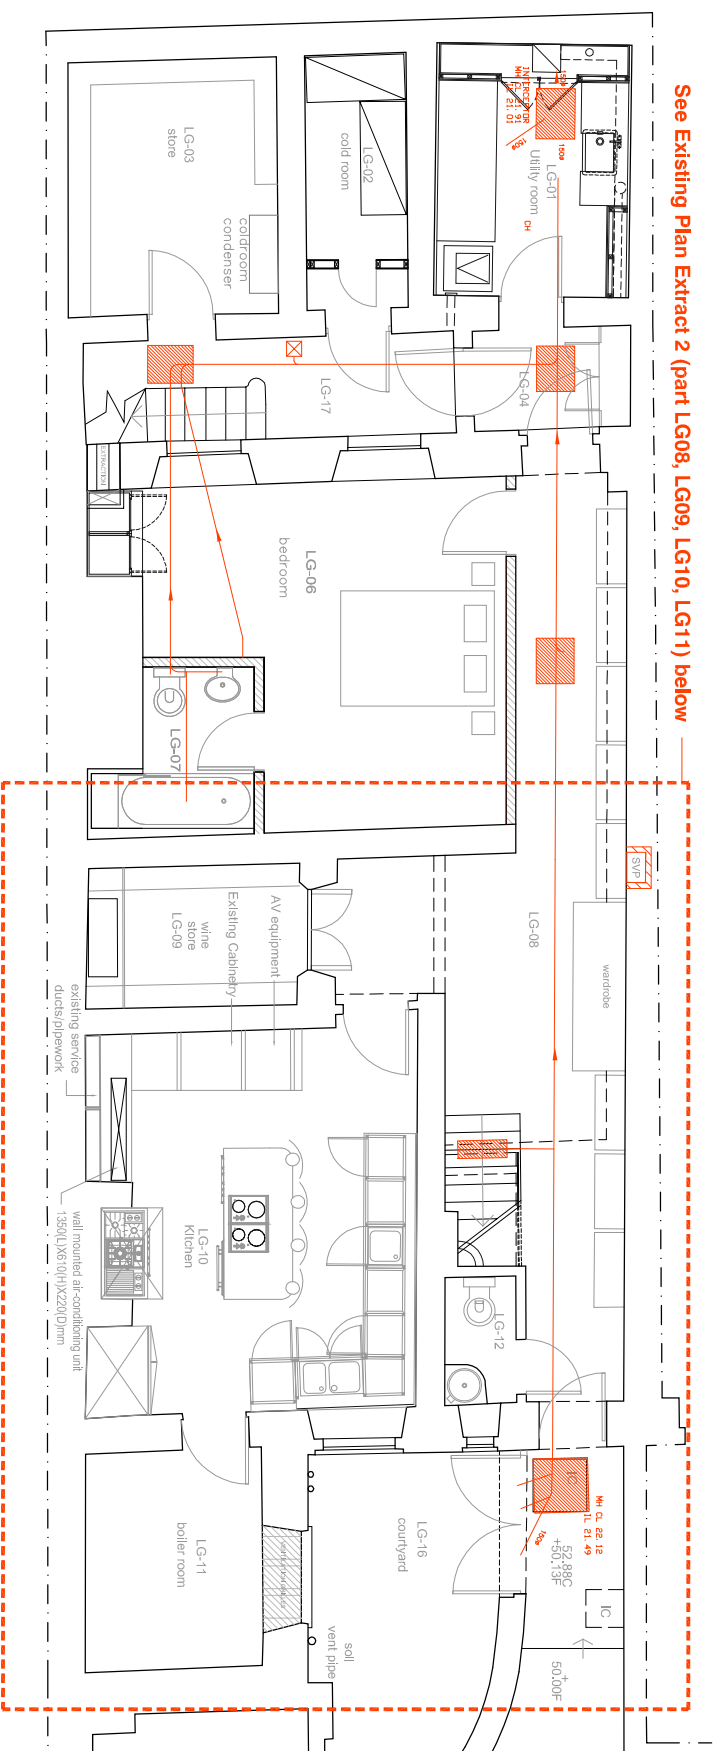

## LEGEND

 Existing Drainage System

## LG FLOOR EXISTING PLAN - 1:100

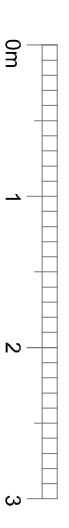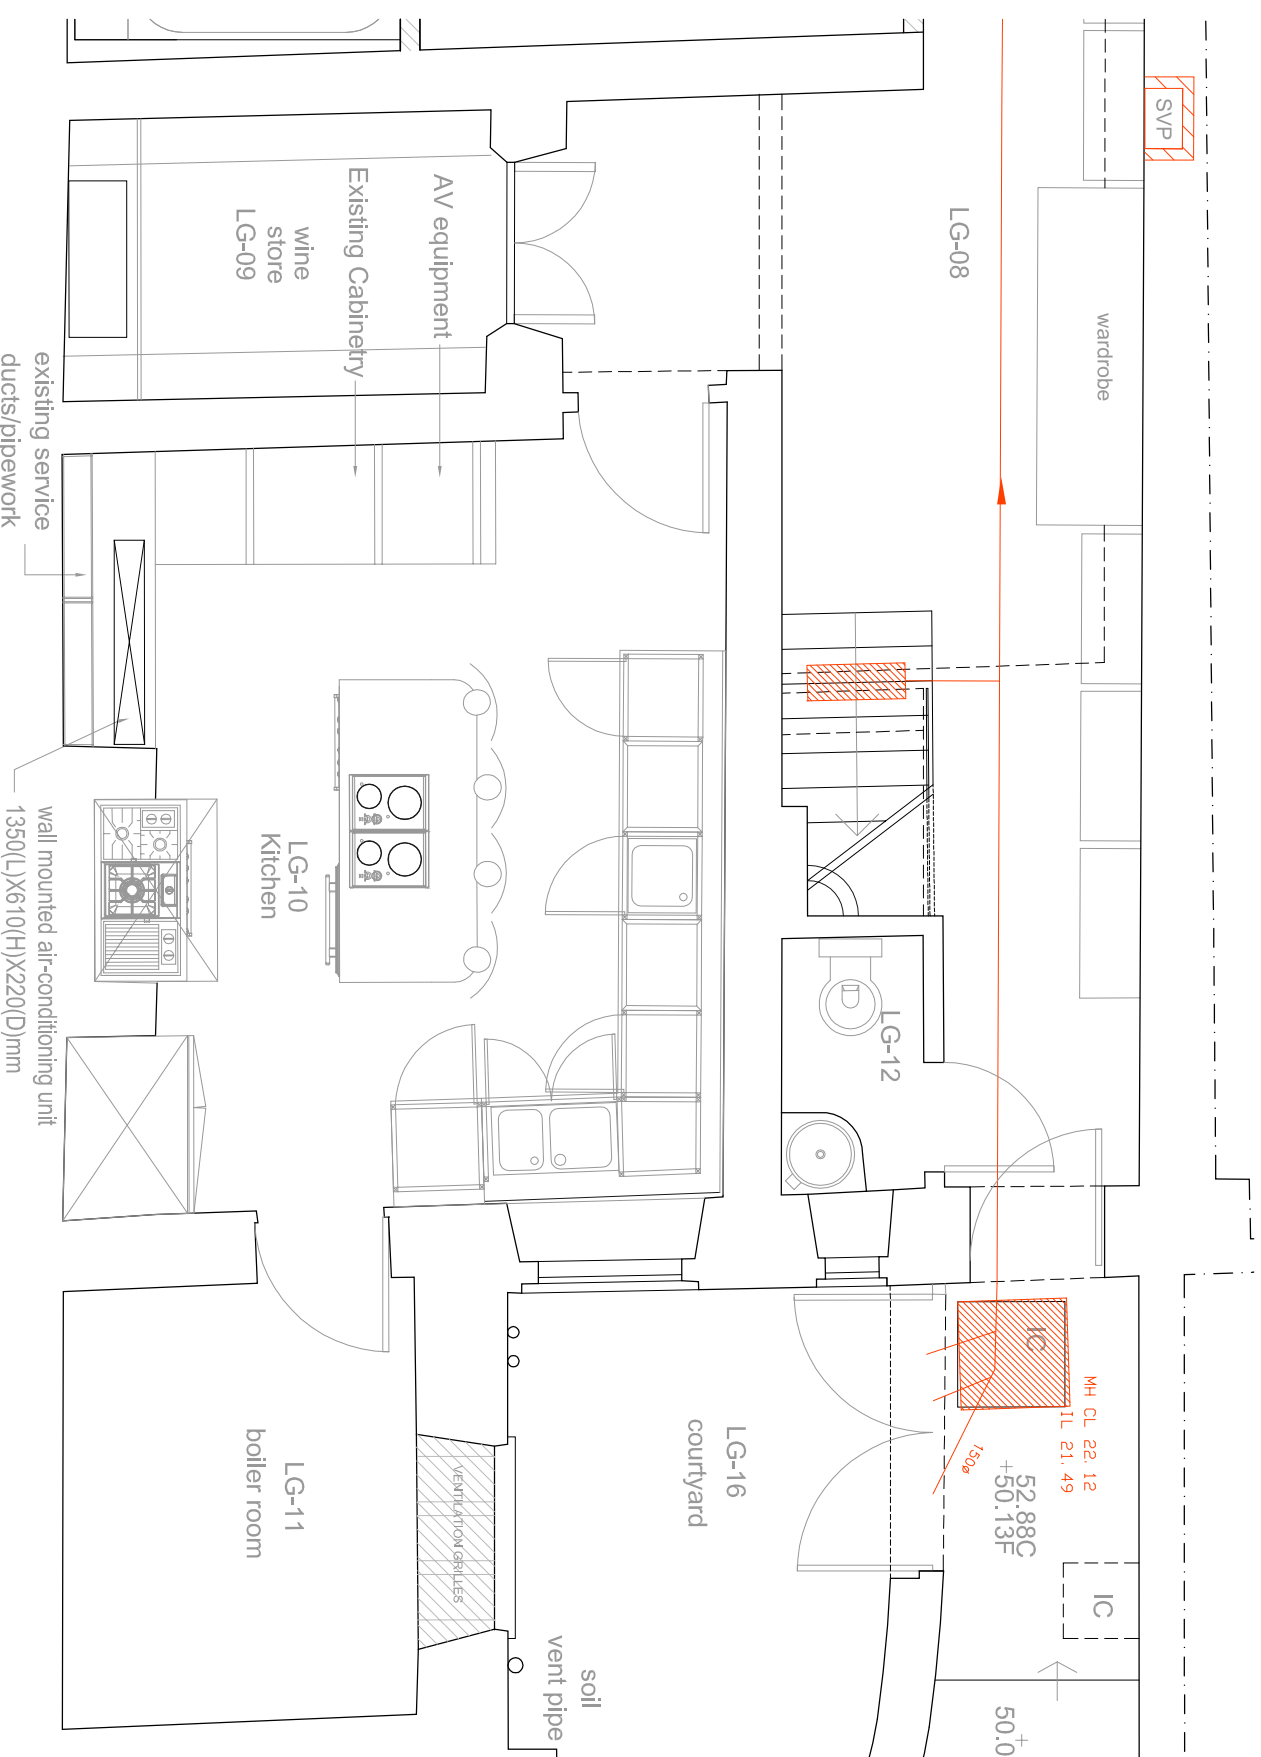

client: Mr Ian Rosenblatt  
Ms Emma Kane

project: 2131 - 12 Bedford Row

# LOWER GROUND FLOOR REMODELING

LISTED BUILDING CONSENT APPLICATION  
D1002 - Existing Plan 2

LG FLOOR EXISTING PLAN 1:100  
LG FLOOR EXISTING PLAN - EXTRACT 2 (part LG08, LG09,  
LG10, LG11) 1:50

scale: 1:100 & 1:50 at A3  
date: 28/02/2020  
Rev 00

**CONSERVATION PD**  
p l a n n i n g + d e s i g n

a Phoenix Yard  
65-69 Kings Cross Road  
London WC1X 9LW  
t 020 7096 1504  
f 020 7504 1701  
e [elenimakri@conservationpd.com](mailto:elenimakri@conservationpd.com)  
w [www.conservationpd.com](http://www.conservationpd.com)  
© 2020

## LG FLOOR EXISTING PLAN - EXTRACT 2 (part LG08, LG-09, LG10, LG11) 1:50