


All levels and dimensions to be checked on site prior to construction / fabrication; report discrepancies immediately. Do not scale dimensions from this drawings. This drawing is copyright protected.


REVISION  
 A 13/11/19 Eastings/northings added AF

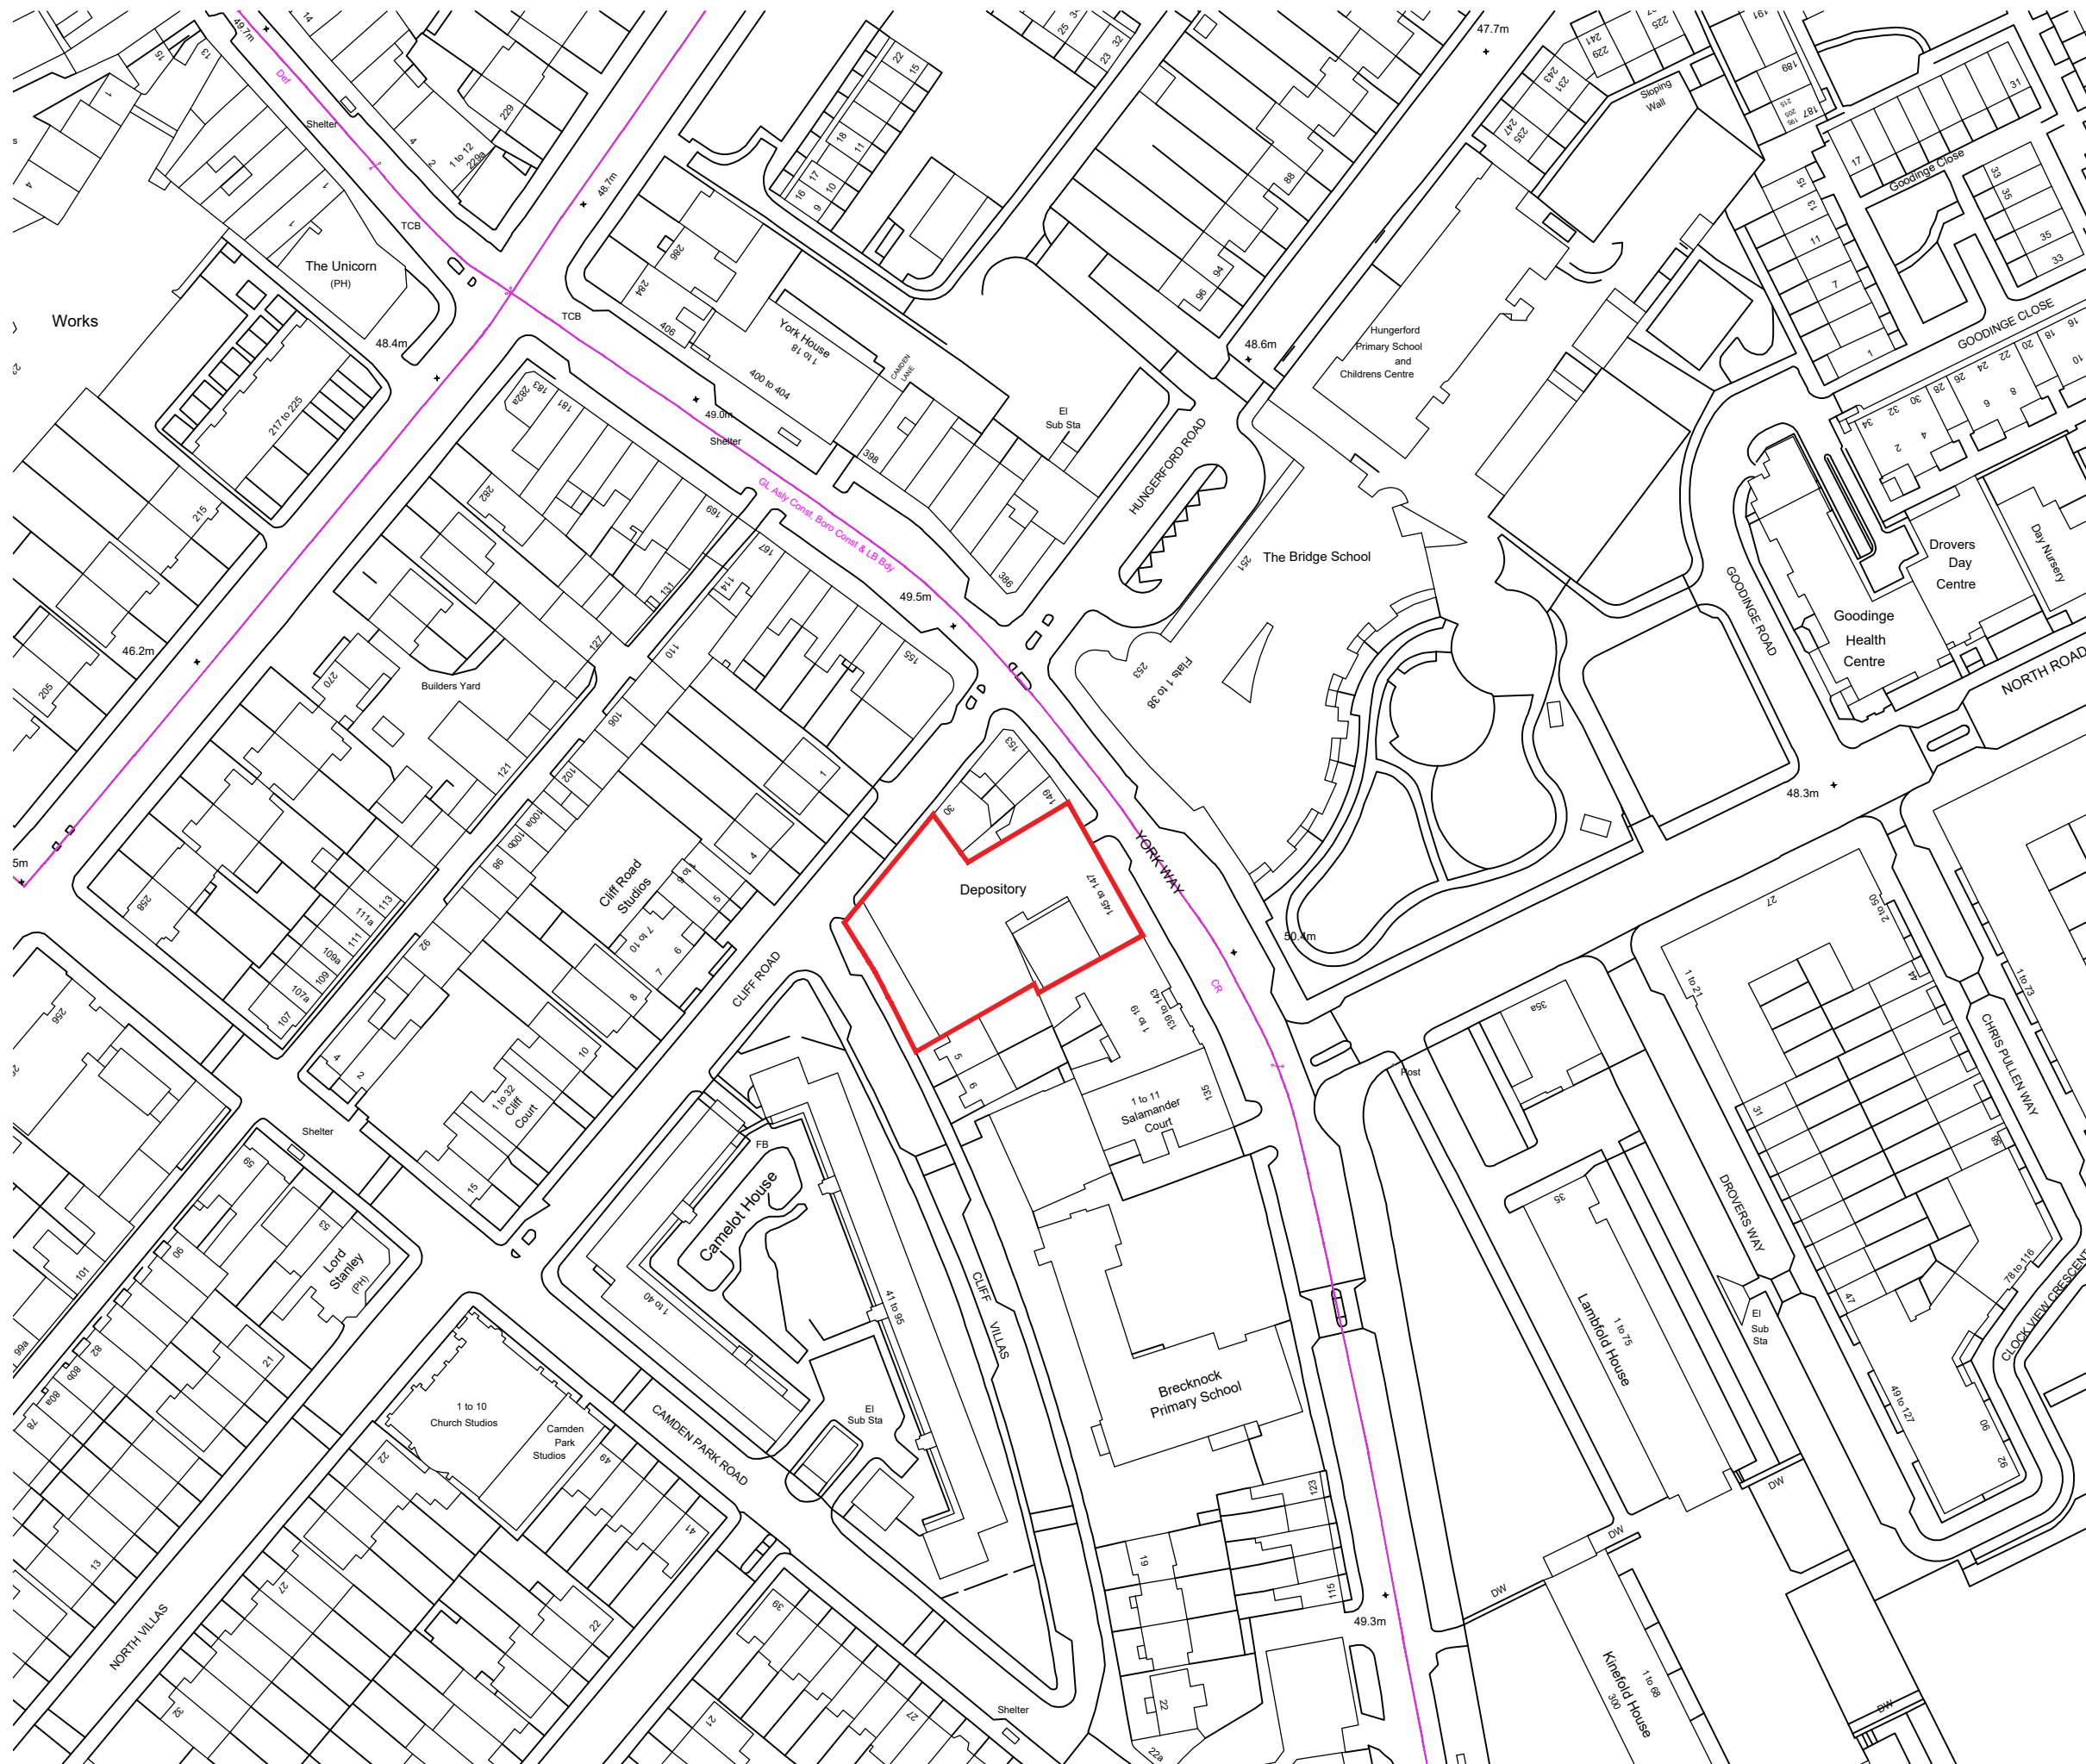

Site Boundary

Easting: 529931  
 Northing: 184870

SCALE 1:1250

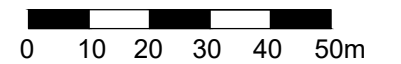

**PLANNING**

SCALE	DATE	DRAWN	CHECKED
1:1250	MAY 19	KF	AF

PROJECT  
**SHURGARD SELF STORAGE  
 CAMDEN, LONDON  
 N7 9LG**

DRAWING  
**Location Plan  
 As Existing**



10 MONTROSE STREET  
 GLASGOW G1 1RE  
 t 0141 229 7575  
 www.360architecture.com

DRAWING No.  
**18170GA-10-001A**