


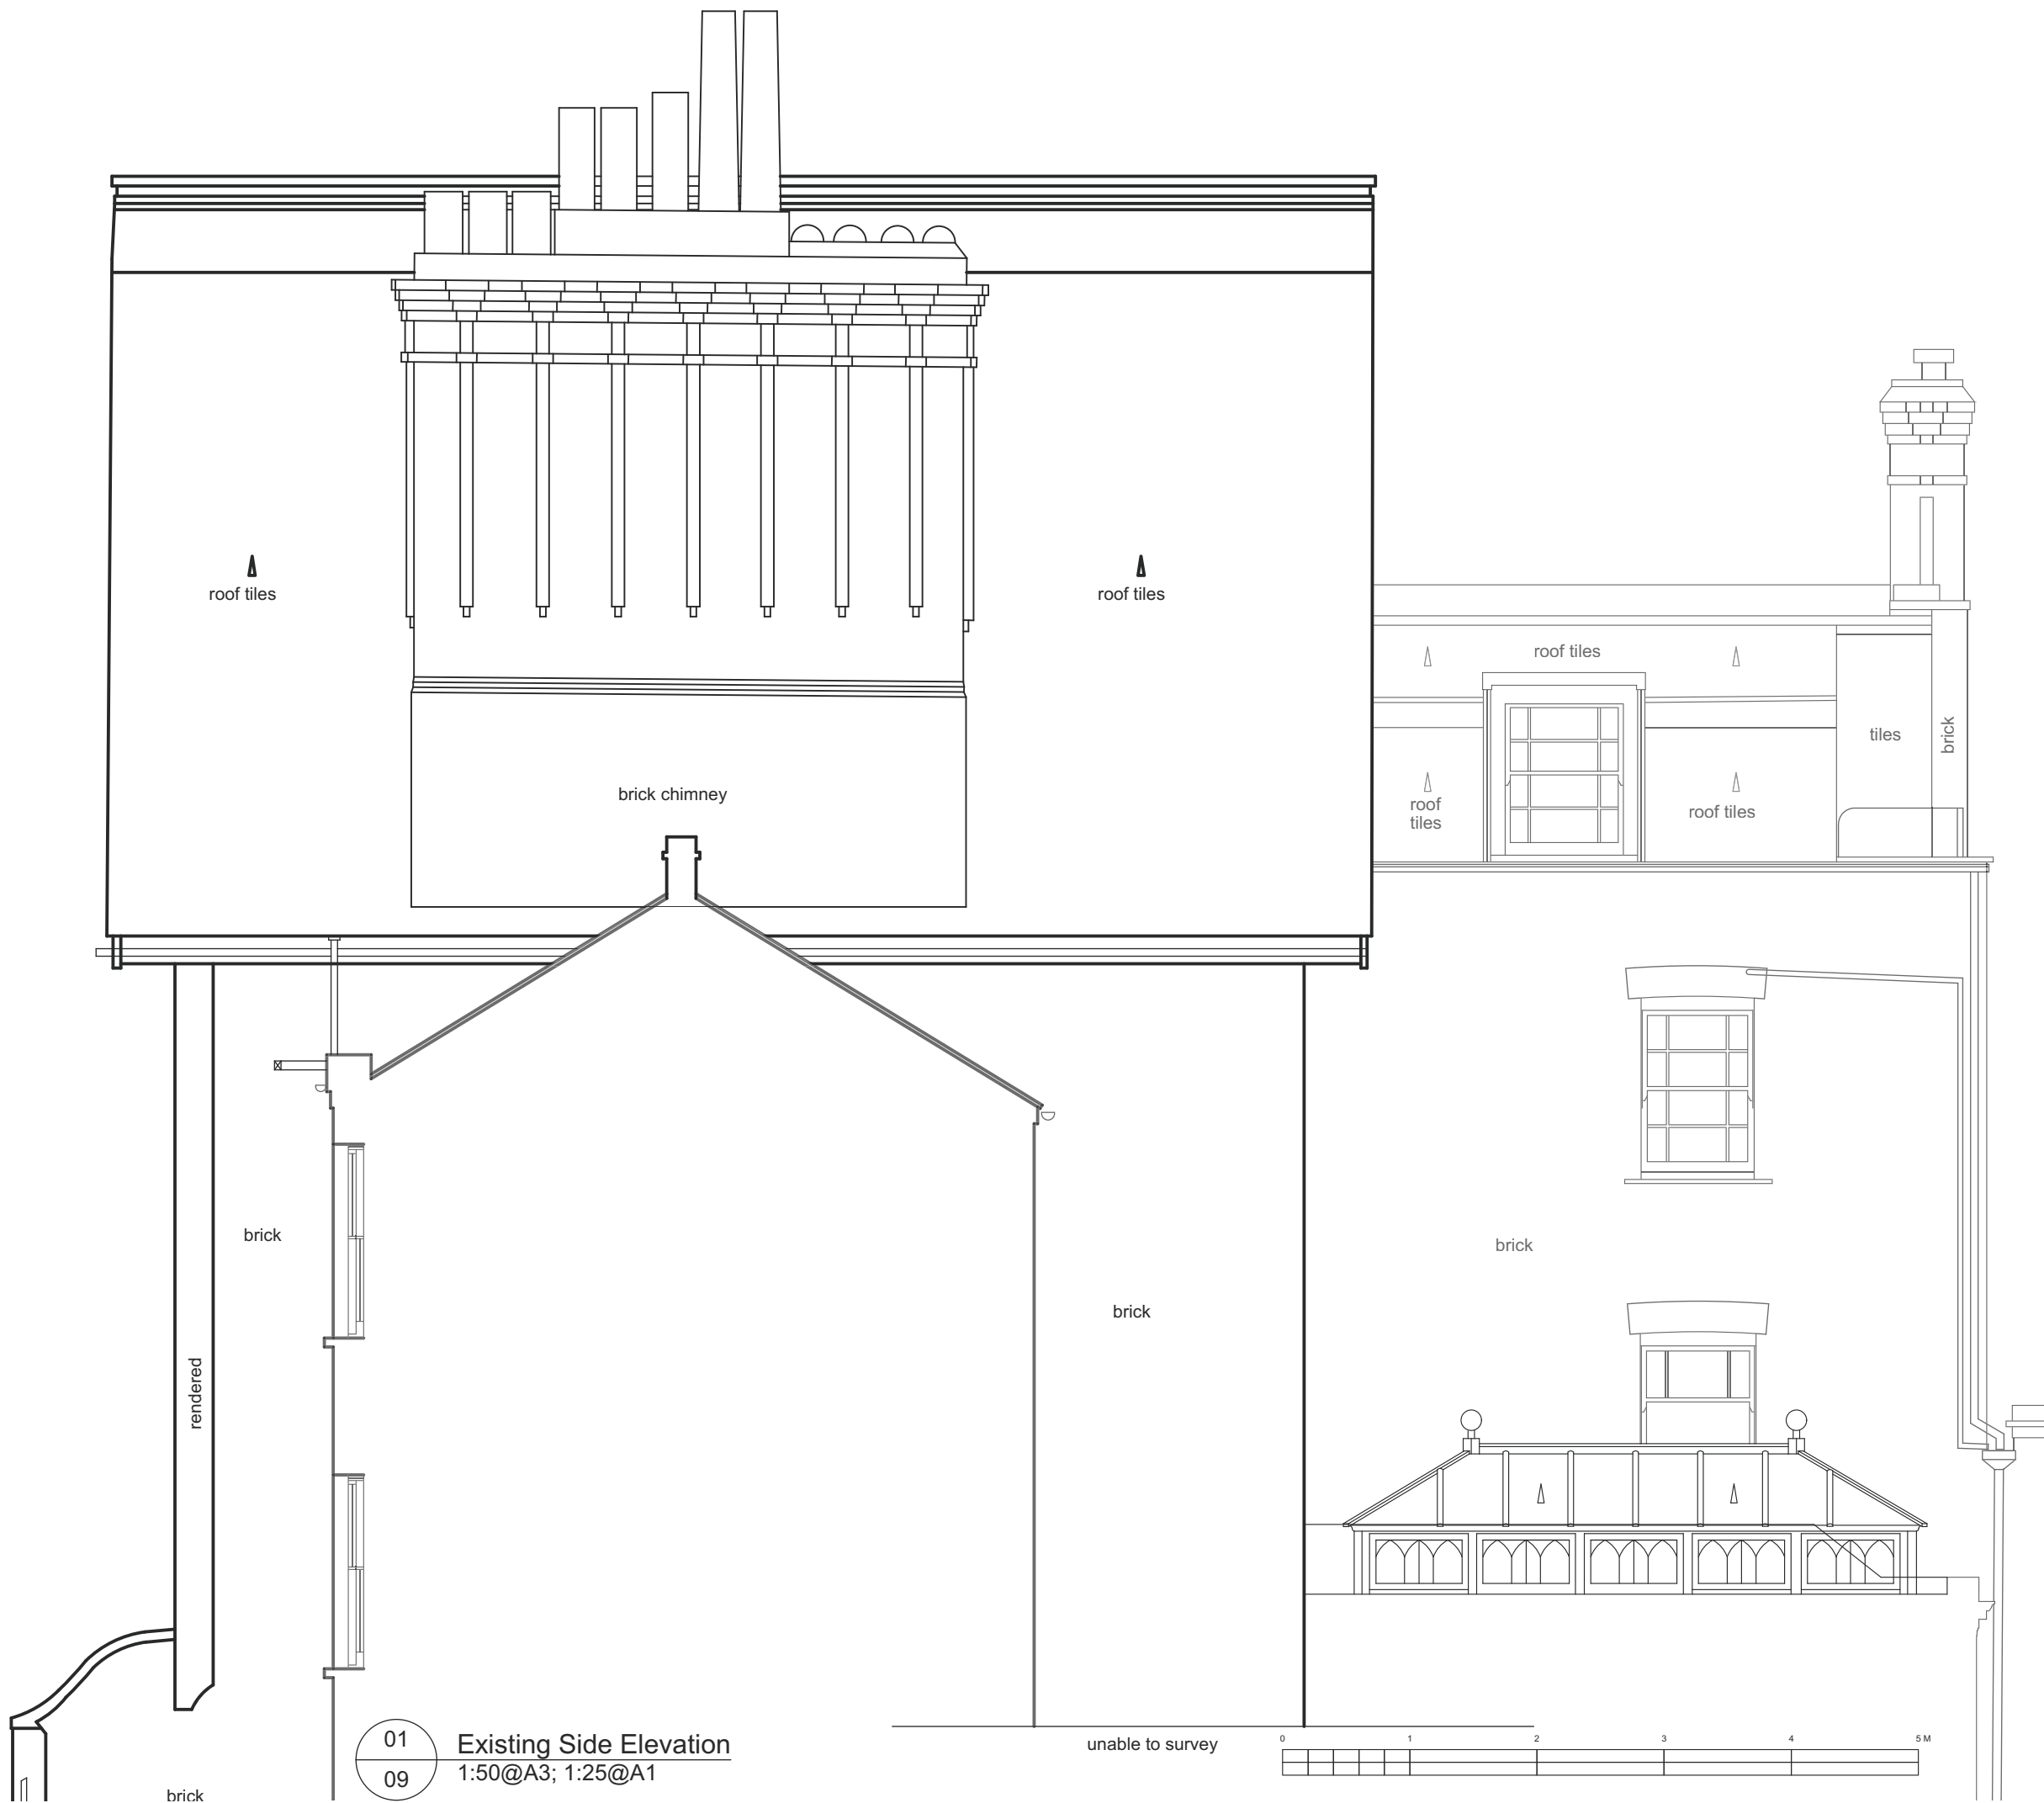

Notes		DO NOT SCALE - Use Figure Dimensions Only IF IN DOUBT - ASK		
©Roger Mears Architects llp 2020				
Revisions				
2 Villas on the Heath Hampstead NW3 1BA				
Existing Side Elevation				
ROGER MEARS ARCHITECTS LLP 2 Compton Terrace London N1 2UN rma@rogermears.co.uk www.rmears.co.uk				
tel 020 7359 8222 fax 020 7354 5208				
Date	Scale	Job No.	Code	Dwg No.
27.11.19	1:25@A1 1:50@A3	1902		09