


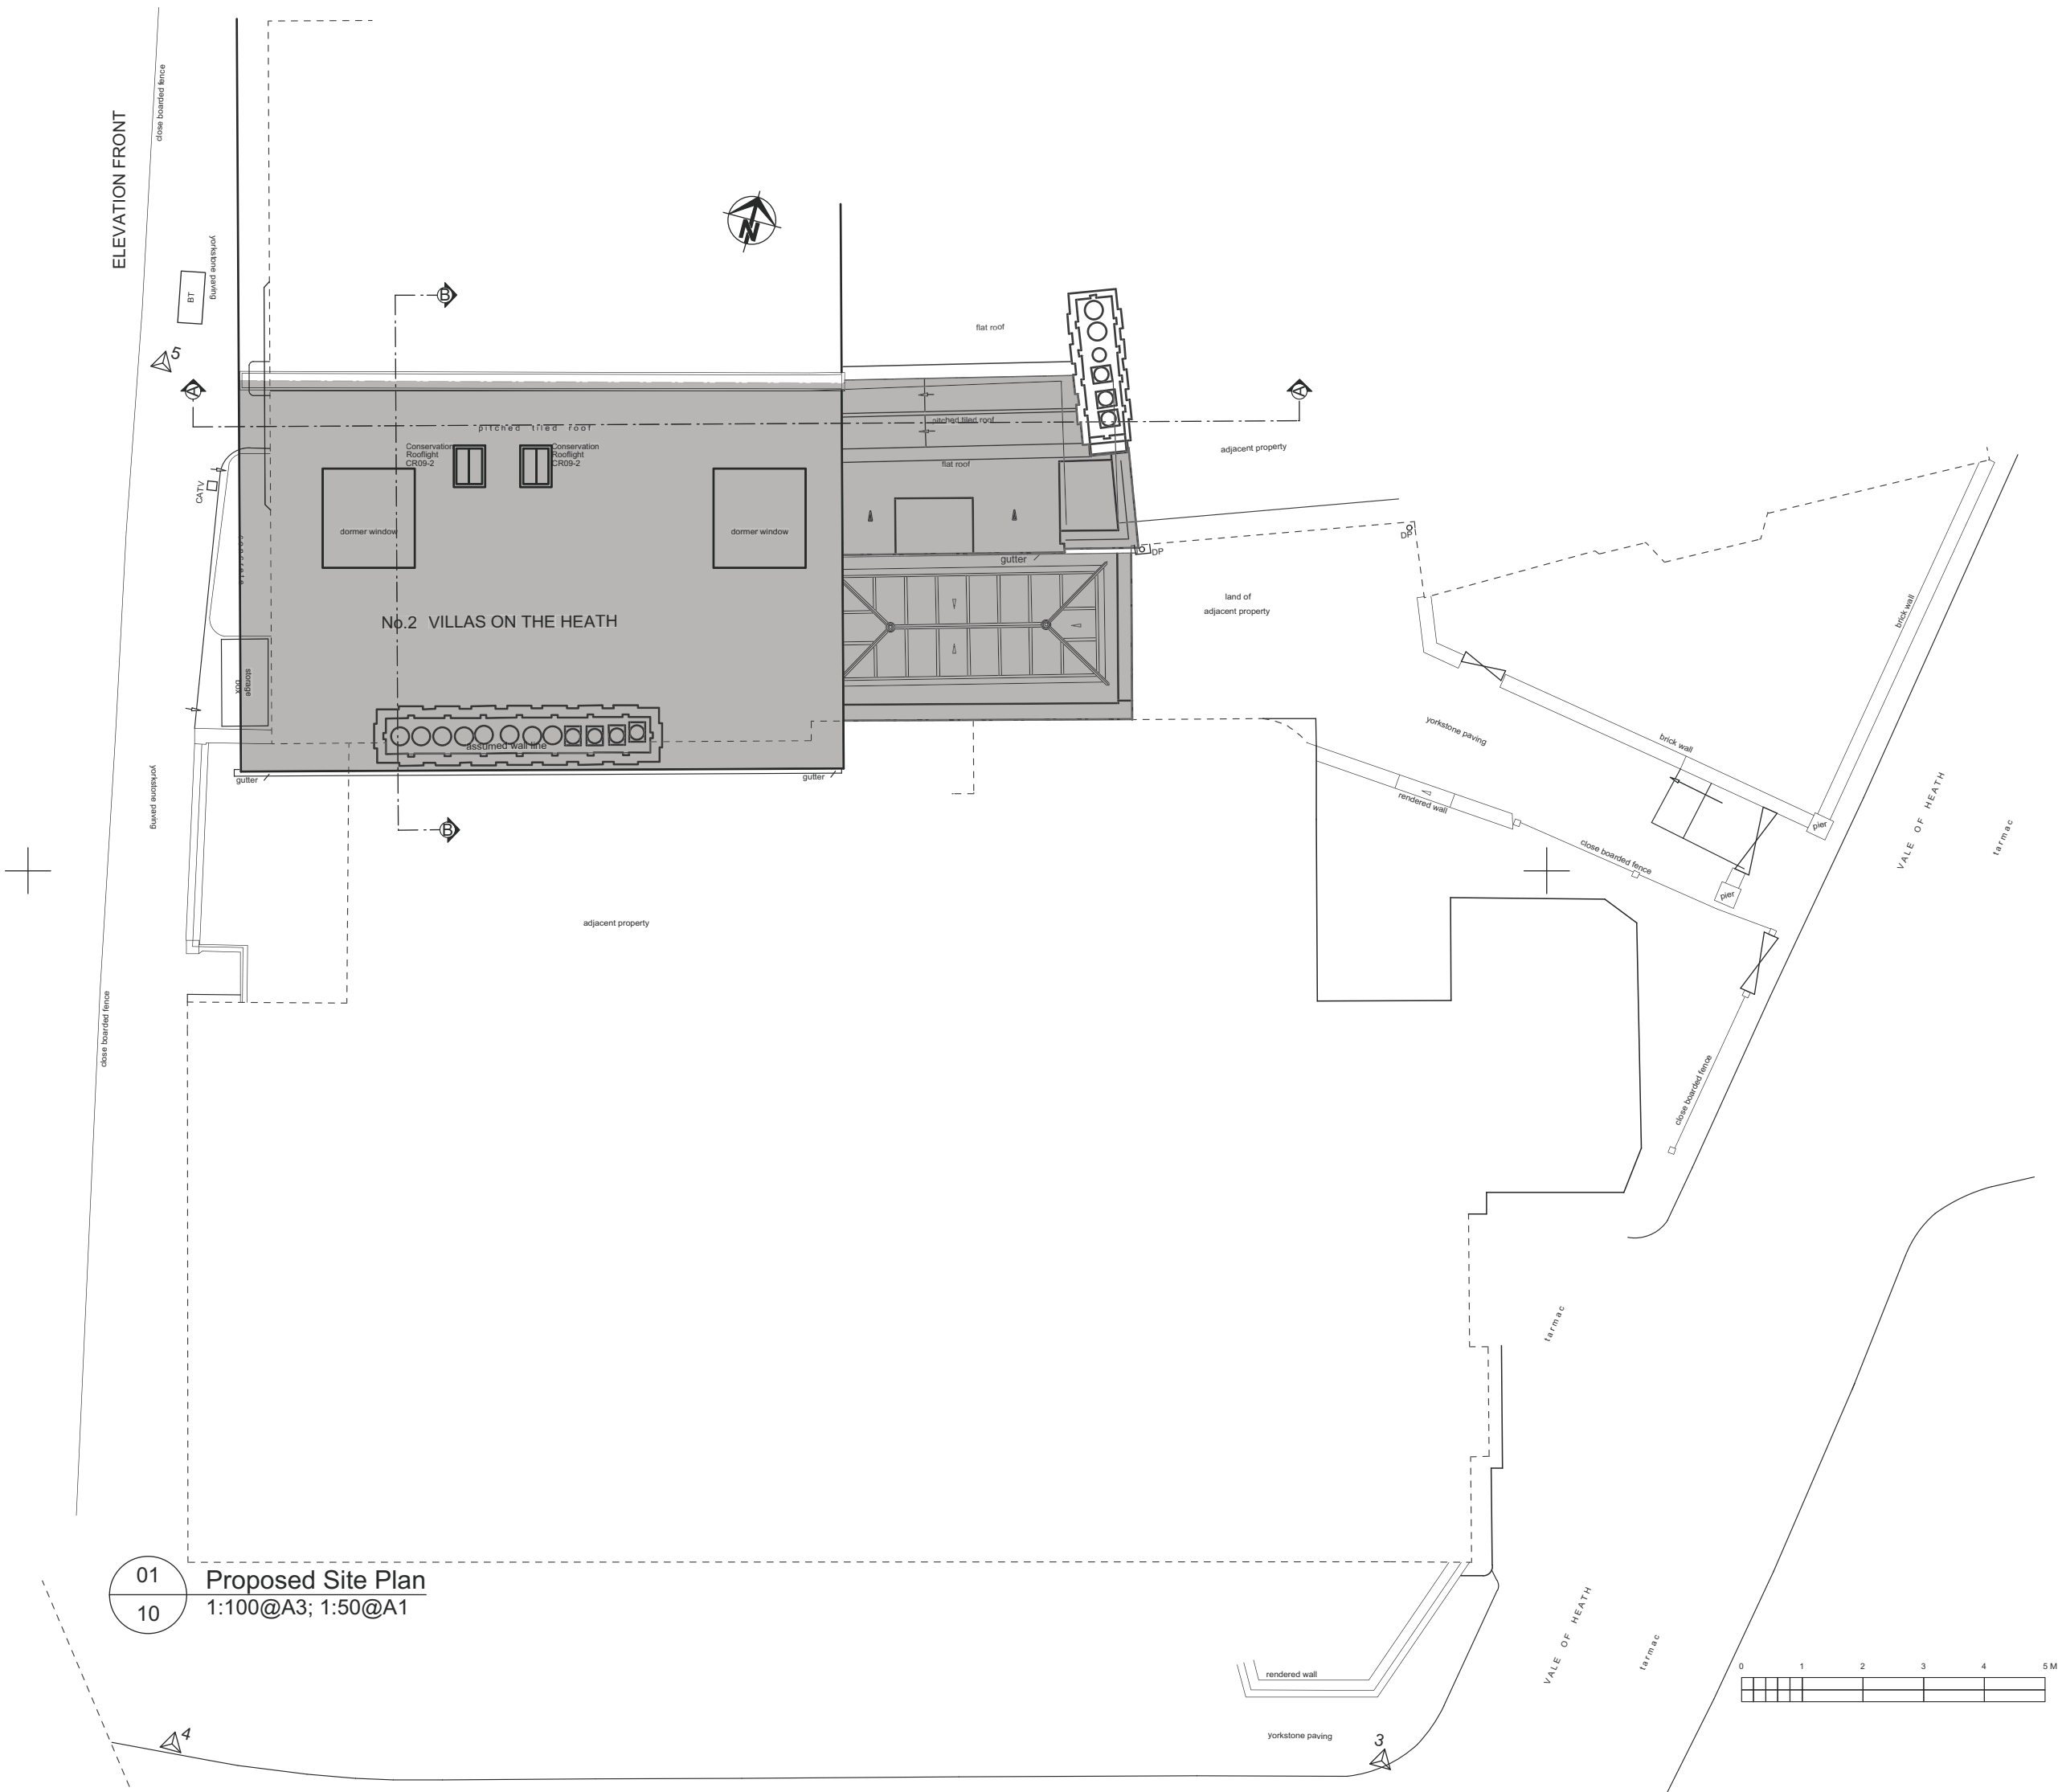

Notes		DO NOT SCALE - Use Figure Dimensions Only IF IN DOUBT - ASK			
©Roger Mears Architects llp 2020					
Revisions					
2 Villas on the Heath Hampstead NW3 1BA					
Proposed Site Plan					
ROGER MEARS ARCHITECTS LLP 2 Compton Terrace London N1 2UN rma@rogermears.co.uk					