




01
17

Proposed Section B-B
1:50@A3; 1:25@A1

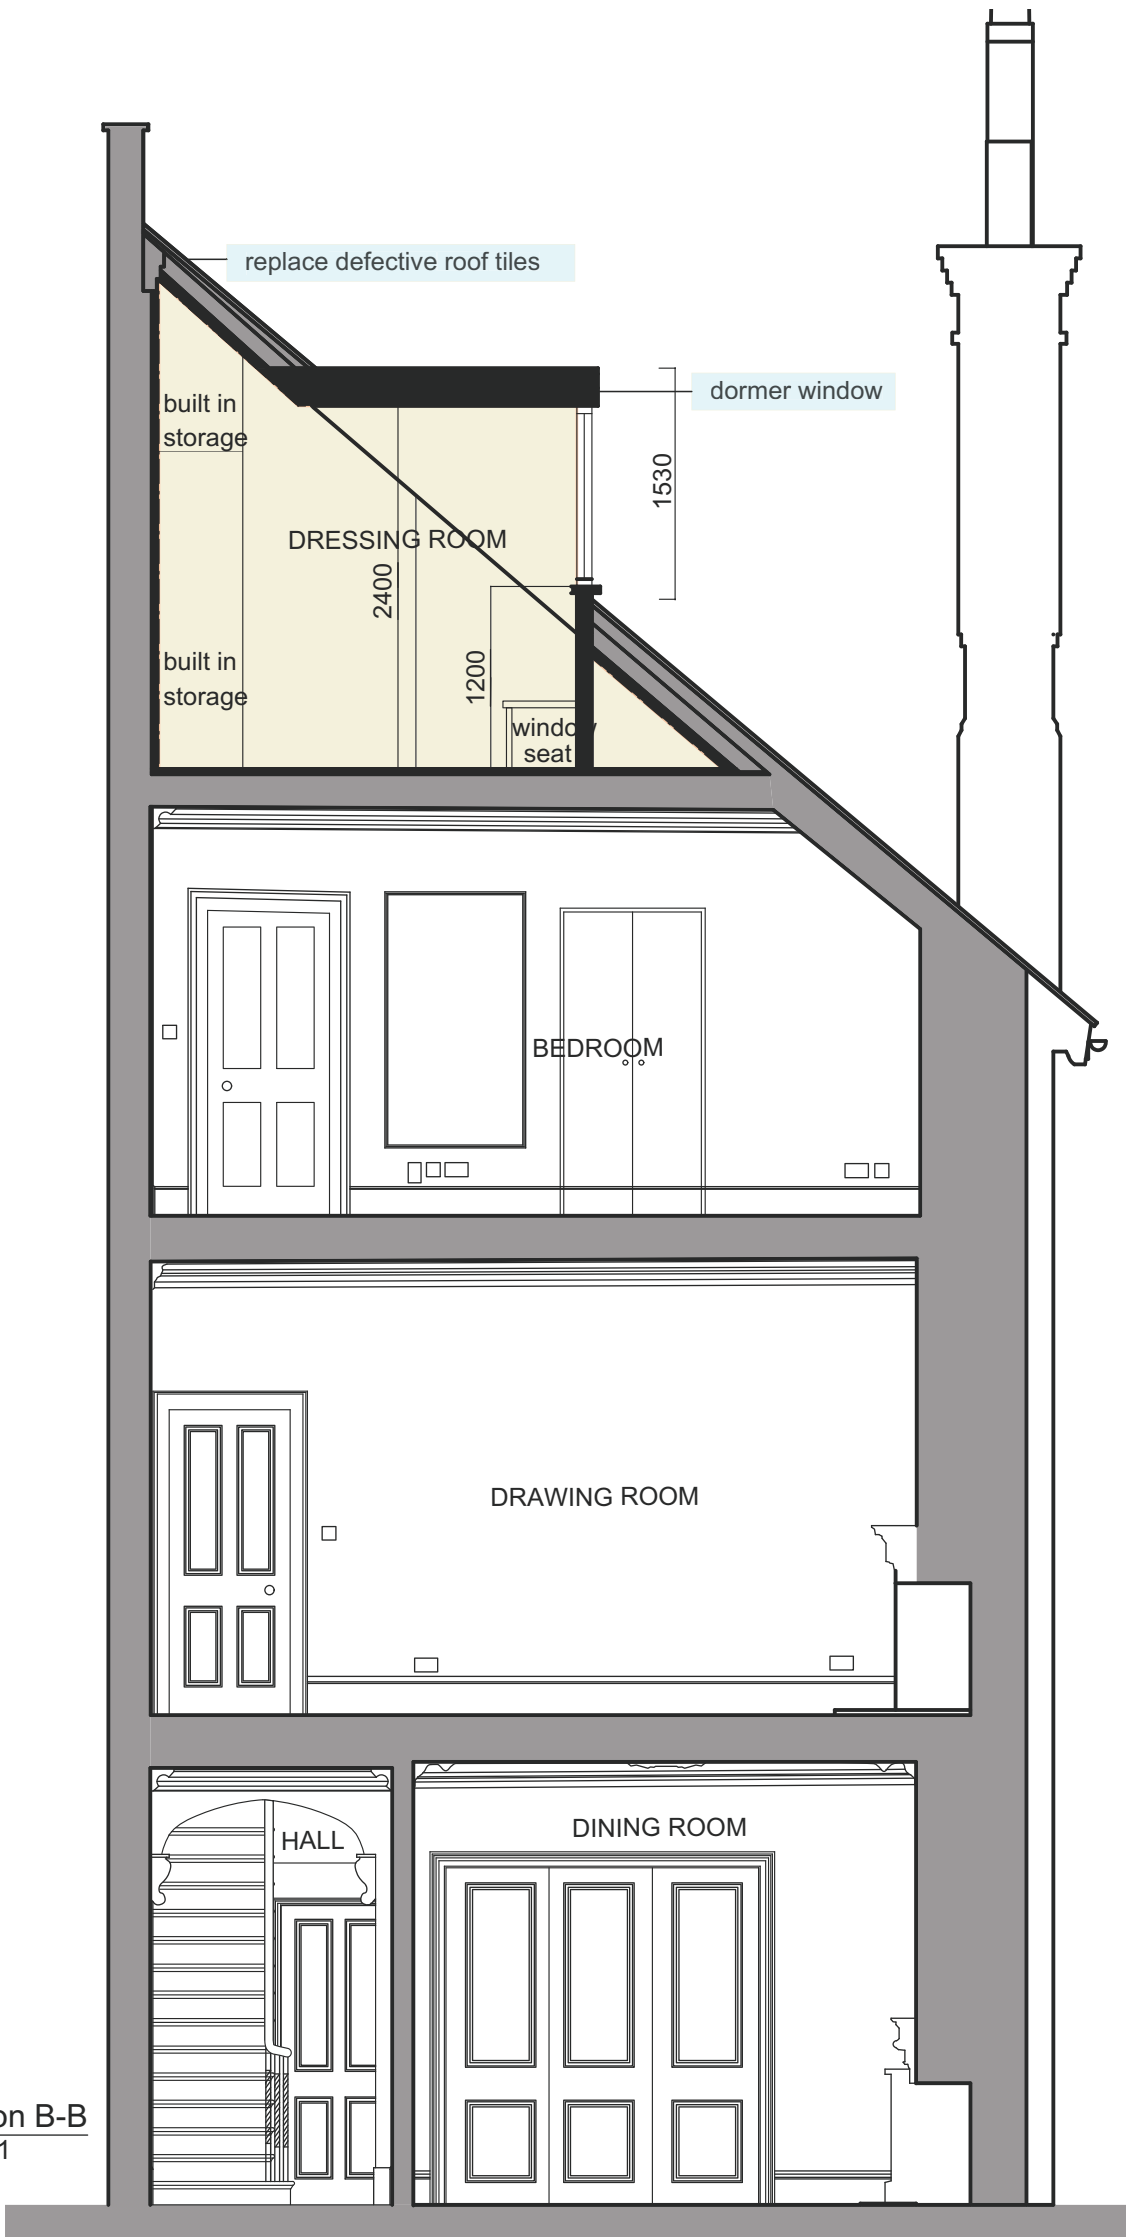


02
17

Proposed Section C-C
1:50@A3; 1:25@A1

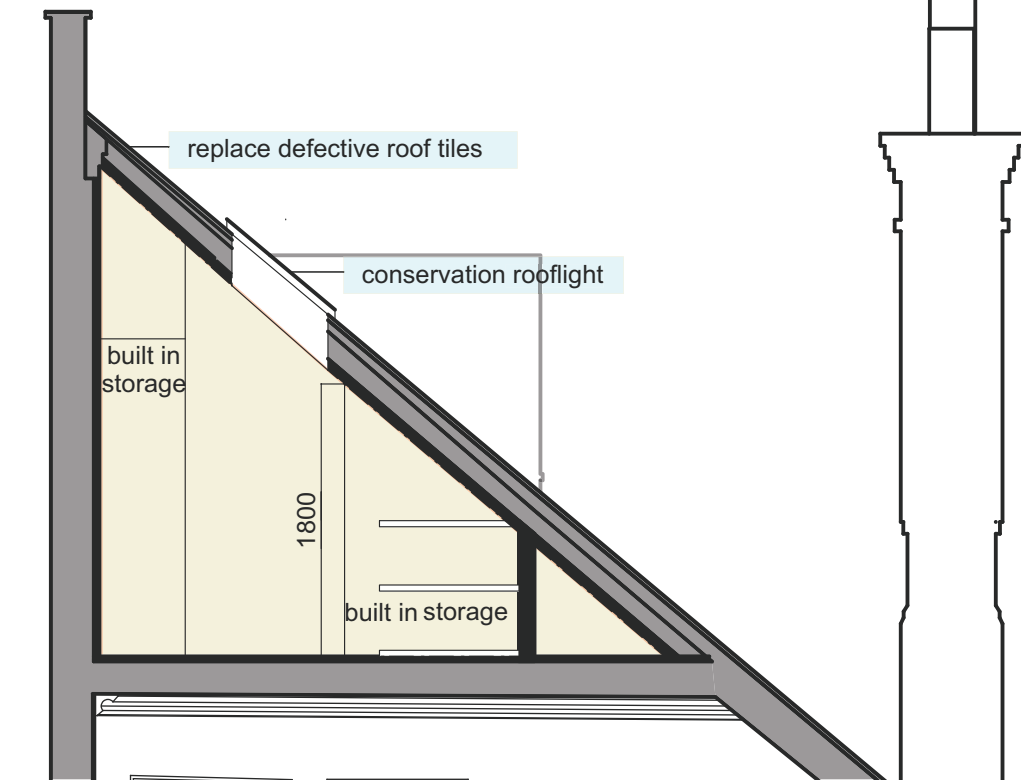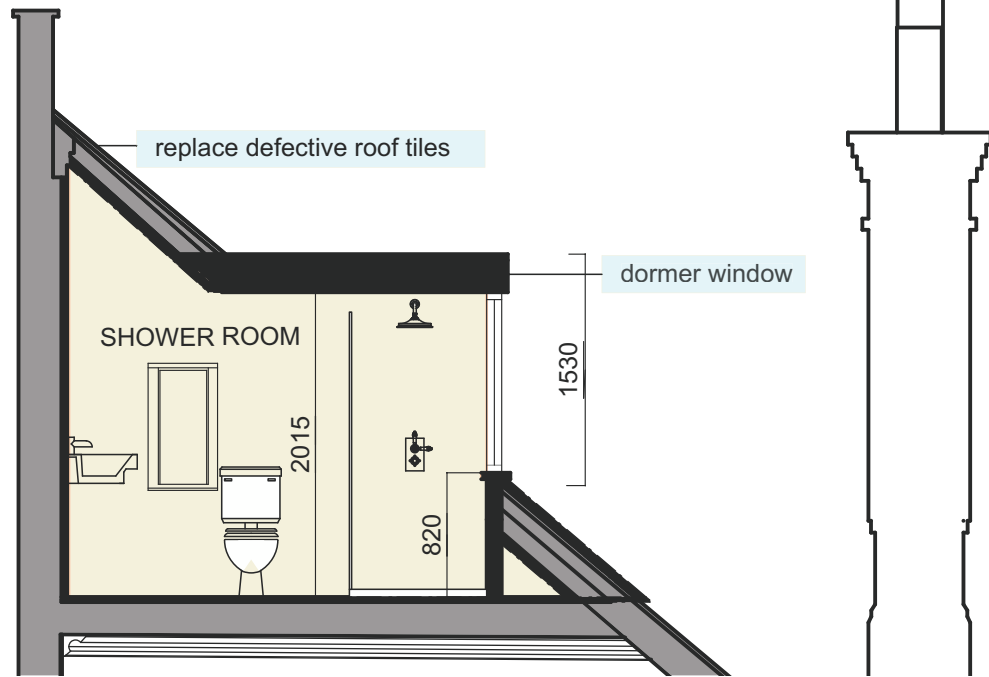

03
17

Proposed Section D-D
1:50@A3; 1:25@A1

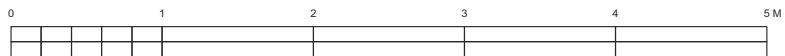

Notes				
DO NOT SCALE - Use Figure Dimensions Only IF IN DOUBT - ASK				
©Roger Mears Architects llp 2020				
Key: EXISTING WALLS NEW STRUCTURE CHANGES				
Revisions				
2 Villas on the Heath Hampstead NW3 1BA				
Proposed Section B-B, C-C, D-D				
ROGER MEARS ARCHITECTS LLP 2 Compton Terrace London N1 2UN				
rma@rogermears.co.uk www.rmears.co.uk		tel 020 7359 8222 fax 020 7354 5208		
Date	Scale	Job No.	Code	Dwg No.
27.11.19	1:25@A1 1:50@A3	1902		17