



BASEMENT FLOOR

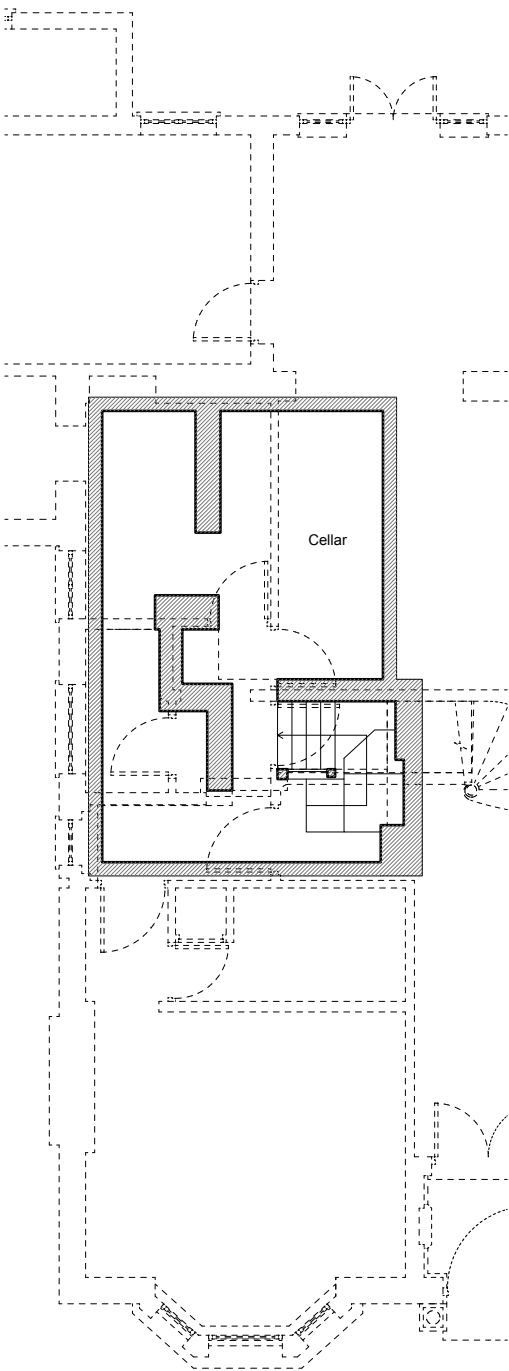

No.105 Priory Road

GROUND FLOOR

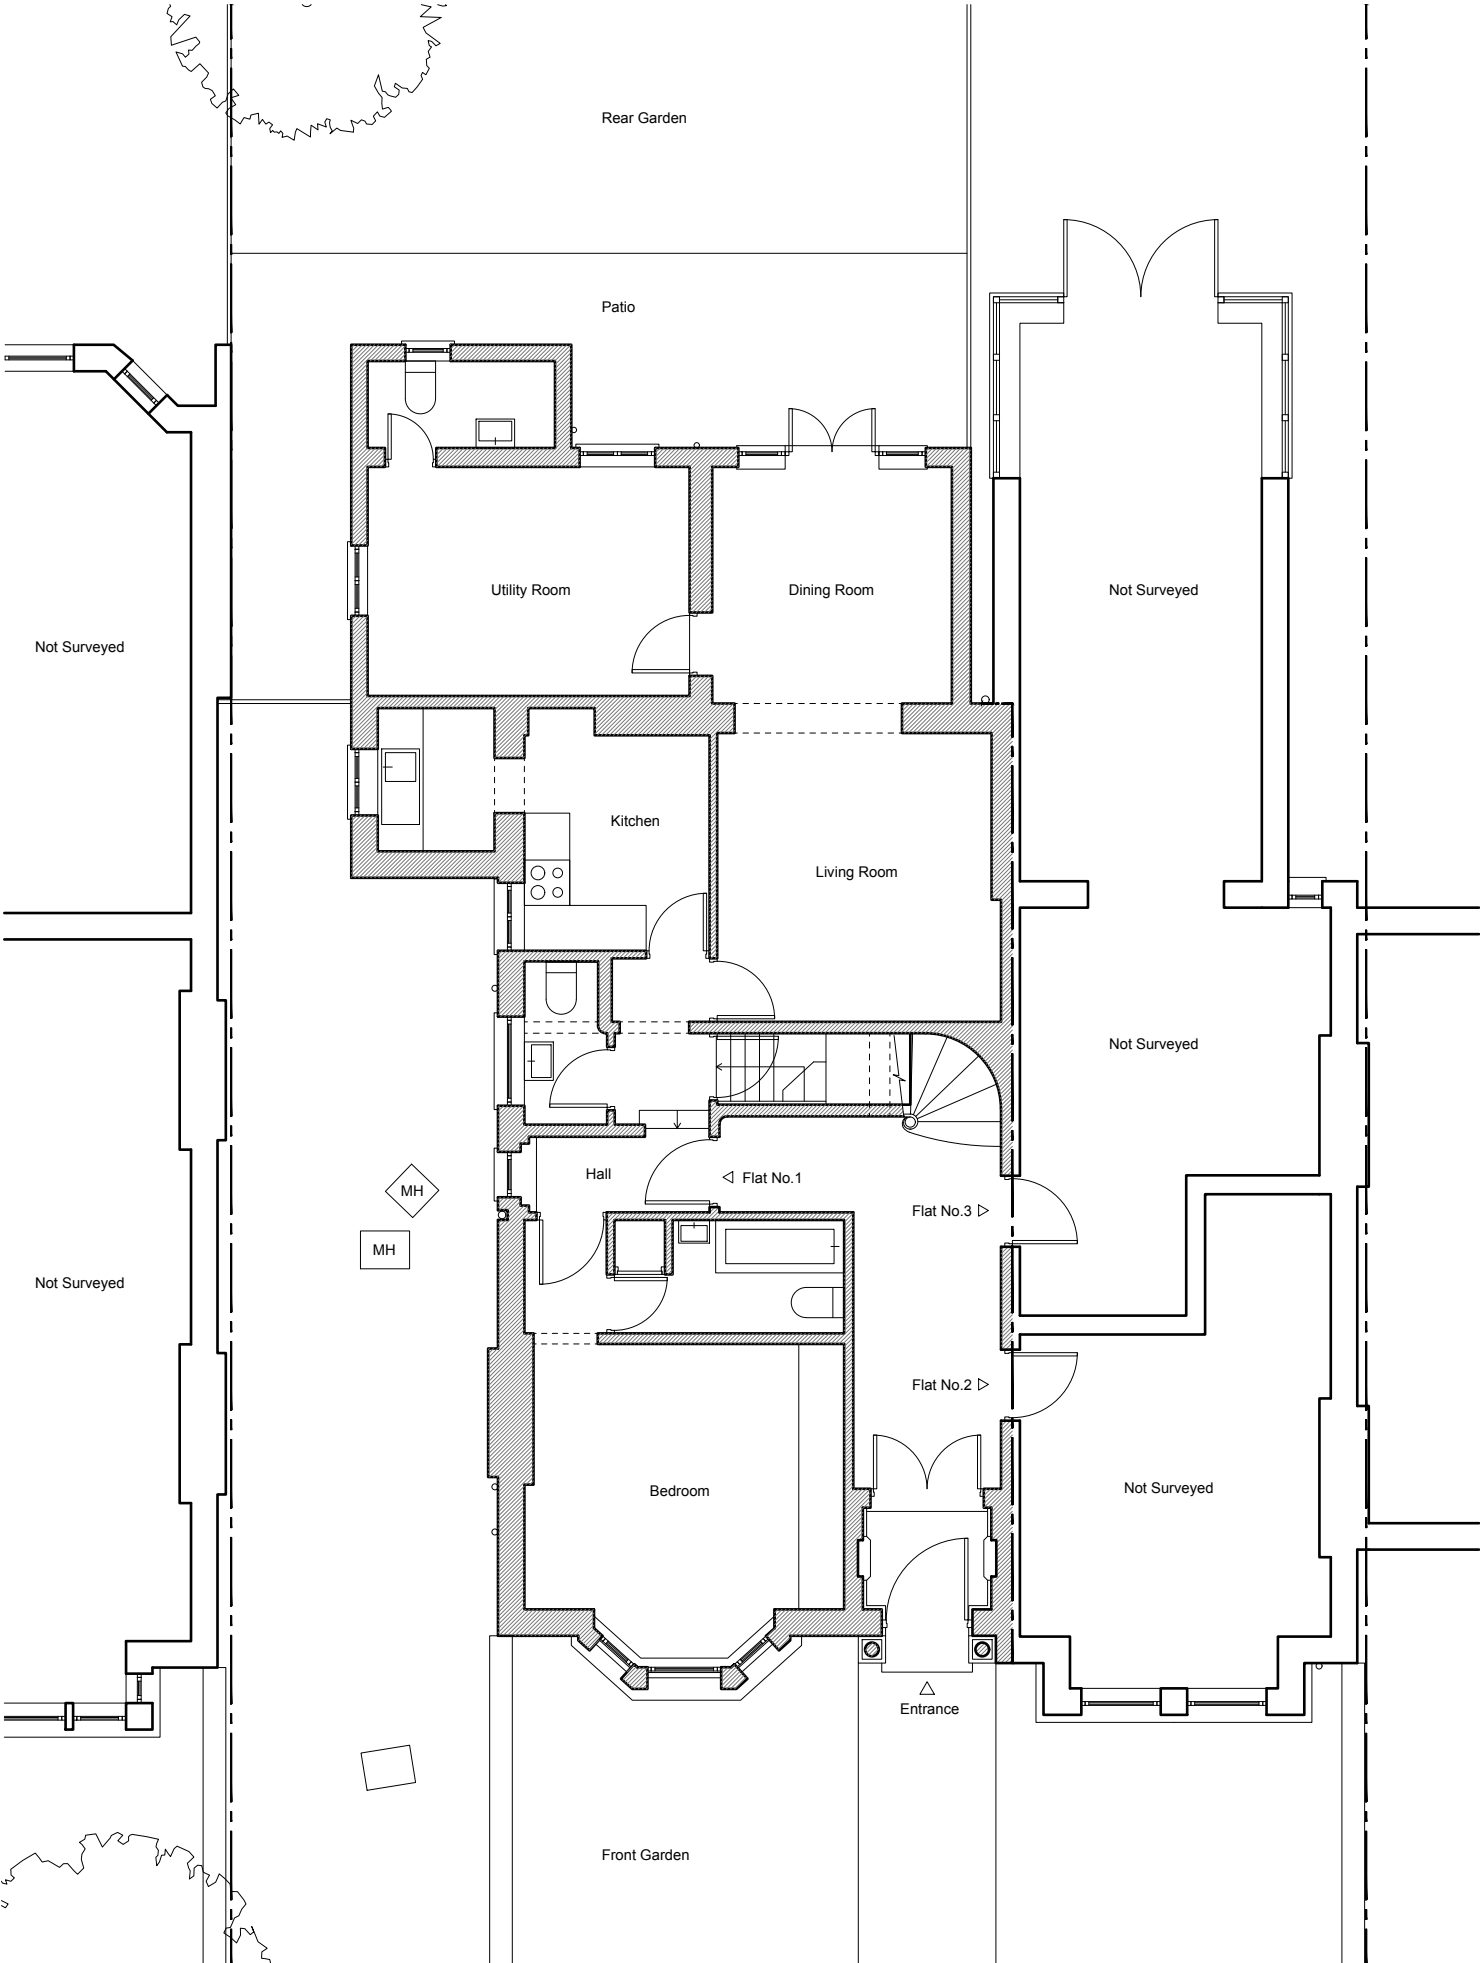

No.103

No.105 Priory Road

No.107



NOTES	
DO NOT SCALE FROM THIS DRAWING EXCEPT FOR THE PURPOSES OF PLANNING AND BUILDING REGULATIONS. ALL DIMENSIONS TO BE CHECKED ON SITE.	
<div><div></div><div>REVISION: A 07.01.2020</div></div>	
PROJECT TITLE	
105 PRIORY ROAD	
<div><div>AURAA</div><div>STUDIO</div></div>	
<div><div>www.auraa.studio</div><div>info@auraa.studio</div><div>1A Chalk Farm Parade</div><div>London NW3 2BN</div></div>	
TITLE	
BASEMENT AND GROUND FLOOR AS EXISTING	
DATE	28.02.2020
SCALE	1/100 @ A3
DRAWN	LC / RL
STATUS	INFORMATION
DRG No	1915_EX_100
REV: A	