


SECTION A-A

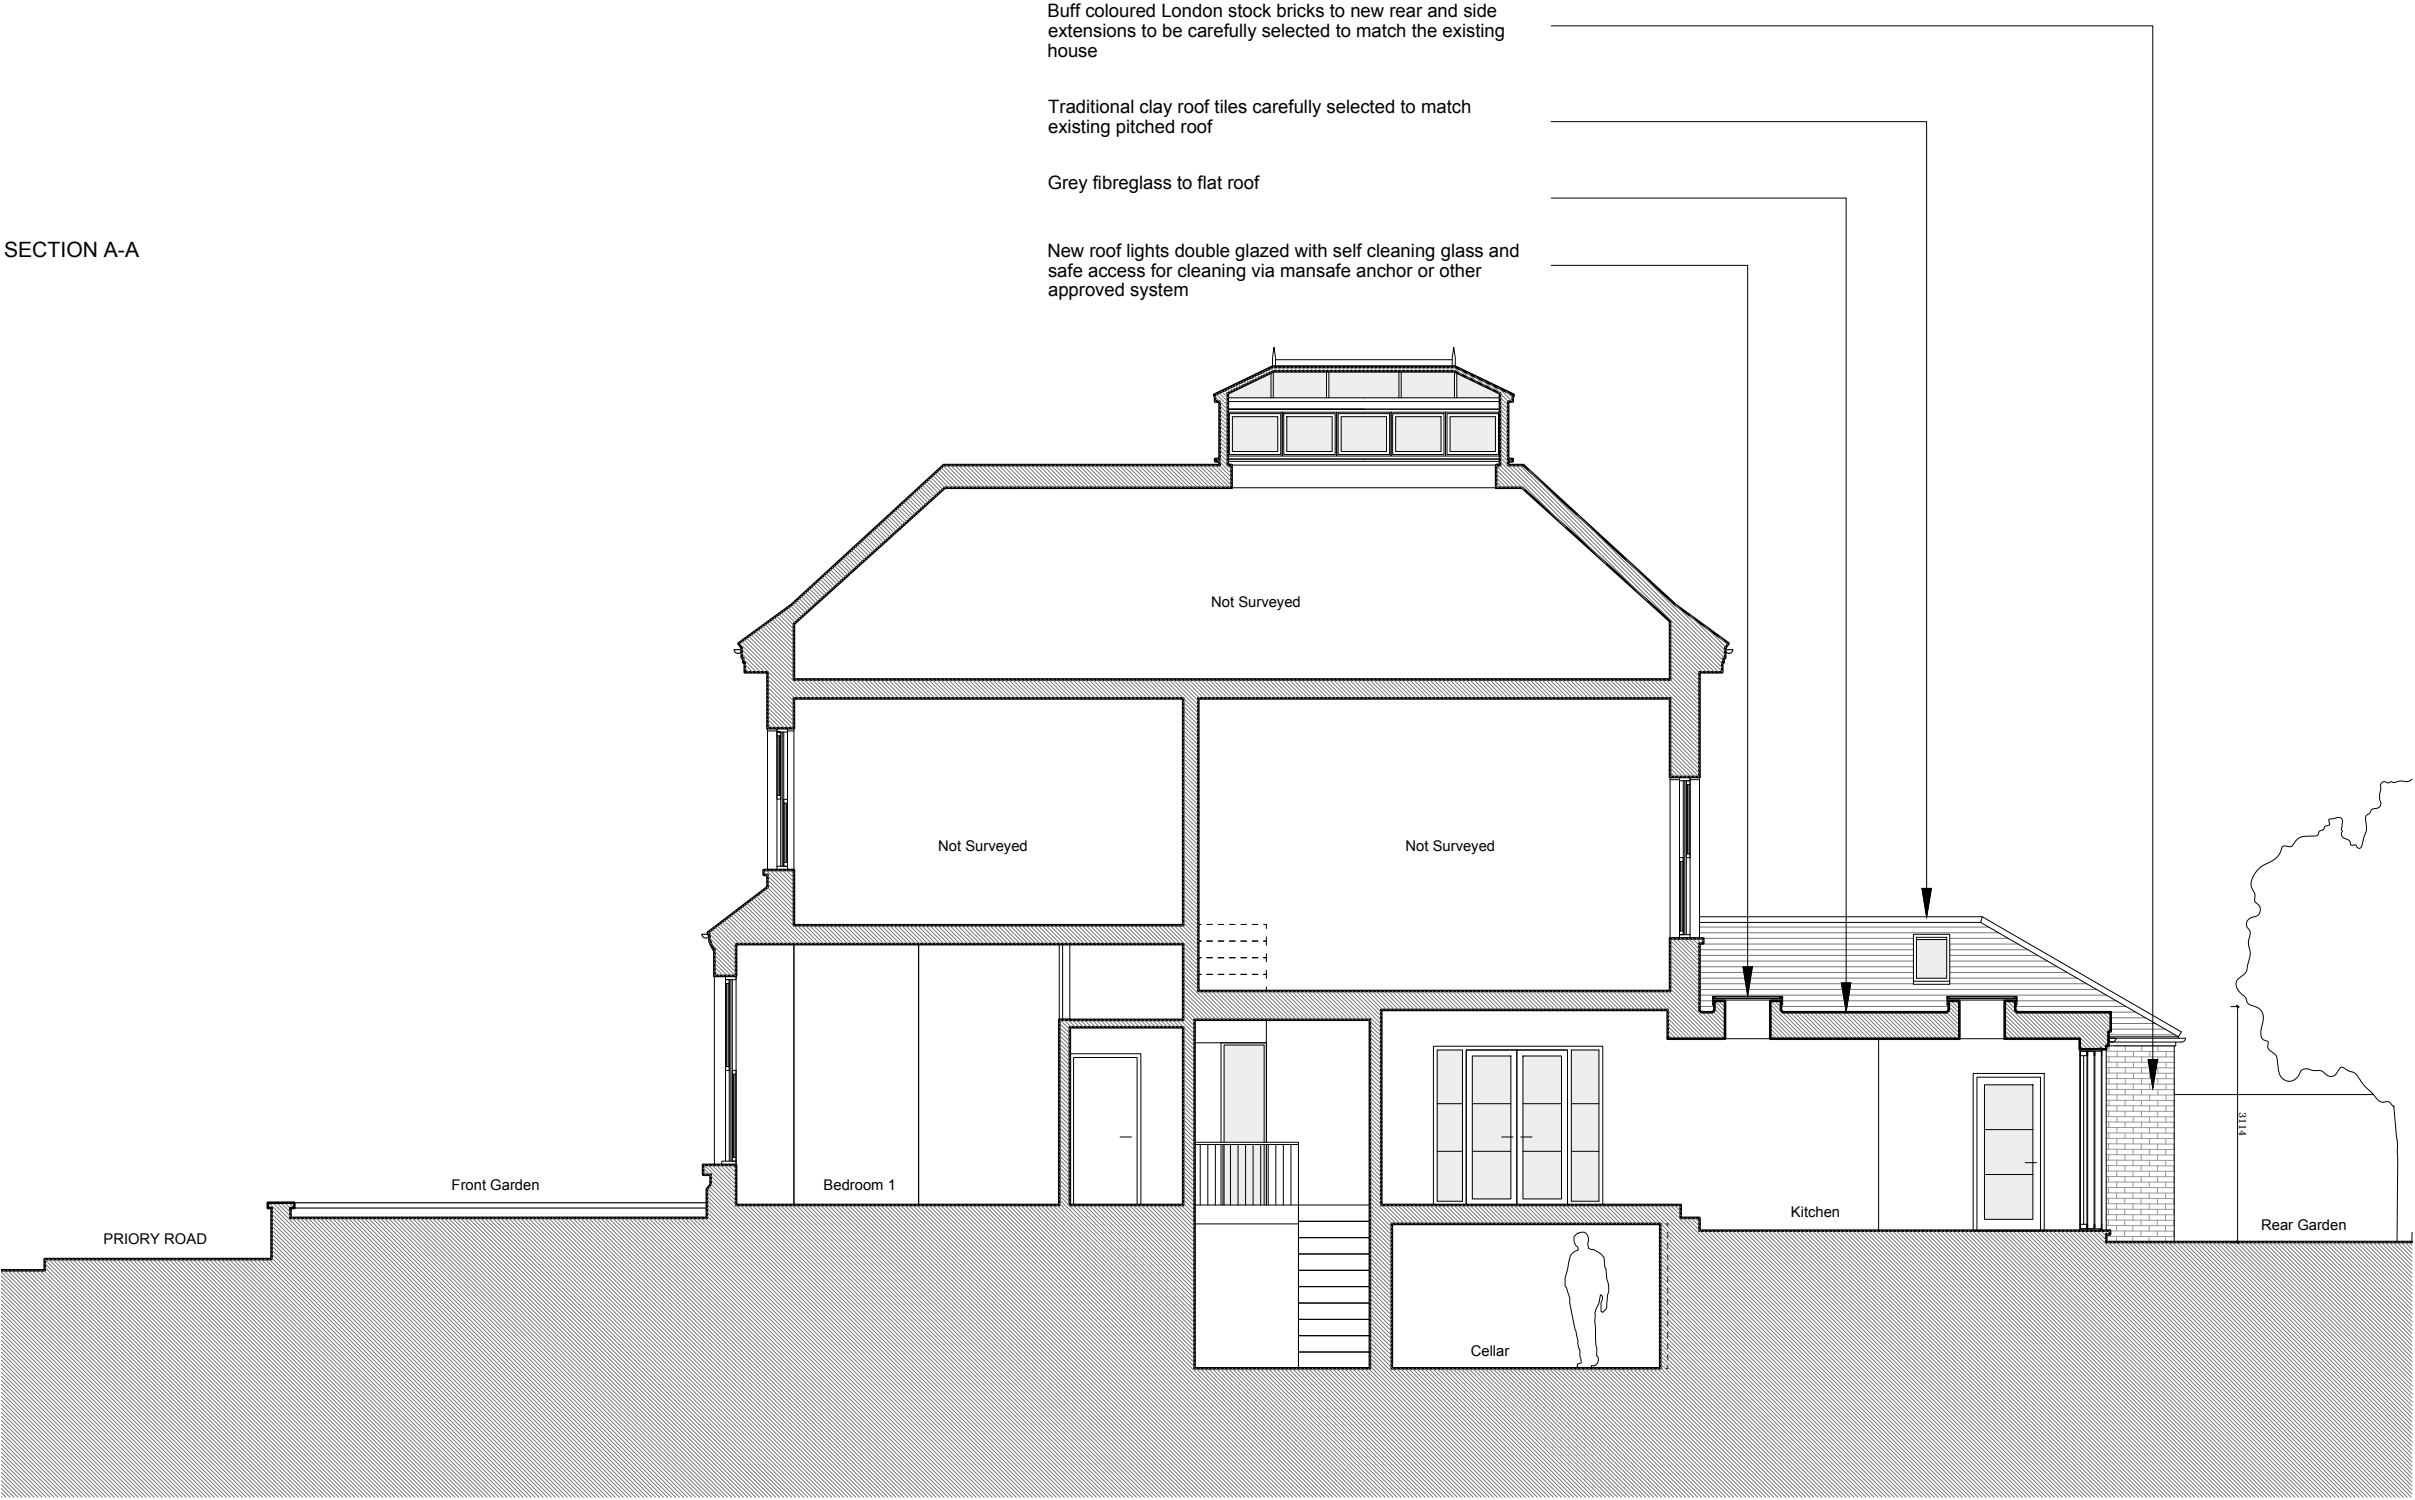

NOTES	
DO NOT SCALE FROM THIS DRAWING EXCEPT FOR THE PURPOSES OF PLANNING AND BUILDING REGULATIONS. ALL DIMENSIONS TO BE CHECKED ON SITE.	
REVISION: A 07.01.2020	
PROJECT TITLE	
105 PRIORY ROAD	
AURAA STUDIO	
www.auraa.studio	1A Chalk Farm Parade
info@auraa.studio	London NW3 2BN
TITLE	
SECTION A-A AS PROPOSED	
DATE	28.02.2020
SCALE	1/100 @ A3
DRAWN	LC / RL
STATUS	INFORMATION
DRG No	1915_PA_200
REV: A	