


NOTES

DO NOT SCALE FROM THIS DRAWING EXCEPT FOR THE PURPOSES OF PLANNING AND BUILDING REGULATIONS. ALL DIMENSIONS TO BE CHECKED ON SITE.

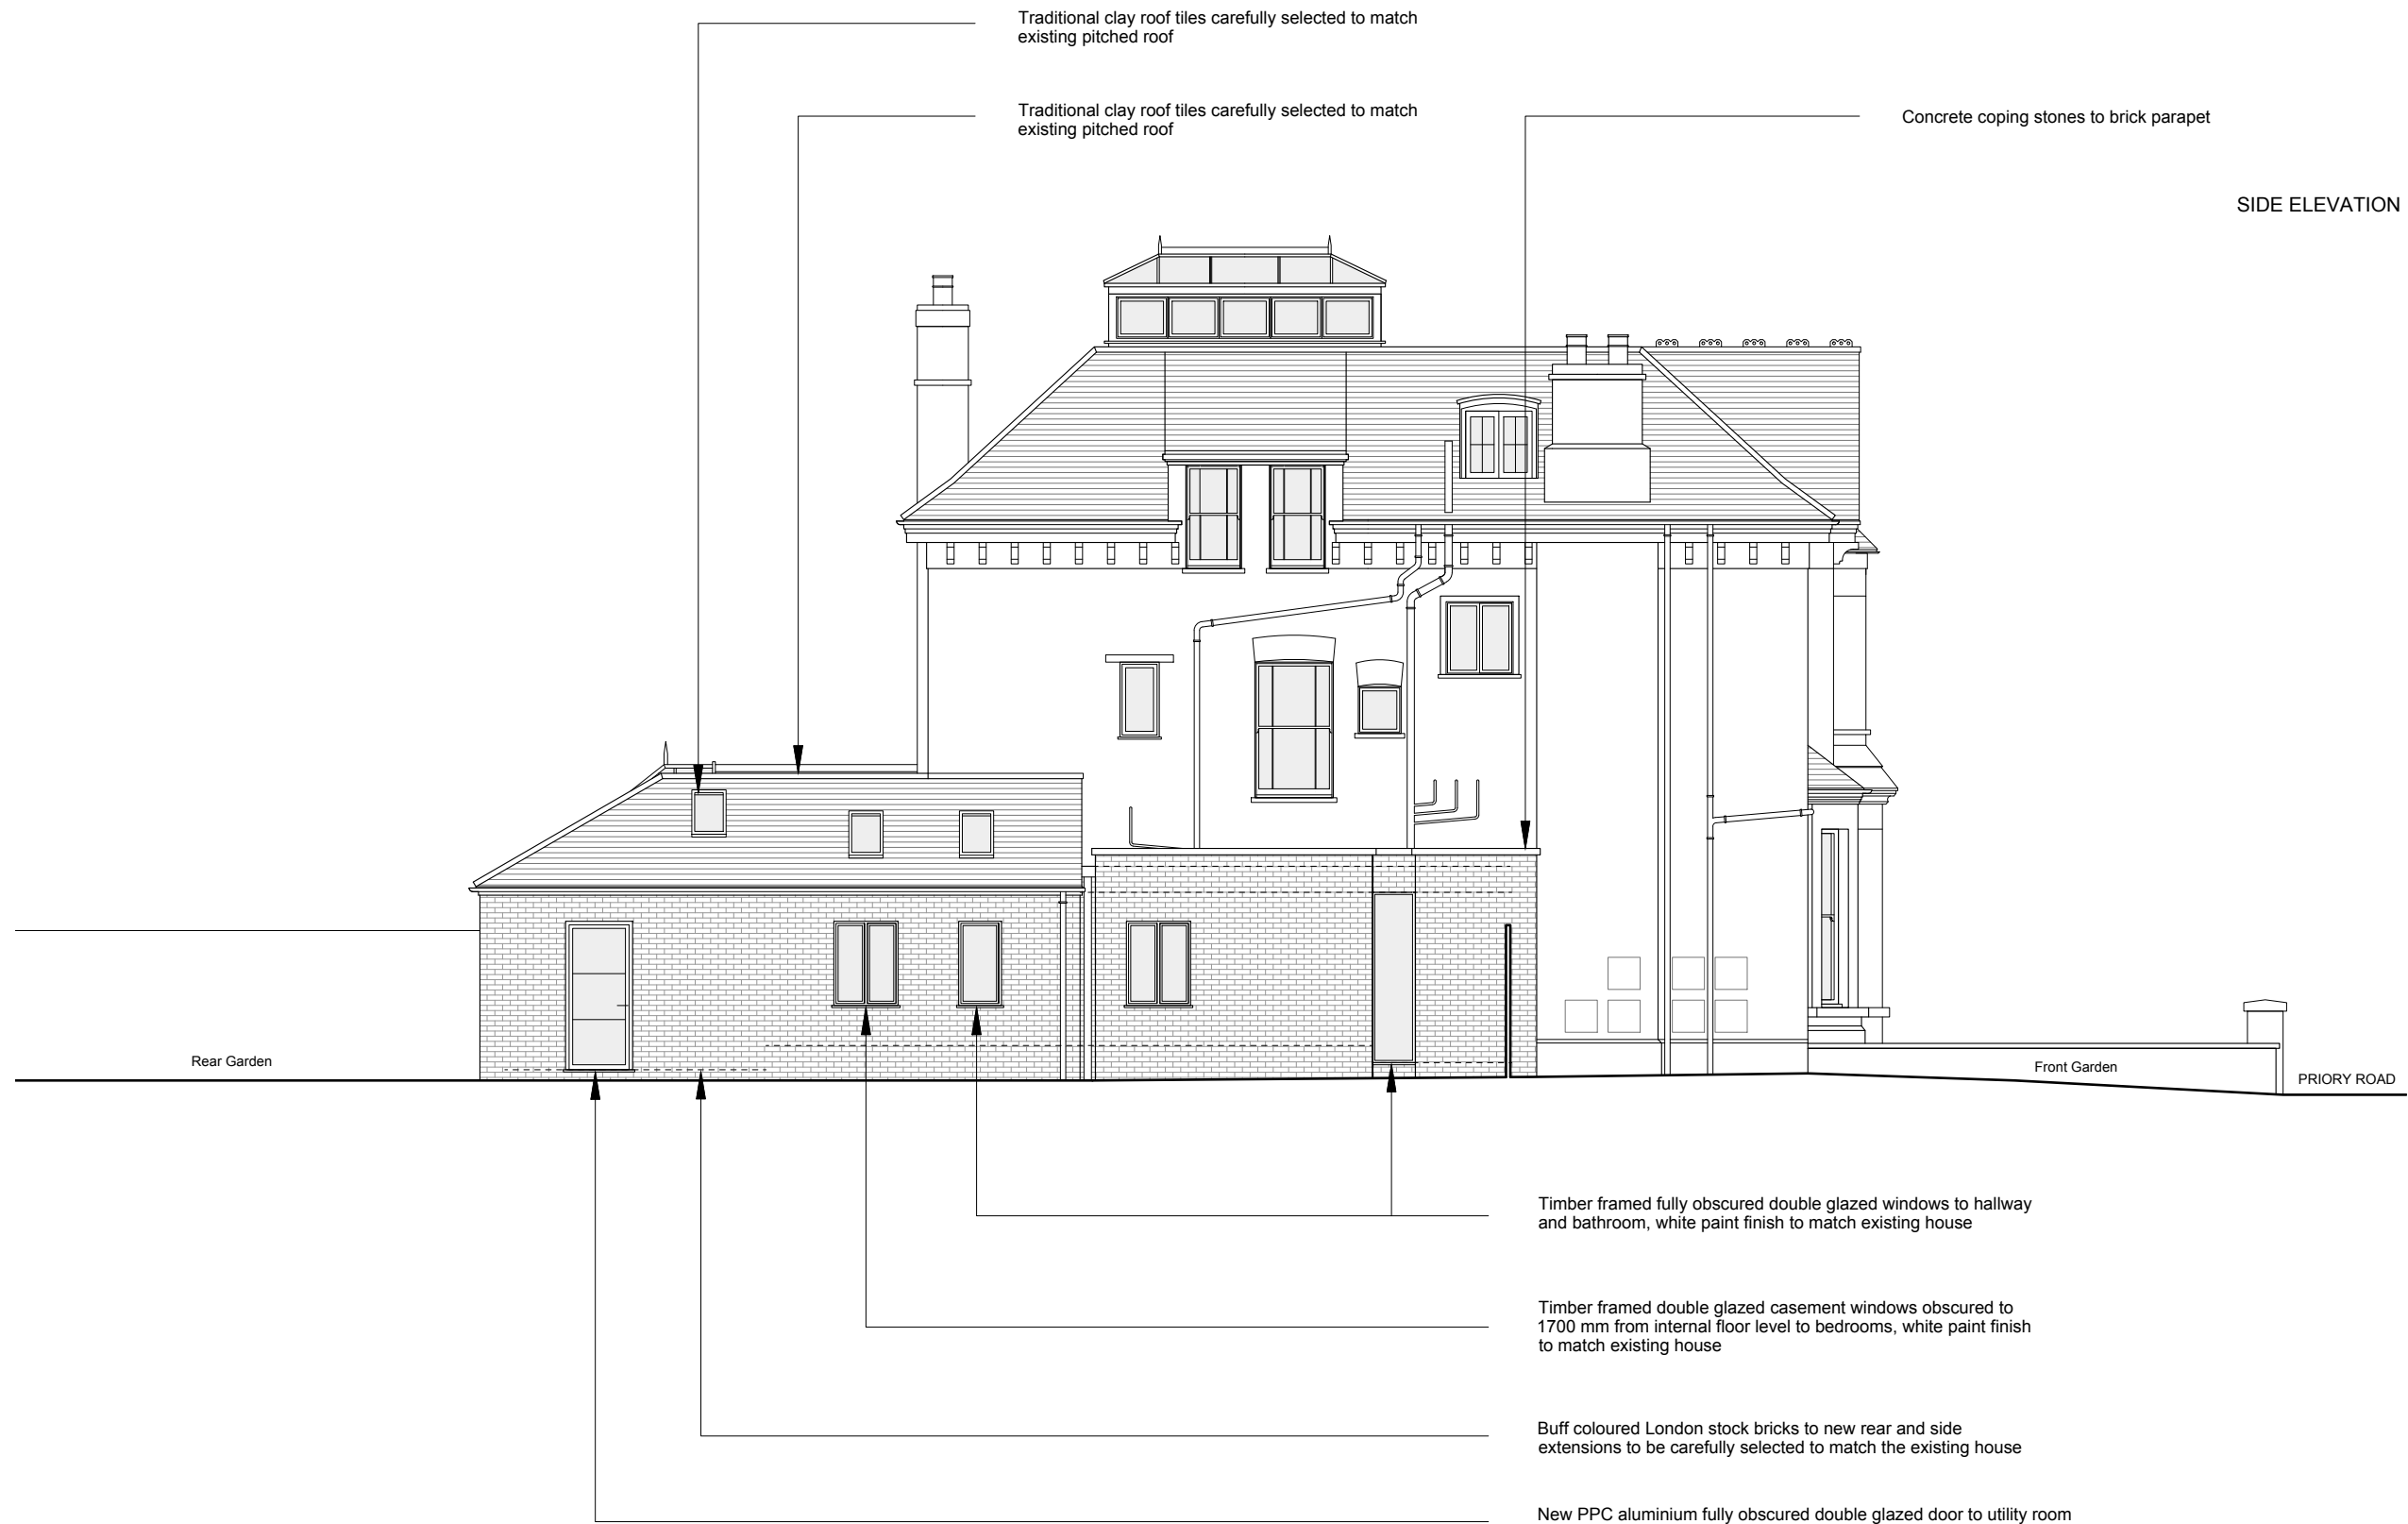

SIDE ELEVATION

REVISION: **A** 07.01.2020

PROJECT TITLE

105 PRIORY ROAD

AURAA
STUDIO

www.auraa.studio 1A Chalk Farm Parade
info@auraa.studio London NW3 2BN

TITLE

SIDE ELEVATIONS AS PROPOSED

DATE 28.02.2020

SCALE 1/100 @ A3

DRAWN LC / RL

STATUS INFORMATION

DRG No 1915_PA_320

REV: **A**

