


Elevational Materials:

⑤ New Dormer Window to have a Lead Finished 'Flat' Roof and Side Cheeks / Window Surround Clad in Grey Zinc Panels

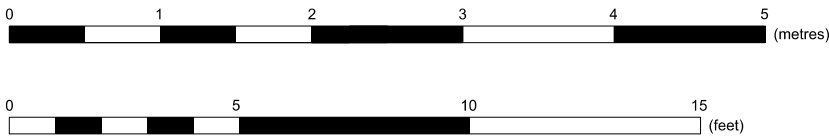

REV ~ - Planning Application Submission - February 2020

BLOCK³ ARCHITECTS		TITLE: O.R.L. 17 Oakford Road, Kentish Town, London Section AA - Proposed	
HOLLY COTTAGE, BAVENEY WOOD, NR KIDDERMINSTER, DY14 8JB		DRG. NO: L (-) 005	SCALE: 1:50 @ A2
T +44 (0)1299 841111 E info@b3a.co.uk W www.b3a.co.uk		DATE: February 2020	REV: ~