




Elevational Materials:

- ① Buff / Yellow Multi Stock Soldier Course Brickwork with Raked Lime Mortar Pointing
- ② Buff / Yellow Multi Stock Banded Brickwork with Raked Lime Mortar Pointing
- ③ Double Glazed Roof Light

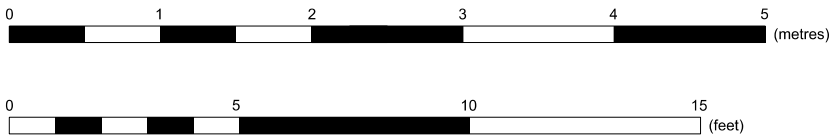

# BLOCK<sup>3</sup> ARCHITECTS

HOLLY COTTAGE, BAVENEY WOOD, NR KIDDERMINSTER, DY14 8JB  
T +44 (0)1299 841111 E info@b3a.co.uk W www.b3a.co.uk

REV ~ - Planning Application Submission - February 2020

TITLE:  
O.R.L. 17 Oakford Road, Kentish Town, London  
Sectional (North) Elevation BB - Proposed

DRG. NO: L (-) 006	SCALE: 1:50 @ A2
DATE: February 2020	REV: ~