






Site Location Plan - Existing 1:1250@A3

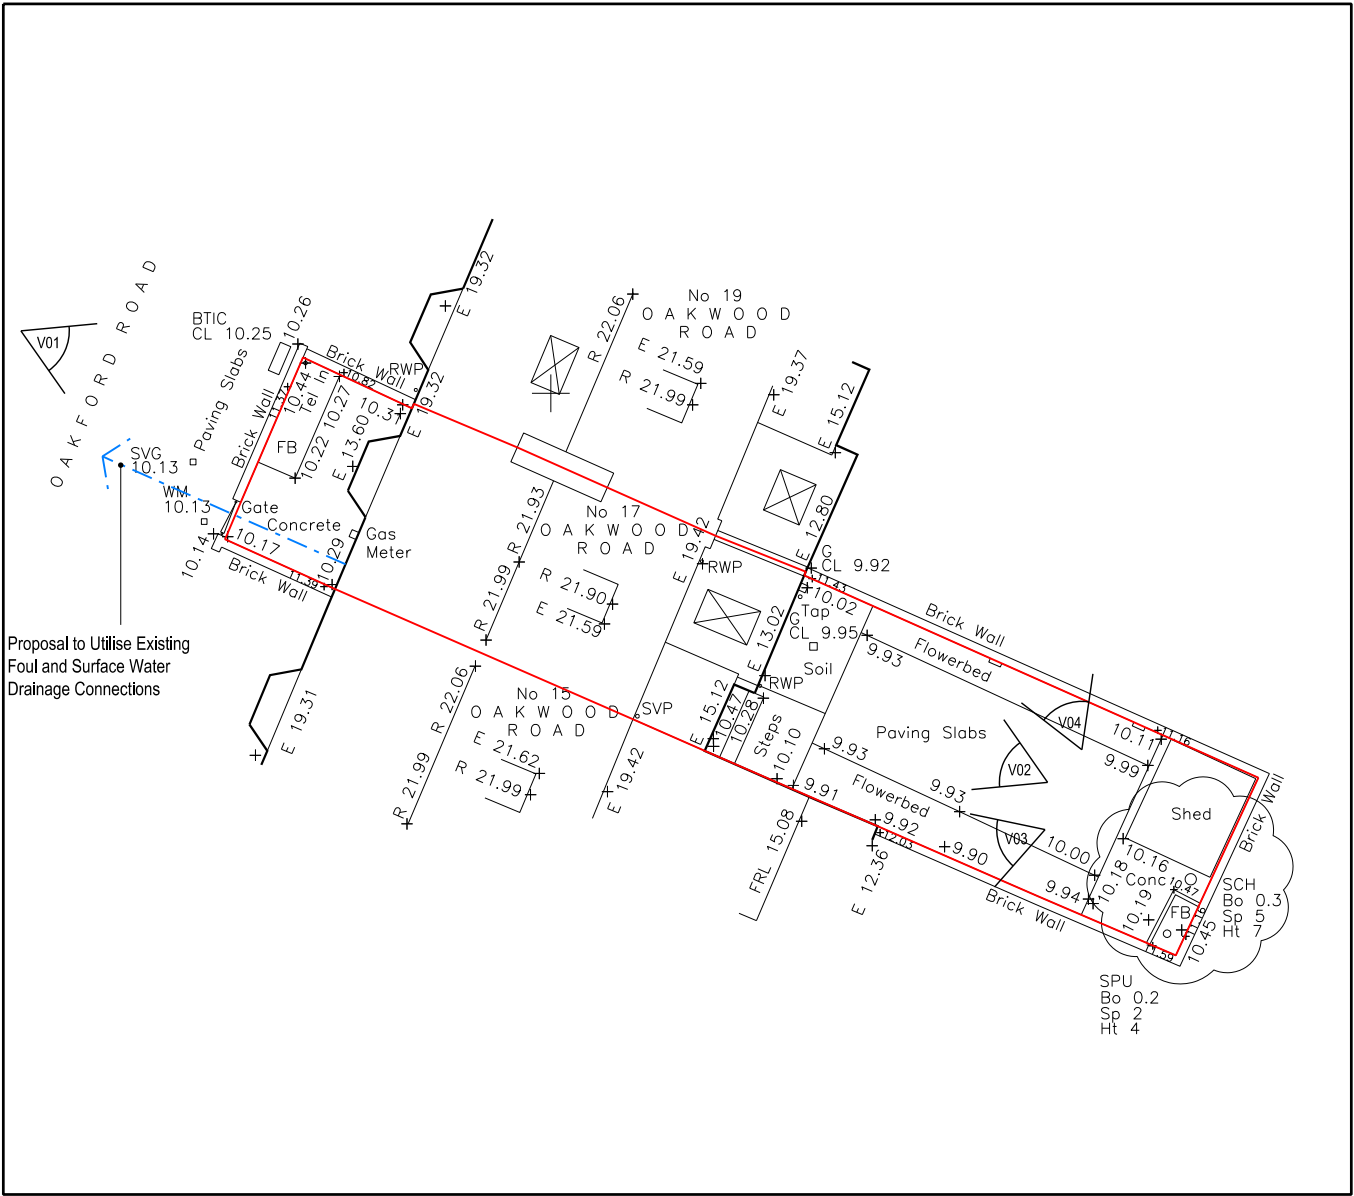

Block Plan / Topographical Survey - Existing 1:200@A3

Ordnance Survey, (c) Crown Copyright 2019. All rights reserved. Licence number 100022432

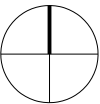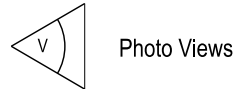

SCALE @ 1:1250



Site Boundary

REV ~ - Planning Application Submission - February 2020

BLOCK³ ARCHITECTS			TITLE: O.R.L. 17 Oakford Road, Kentish Town, London Site Location and Block Plans - Existing	
CLEE VIEW, BAVENEY WOOD, NR KIDDERMINSTER, DY14 8JB			DRG. NO: L (90) 000	SCALE: 1:1250 @ A3
T +44 (0)1299 270 436 E info@b3a.co.uk W www.b3a.co.uk			DATE: February 2020	REV: ~