




Reference photo of proposed hearth and surround

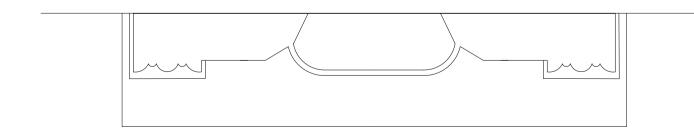



scale 1:10 @A1 1:20 @A3	date issued 2019.07.12	drawn by	audited by HJ	drawing no 548 .(1). 4.001		revision C
	THIS DRA	AWING IS COPYRIGHT			London W1T 4HX	
			West Hill Projects Ltd		16 Cleveland Street	