


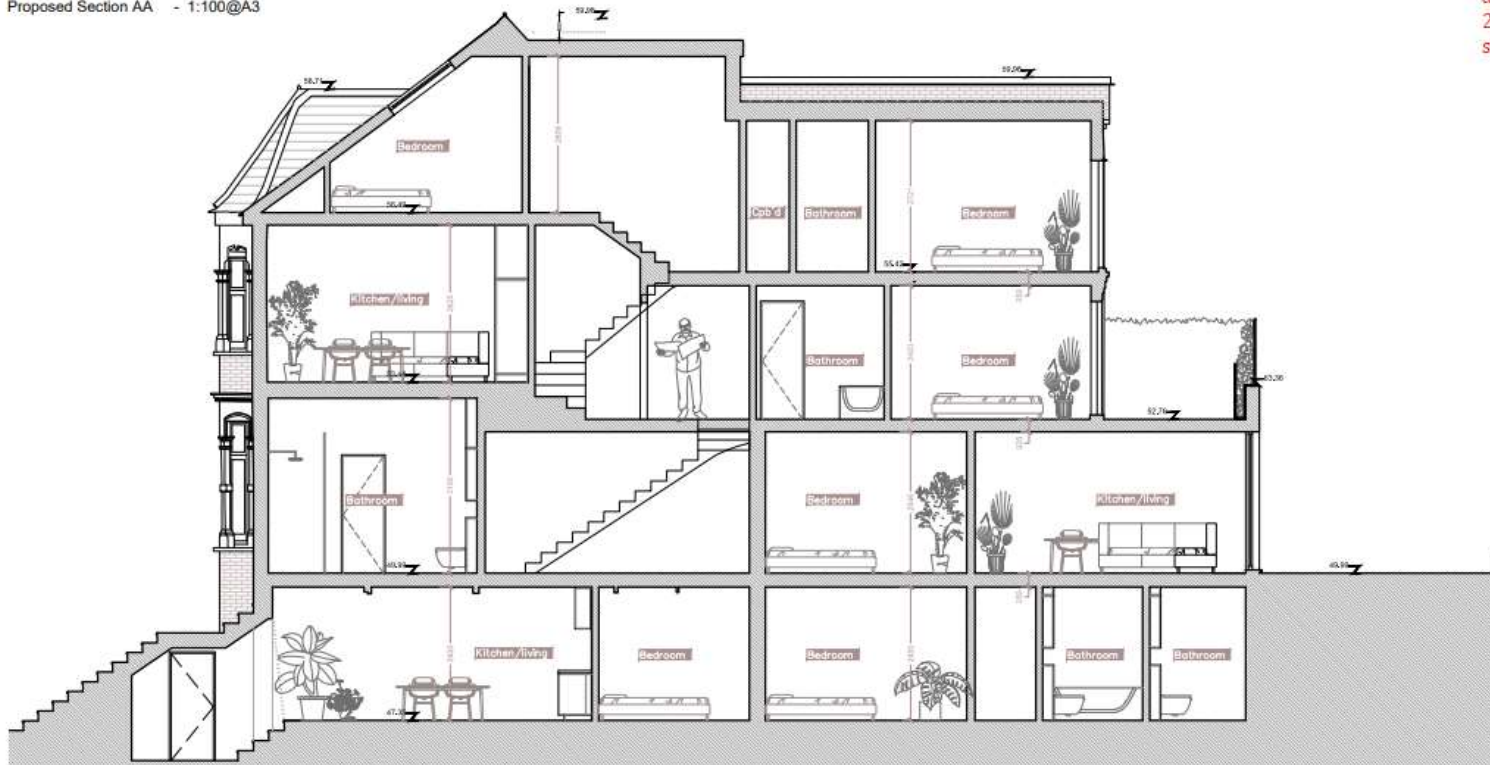

Proposed Section AA - 1:100@A3

according to roof plan and
2nd floor plan landing
should appear here



1:100 scale @ A3
0 1m 2m 4m