


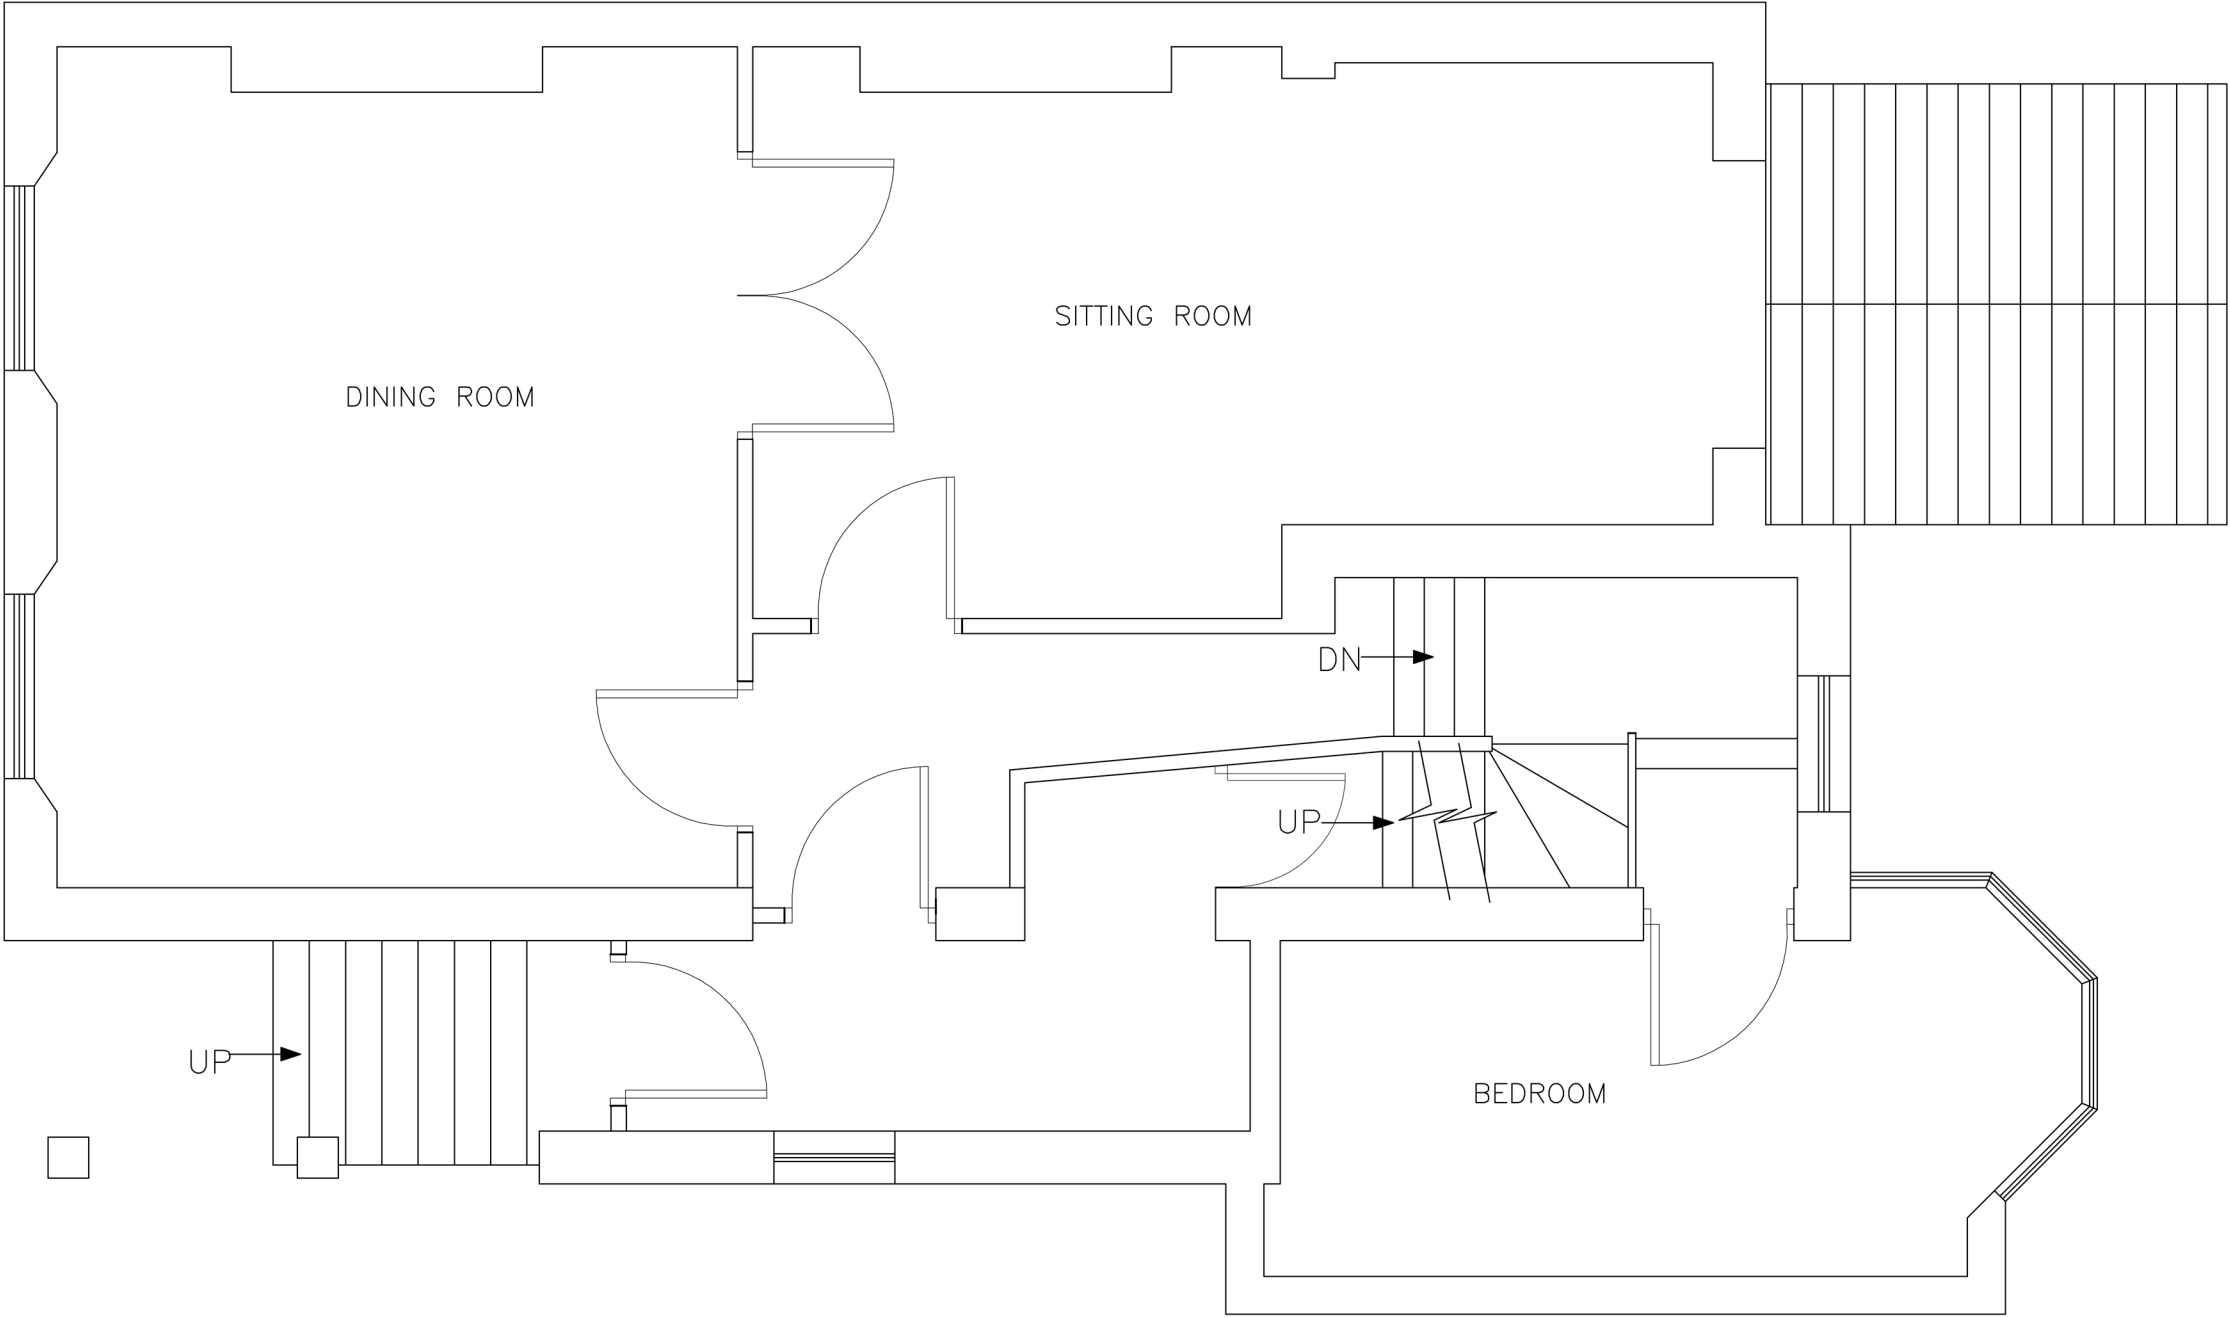

PREVIOUS GROUND FLOOR PLAN
1:50