




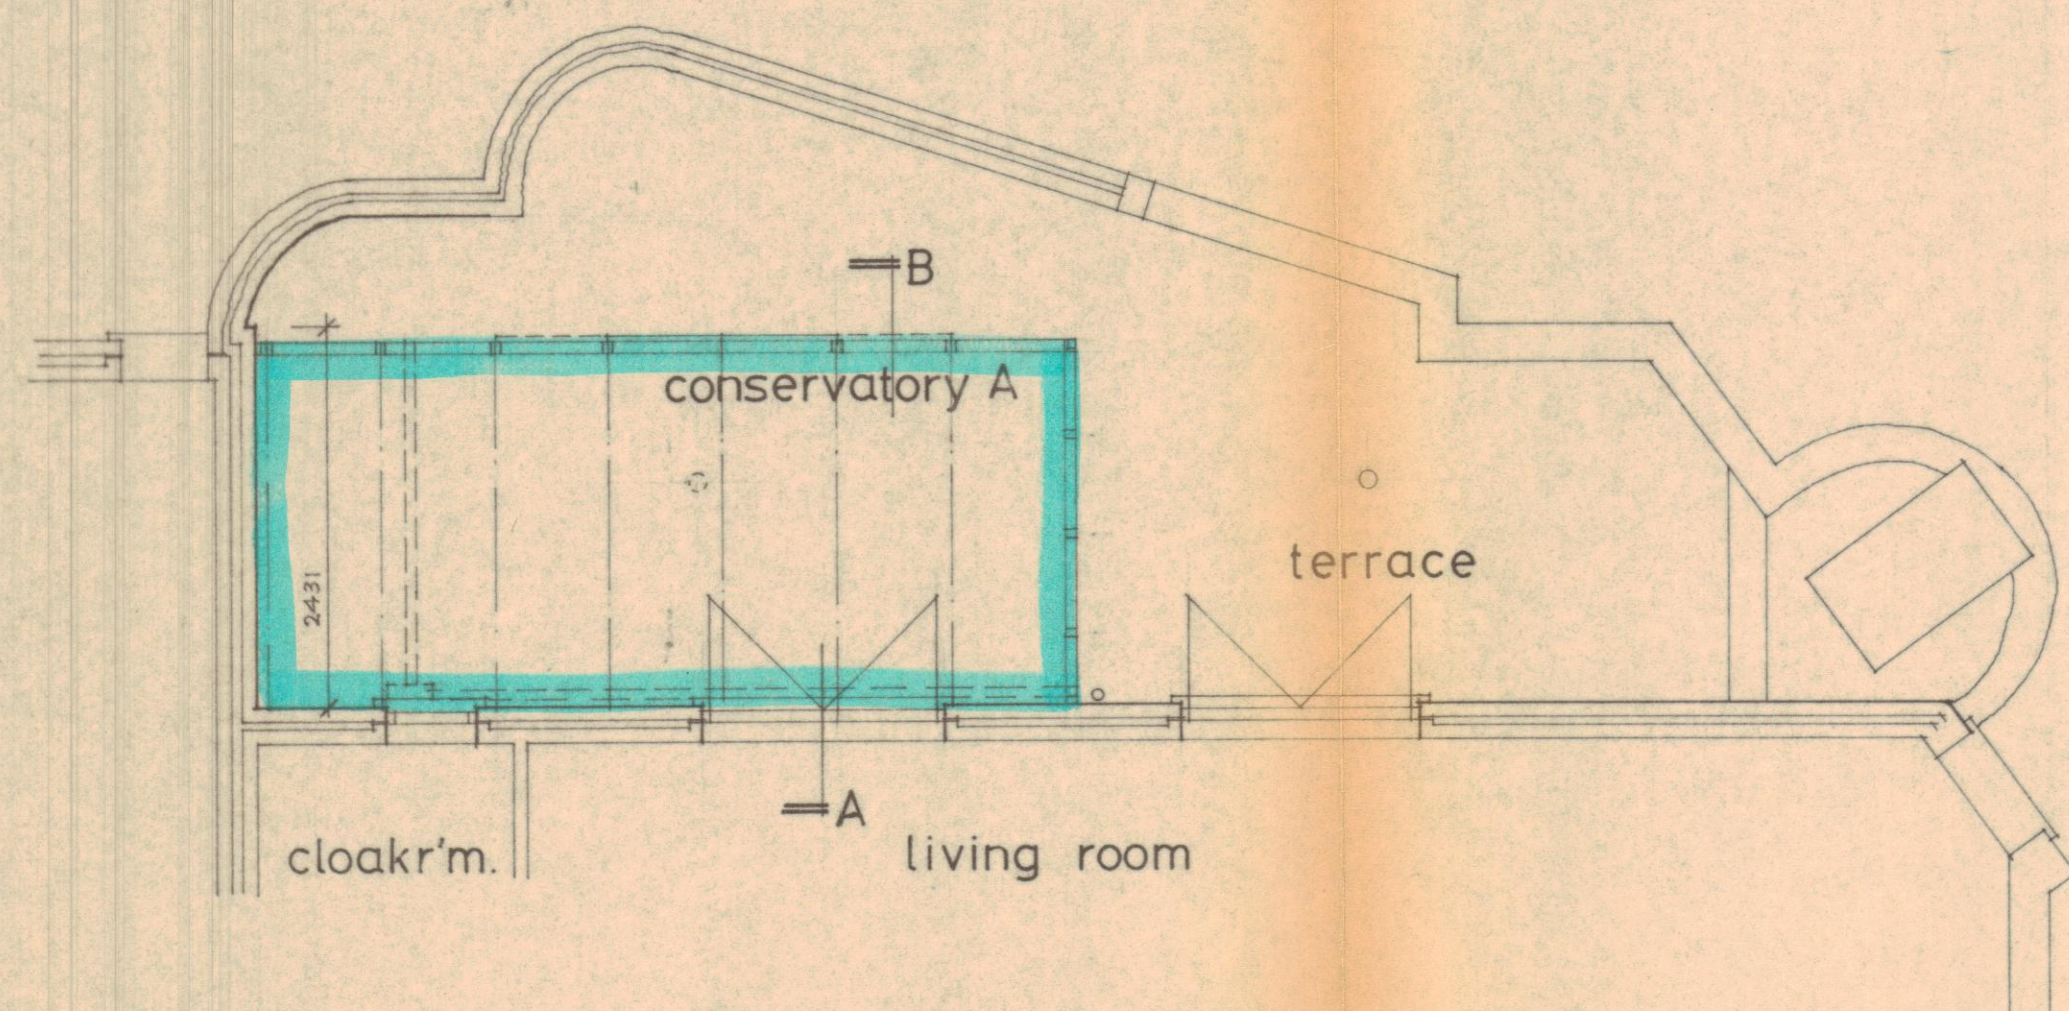


PART PLAN
alternative 1 shown

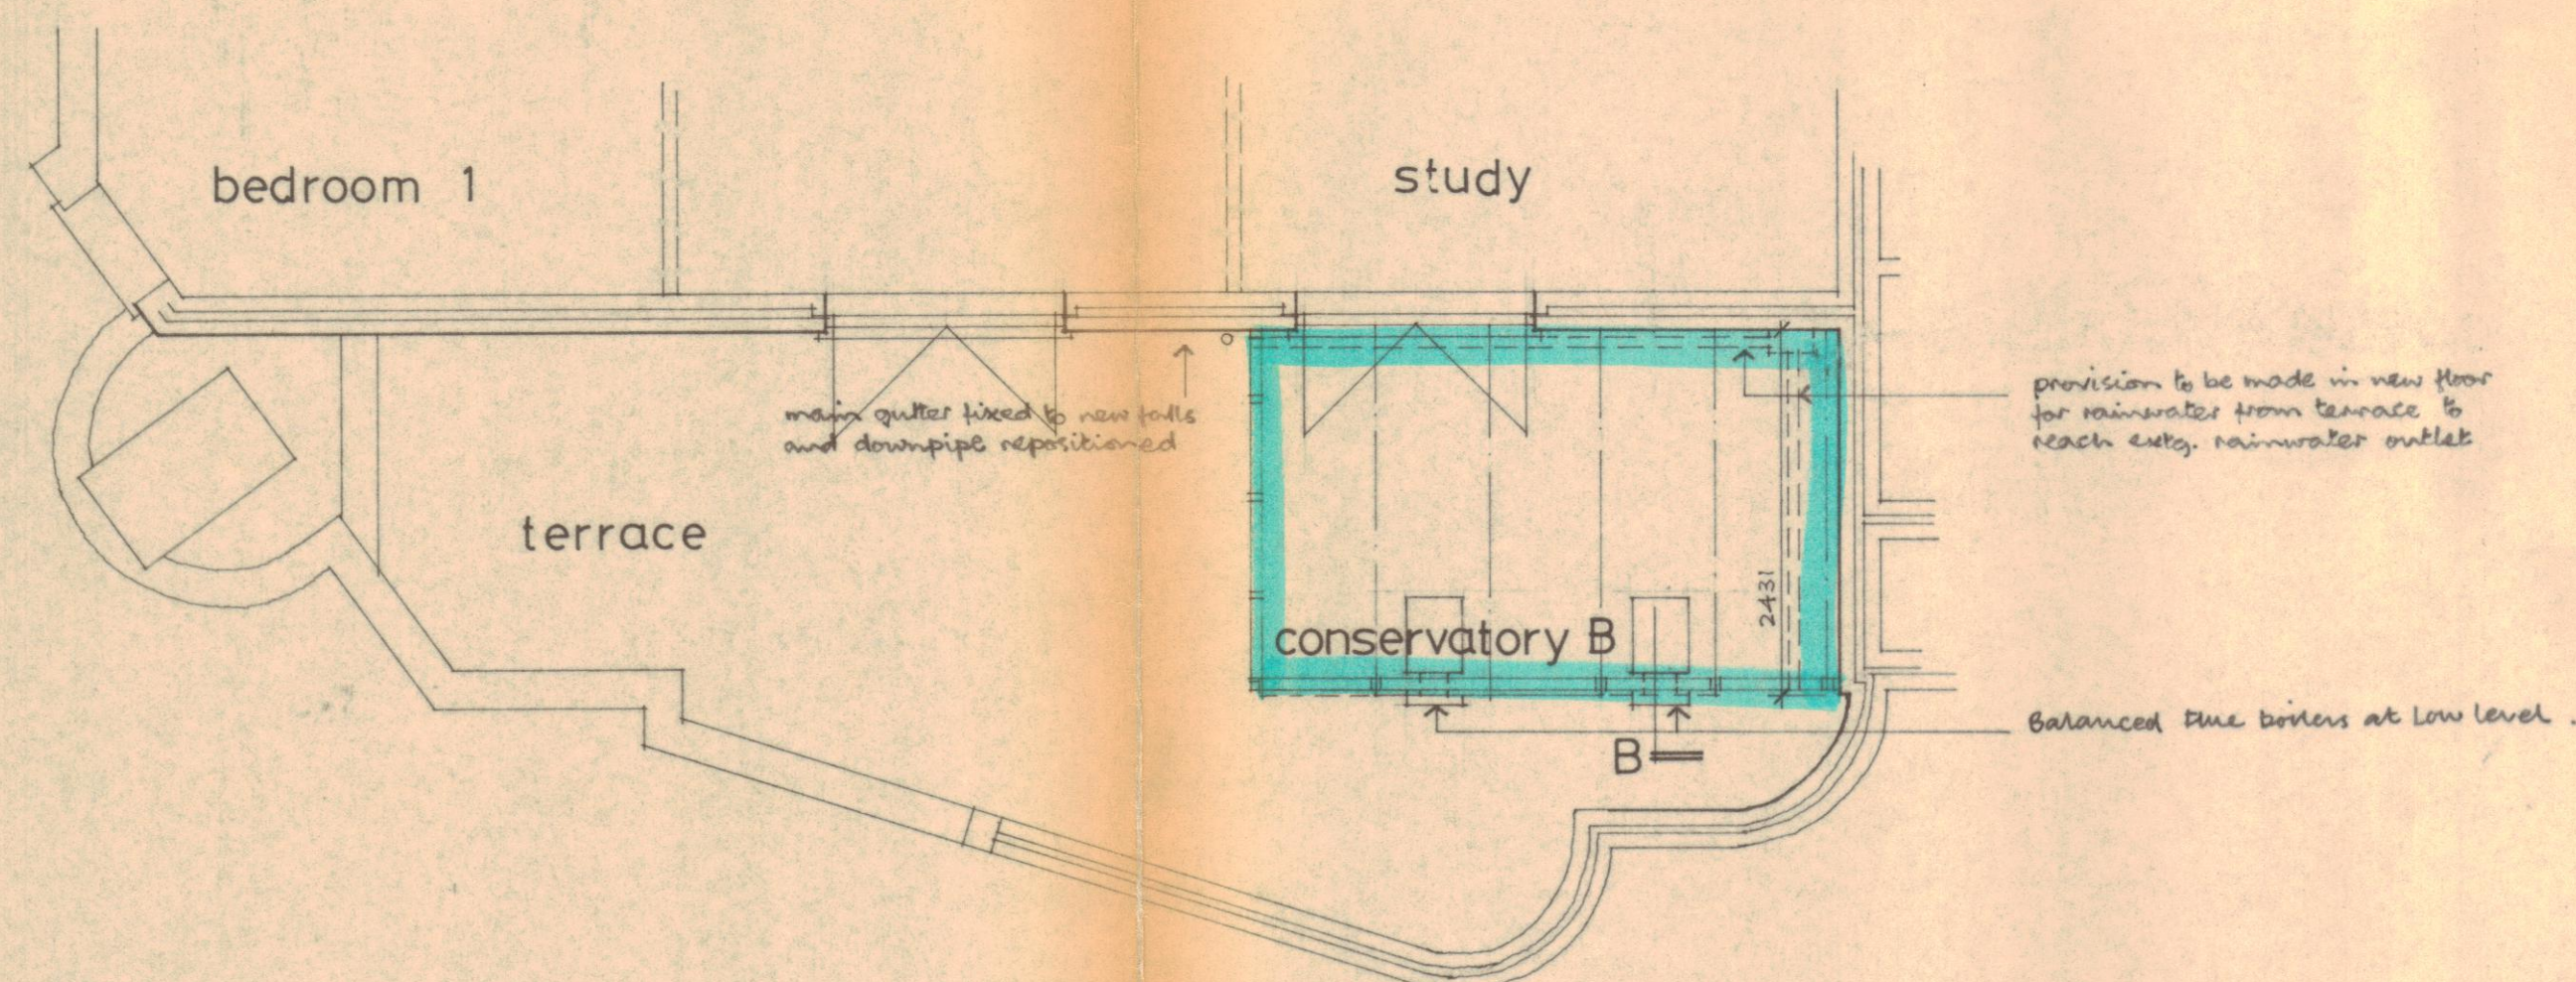


PART PLAN
alternative 1 shown

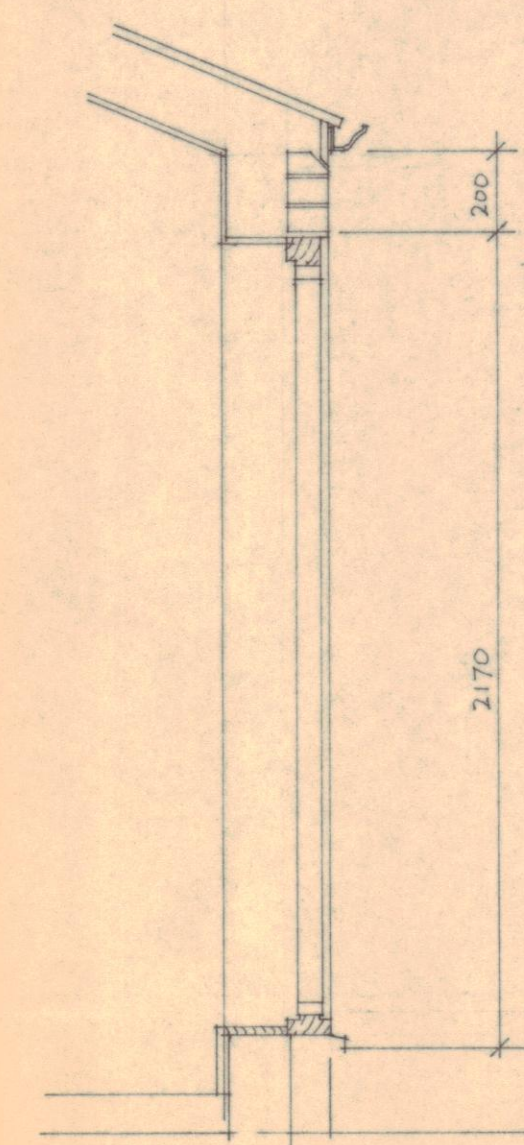


EXTG. SECTION A

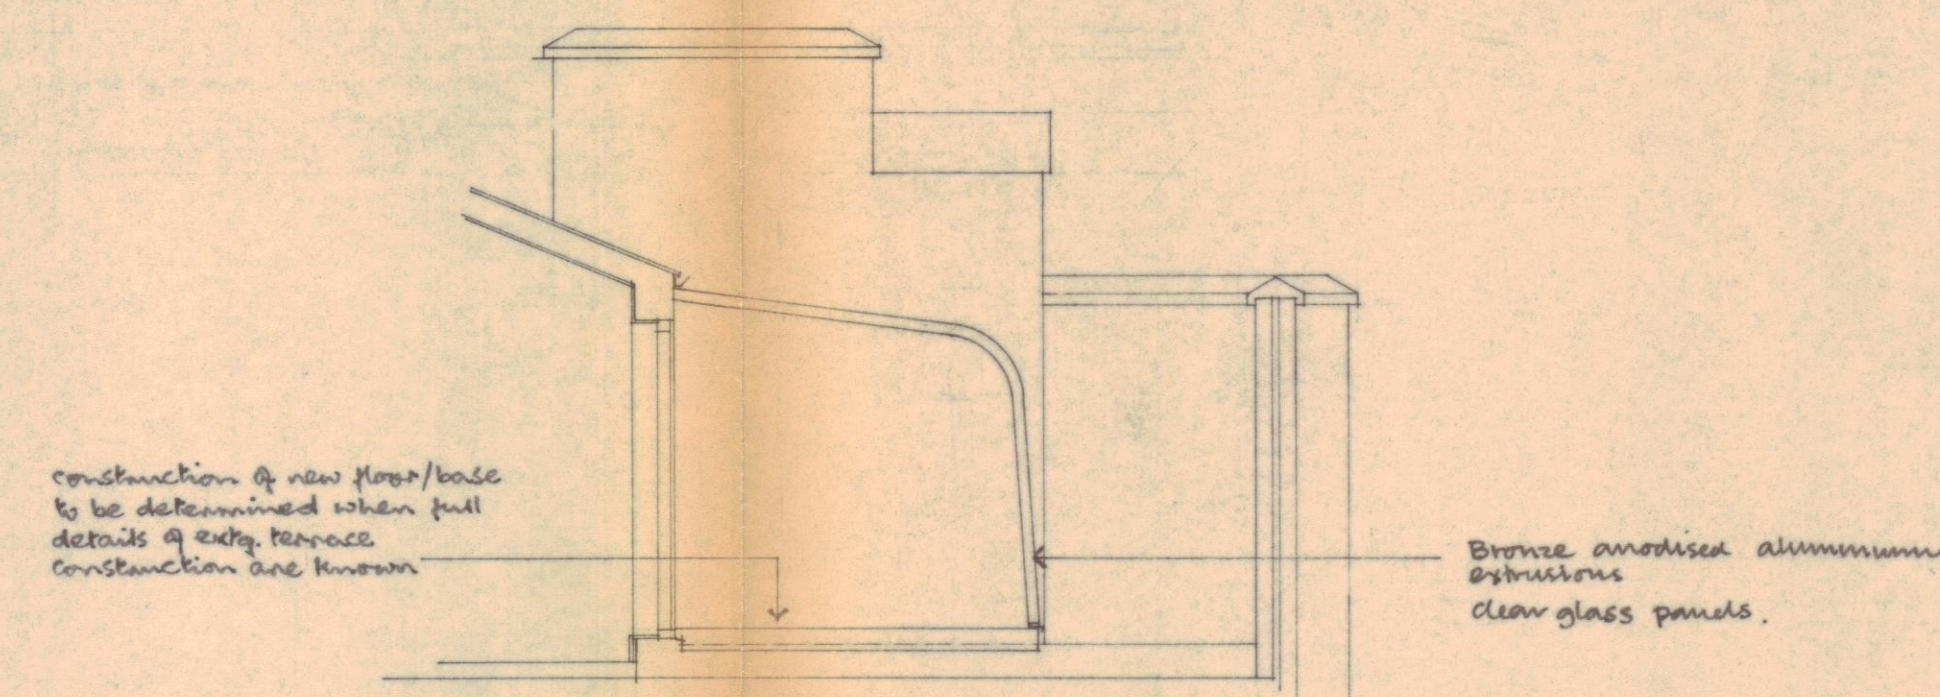

SECTION B - alternative 1
based on 'special standard' arrangement

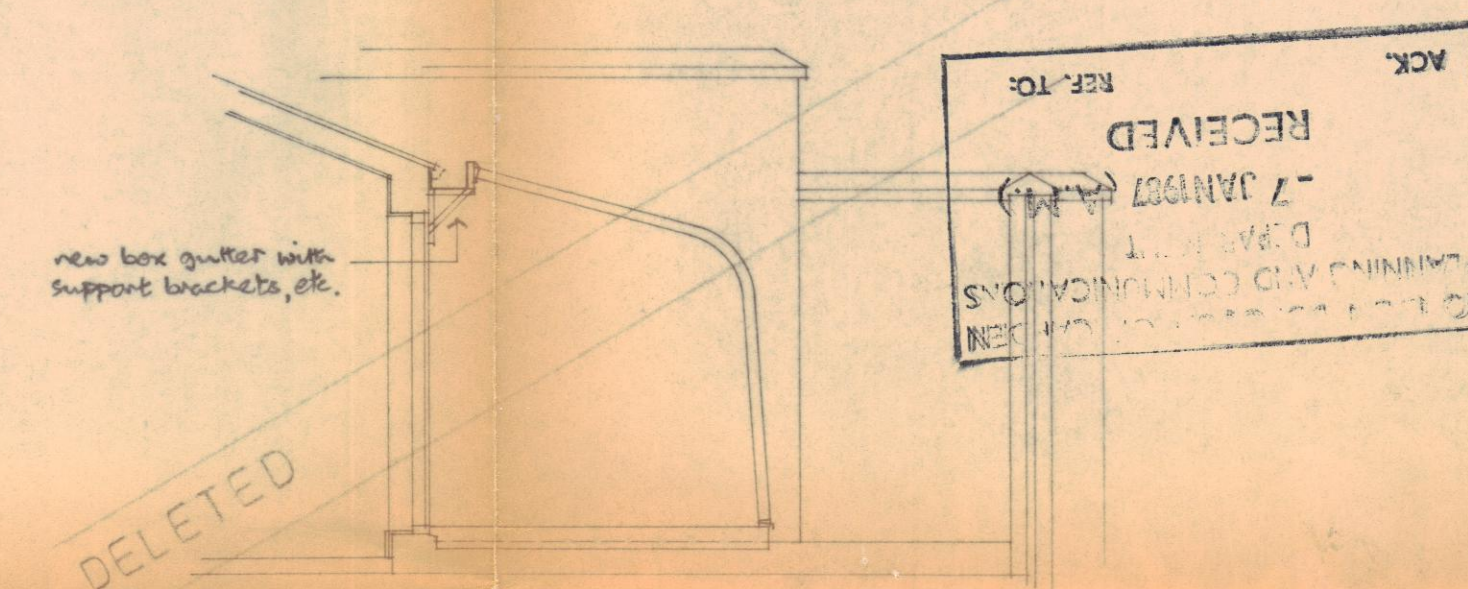

SECTION B - alternative 2
based on 'standard' arrangement

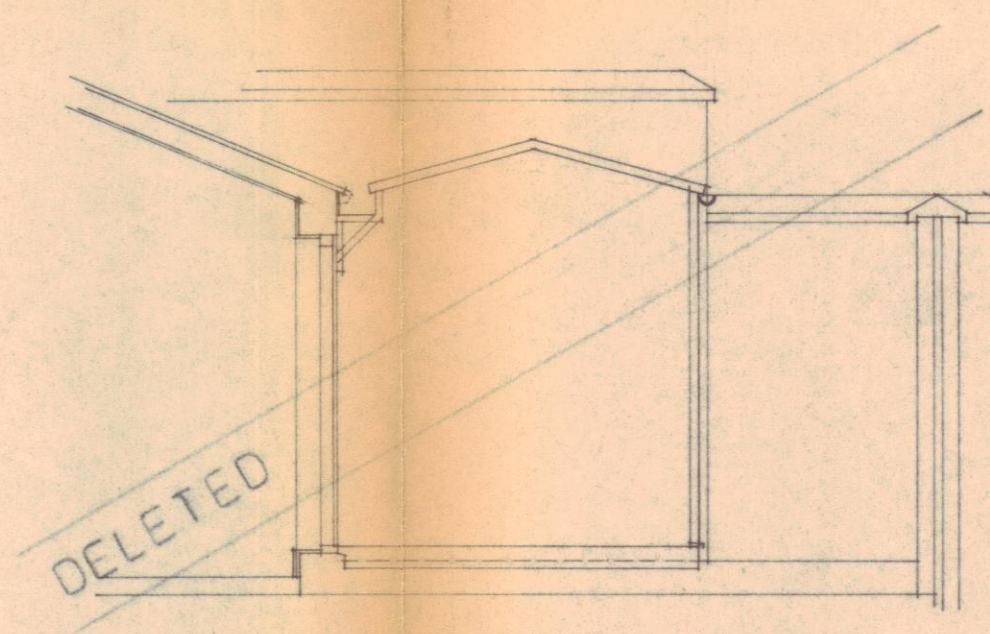

SECTION B - alternative 3

LONDON BOROUGH OF CAMDEN
TOWN AND COUNTRY PLANNING ACTS
11 MAR 1987
PLANS NOT APPROVED
ON BEHALF OF THE COUNCIL

TP 8700047

IDMC LIMITED	
Anthony Barber Associates	
St. Johns House 2 Romford Road Stratford E15 4BU Tel. 01-534 6852/3/4	
Contract SHOWN COURT, FULFORD DRIVE, PENTHOUSE SPEDAN TOWER	
Title CONSERVATORY SCHEMES	

B Jan 87 Boiler fine omitted.
Balanced fine breakers added.

A Dec 86 Alternatives 2 and 3 deleted.
Boiler fine shown: Conservatory B note added.

Scale 1:20 1:50	Date Nov.86	Drawn G.B.
B 734	6	B