



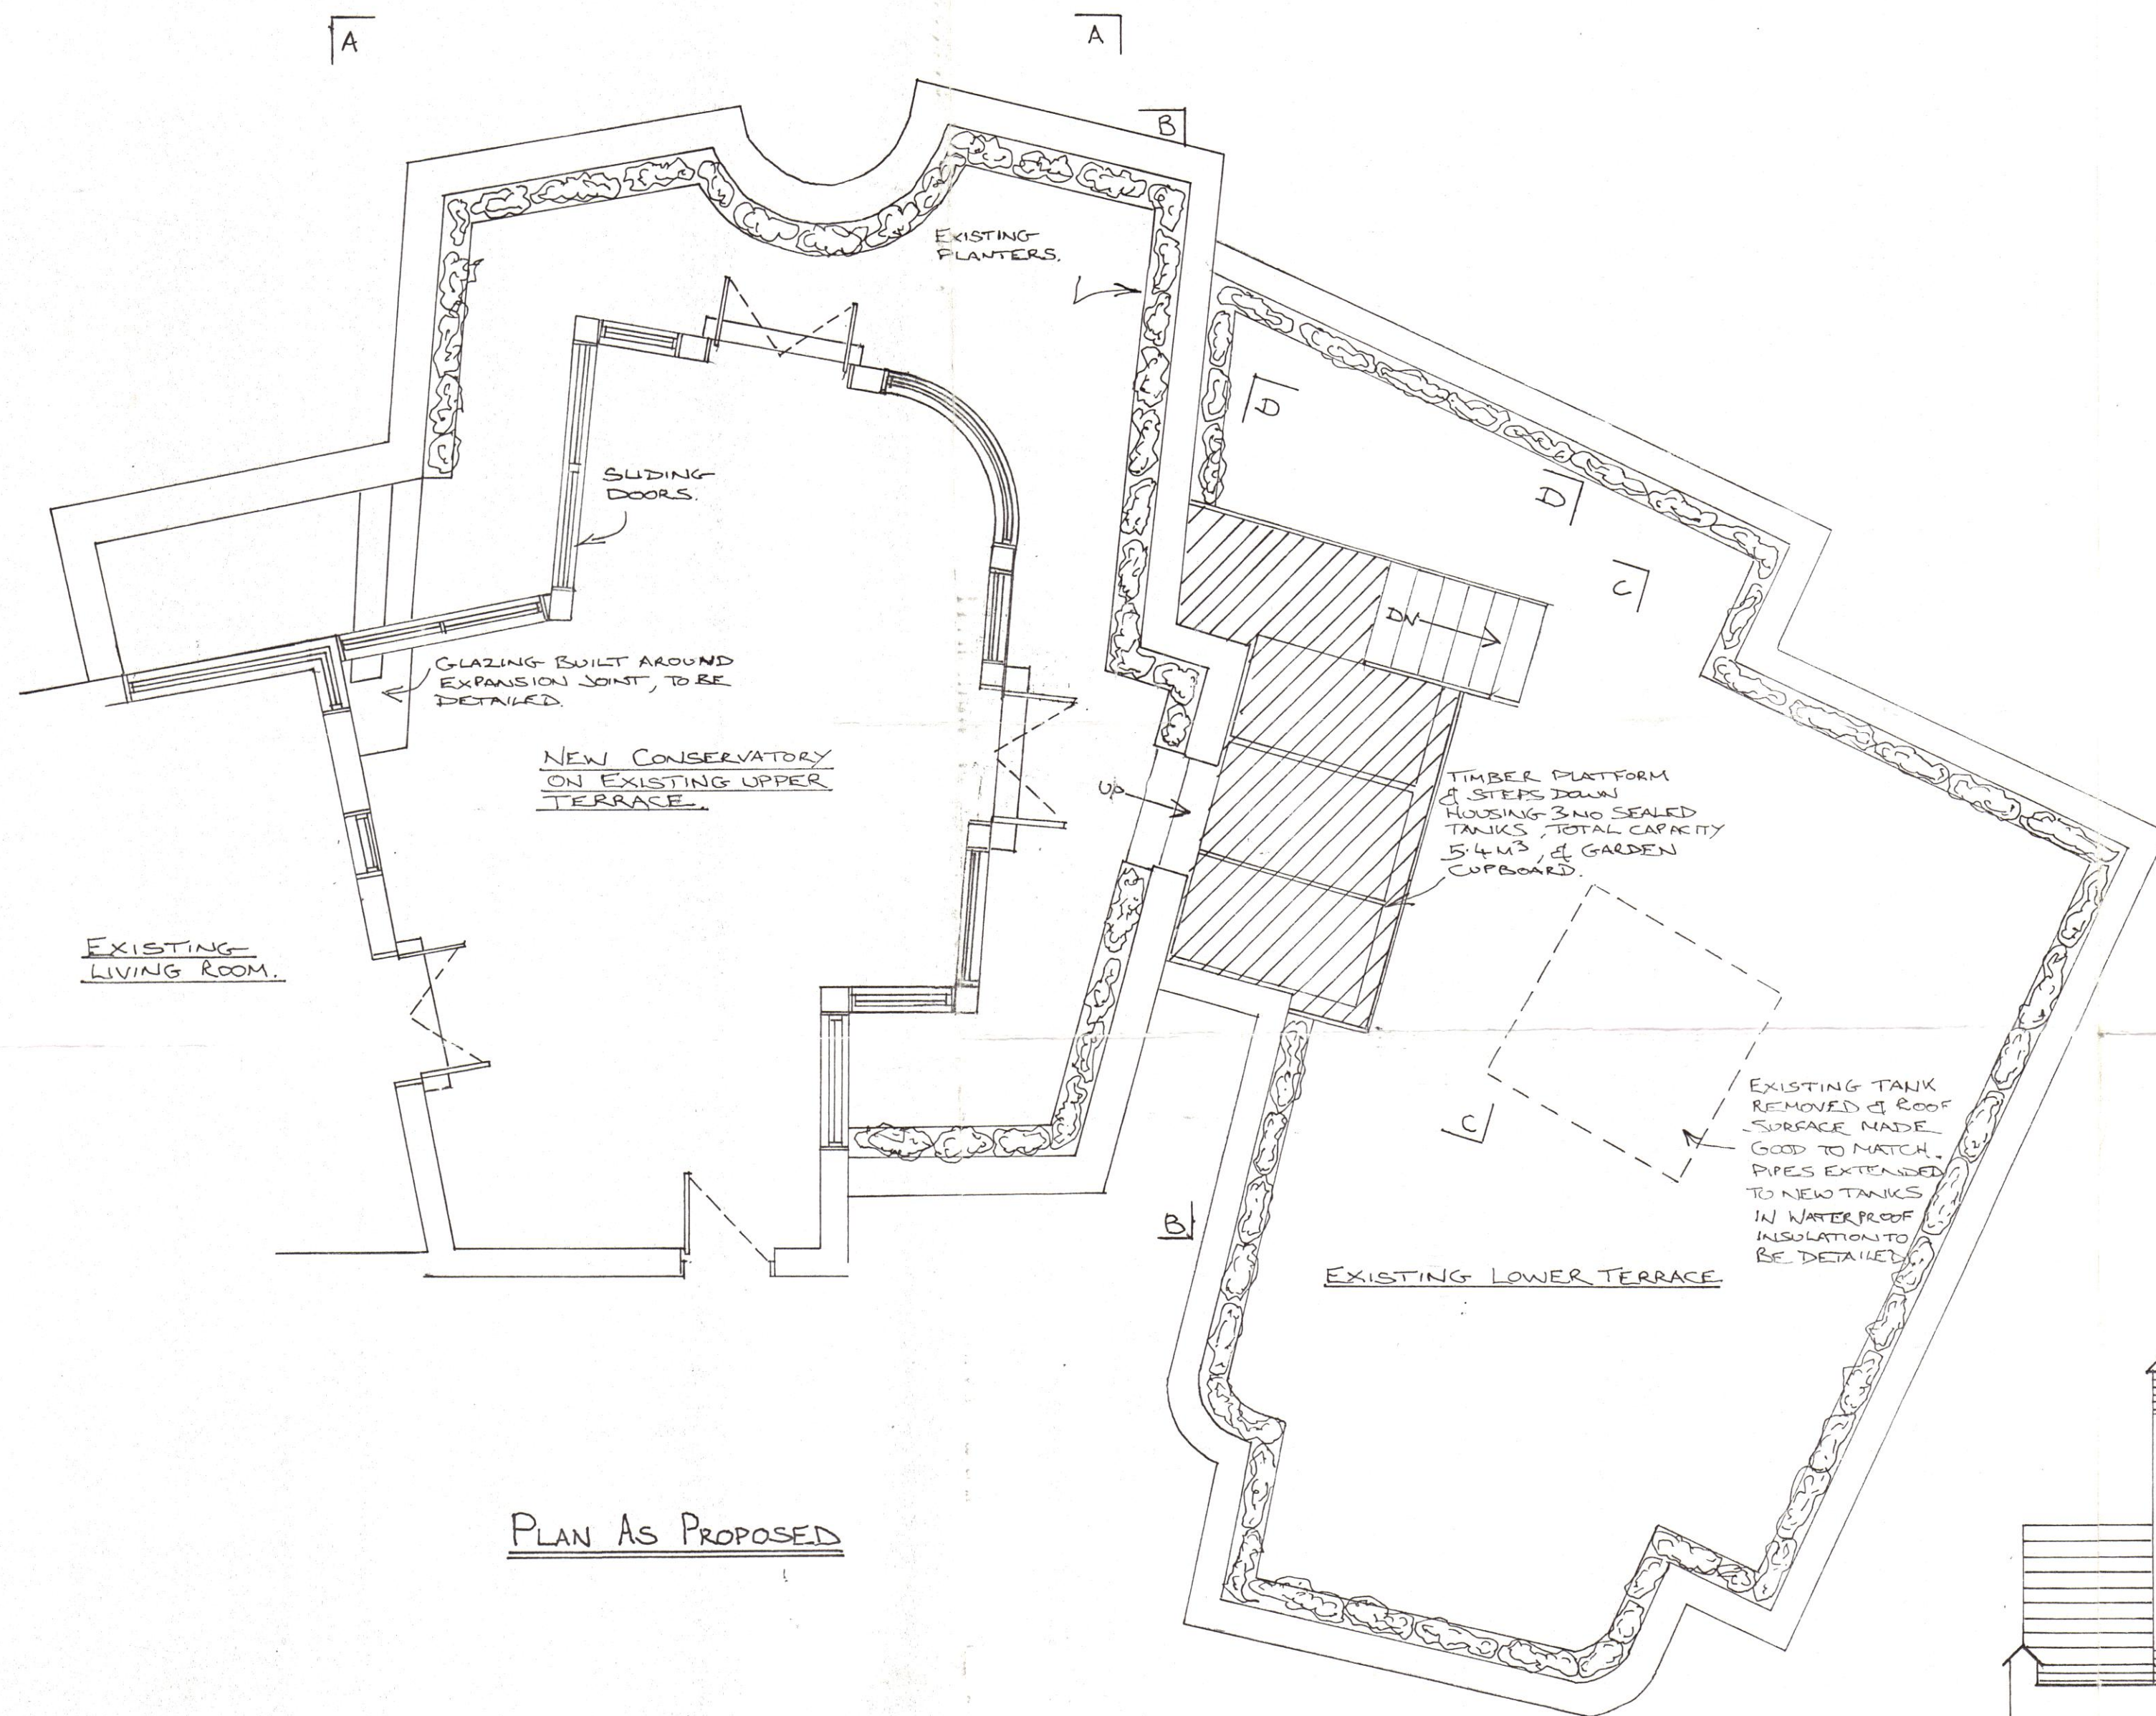


PLAN AS PROPOSED

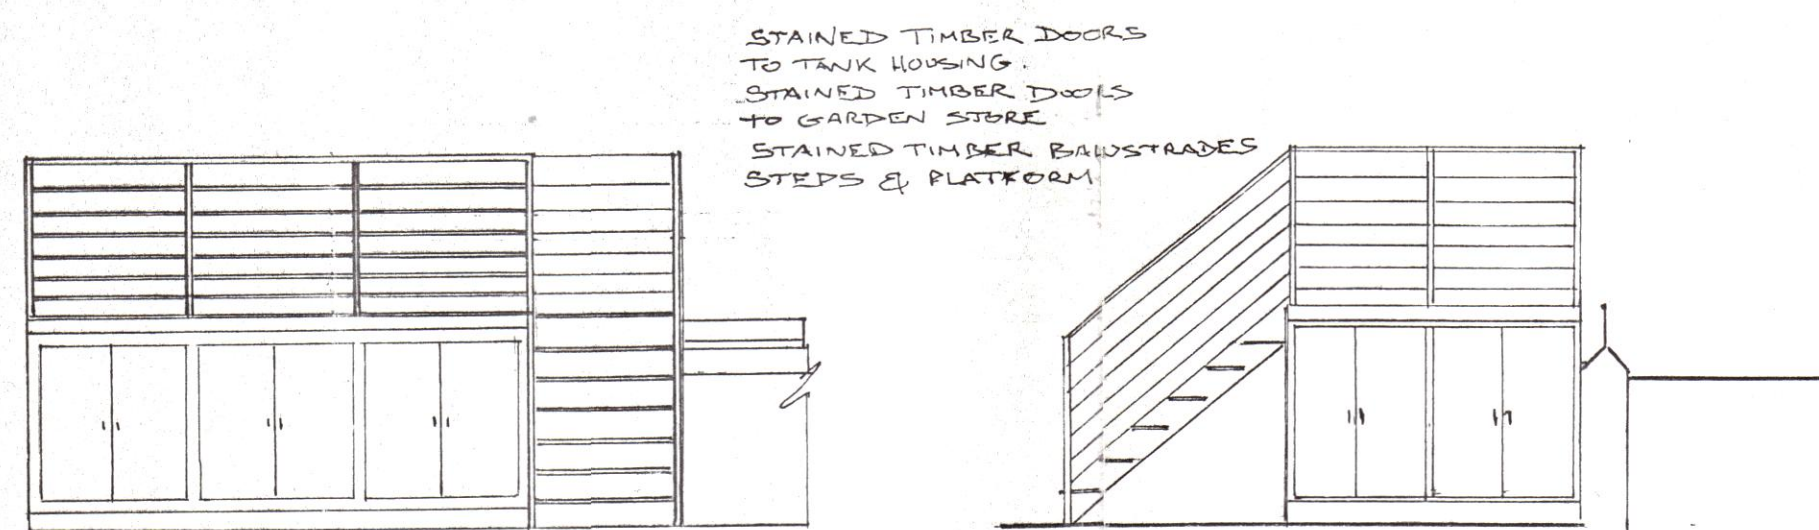


ELEVATION C-C

ELEVATION D-D

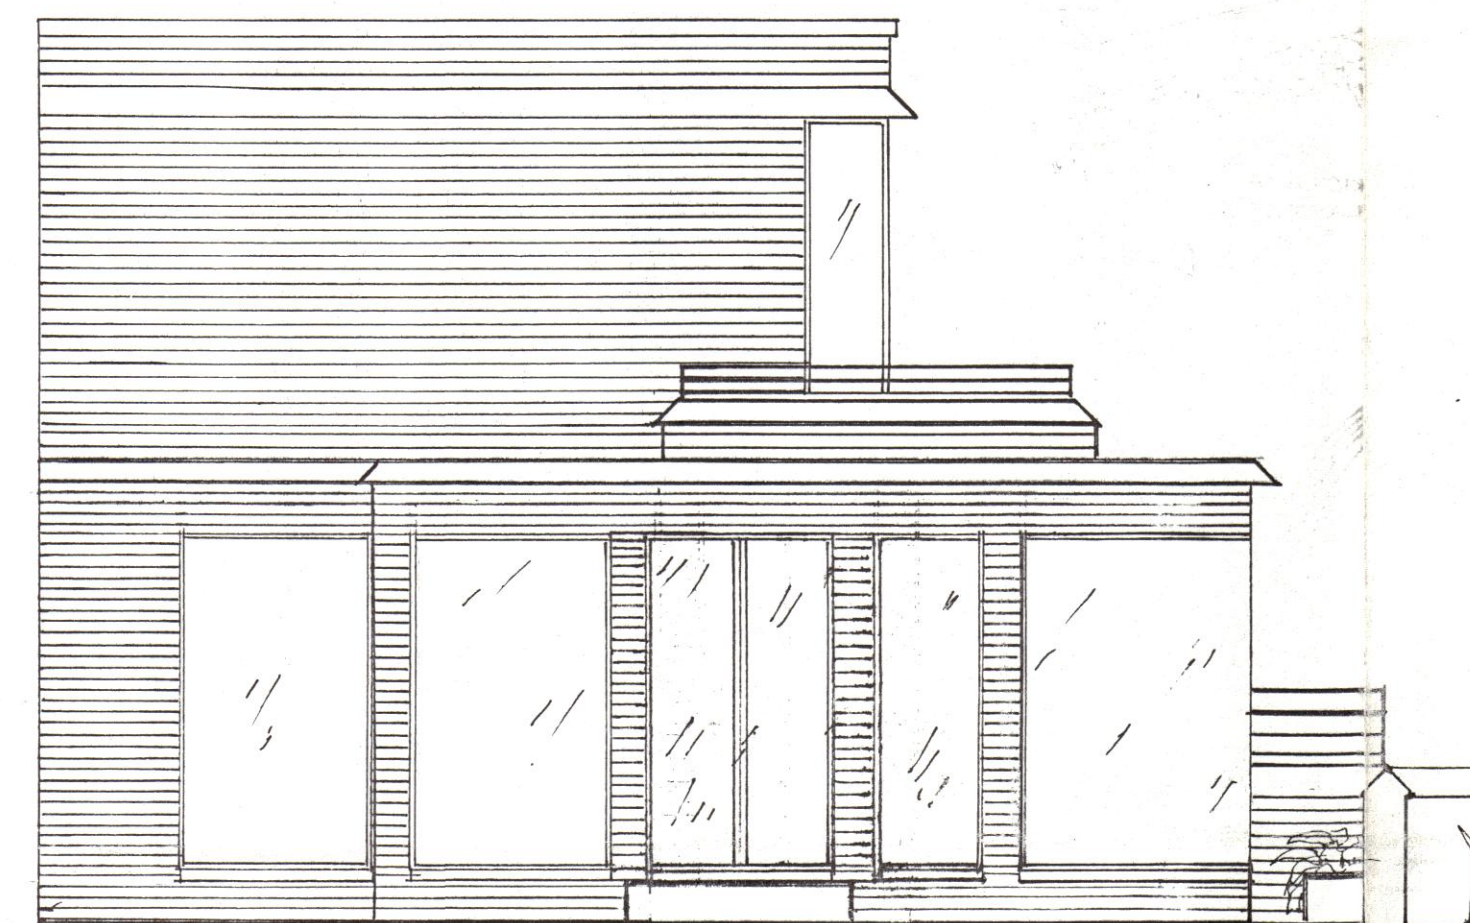

ELEVATION B-B

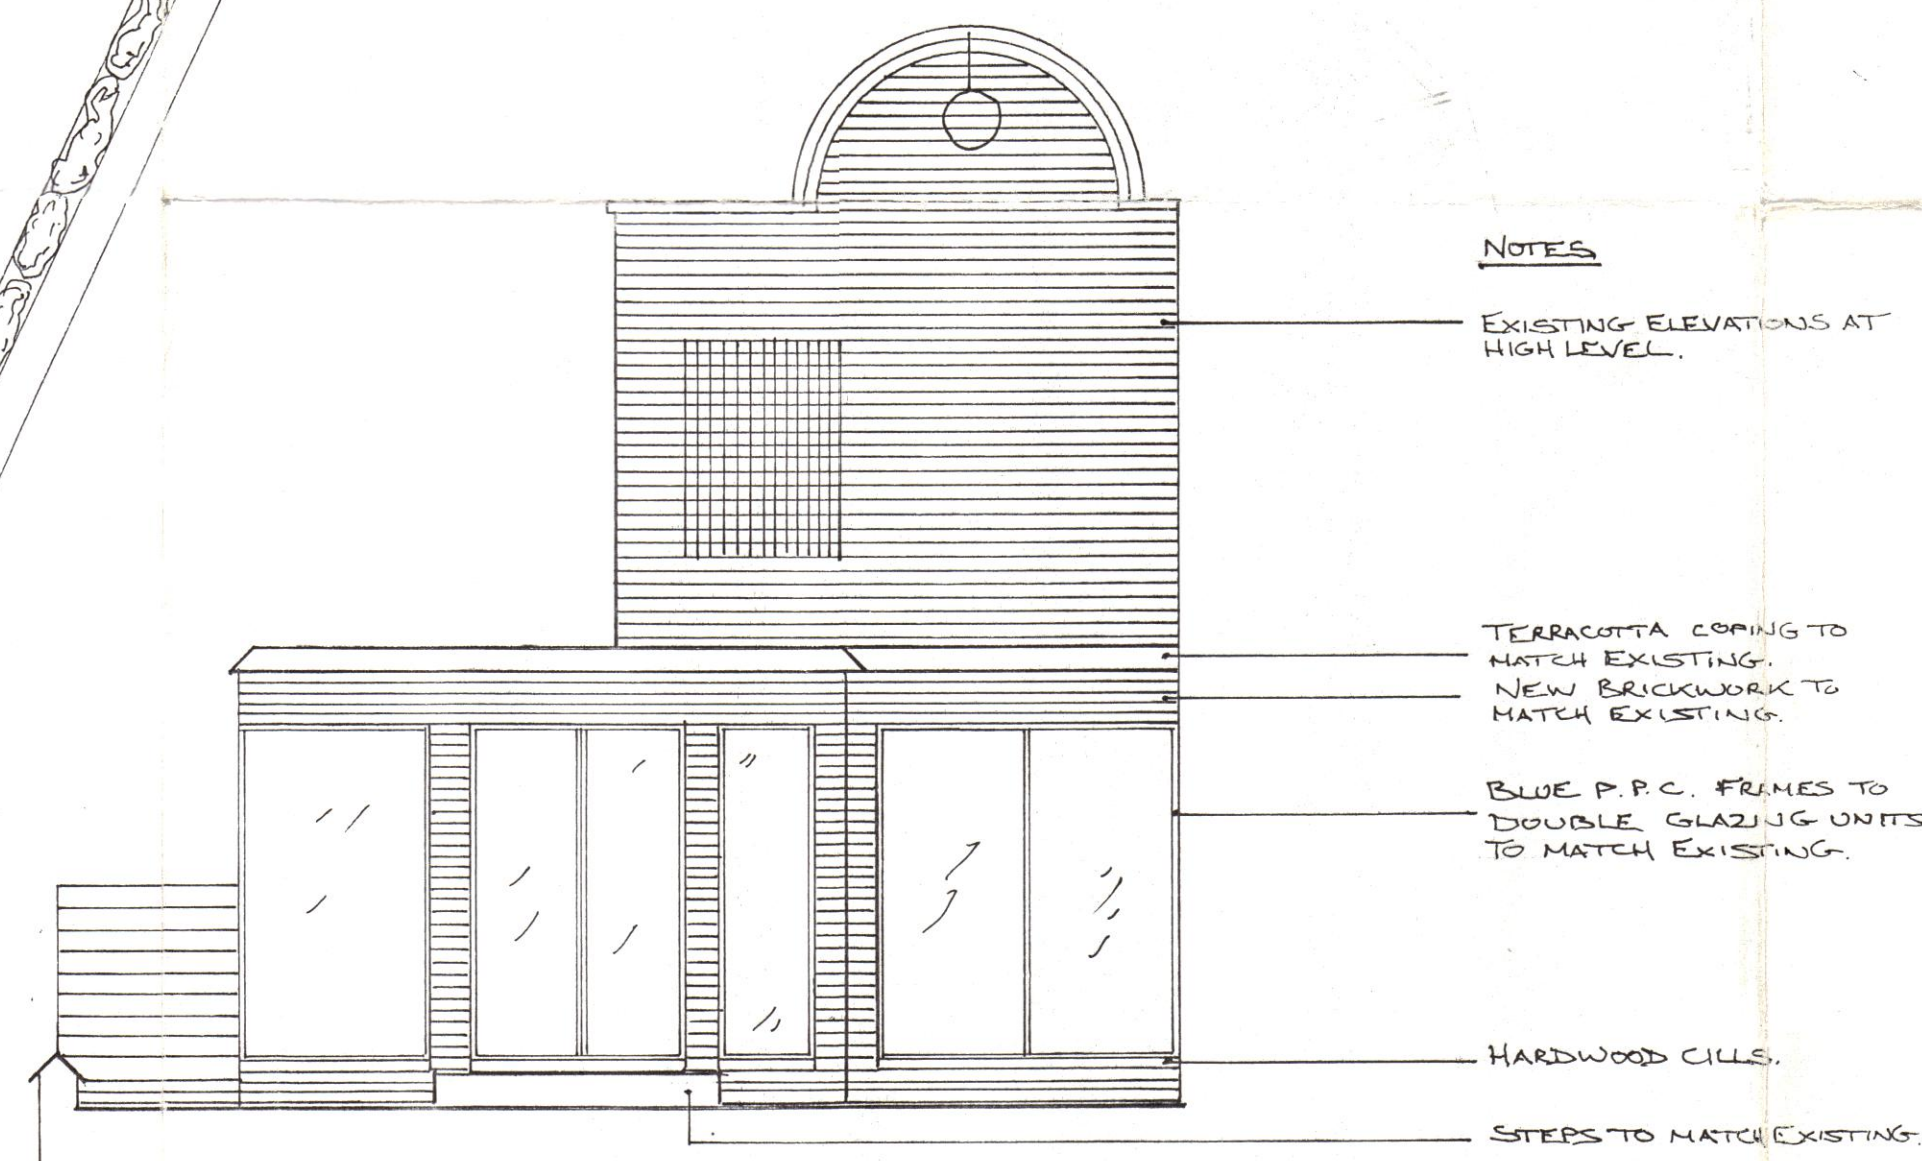

ELEVATION A-A

MICHAEL SHEPHERD BOARIS
BUILDING SURVEYING SERVICES
51 HIGH STREET, FARNINGHAM,
KENT, DA14 0DB.
TEL 0322 863802.

CLIENT
MR. T. ABRAHMSOHN.

PROJECT
18 ST REGIS HEIGHTS
FIRECREST
HAMPSTEAD NW3.

DRAWING
PROPOSED CONSERVATORY
& NEW WATER TANKS.

SCALE
1:50

DATE
OCT 92.

DRAWN BY
MKS

DWG NO 01	REV -
--------------	----------

TP9300273