



Exist. Door Plan
Scale 1:25

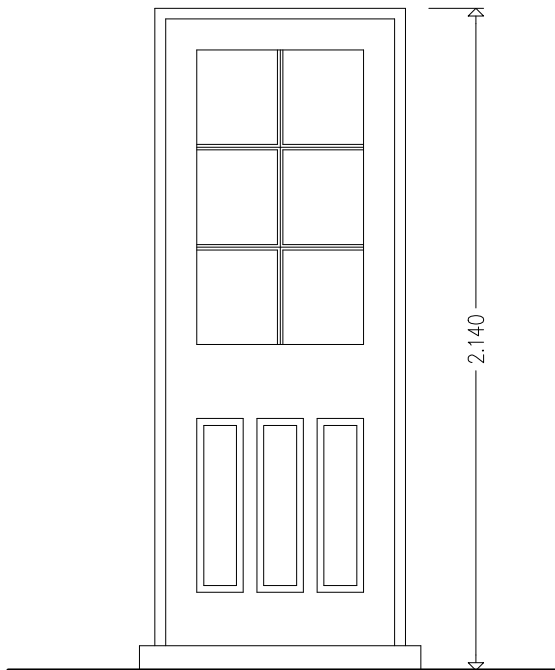

Exist. Door Elevation
Scale 1:25

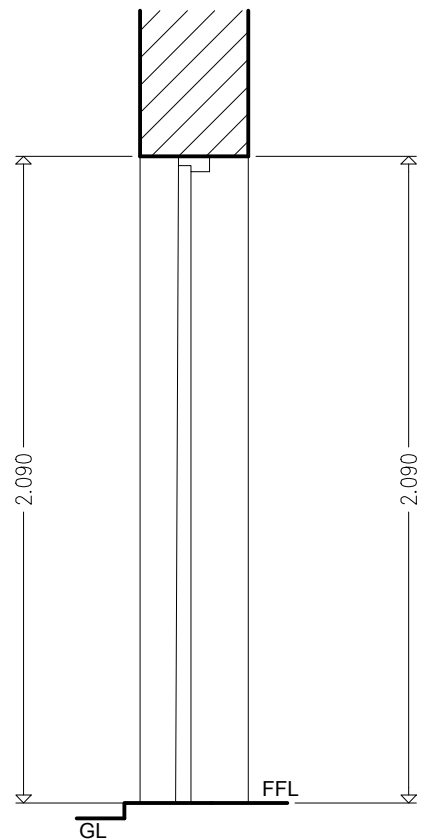

Exist. Door Section
Scale 1:25

HOME OFFICE ARCHITECTS

CHARTERED ARCHITECTS - PLANNERS

STUDIO: 39 FORESTDALE, SOUTHGATE, LONDON N14 7DY
T:07561 100080 Em: interarchitect@me.com

ARCHITECT: MICHAEL HAPESHIS
BA(Hon's), DipArch(Hon's), RIBA, ARB, ETEK

DRAWING TITLE: EXISTING DOOR DETAILS
PLAN - SECTION - ELEVATION

PROJECT TITLE / CLIENT: CONVERSION OF DOOR / WINDOW TO
WINDOW / DOOR AND BALCONY SUPPORT
AT 12 MEDBURN ST, LONDON NW1 1RJ

SKETCH

3