



Prop. Door Plan
Scale 1:25

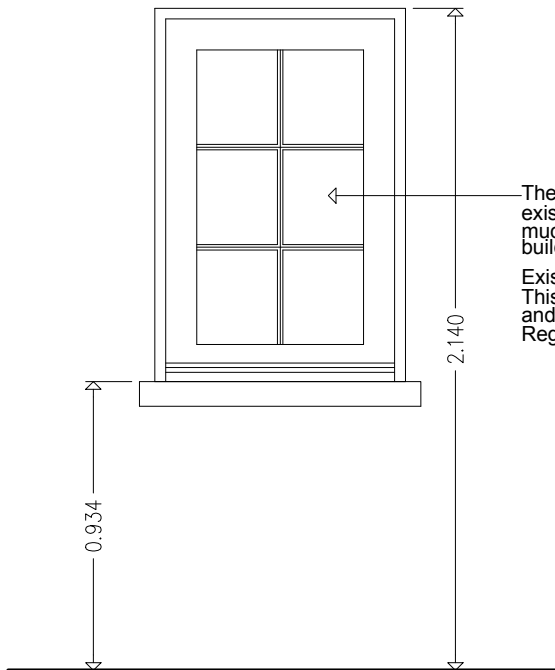

Prop. Door Elevation
Scale 1:25

The new window to be achieved by modifying the existing door in order to maintain as much as possible the character of the existing building.
Existing obscured glazing to remain. This is a window to a non habitable room and does not need to comply with Building Regulations.

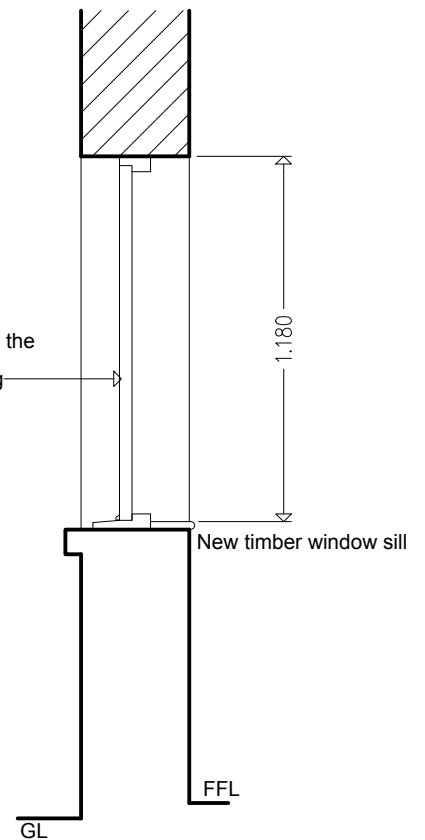

Exist. Door Section
Scale 1:25

HOME OFFICE ARCHITECTS
CHARTERED ARCHITECTS - PLANNERS

STUDIO: 39 FORESTDALE, SOUTHGATE, LONDON N14 7DY
T:07561 100080 Em: interarchitect@me.com

ARCHITECT: MICHAEL HAPESHIS
BA(Hon's), DipArch(Hon's), RIBA, ARB, ETEK

DRAWING TITLE: PROPOSED DOOR TO WINDOW DETAILS
PLAN - SECTION - ELEVATION

PROJECT TITLE / CLIENT: CONVERSION OF DOOR / WINDOW TO
WINDOW / DOOR AND BALCONY SUPPORT
AT 12 MEDBURN ST, LONDON NW1 1RJ

SKETCH

4