


Notes:

Planners comments incorporated


1. Bedroom and study locations changed to optimise daylight to bedroom
2. Bins shown on plan with 3 no. 120 litre wheelie bins including one for recycling.
3. More shrubs and foliage indicated in courtyard garden

R3:

Seperate Bin Areas shown for separate units

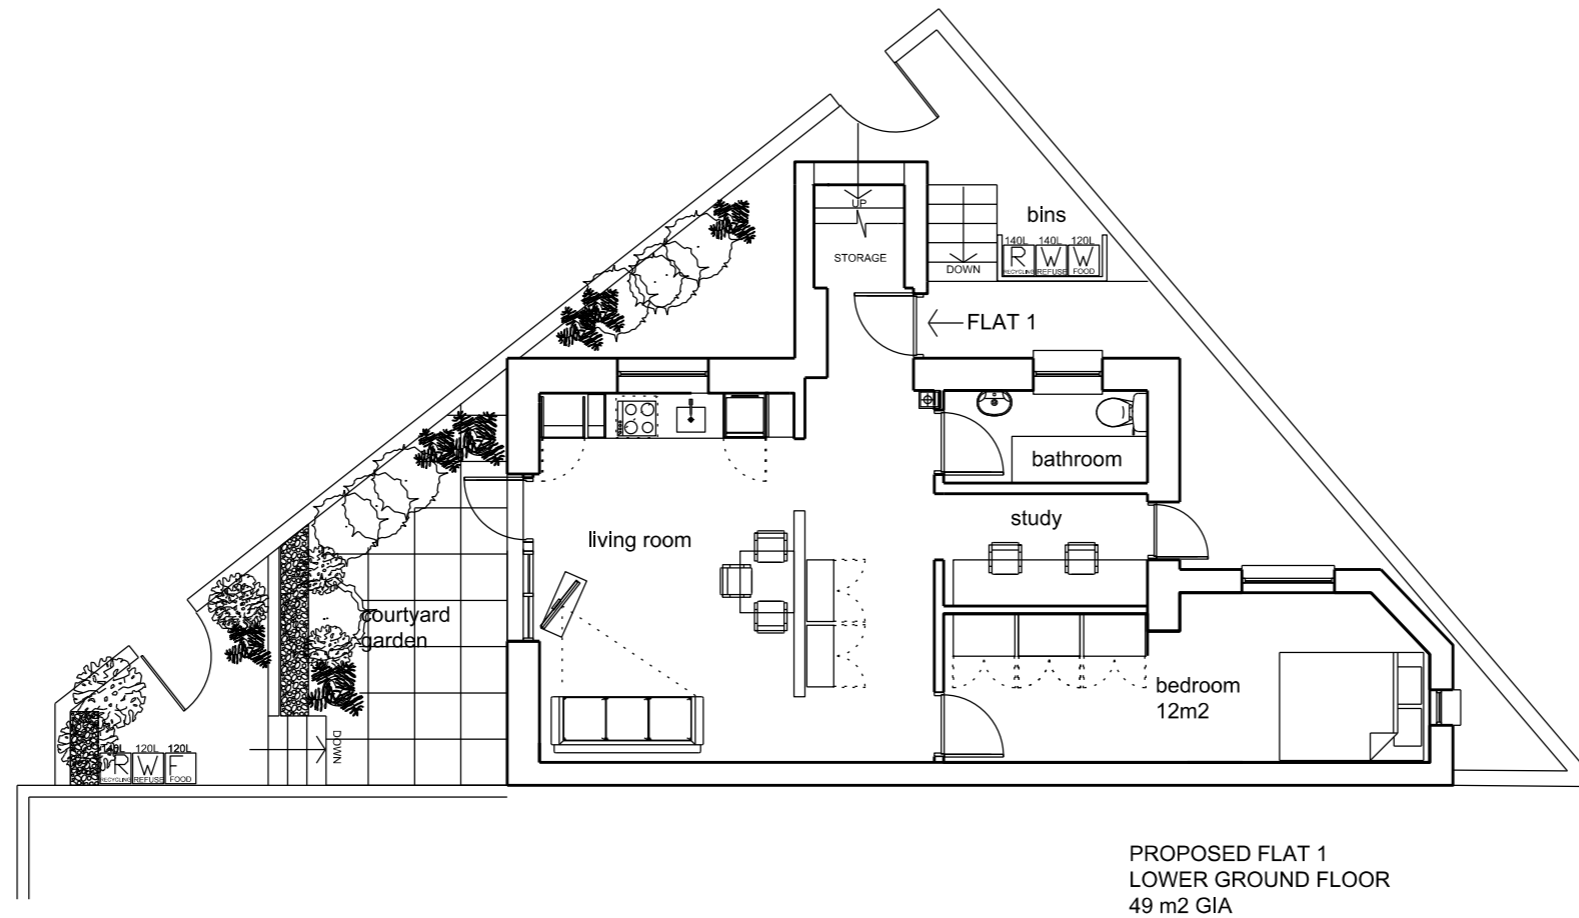

Scale in Metres

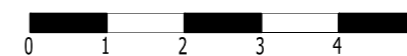

for 1:100

LOCATION					
N 					
<b>AAS ARCHITECTURE + PLANNING</b> STUDIO 334, THE STRATFORD WORKSHOP, BURFORD RD, LONDON, E152SW					
job title		102 MARQUIS RD			
drawing title / location		FLAT 1			
		PROPOSED PLANS			
drawn by	checked	scale	status		
		1:100 A3	TP		
project	zone	phase	classification	drawing no	revision
				004	R03