



S.O. 2075

S.O. 1105

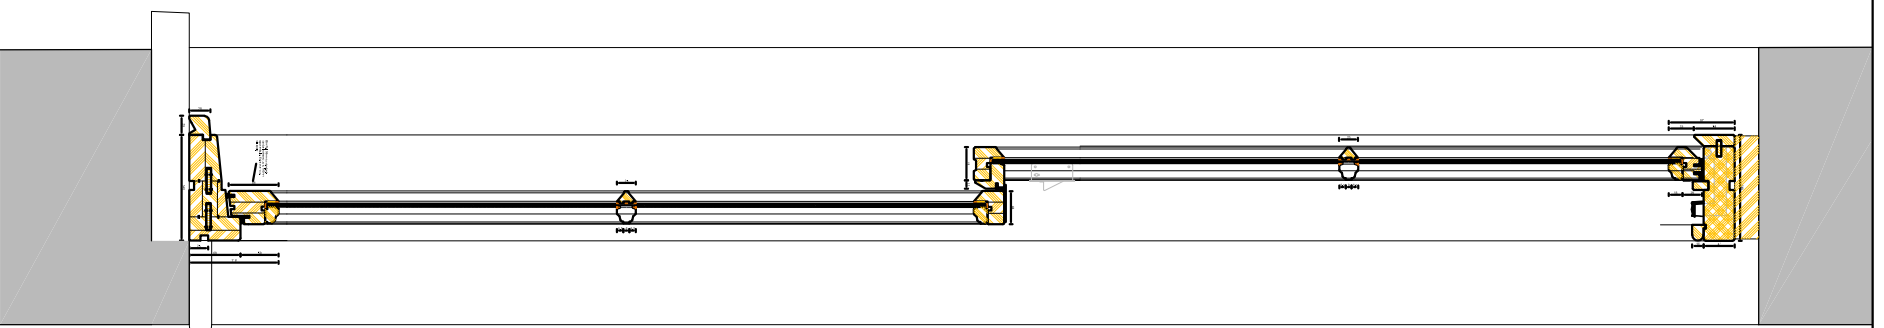

Section A

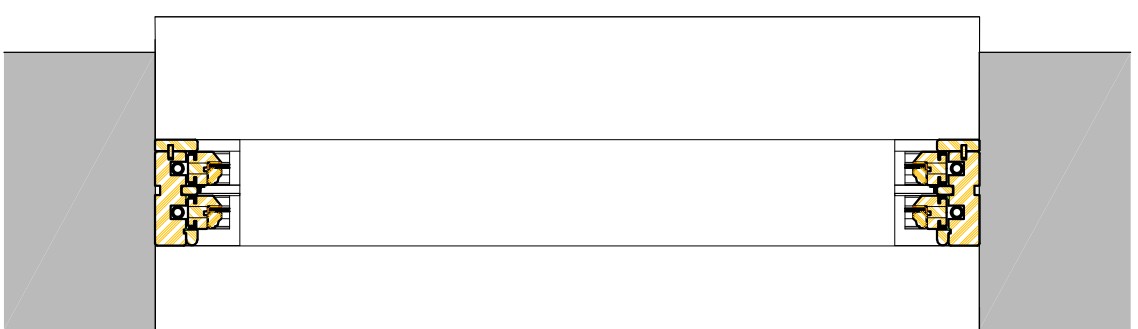

Plan B

PLANNING CONDITIONS

THIS DRAWING IS NOT TO BE SCALED. ONLY FIGURED DIMENSIONS ARE TO BE FOLLOWED. UNLESS THE DRAWING IS PART OF A PLANNING APPLICATION, CONTRACTORS ARE TO CHECK ALL DIMENSIONS BEFORE WORK COMMENCES AND REFER ANY APPARENT DISCREPANCY TO THE ARCHITECT.
THIS DRAWING IS THE SOLE PROPERTY OF M&R PARTNERSHIP LIMITED, AND MAY NOT BE COPIED OR REPRODUCED IN ANY MANNER WHATSOEVER WITHOUT THE OWNERS WRITTEN CONSENT.
(c) COPYRIGHT.

PROJECT 21
Warren Street
London W1
DRAWING Condition B
Sash Window Details
Page 1



4142 EQULEY STREET, LONDON W1W 7TS
T: +44 (0) 207 253 2526 | F: +44 (0) 207 631 5405
E: mail@ch+mrp.co.uk | info@mrpartnership.co.uk
www.ch+mrp.co.uk | www.mrpartnership.co.uk

DATE:	28/02/2020	SCALE:	1:10@A3	DRAWN:	GMF
DWG No:	3213_091		1:5@A1	REV. No:	/
FILE: 3213_091_Proposed Window Details.dwg					