


Ⓐ Section

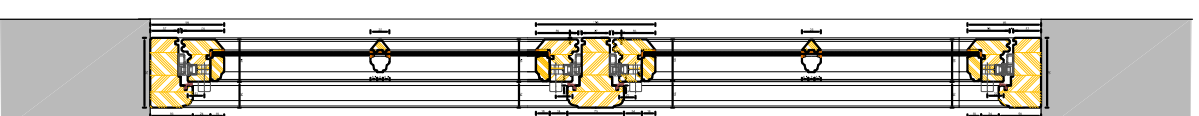

Ⓑ Plan

PLANNING
CONDITIONS

THIS DRAWING IS NOT TO BE SCALED. ONLY DIMENSIONS ARE TO BE USED. DIMENSIONS SHOWN ON THIS DRAWING ARE TO BE TAKEN FROM THE CONTRACT DOCUMENTS AND NOT FROM THIS DRAWING. CONTRACTORS ARE TO CHECK ALL DIMENSIONS BEFORE WORK COMMENCES AND REFER ANY APPARENT DISCREPANCY TO THE ARCHITECT.

THIS DRAWING IS THE SOLE PROPERTY OF M.R PARTNERSHIP LIMITED, AND MAY NOT BE COPIED OR REPRODUCED IN ANY MANNER WHATSOEVER WITHOUT THE OWNERS WRITTEN CONSENT.

© COPYRIGHT

PROJECT 21

Warren Street
London W1

DRAWING Condition B
Casement Window Details
Page 1

CH+MRP
ARCHITECT

4142 FOLEY STREET, LONDON W1W 7TS
T: +40 207 293 2926 / +40207 631 6405
E: info@chmrparchitects.com / info@mrpartnership.co.uk
www.chmrparchitects.com / www.mrpartnership.co.uk

DATE: 28/02/2020 SCALE: 1:10@A3 DRAWN: GMF

DWG No: 3213_092 REV. No: /

FILE: 3213_092 Proposed Window Details.dwg