
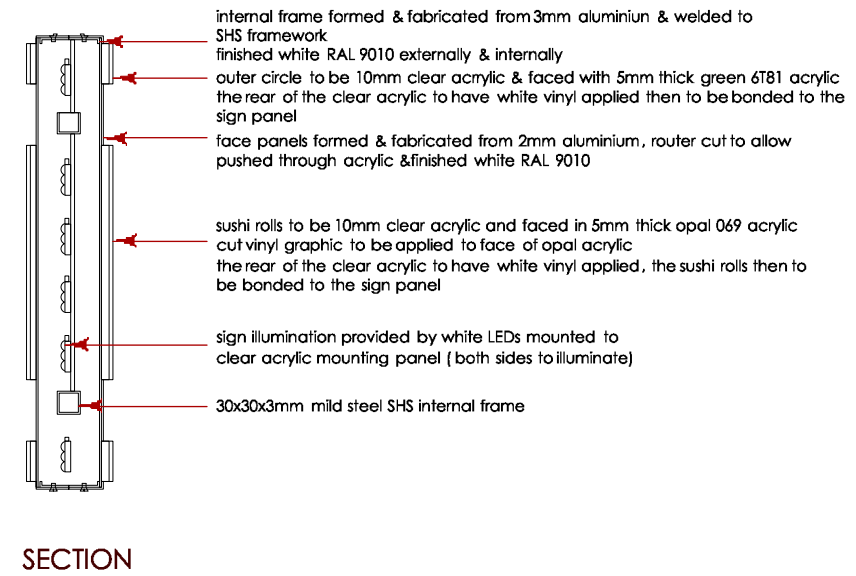


Japanese symbols and '&' to be from 30mm deep
1mm stainless steel built up letters with 5mm opal
050 acrylic faces, faced with translucent vinyl to match Pantone 5535 CVC
3mm pinline to be left around symbols to illuminate white
the opal acrylic is to be shoulder cut at the rear to allow for returns to be bonded
letter returns to be powdercoated to match dark green Pantone 5535 CVC

note - power supply to each letter to be through drilled hole in glass fascia

1 no. INTERNALLY ILLUMINATED MAIN SIGN ON GLASS FASCIA PANEL
scale 1:10

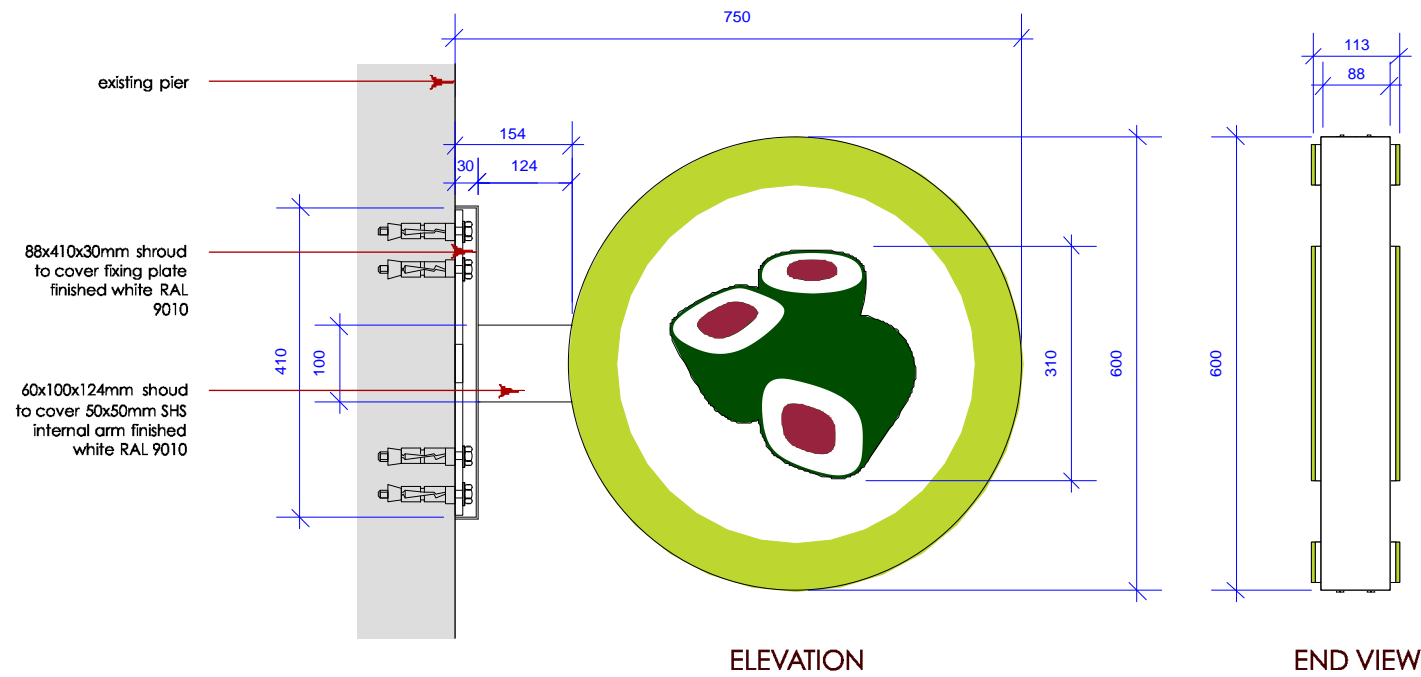

1 no. INTERNALLY ILLUMINATED PROJECTING SIGN
scale 1:10

Rev:	Date:	By:	Description:
PROJECT wasabi			
LOCATION 235 Camden High Street LONDON NW1 7BU			
TITLE Signage Details			
DRAWING No. 1649-WAS-01 .3			
REVISION	DATE DRAWN	SCALE @ A3	
	09.01.20	1:10	
All dimensions to be confirmed on site by Contractor. Structural works to be confirmed by Structural Engineer. All elements to comply with statutory requirements.			
Copyright One Red Wall Ltd Claremont House, 22-24 Claremont Rd, Surbiton, Surrey, KT6 4QU. tel. 020 83993237 www.oneredwall.com			
oneredwall			