
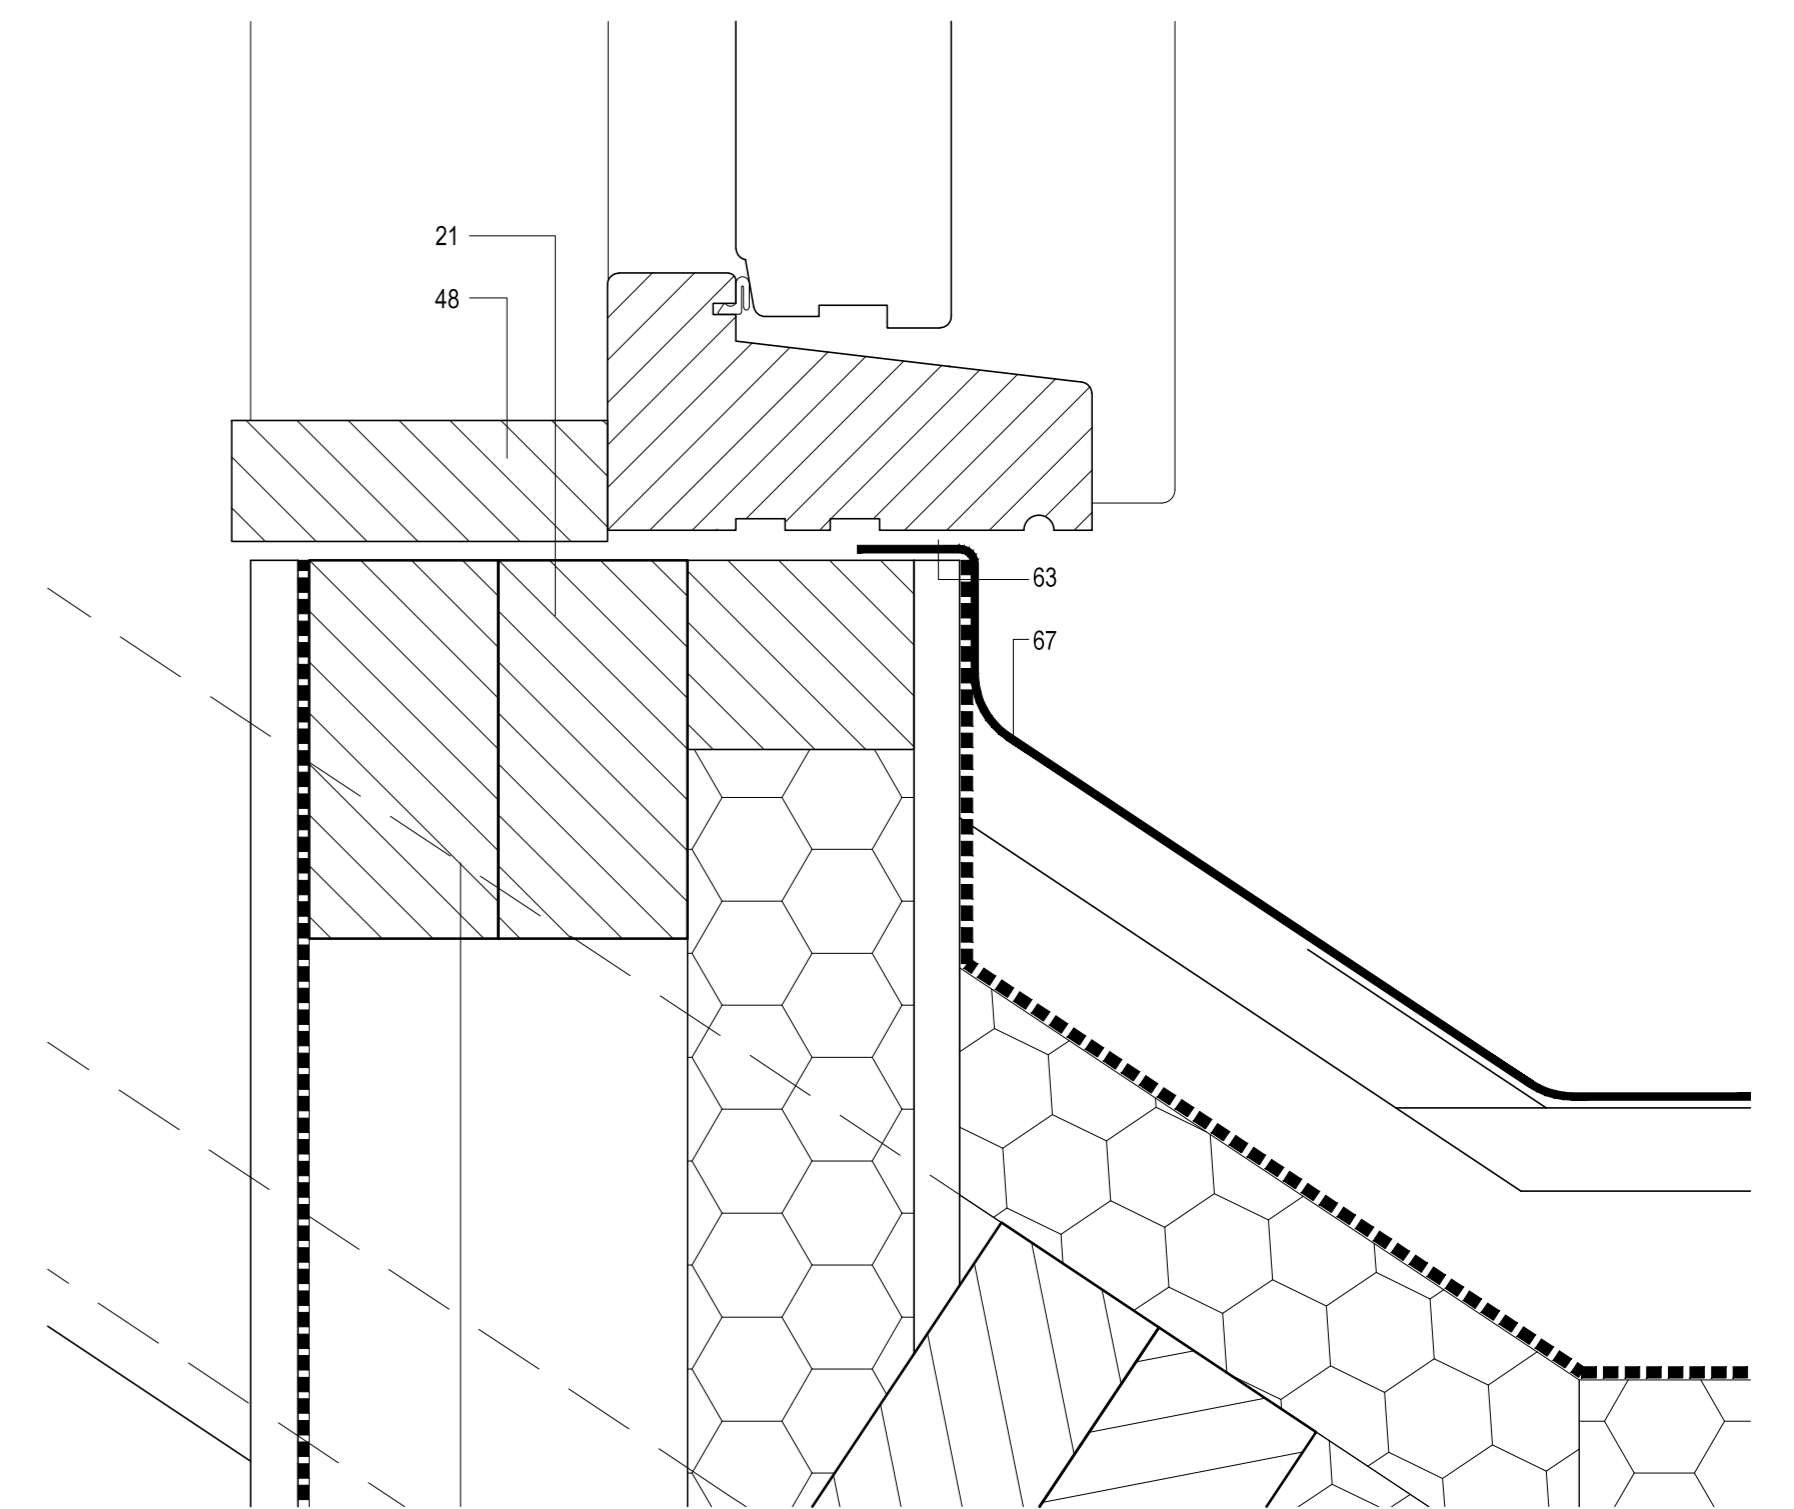
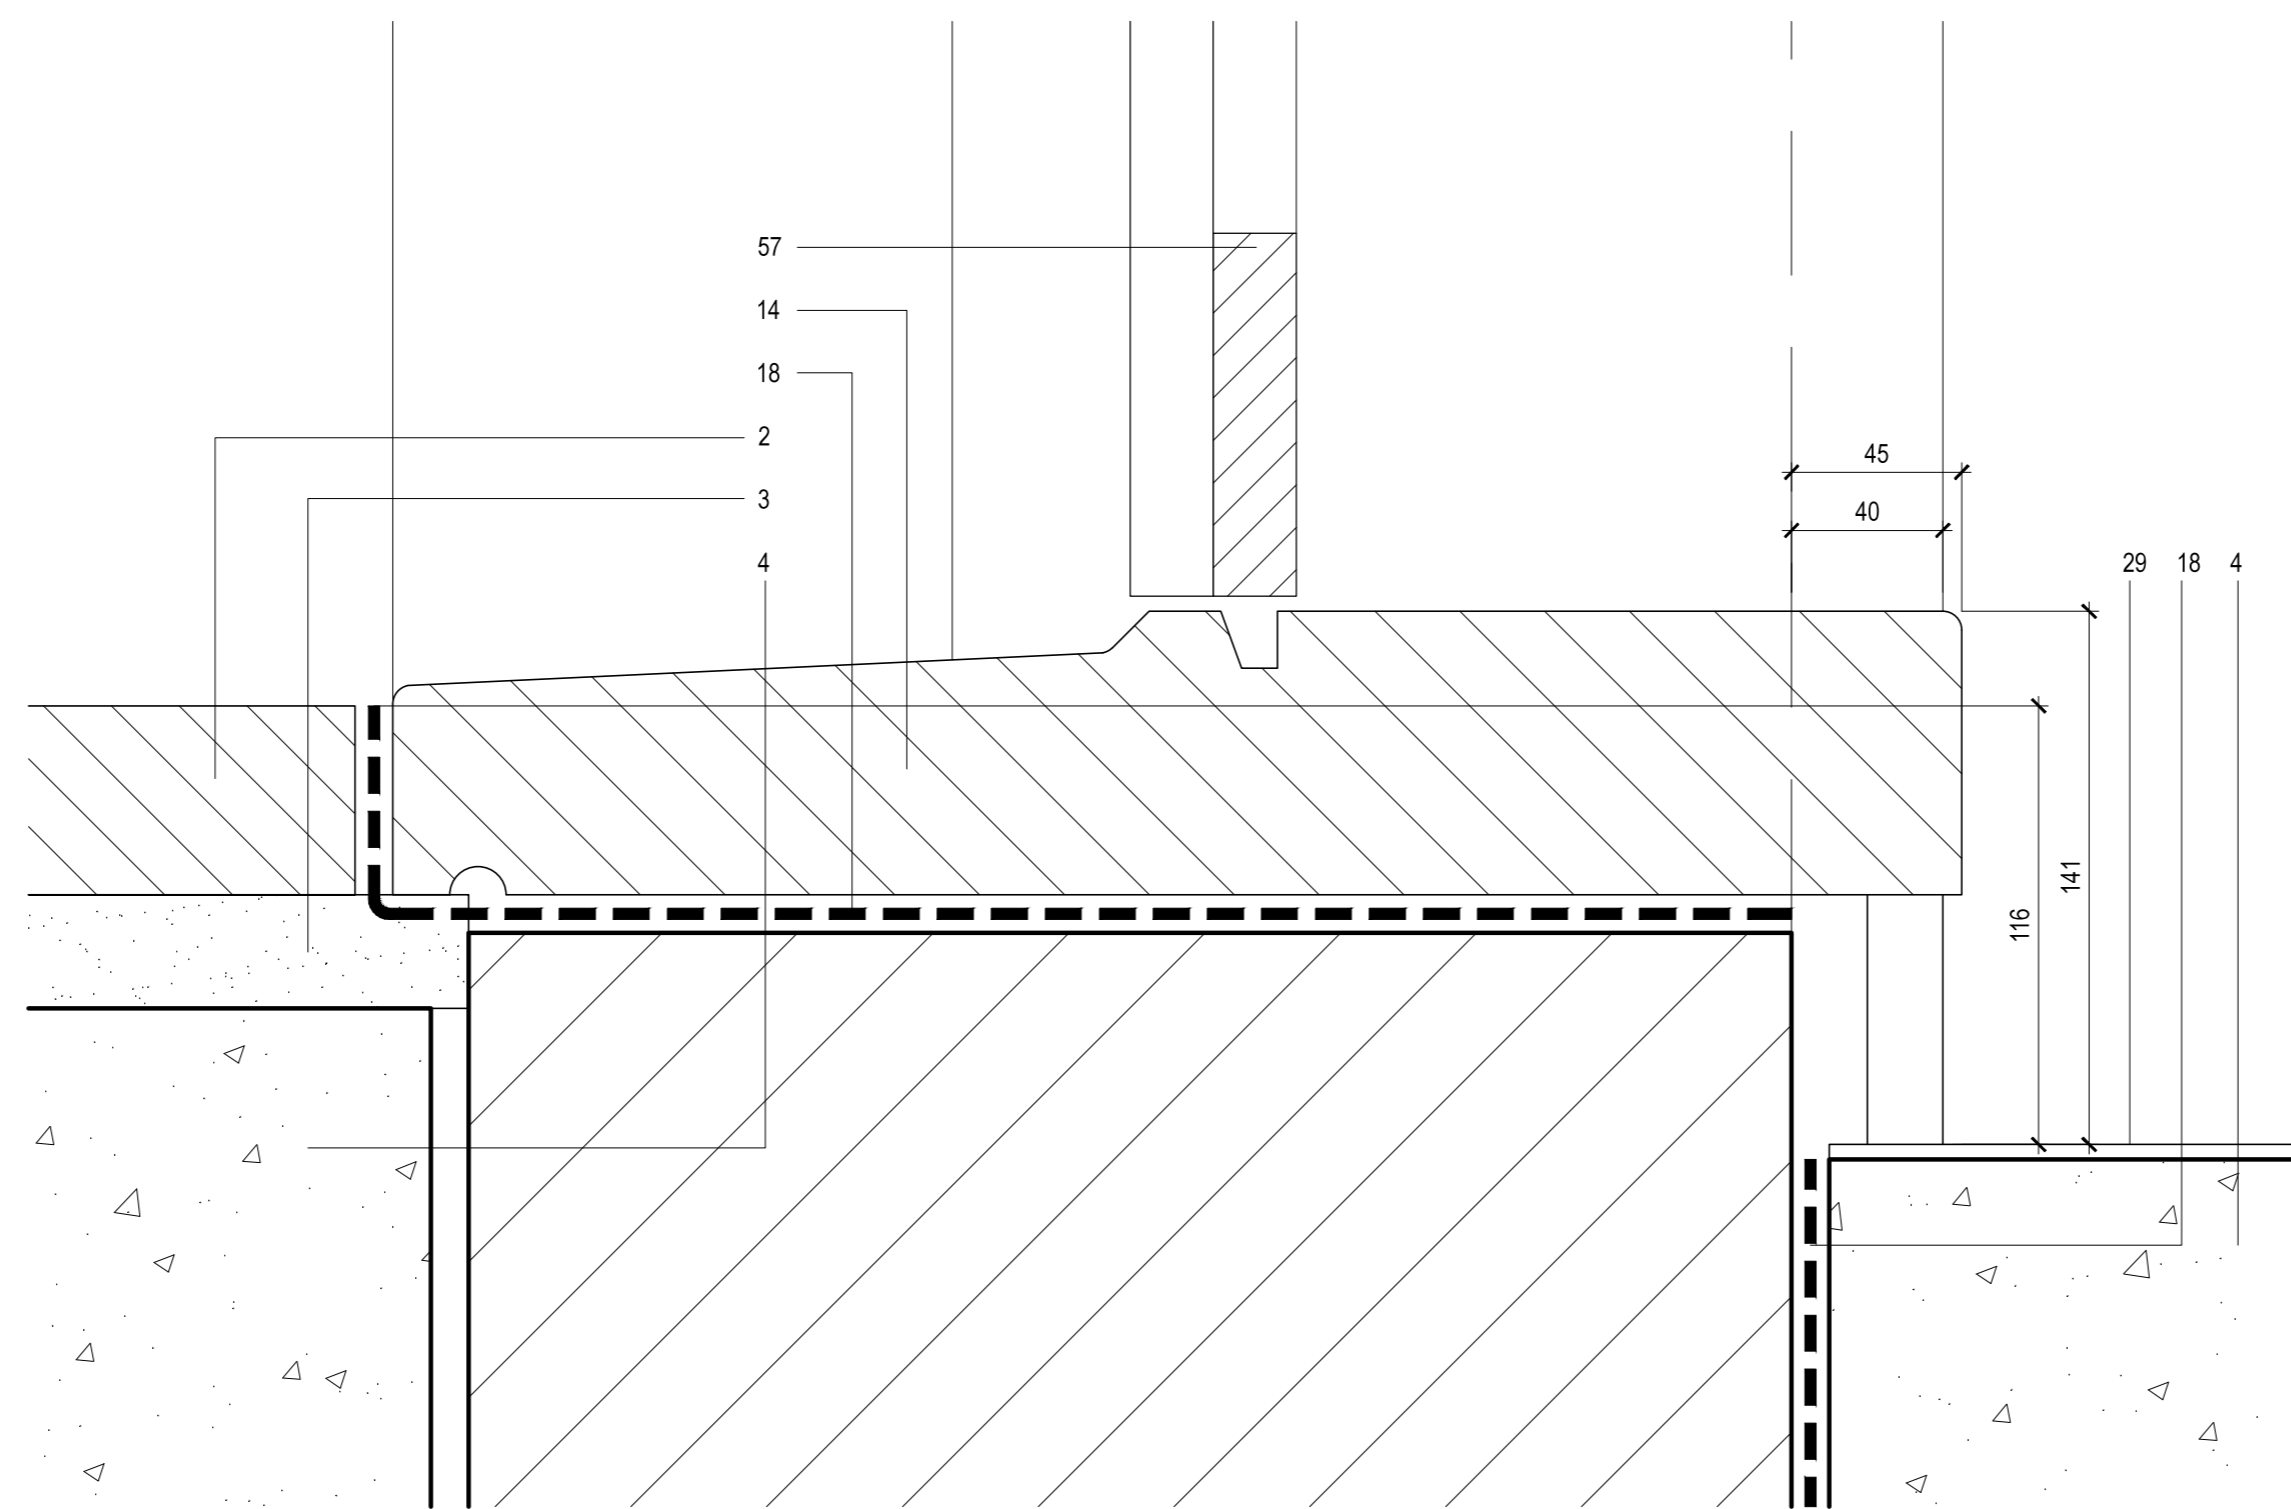


**B** Jamb Detail  
C4A\_307 Door type ED-07 & 08

**D** Jamb Detail  
C4A\_307 Door type ED-09

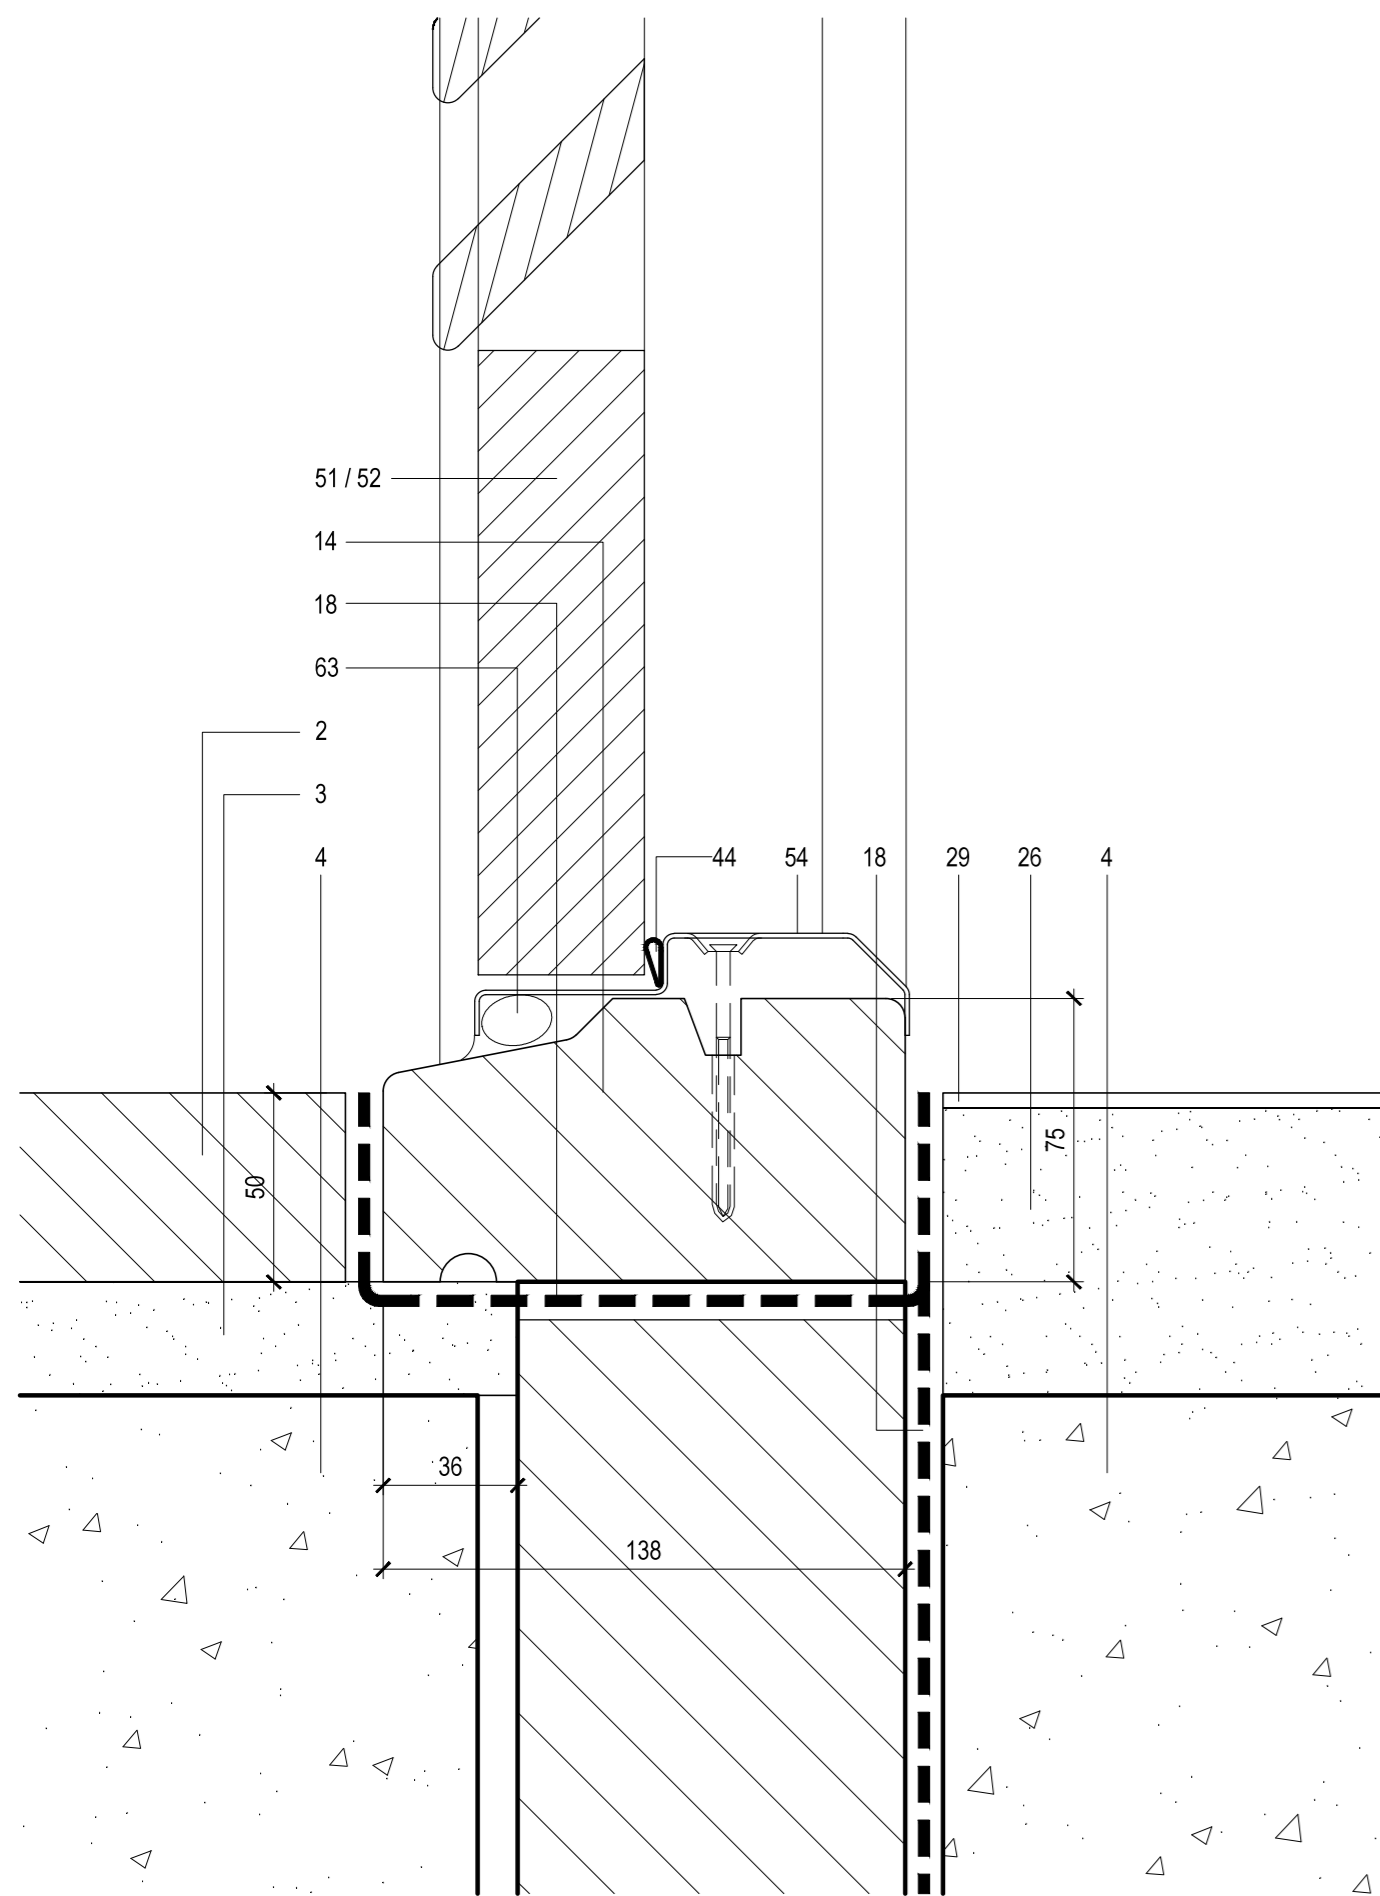

**A** Head and Cill Details  
C4A\_307 Door type ED-07 & 08

**C** Cill Detail  
C4A\_307 Door type ED-09

**E** Head and Cill Details  
C4A\_307 Door type ED-05

NOTE:  
UNLESS INDICATED, THIS DRAWING IS FOR INFORMATION ONLY.  
DO NOT SCALE. USE FIGURED DIMENSIONS ONLY.  
ALL DIMENSIONS TO BE CHECKED ON SITE.  
IF IN DOUBT ASK

**PLANNING**

Drawing original size A1

REVISION:			NOTES:		
REV	DATE	NOTE	REV	DATE	NOTE

For key refer to drawing 14113\_PL\_C4A\_306

CLIENT:

**ANDREW LETT ARCHITECTS**  
1 Eastfields Avenue, London SW18 1FQ  
T. +44(0)20 7486 6464 F. +44(0)20 7486 6467  
E. email@andrewlettarchitects.com

PROJECT NAME:  
19 Fitzroy Square

DRAWING TITLE:  
External Door Details - Sheet 3

SCALE:  
1:2 @ A1

DATE:  
FEB 2020

DRAWING:  
PB

DRAWING:  
14113\_PL\_C4A\_307

REV:  
-