


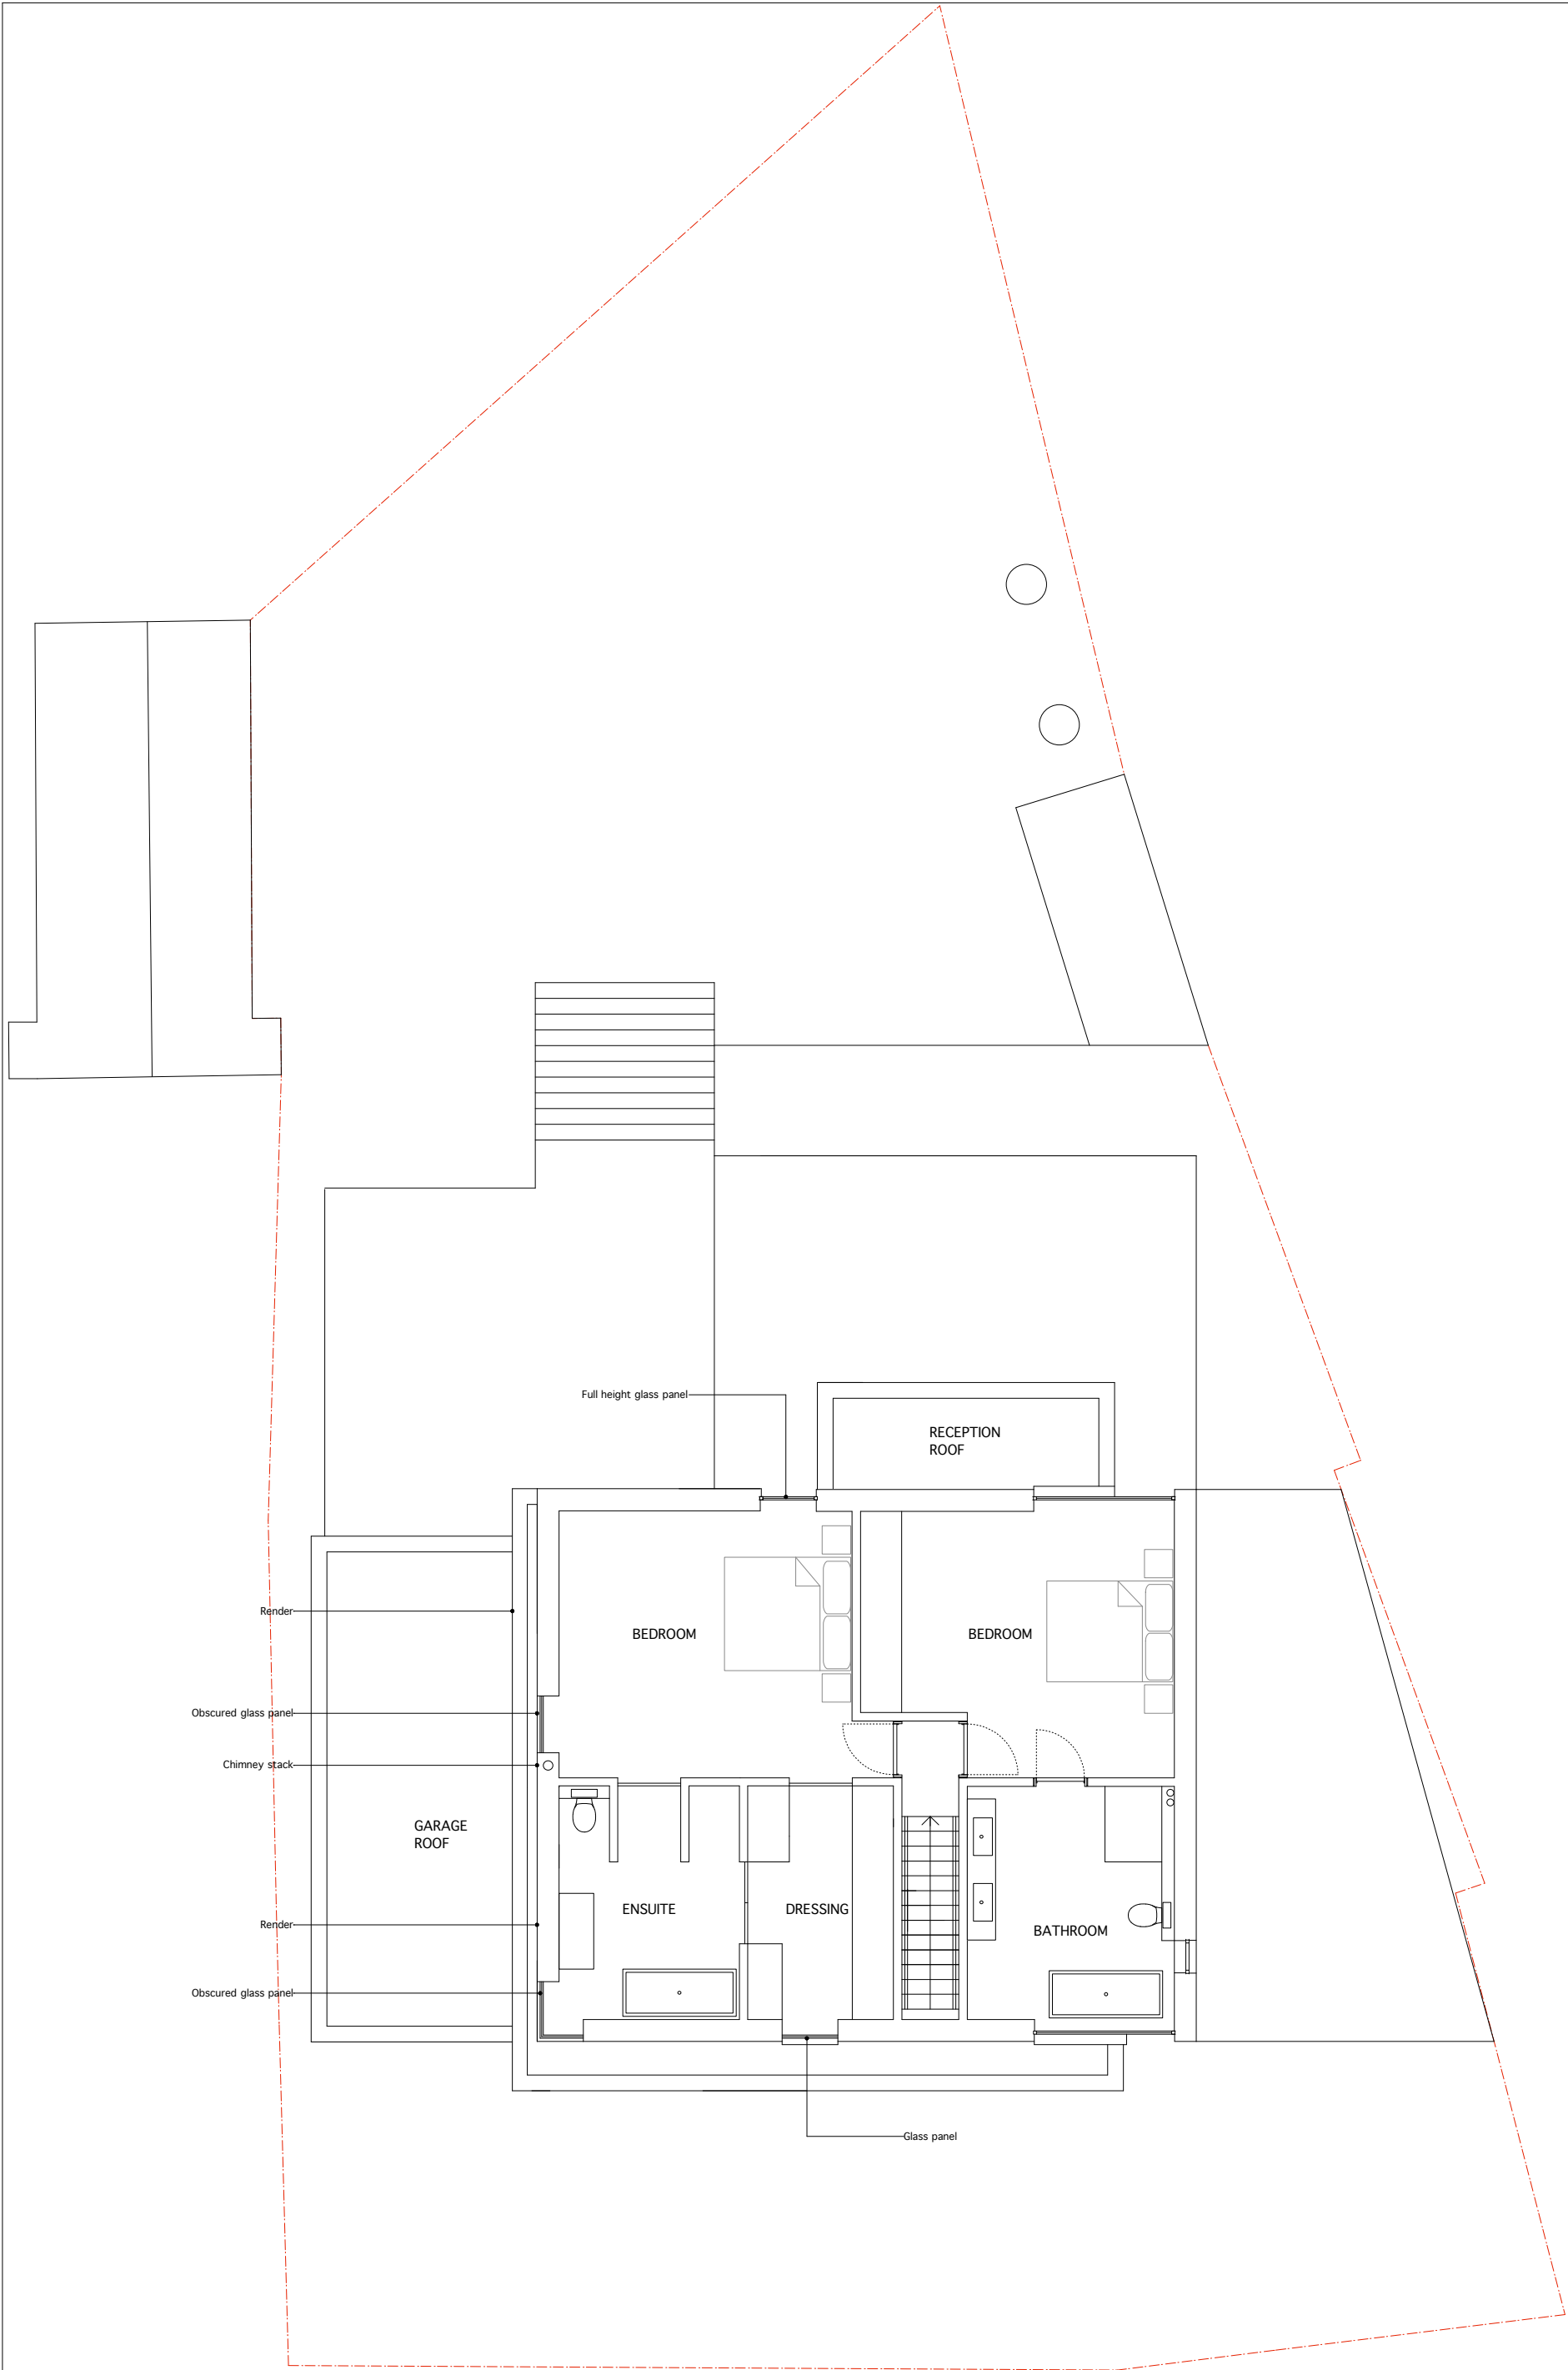

SCALE
m
5
4
3
2
1
0

Drawing to be read in conjunction with consultants information.
Do not scale from drawing.
All dimensions to be checked on site.
Drawing only to be used for purposes indicated.
Not to be used for any other purpose.
© WEBB ARCHITECTS LIMITED

REVISION
A- 31.03.14- Ensuite added, plan revised
B- 04.04.14- Bedroom wall moved, doors moved, ensuite revised, bed moved
C- 08.04.14- FF Ext omitted
D- 08.08.14- Notes revised
E- 12.12.14- Glazing revised
F- 20.01.20- Plan revised, windows revised
G- 11.02.20- Chimney stack added

