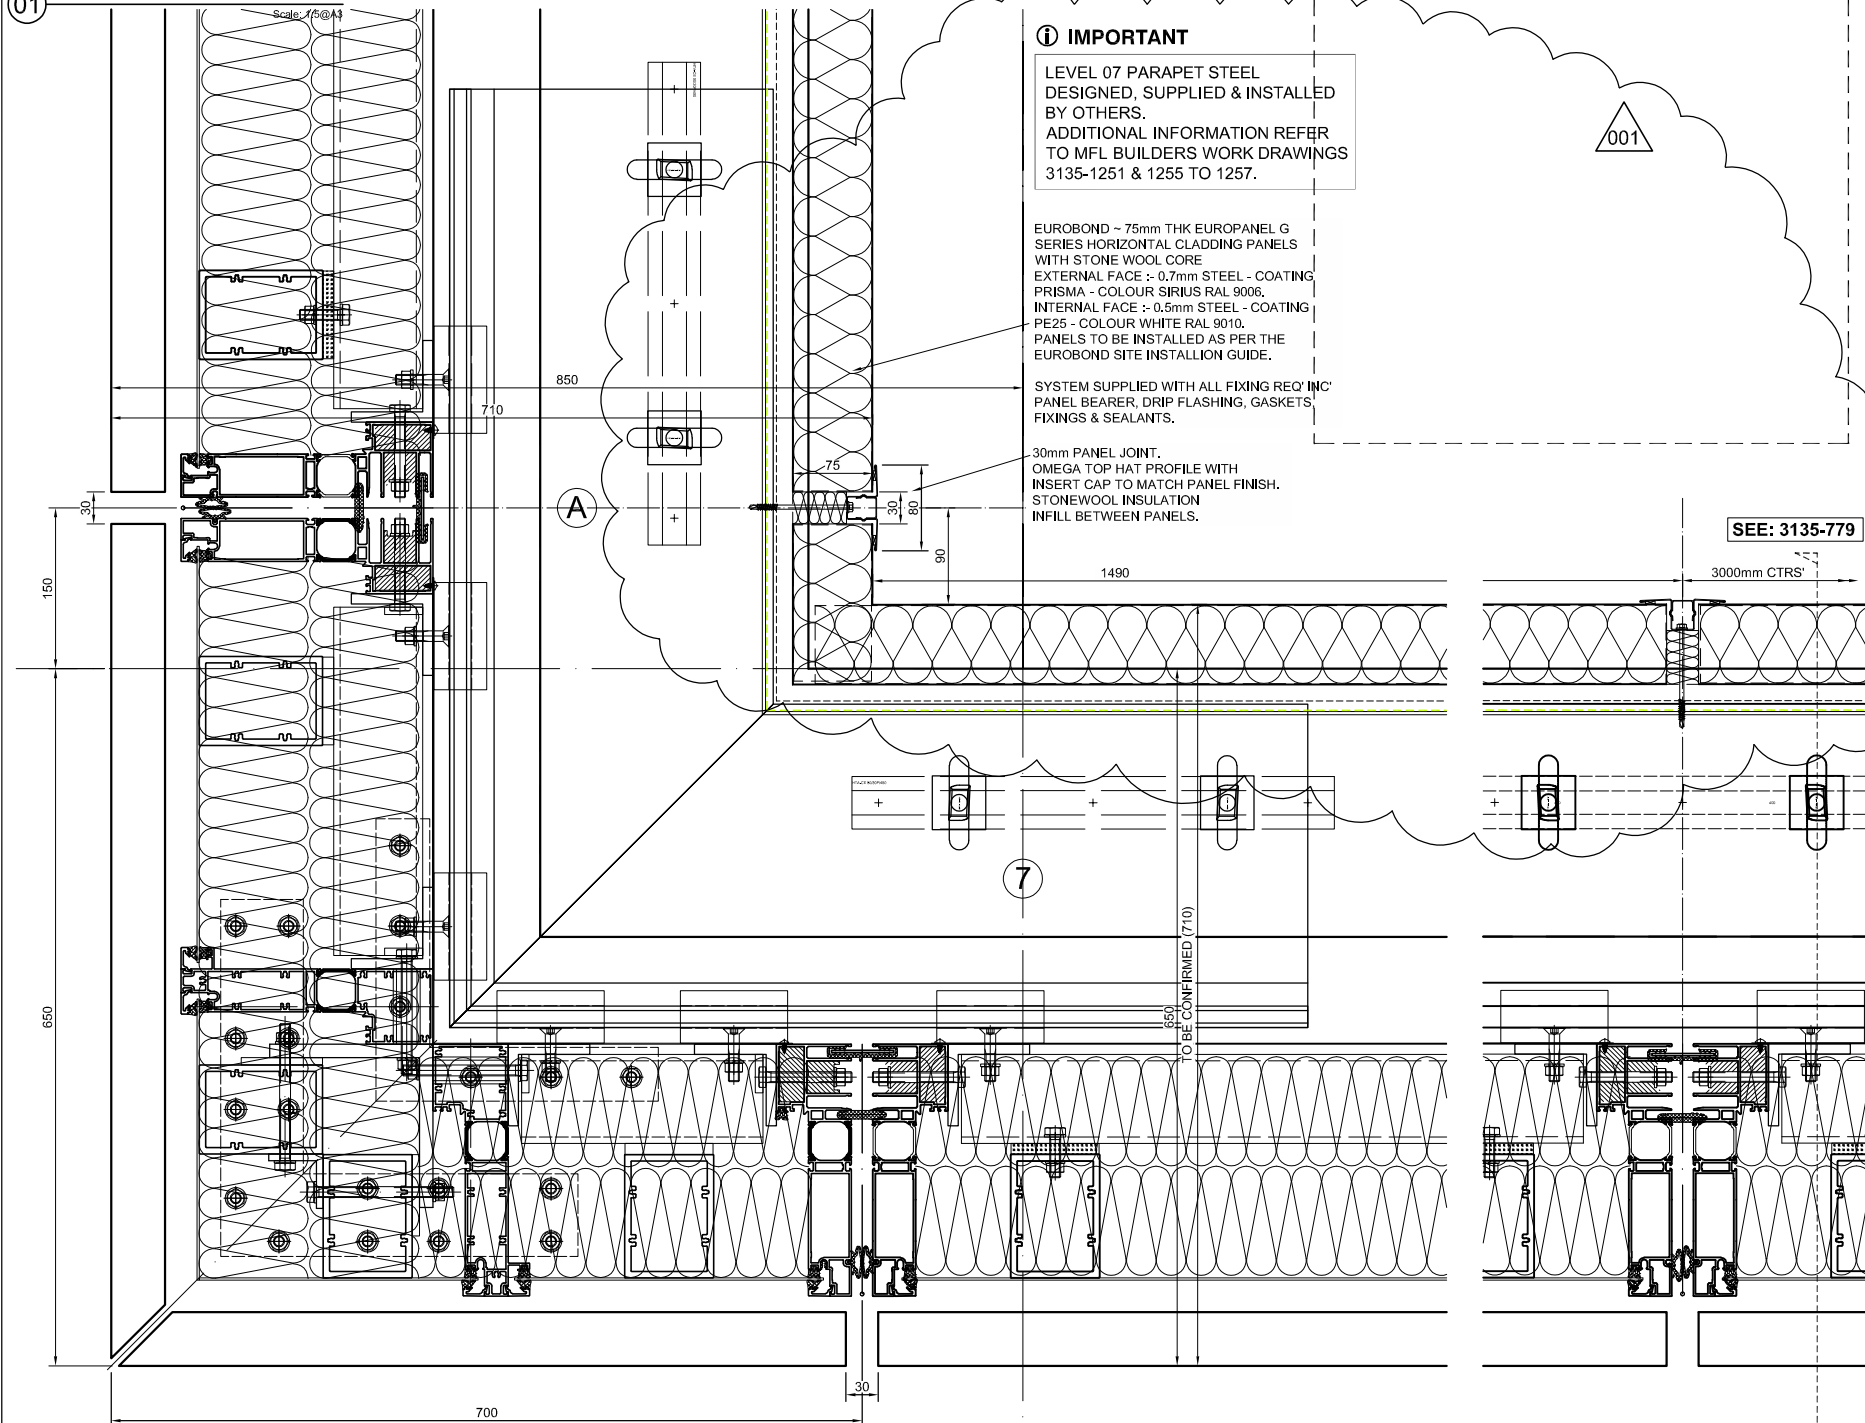


01


## PARAPET SECTIONAL PLAN

Scale: A/B @ A3

JRL  
**McMULLEN**

## CDM Regulations

Hazards	Date Actual	Date Revised	Date Assessment Exp
HEAVY GLASS - LOADS INDICATED	05/02/15		

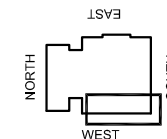

KEY PLAN

DO NOT SCALE; IF IN DOUBT ASK!

THIS DRAWING REMAINS THE PROPERTY OF McMULLEN FACADES LTD AND SHOULD NOT BE COPIED NOR ITS CONTENTS DIVULGED WITHOUT PRIOR CONSENT

Signed: GB-JW  
Date: 01-04-2019  
Internal Quality Check

001 JW GB 01-04-19 SECOND ISSUE - REVISIONS CLOUDED. ISSUE FOR CONSTRUCTION 01-04-19

000 SP SP 28-05-18 FIRST ISSUE 28-05-18

No.	Intro	Date	Description	Date
Revision	Check			

Contract: KINGSCROSS S1

Architect: MOSSESIAN

Main Contractor: BAM

Drawing: LVL 07 WEST ELEV. TERRACE BAY STUDY TYPICAL DETAILS

Drawn By: SP-JW Date: 17-06-2018

Scale: 1:5 @ A3 MFL No.: 3135-777

DMS Code: KXC-S1-001-Y-3135-21-777 Revision: 001

DRAWING ISSUED FOR: STATUS OF PREVIOUS RETURN

CONSTRUCTION A B C -

McMullen Facades Limited  
66 Lurgan Road, Moira,  
Craigavon, Co. Armagh BT67 0LX  
Tel: +44 (0) 28 9261 9688  
Fax: +44 (0) 28 9261 9711  
Email: design@mcmullenfacades.com