


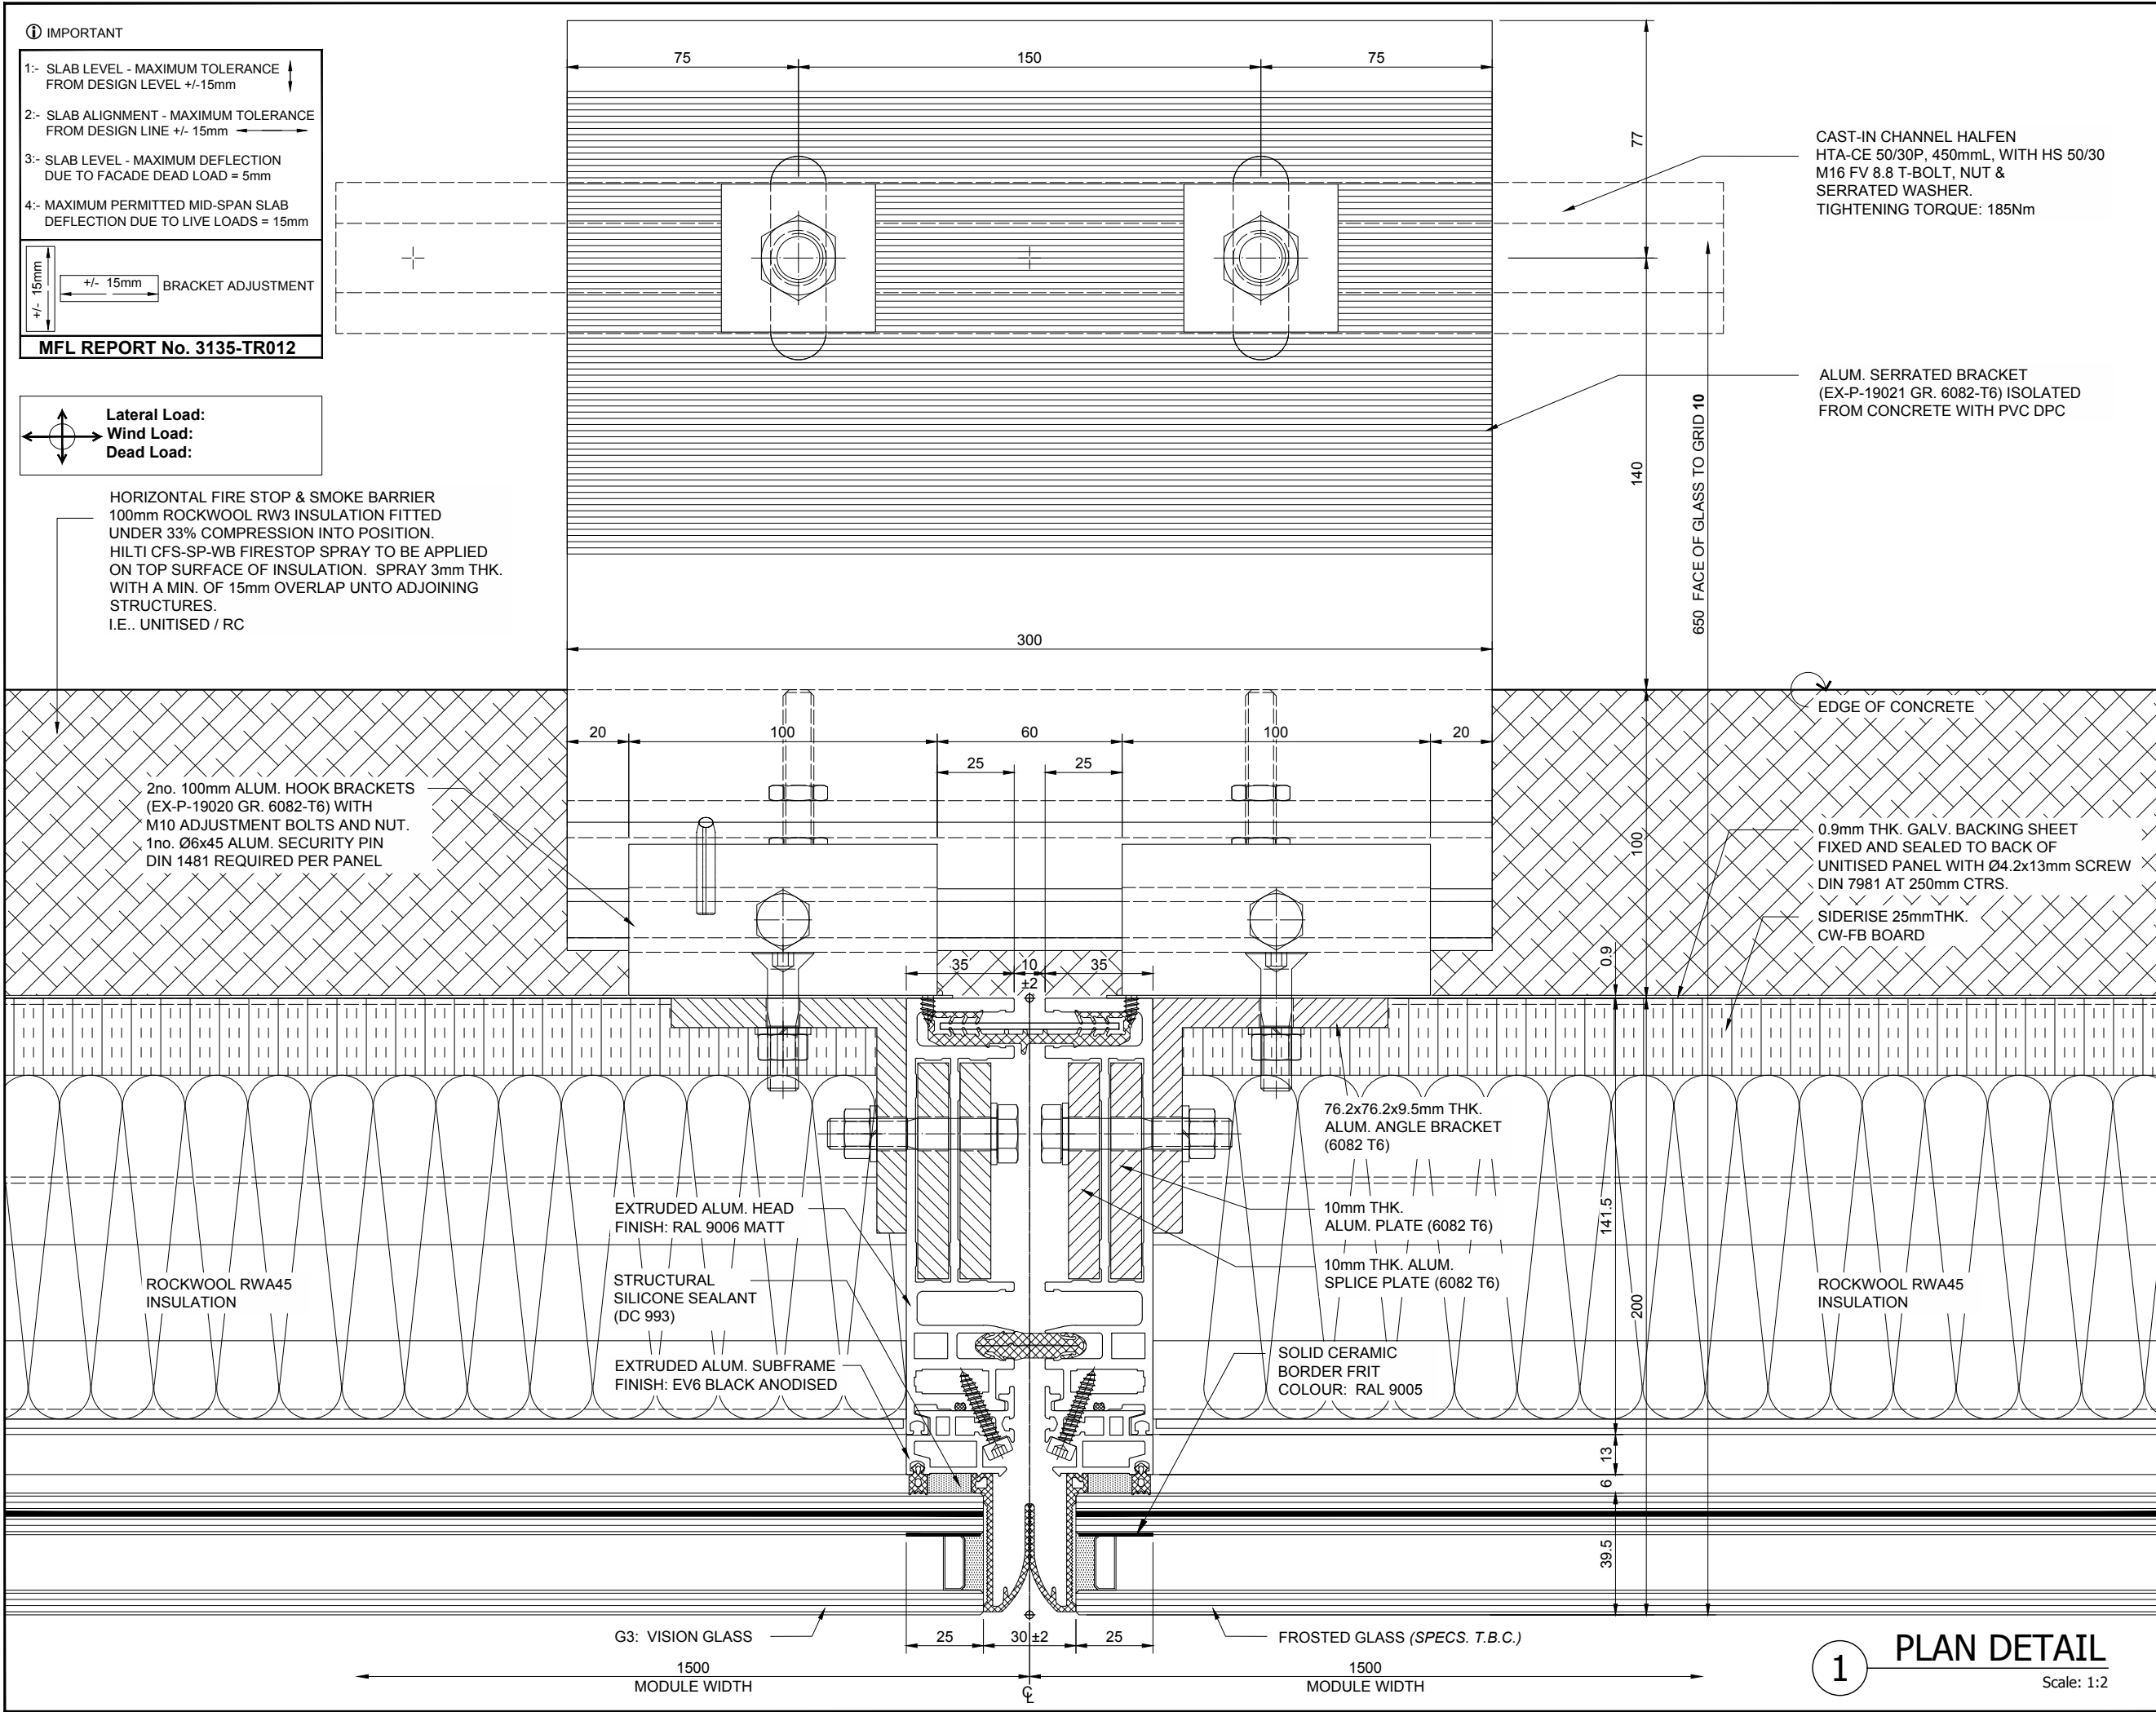

JRL McMULLEN

DO NOT SCALE : IF IN DOUBT ASK!

THIS DRAWING REMAINS THE PROPERTY OF McMULLEN FACADES LTD AND SHOULD NOT BE COPIED NOR ITS CONTENTS DIVULGED WITHOUT PRIOR CONSENT

Signed: G.Benson
Date: 17/05/2018
Internal Quality Check

No.	Rev.	Intd.	Date	Description	Date
001	DM	GB	22/02/19	ISSUED FOR CONSTRUCTION	22/02/19
00	RD	GB	17/05/18	FIRST ISSUE	17/05/18

Revision: Check Description Date

Contract: KINGS CROSS S1

Architect: MOSSESIAN

Main Contractor: BAM

Drawing: TYPICAL TYPE 2 BAY STUDY VERTICAL DETAILS

Drawn By: R.Decena Date: 17/05/2018

Scale: 1:2 @ A3 MFL No.: 3135-762

DMS Code: KXC-S1-001-Y-3135-21-762 Revision: 001

DRAWING ISSUED FOR: CONSTRUCTION STATUS OF PREVIOUS RETURN: A B C (-)

McMullen Facades Limited
66 Lurgan Road, Moira,
Craigavon, Co. Armagh BT67 0LX
Tel: +44 (0) 28 9261 9688
Fax: +44 (0) 28 9261 9711
Email: design@mcmmullenfacades.com