

EXTERNAL ELEVATIONS NOTES

UNLESS STATED ON DRAWINGS FOLLOW DETAILS AS OUTLINED.

General

- PC & specialist contractors to ensure retained services are in working order and comply with current Building Regulations



- GENERAL NOTES
1. ALL WORKS WITHIN THIS DOCUMENT TO BE INSTALLED/CARRIED OUT IN COMPLIANCE WITH THE LATEST BUILDING REGULATIONS AND BRITISH STANDARDS.
  2. CONTRACTOR MUST CHECK AND VERIFY ALL ON SITE DIMENSIONS PRIOR TO MANUFACTURE/INSTALLATION AND MUST REPORT ANY DISCREPANCIES BACK TO RETAIL DESIGN SOLUTIONS. FAILURE TO DO SO WILL BE AT THE CONTRACTORS EXPENSE.
  3. THIS DRAWING MUST NOT BE SCALED. WORK TO DIMENSIONS ONLY.
  4. ANY CONSTRUCTION/MANUFACTURE DRAWINGS IN THIS DOCUMENT ARE INDICATIVE ONLY. IT IS THE RESPONSIBILITY OF THE CONTRACTOR TO ENSURE THEY ARE FIT FOR PURPOSE, AND TO MAKE AMENDMENTS WHERE NECESSARY PRIOR TO INSTALLATION.
  5. THE CONTENTS OF THIS DOCUMENT ARE THE PROPERTY OF RETAIL DESIGN SOLUTIONS LTD AND MUST NOT BE COPIED OR DISTRIBUTED IN WHOLE OR PART WITHOUT FORMAL CONSENT.

TERMINOLOGY KEY

PC	Principal Contractor
SAC	Security & Alarm Contractor


REV	DATE	NOTES
-----	------	-------

#1	25/10/19	Initial Proposed Design Pack
#1A	31/10/19	4.1 Storage spec added. Booth tables spec changed to tiled tables. DOA WC spec added into pack. 12.1 Photo frames specified. 13.2 Added detail to external on elevations.
#1B	22/01/20	4.4 Kitchen window to be glass partitioned from inside. 15.1 Kitchen windows to have externally applied Promotion graphics
#1C	02/03/20	15.1 Cladding removed, vinyls changed to frosted 15.2 Cladding removed

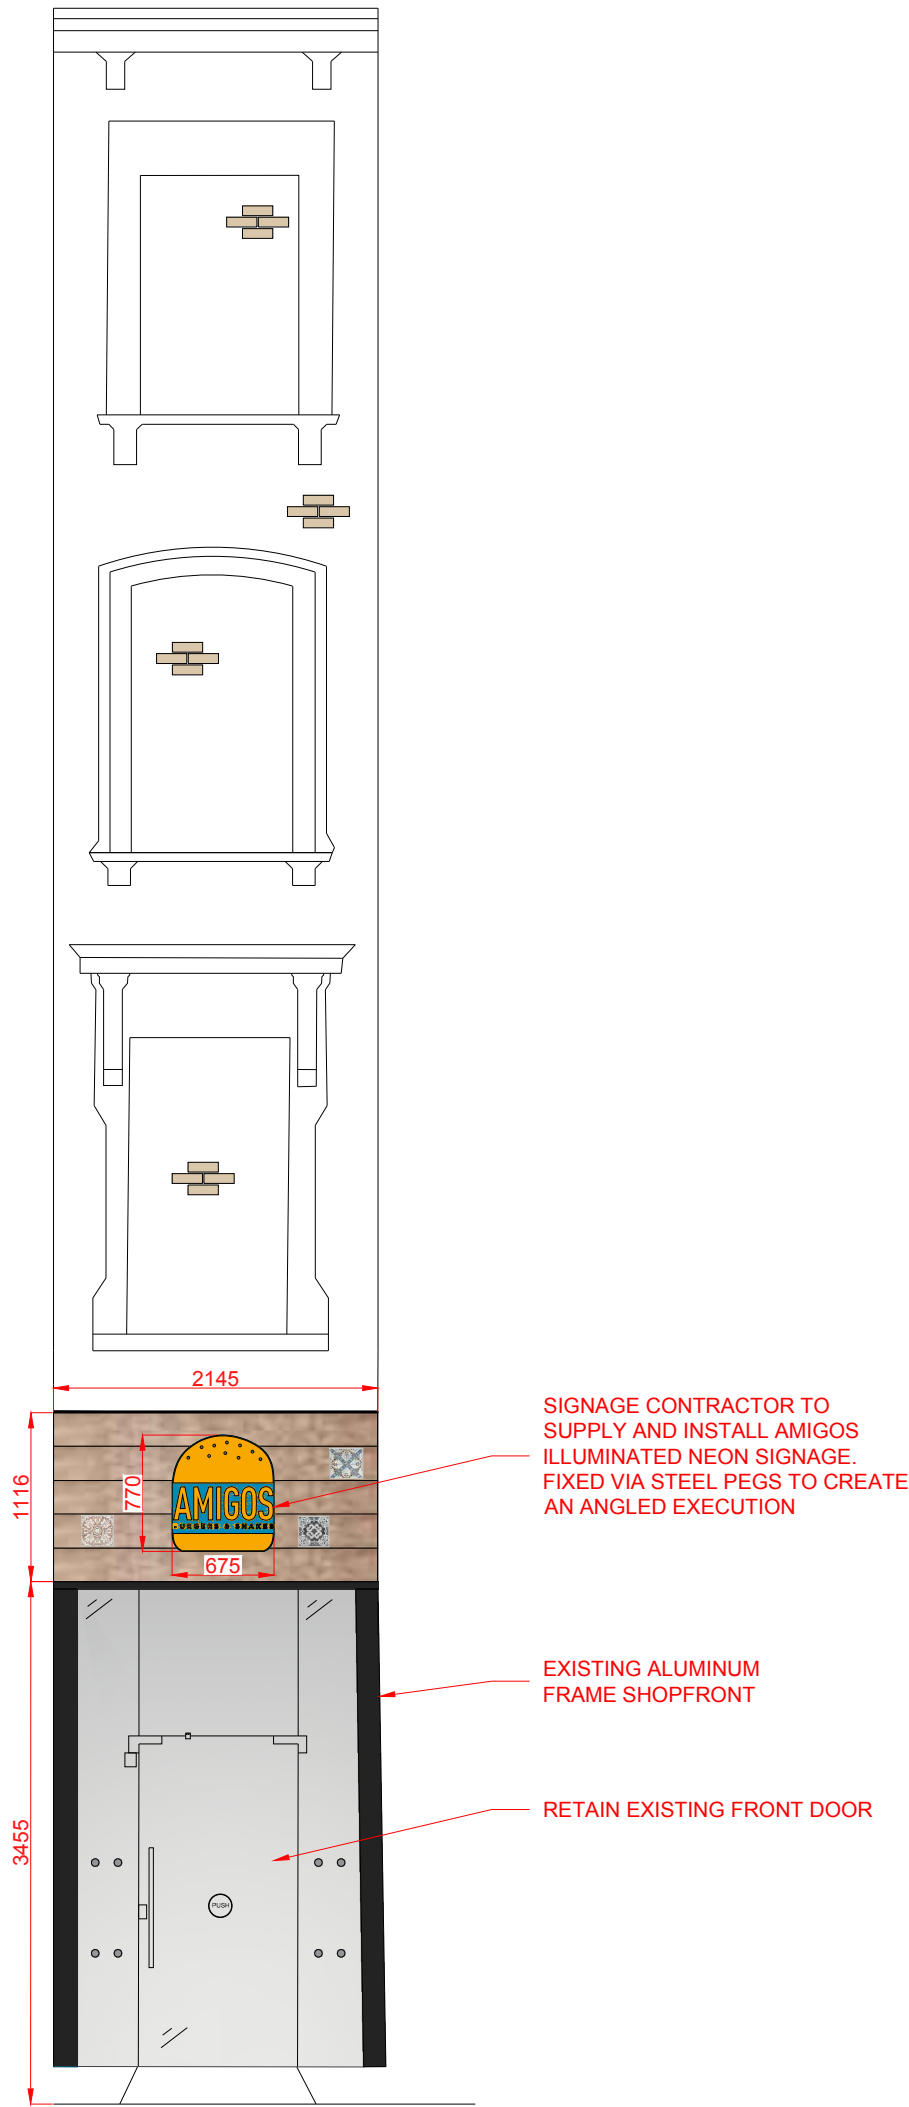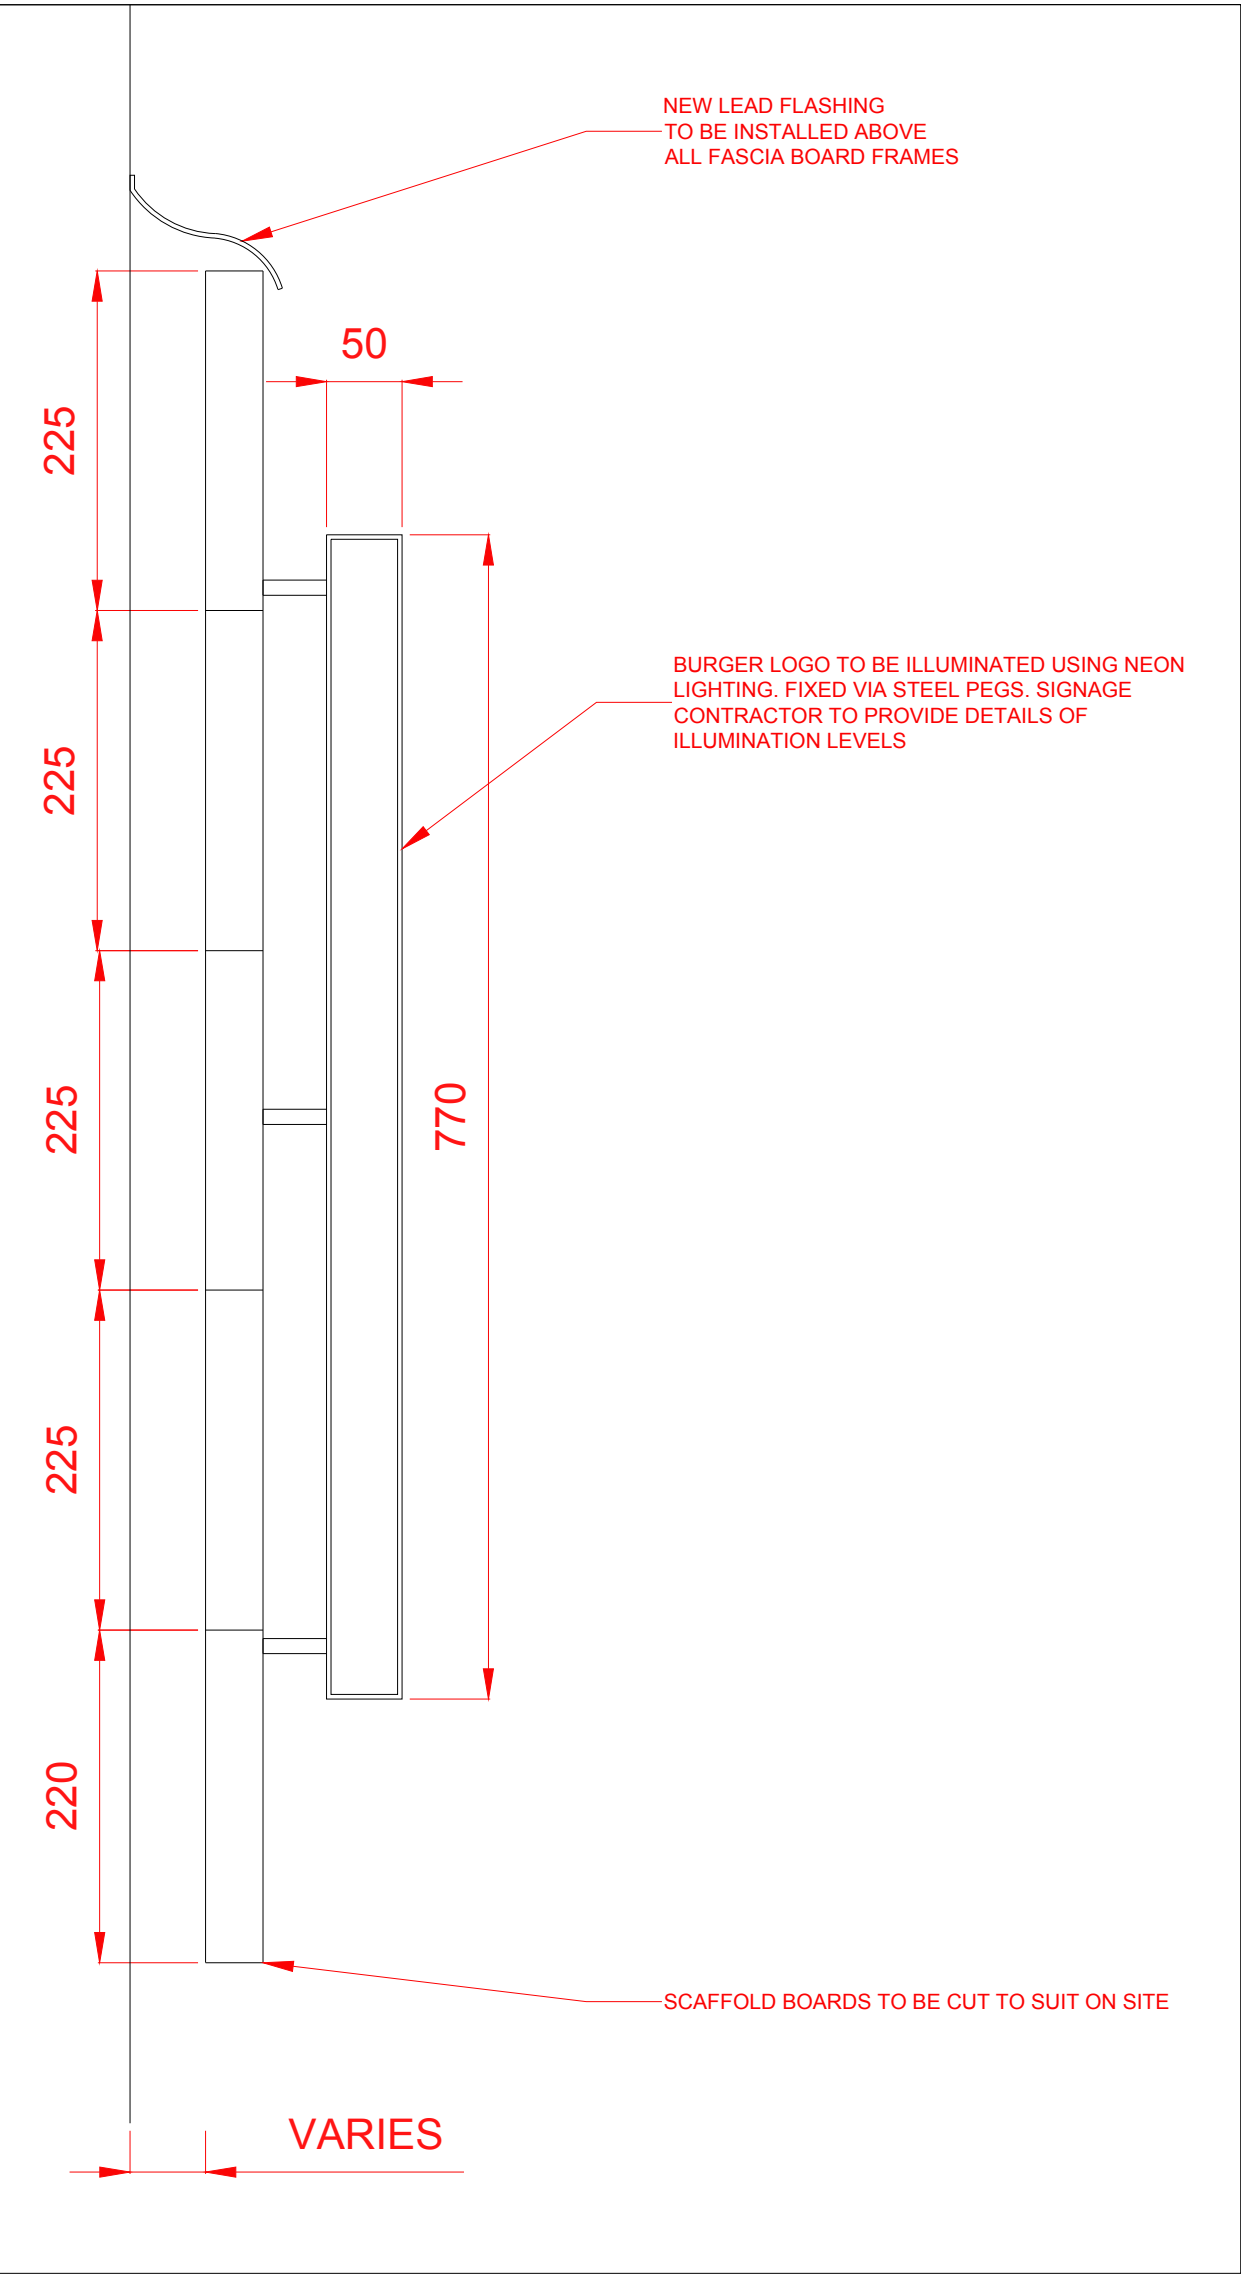


SIGNAGE CONTRACTOR TO SUPPLY AND INSTALL AMIGOS LETTERING. SIGNAGE TO BE INTERNALLY AND HALO ILLUMINATED TO A MAXIMUM OF 200 CD/M. SIGNAGE CONTRACTOR TO CONFIRM ILLUMINATION LEVELS

PORCELAIN TILES TO BE CENTRED ON SCAFFOLD BOARDS AND SUPPLIED FROM CERAMIC PLANET 200X200MM, 7MM THICK

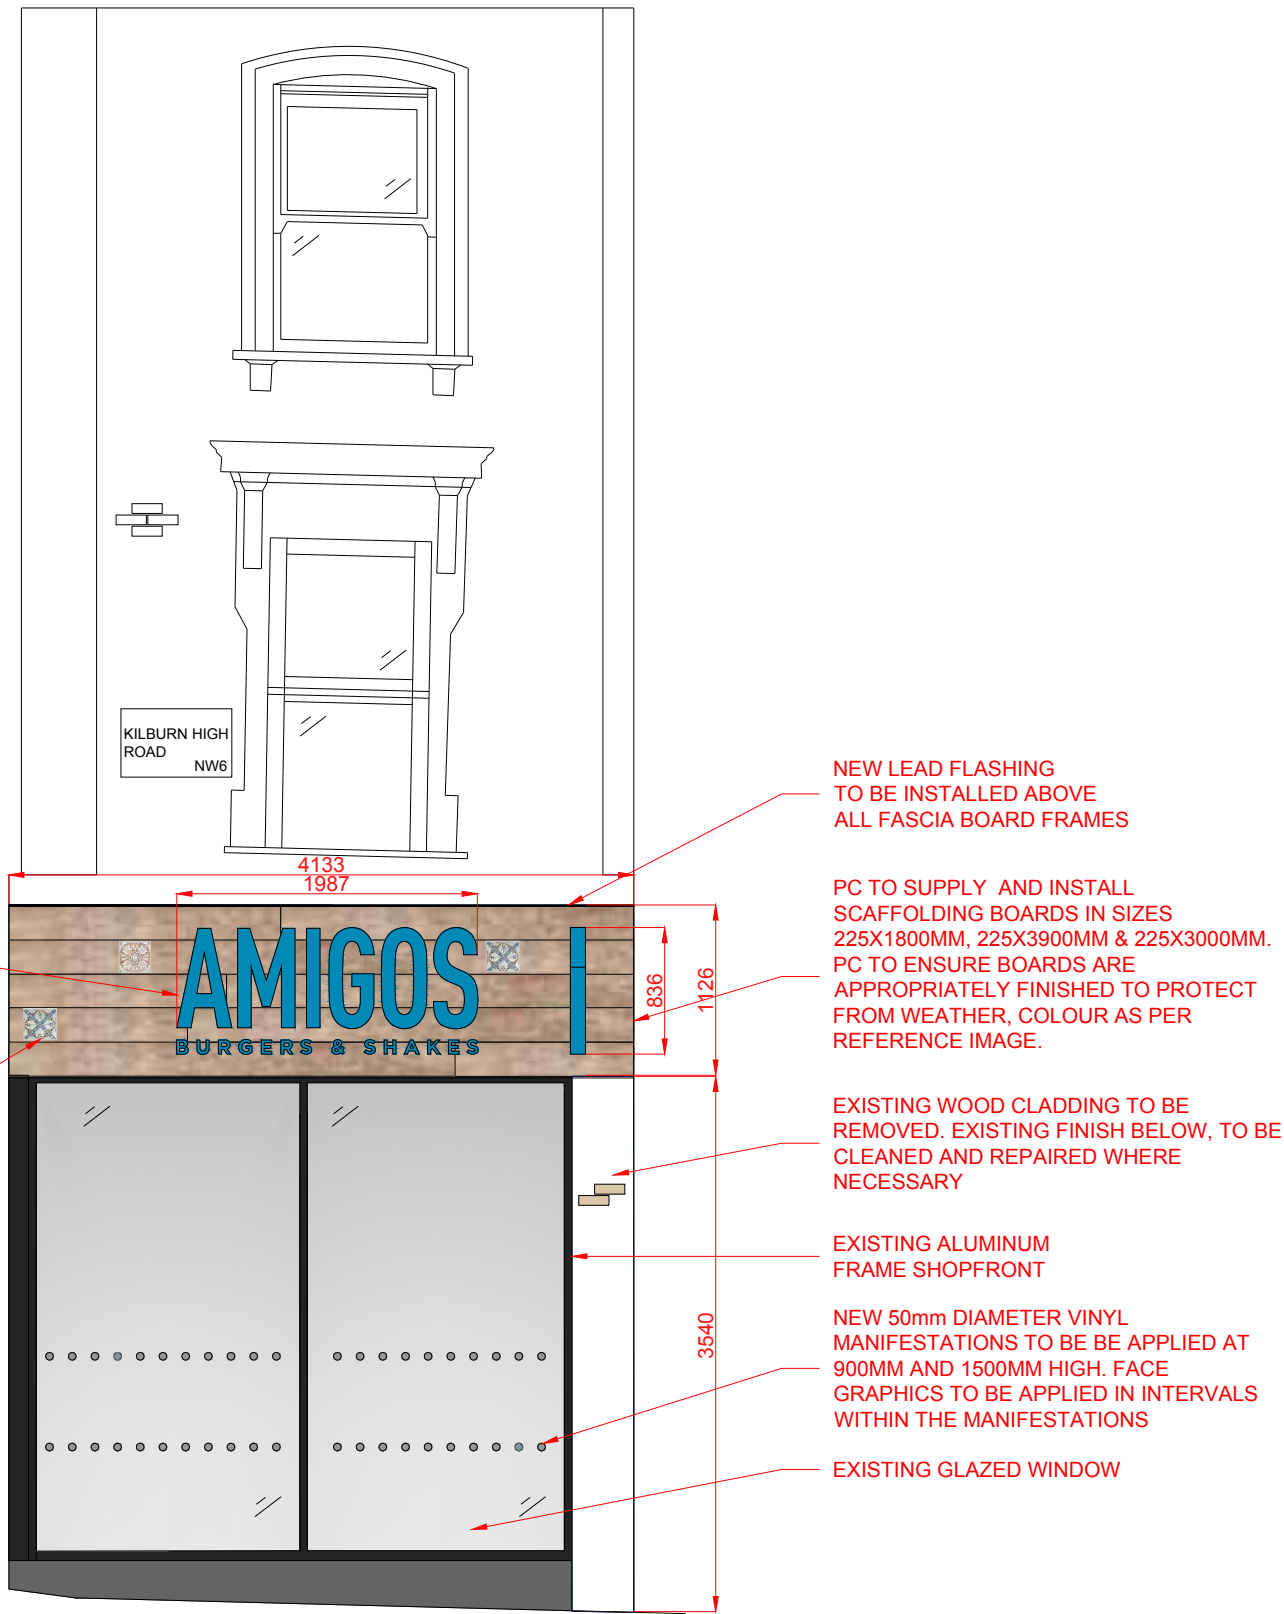

SCALE BAR

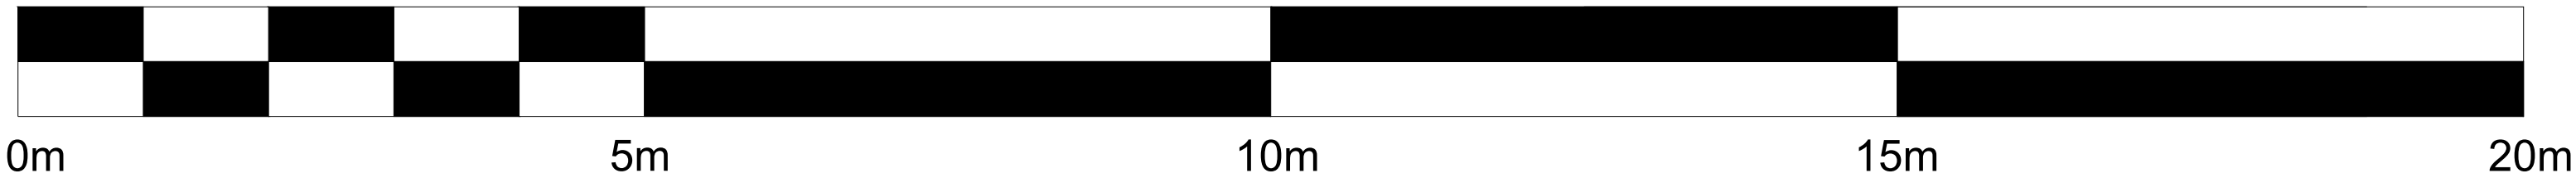

PROJECT  
AMIGOS BURGERS & SHAKES

ADDRESS  
218 KILBURN HIGH ROAD  
KILBURN LONDON  
NW6 4JH

BSA NAME  
PROPOSED  
EXTERNAL  
ELEVATIONS

REVISION  
15.2  
SCALE  
1:50@A1

DATE  
25/10/2019  
DRAWN BY  
RJR / AG  
CHECKED BY  
MB / PK

CLIENT  
AMIGOS  
BURGERS & SHAKES

DRAWN BY  
rds  
Retail Design Solutions (Consultancy) Ltd  
The Mill Store, Foundry Lane  
Earls Colne, Essex, CO6 2SB  
Tel. 01787 224578