

EXISTING ELEVATION NOTES

- Shopfront
- TO REMAIN
- Fascia
- FASCIA TO BE REPLACED WITH PROPOSED
- Condition
- OVERALL GOOD CONDITION. EXISTING BACK DOOR TO BE REPLACED WITH FIRE RATED DOOR
  - RAMP ACCESS AT THE BACK OF THE BUILDING

- GENERAL NOTES
1. ALL WORKS WITHIN THIS DOCUMENT TO BE INSTALLED/CARRIED OUT IN COMPLIANCE WITH THE LATEST BUILDING REGULATIONS AND BRITISH STANDARDS.
  2. CONTRACTOR MUST CHECK AND VERIFY ALL ON SITE DIMENSIONS PRIOR TO MANUFACTURE/INSTALLATION AND MUST REPORT ANY DISCREPANCIES BACK TO RETAIL DESIGN SOLUTIONS. FAILURE TO DO SO WILL BE AT THE CONTRACTORS EXPENSE.
  3. THIS DRAWING MUST NOT BE SCALED. WORK TO DIMENSIONS ONLY.
  4. ANY CONSTRUCTION/MANUFACTURE DRAWINGS IN THIS DOCUMENT ARE INDICATIVE ONLY. IT IS THE RESPONSIBILITY OF THE CONTRACTOR TO ENSURE THEY ARE FIT FOR PURPOSE, AND TO MAKE AMENDMENTS WHERE NECESSARY PRIOR TO INSTALLATION.
  5. THE CONTENTS OF THIS DOCUMENT ARE THE PROPERTY OF RETAIL DESIGN SOLUTIONS LTD AND MUST NOT BE COPIED OR DISTRIBUTED IN WHOLE OR PART WITHOUT FORMAL CONSENT.

TERMINOLOGY KEY


PC	Principal Contractor
SAC	Security & Alarm Contractor

REV	DATE	NOTES
-----	------	-------



GASCONY AVENUE ELEVATION

SCALE BAR

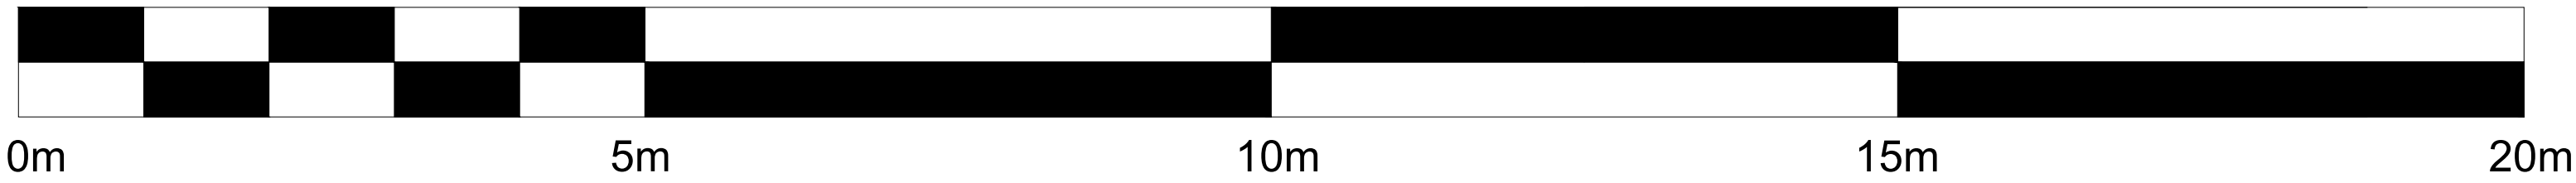

PROJECT  
AMIGOS BURGERS & SHAKES

ADDRESS  
218 KILBURN HIGH ROAD  
KILBURN LONDON  
NW6 4JH

EXIST NAME  
EXISTING EXTERNAL ELEVATION

SCALE  
1.3  
1:50@A1

DATE  
25/10/2019  
DRAWN BY  
MR / AG  
CHECKED BY  
MB / PK

CLIENT  
AMIGOS BURGERS & SHAKES

DRAWN BY  
rds  
Retail Design Solutions (Consultancy) Ltd  
The Mill Store, Foundry Lane  
Earls Colne, Essex, CO6 2SB  
Tel. 01787 224678