

**EXTERNAL ELEVATIONS NOTES**

UNLESS STATED ON DRAWINGS FOLLOW DETAILS AS OUTLINED.

**General**

• PC & specialist contractors to ensure retained services are in working order and comply with current Building Regulations

- GENERAL NOTES**
1. ALL WORKS WITHIN THIS DOCUMENT TO BE INSTALLED/CARRIED OUT IN COMPLIANCE WITH THE LATEST BUILDING REGULATIONS AND BRITISH STANDARDS.
  2. CONTRACTOR MUST CHECK AND VERIFY ALL ON SITE DIMENSIONS PRIOR TO MANUFACTURE/INSTALLATION AND MUST REPORT ANY DISCREPANCIES BACK TO RETAIL DESIGN SOLUTIONS. FAILURE TO DO SO WILL BE AT THE CONTRACTORS EXPENSE.
  3. THIS DRAWING MUST NOT BE SCALED. WORK TO DIMENSIONS ONLY.
  4. ANY CONSTRUCTION/MANUFACTURE DRAWINGS IN THIS DOCUMENT ARE INDICATIVE ONLY. IT IS THE RESPONSIBILITY OF THE CONTRACTOR TO ENSURE THEY ARE FIT FOR PURPOSE, AND TO MAKE AMENDMENTS WHERE NECESSARY PRIOR TO INSTALLATION.
  5. THE CONTENTS OF THIS DOCUMENT ARE THE PROPERTY OF RETAIL DESIGN SOLUTIONS LTD AND MUST NOT BE COPIED OR DISTRIBUTED IN WHOLE OR PART WITHOUT FORMAL CONSENT.

**TERMINOLOGY KEY**


PC	Principal Contractor
SAC	Security & Alarm Contractor

**REV DATE NOTES**


REV	DATE	NOTES
#1	25/10/19	Initial Proposed Design Pack
#1A	31/10/19	4.1 Storage spec added. Booth tables spec changed to tiled tables. DDA WC spec added into pack. 12.1 Photo frames specified. 13.2 Added detail to elevations on elevations. 15.2 / 15.3 External signage details added.
#1B	22/01/20	4.1 Kitchen window to be developed from model. 15.1 Kitchen windows to have externally applied Promotion graphics




AMIGOS PROJECTED SIGN DETAILS

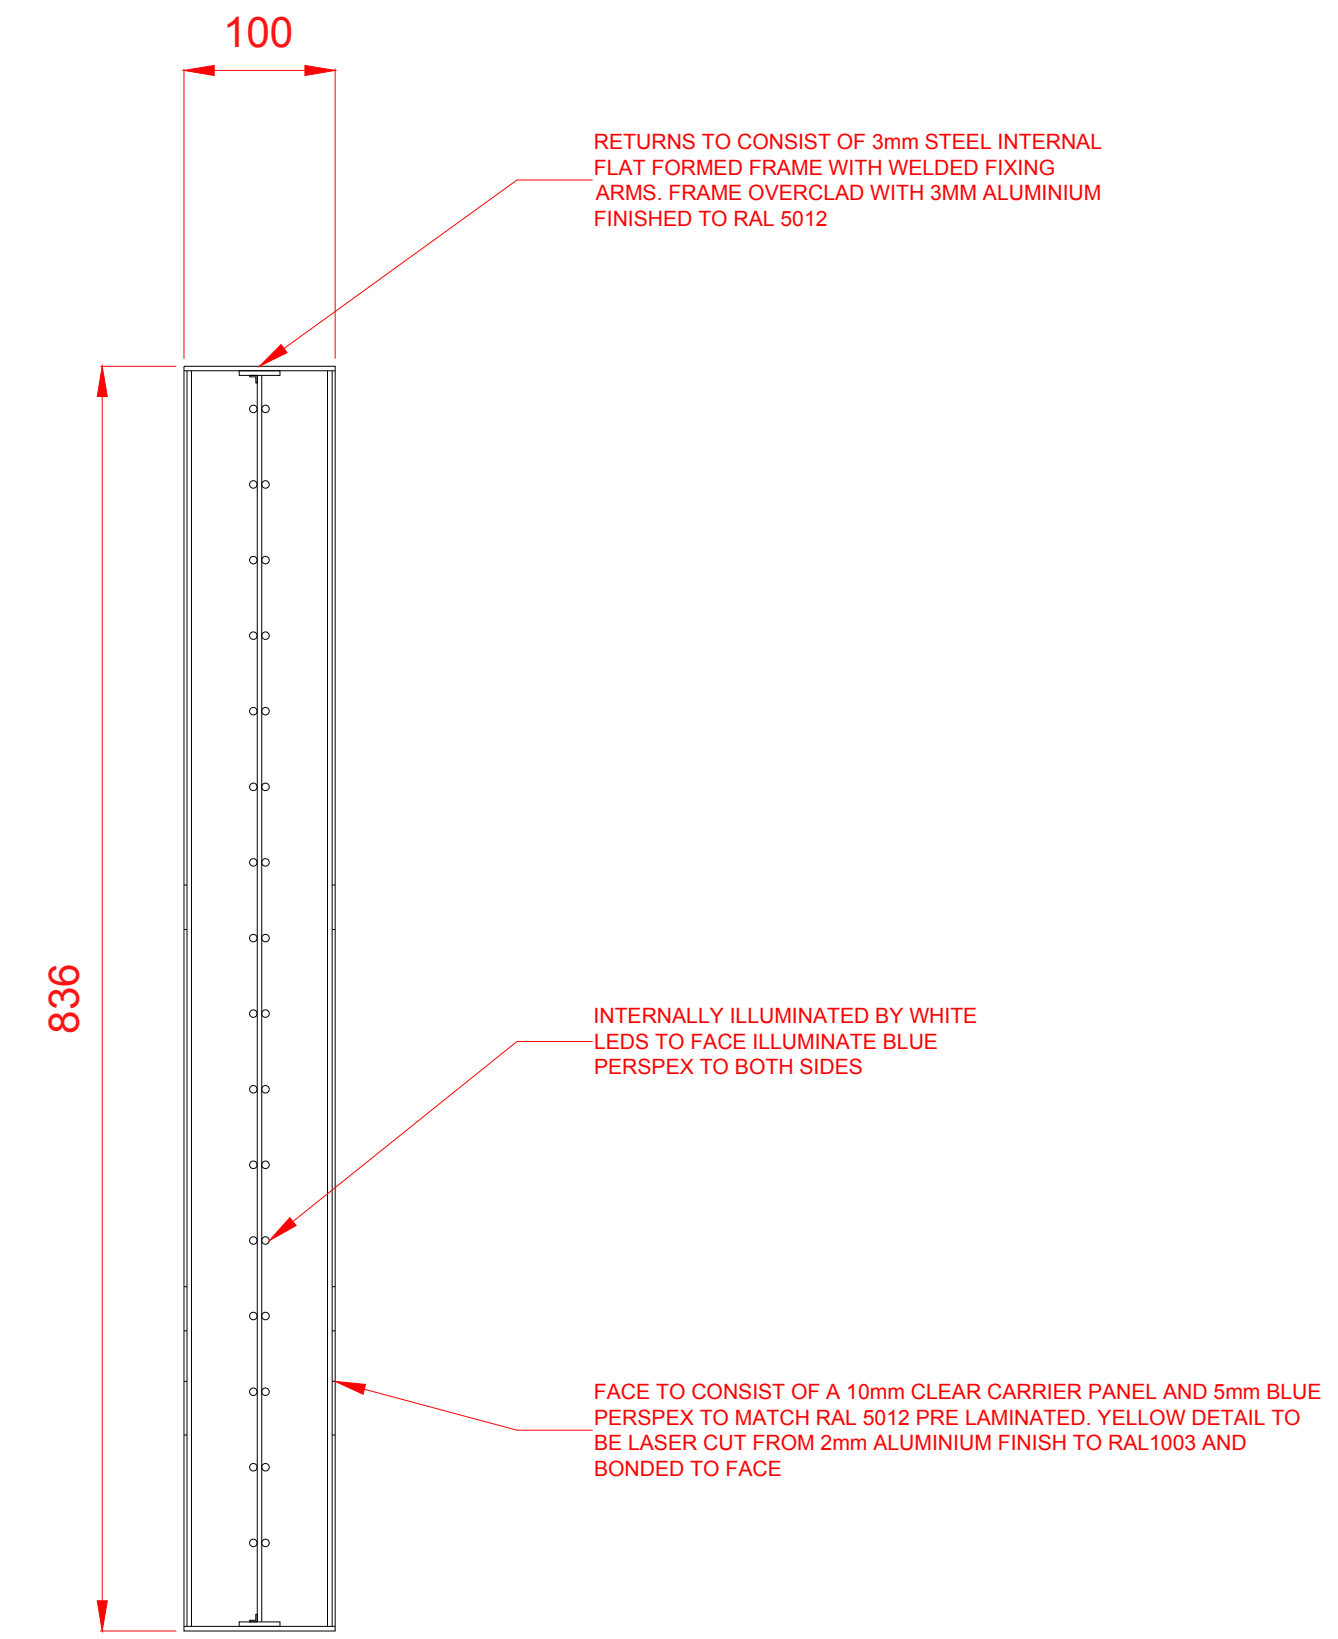

AMIGOS PROJECTED SIGN SECTION DETAILS

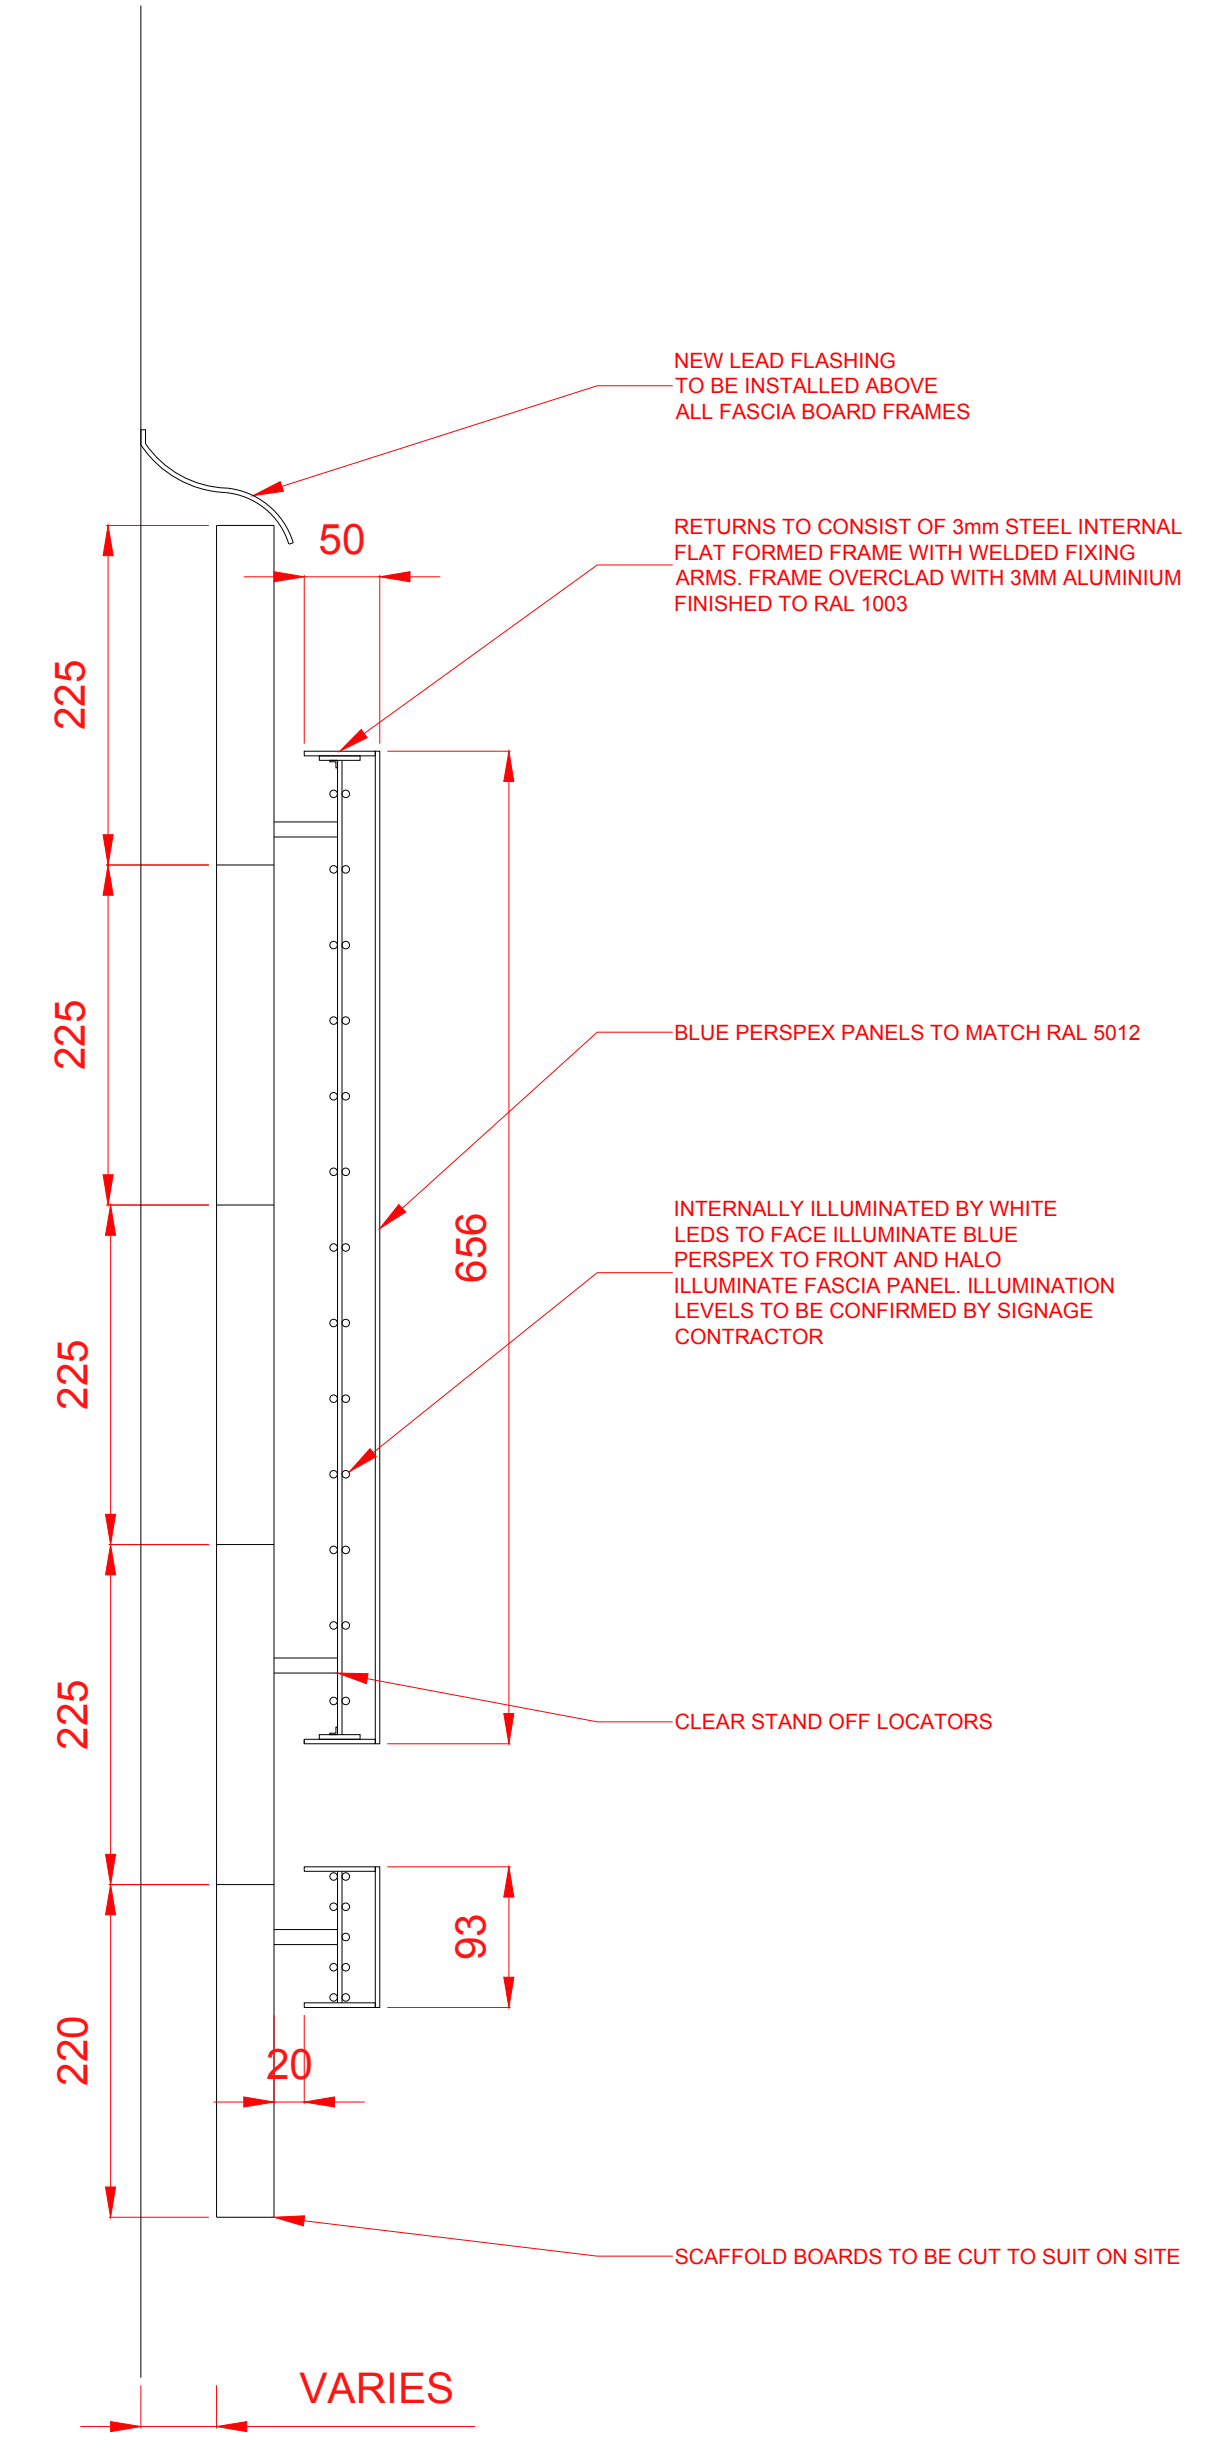

AMIGOS TEXT DETAILS

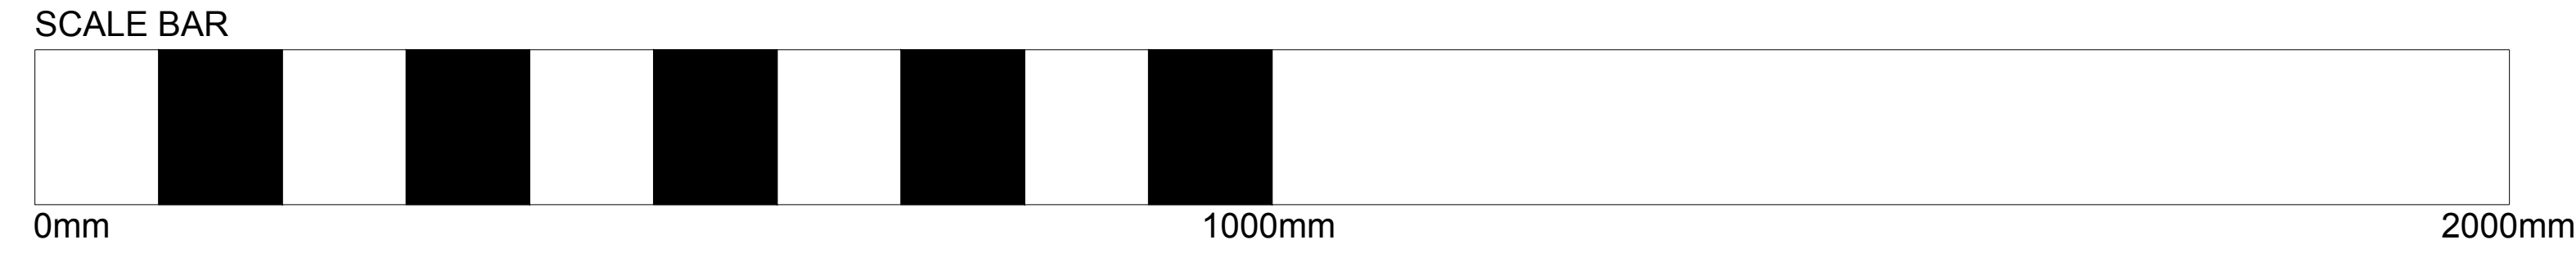

**PROJECT**  
AMIGOS BURGERS & SHAKES

**ADDRESS**  
218 KILBURN HIGH ROAD  
KILBURN LONDON  
NW6 4JH

**DESCRIPTION**  
PROPOSED  
EXTERNAL  
ELEVATIONS

**SCALE** 1:5@A1  
**DATE** 25/10/2019  
**DRAWN BY** MB / PK  
**CHECKED BY** MB / PK



**DRAWN BY**  
**rds**  
Retail Design Solutions (Consultancy) Ltd  
The Mill Store, Foundry Lane  
Earls Colne, Essex, CO6 2SB  
Tel. 01787 224678