


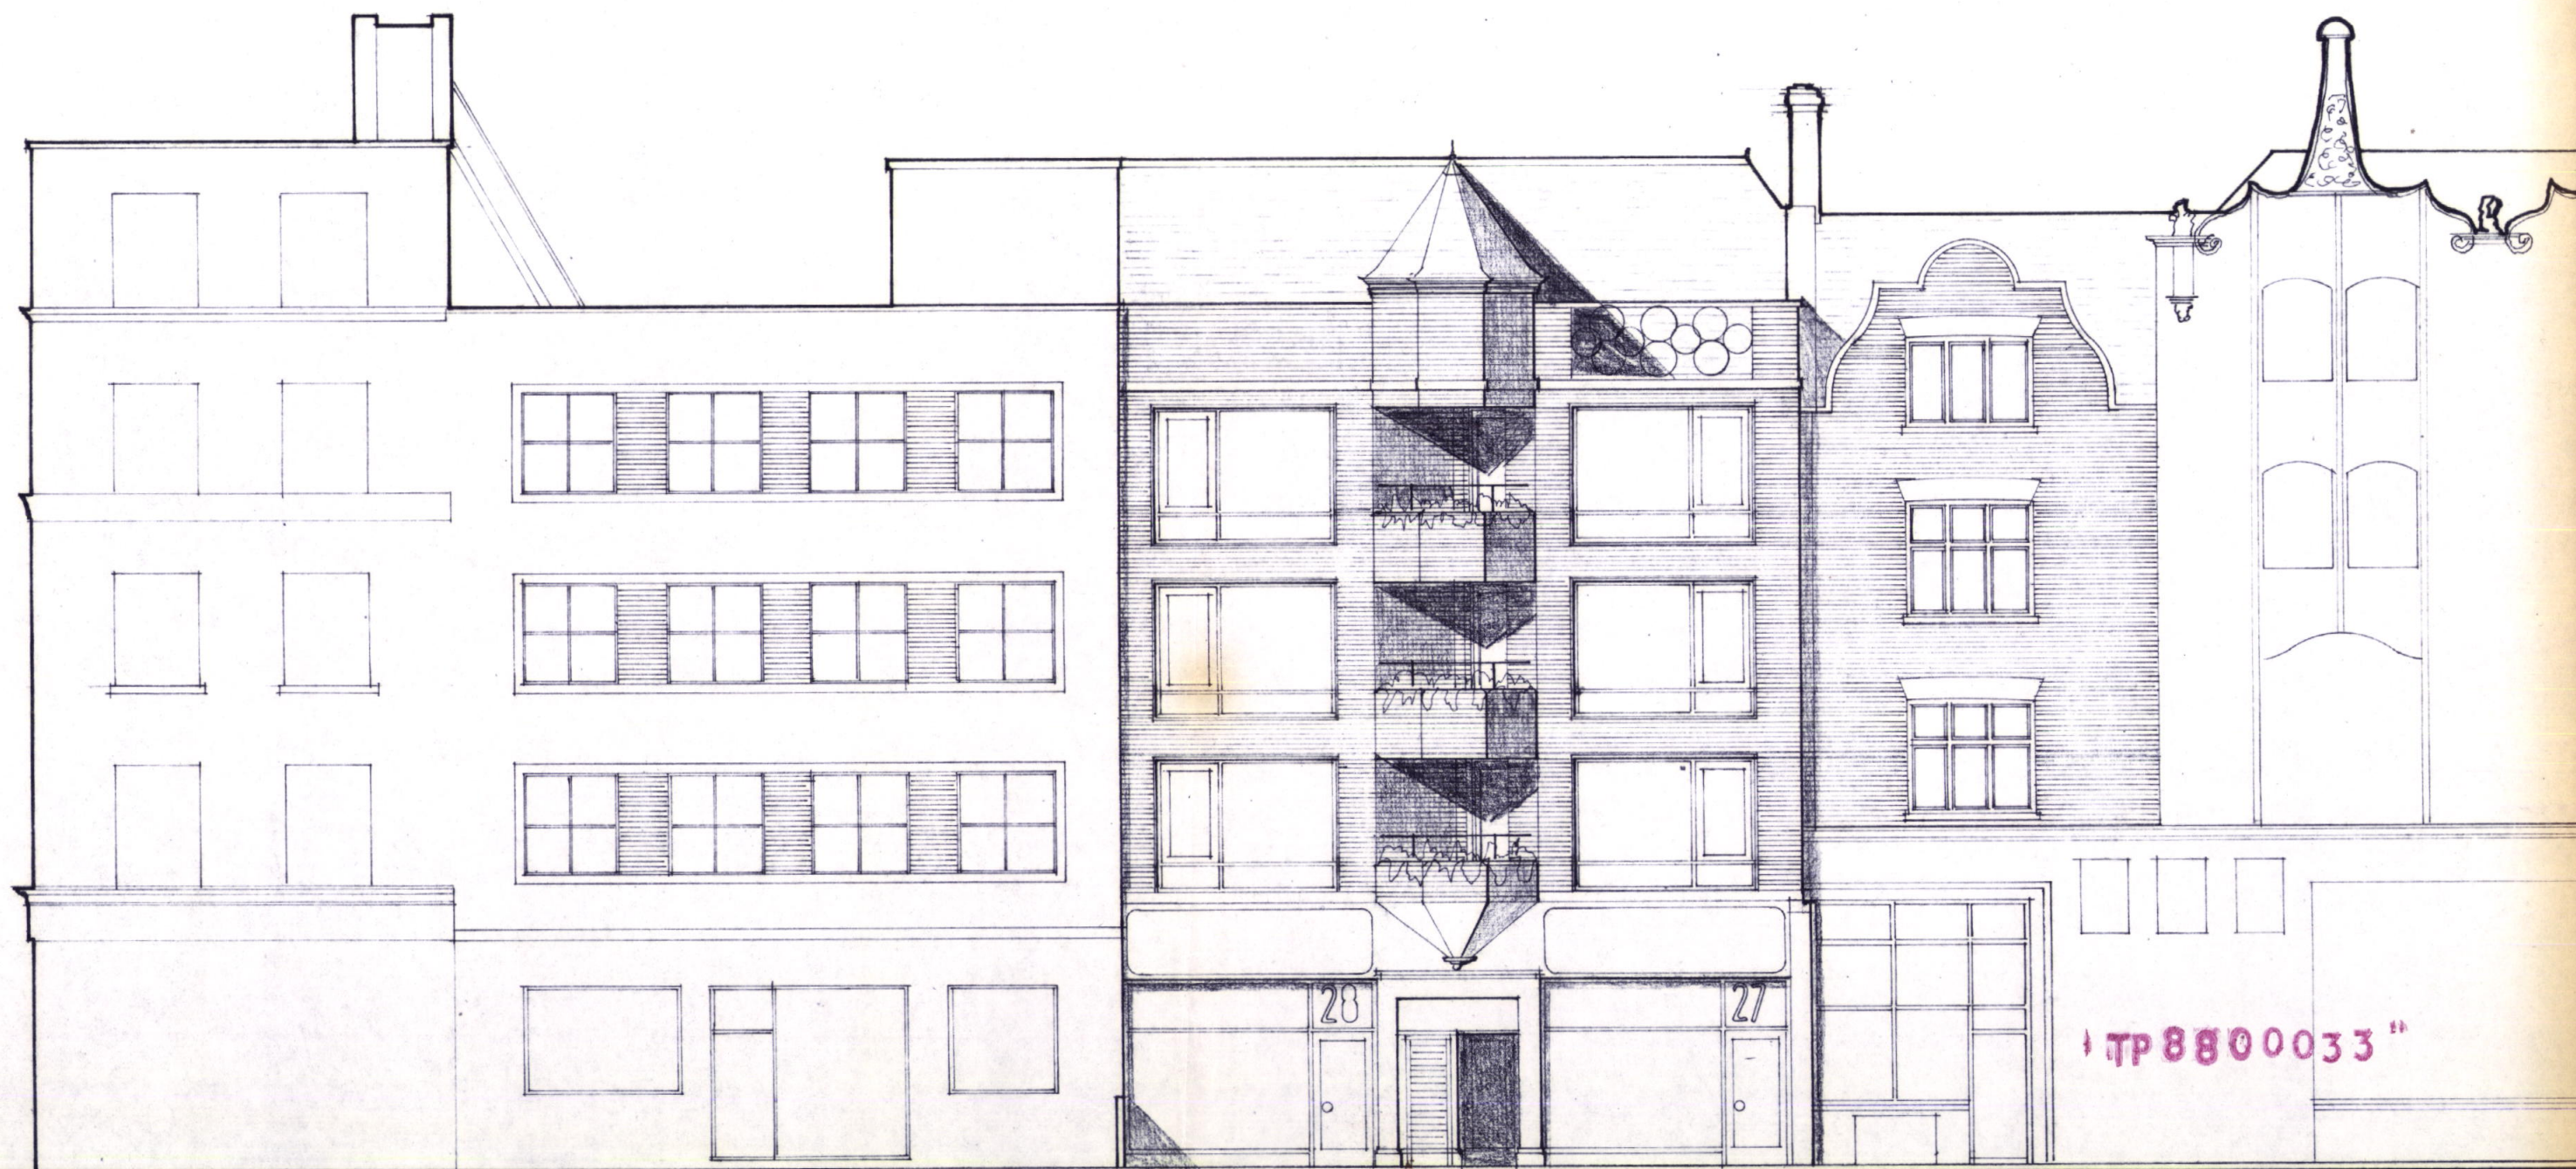

Existing Stucco
Nº 31

Existing Stucco
Nº 29 - 30

Existing shopfront: Emerald green, new frames ditto.
New: Dark red facing bricks with slate roof.

Nº 27-28

Existing: Dark red facing bricks Existing: Stucco

LONDON BOROUGH OF CAMDEN
TOWN AND COUNTRY PLANNING ACT 1968

24 MAY 1988

APPROVED
PLANS NOT AFFIXED
ON BEHALF OF THE COUNCIL

MHK.

SHEET 2.4.

WINDMILL STREET ELEVATION.

TO BE READ IN CONJUNCTION WITH SHEET 2.6.